



B.M. 127 21 "M" in Mueller N.E. Cor. Drollinger & Mt. Vernon
 Base Line is E.P.L.

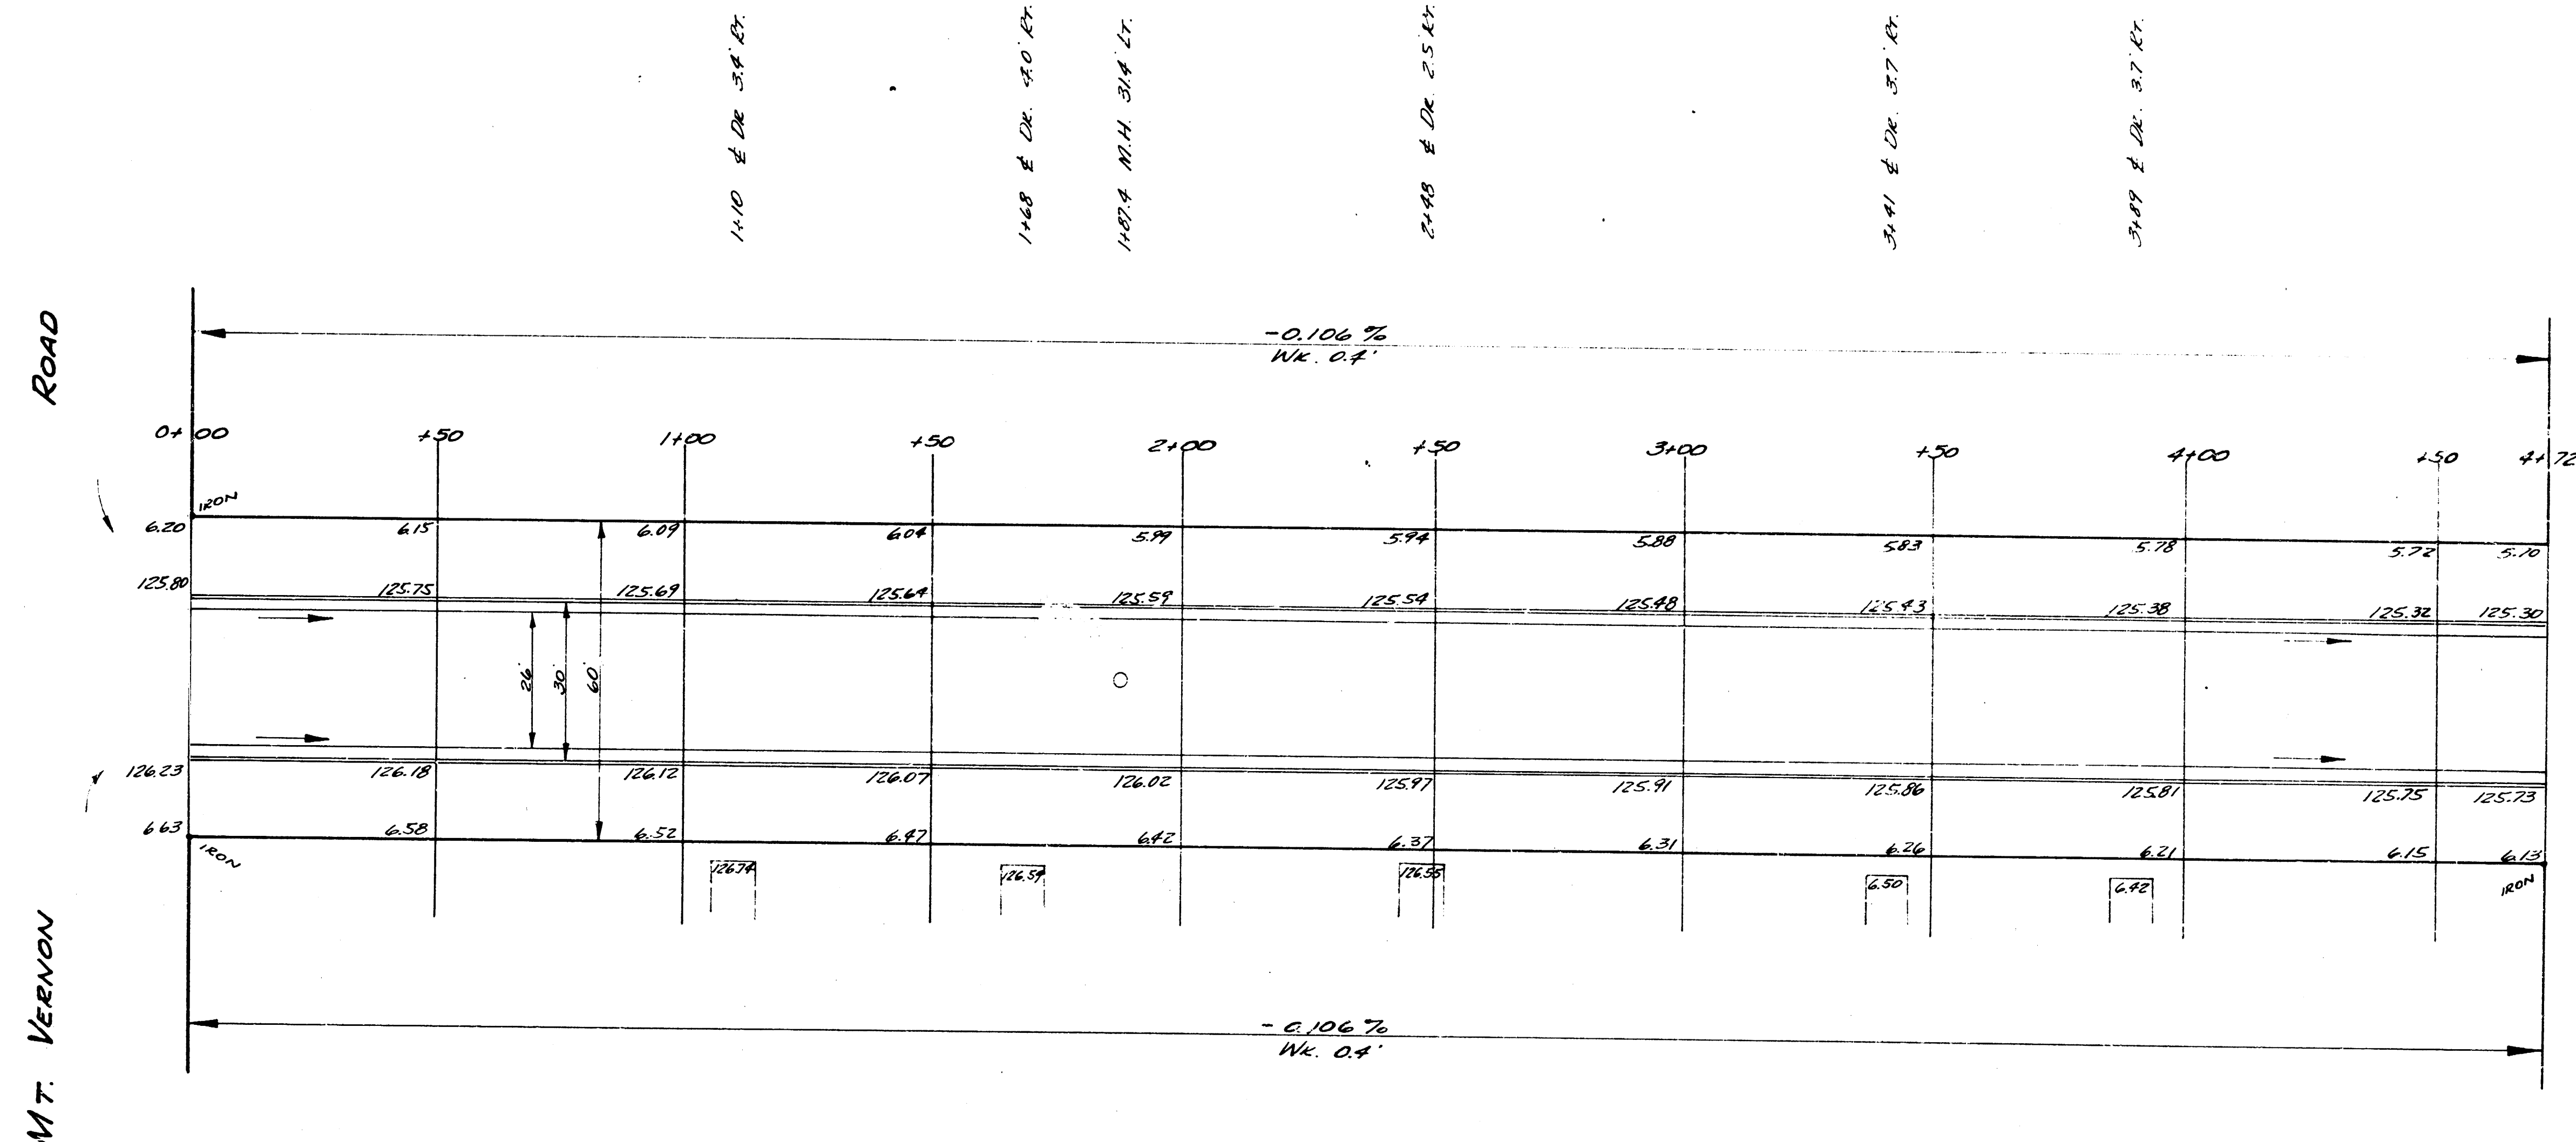

DROLLINGER ROAD
 N.E. MT. VERNON TO S.L. SKINNER S.
 26-2-30 A.C.
 CITY OF WICHITA, KANSAS
 B.E. SMITH - CITY ENGINEER
 JULY, 1953 PROJ C13-33

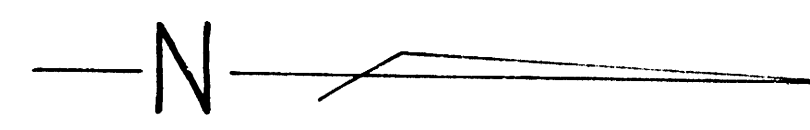