


B.M. 132.93 NW COR. CONC. PAVEN. H.W. # 1820 DROLLINGER
 B.M. 123.82 MIN. MUELLER FIRE PLUG NE COR. E. FABRIQUE & FUNSTON

STATIONING ON EL

Sung J. Young
 Plan Engineer
 Checked

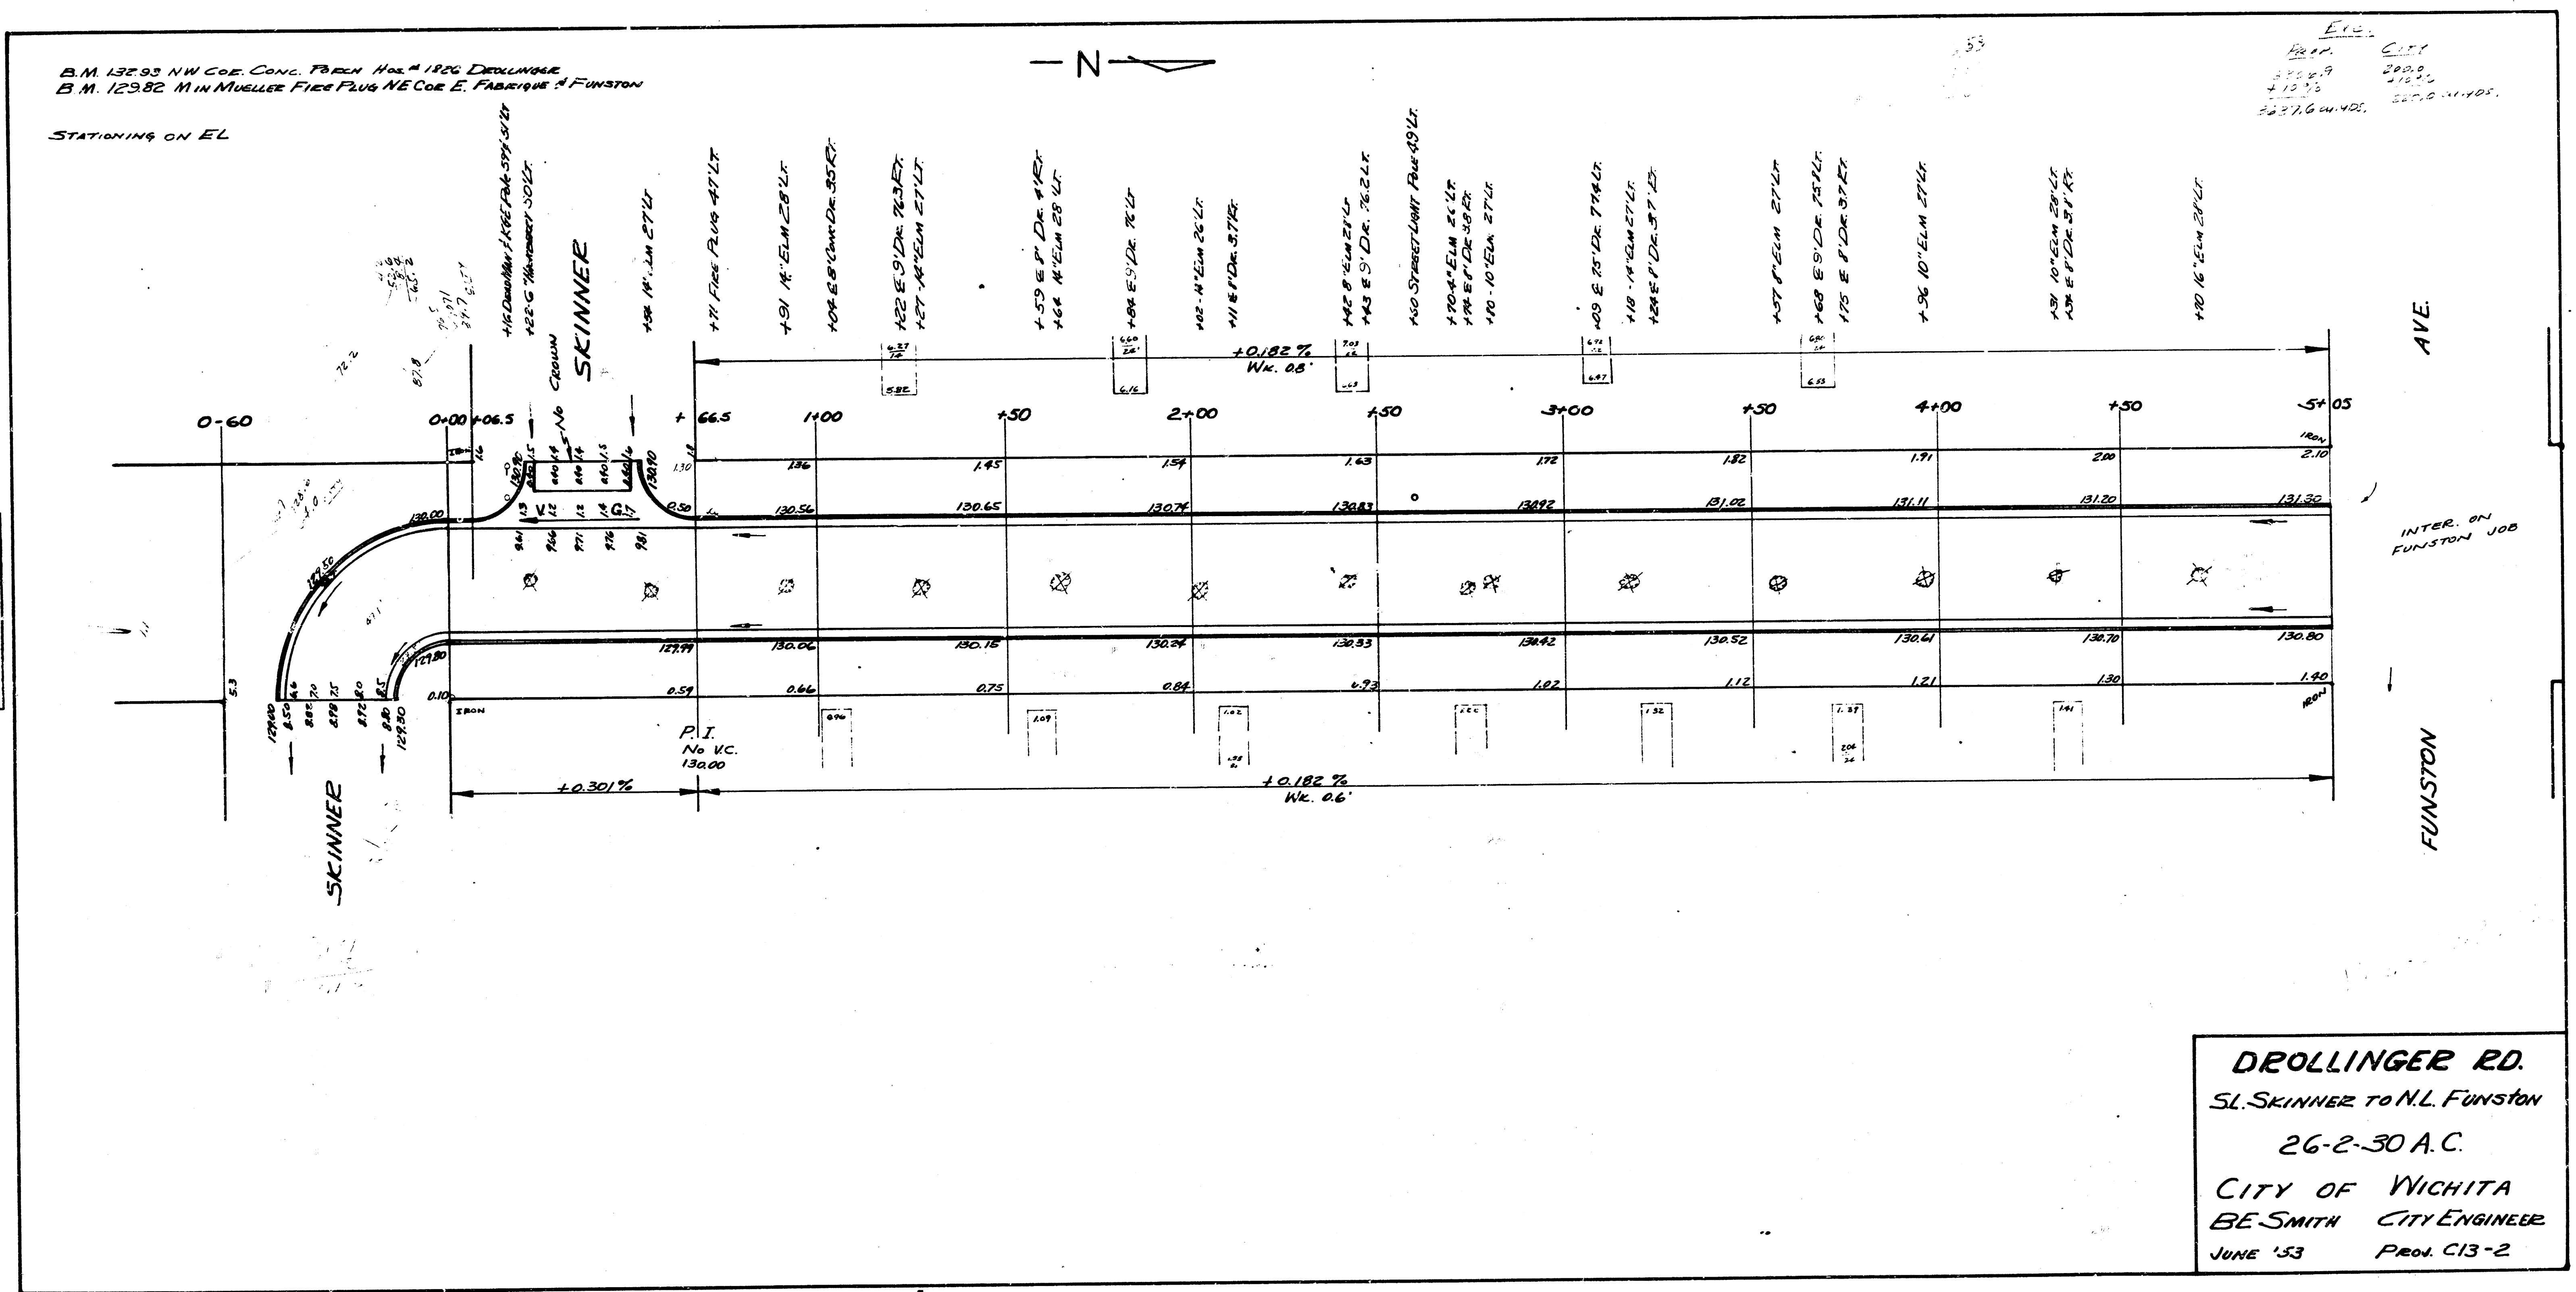

DROLLINGER RD.
 SL. SKINNER TO N.L. FUNSTON
 26-2-30 A.C.
 CITY OF WICHITA
 BE SMITH CITY ENGINEER
 JUNE '53 PROJ. C13-2