



B.M. 144.58 5th NW Cor. Rock Rd. & Lincoln
 B.M. 148.05 S.E. Cor. Conc. Porch No. 8034 Clay
 B.M. 147.53 "G" in Globe E. of Eastmoor 2' W of S.L. Gilbert

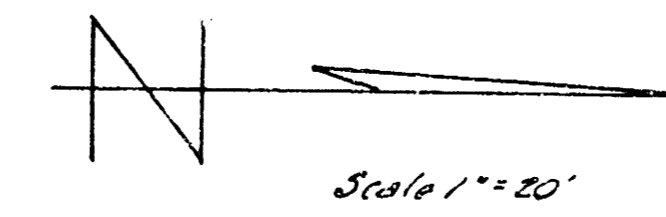

Base Line = W.P.

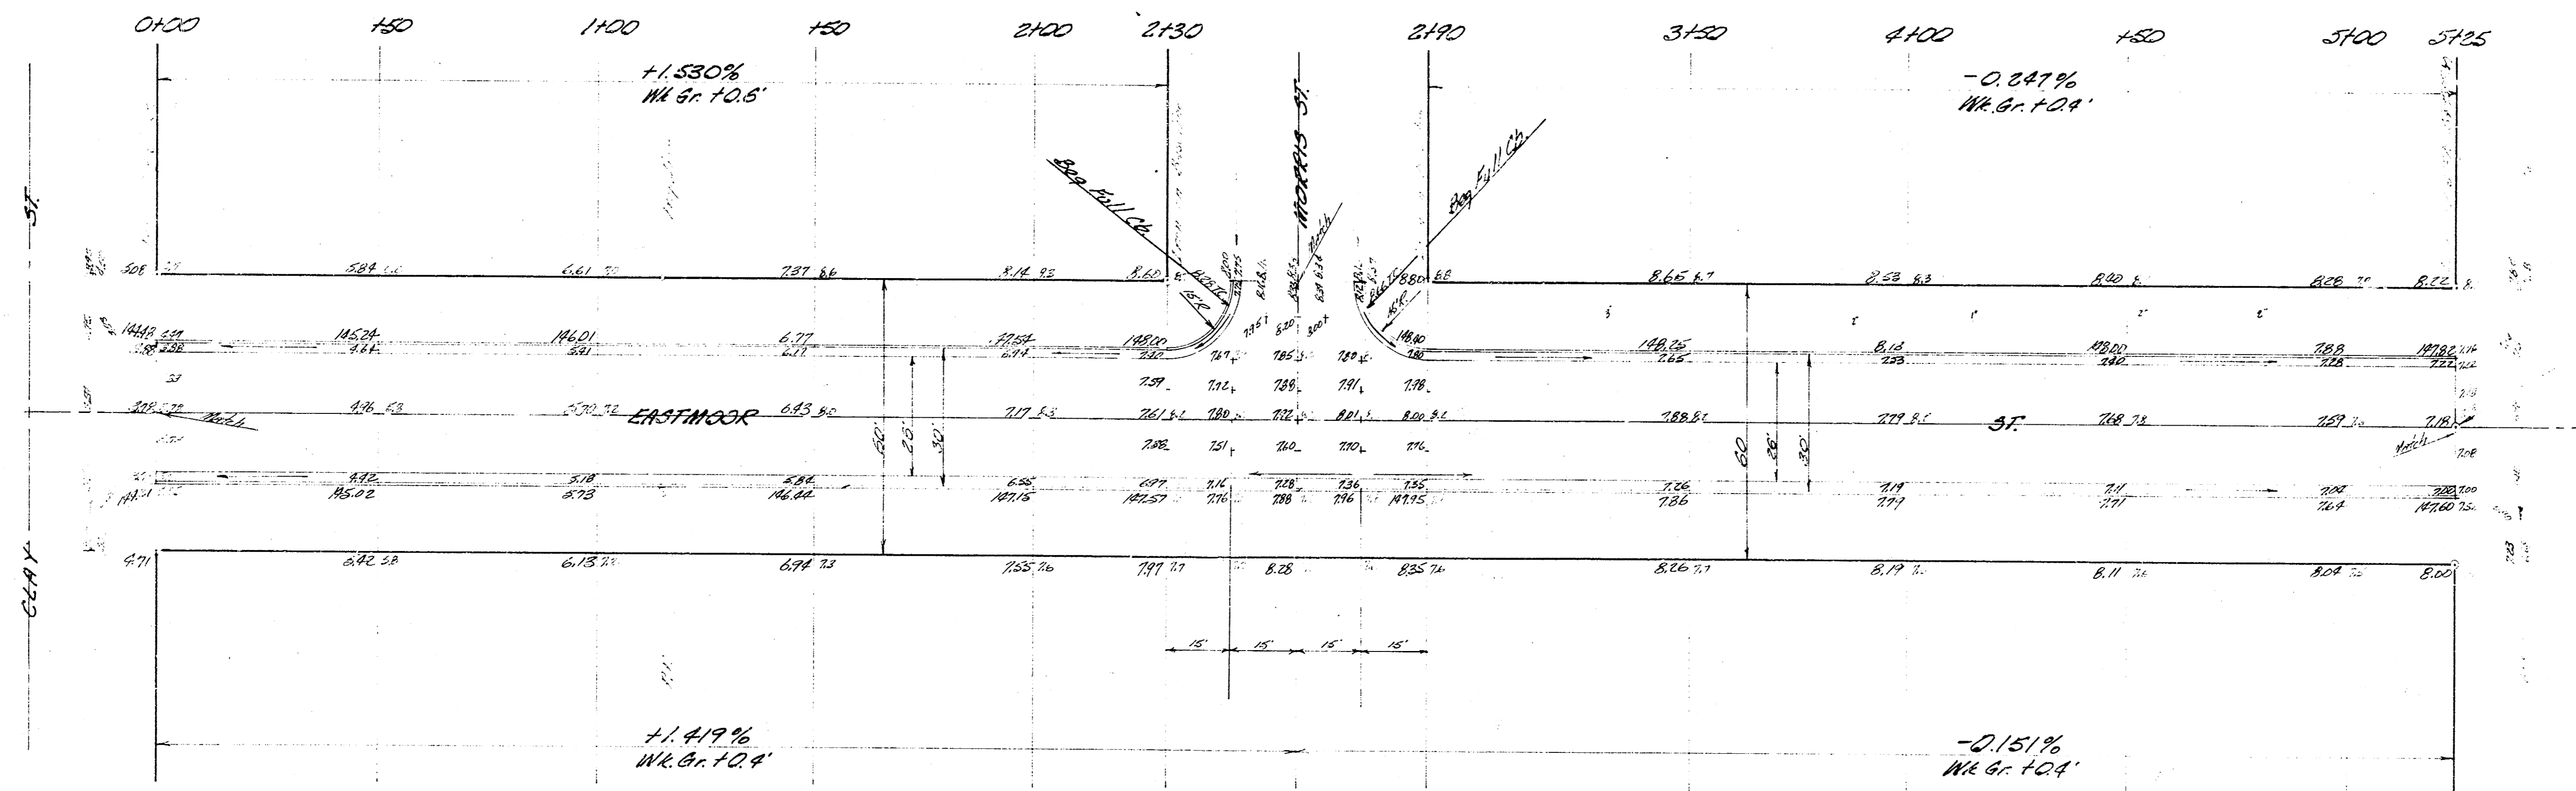

P.I.C. 3+60
 P.V.I.
 Elev 148.00
 60' R.C.

Prop	Excavation	City
695.0 CY		399 CY
67.5 F.I.C.		40 F.I.C.
762.5 CY Total		439 CY Total

NOTE TO FIELD ENGR.

Stake Elev. as shown
 in intersection



1/2

EASTMOOR ST.
 N.W. CLAY TO S.L. GILBERT
 26'-2"-30' AC.
 CITY OF WICHITA, KANSAS
 S.E. SMITH CITY ENGINEER
 DATE: MAY 1965 PROJ. NO. C19-76