


B.M. 150.73 "R" in Ritchie WL Eastmoor & N curb of Zimmerly
 B.M. 148.89 SW cor Porch Ho. NE cor Zimmerly & Paige.
 Stationing on East Property Line.

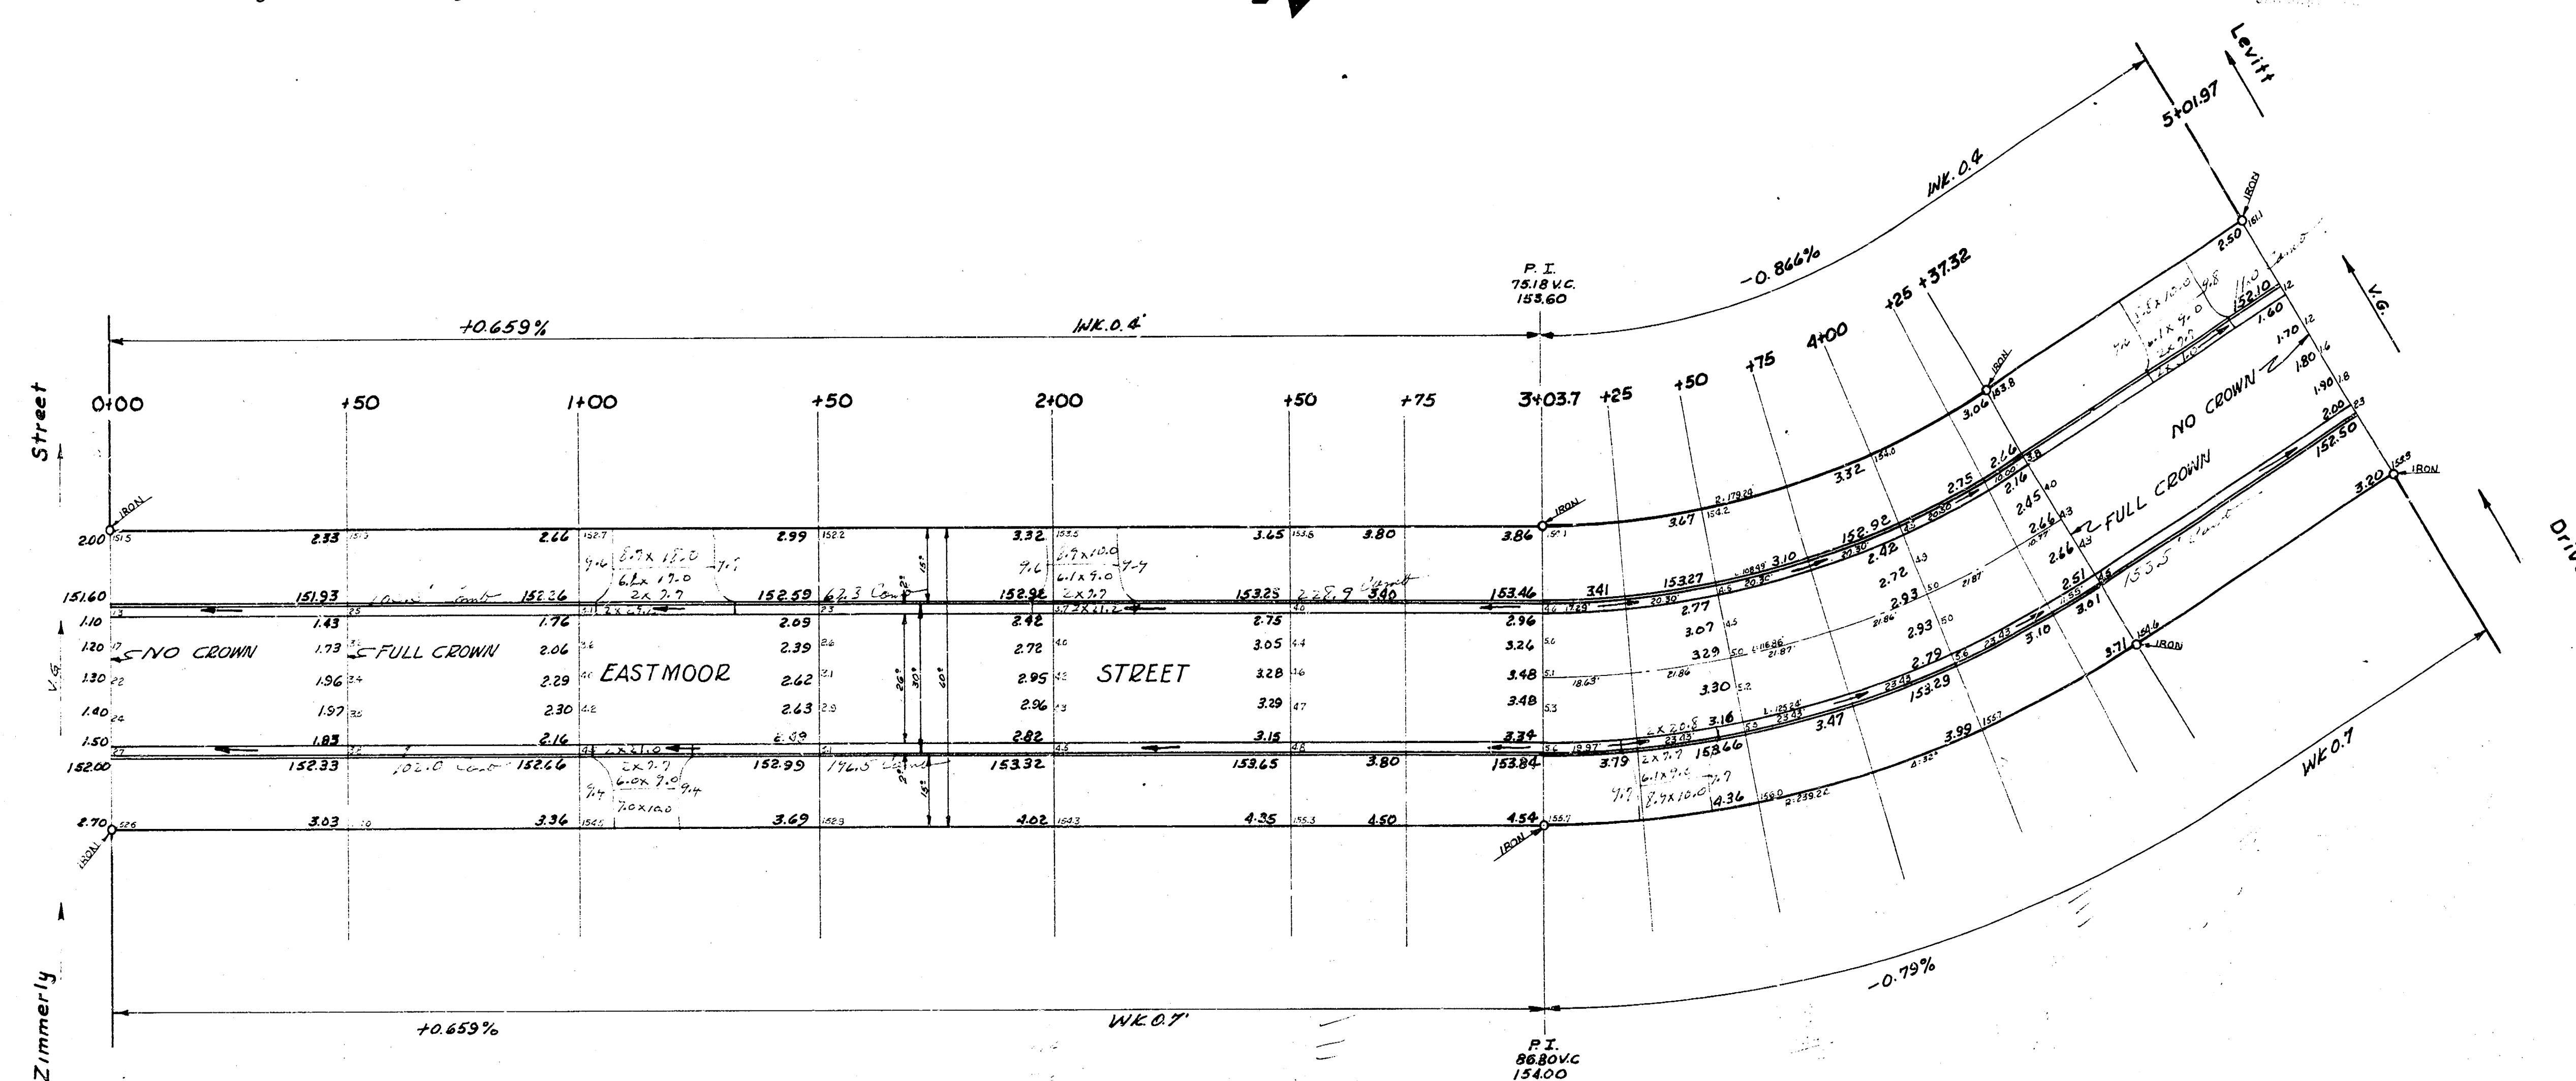

ESTIMATE OF QUANTITIES			
No driveways figured or deductions made for same.			
Quantity	Unit	Item	Final Quantity
1402.2	Sq. yds.	Asph. Conc. Pavt.	
970.4	Lin. ft.	Curb. & Gutter.	
1499.0	Cu. yds.	Excavation	
3506.0	Lbs.	Reinf. Steel	

CURVE DATA--Sta. 3+03.7 to Sta. 4+37.32			
R=239.24 Δ=32° Sta. on East Prop. Line.			
STATION	Deflection Angle	Total Deflection	Chord Length
3+03.7			
+25	2° 33' 08"	2° 33' 08"	20.67
+50	2° 59' 37"	5° 32' 45"	24.86
+75	2° 59' 37"	8° 32' 16"	24.86
+100	2° 59' 37"	11° 31' 53"	24.86
+125	2° 59' 37"	14° 31' 30"	24.86
4+37.32	1° 28' 30"	16° 00' 00"	11.96

EASTMOOR STREET
 NL Zimmerly to SL Levitt
 26-2-30 AC.
 CITY OF WICHITA, KANSAS
 D.E. SMITH CITY ENGINEER
 PRIVATE JOE.