


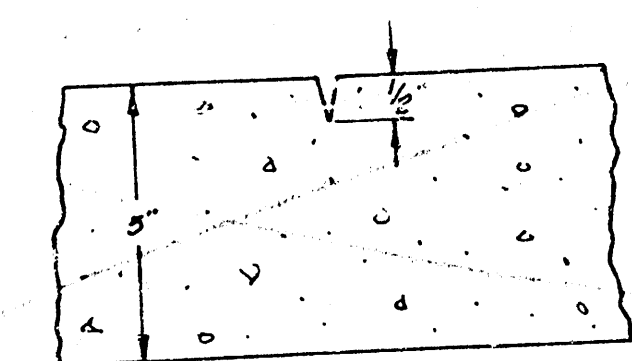
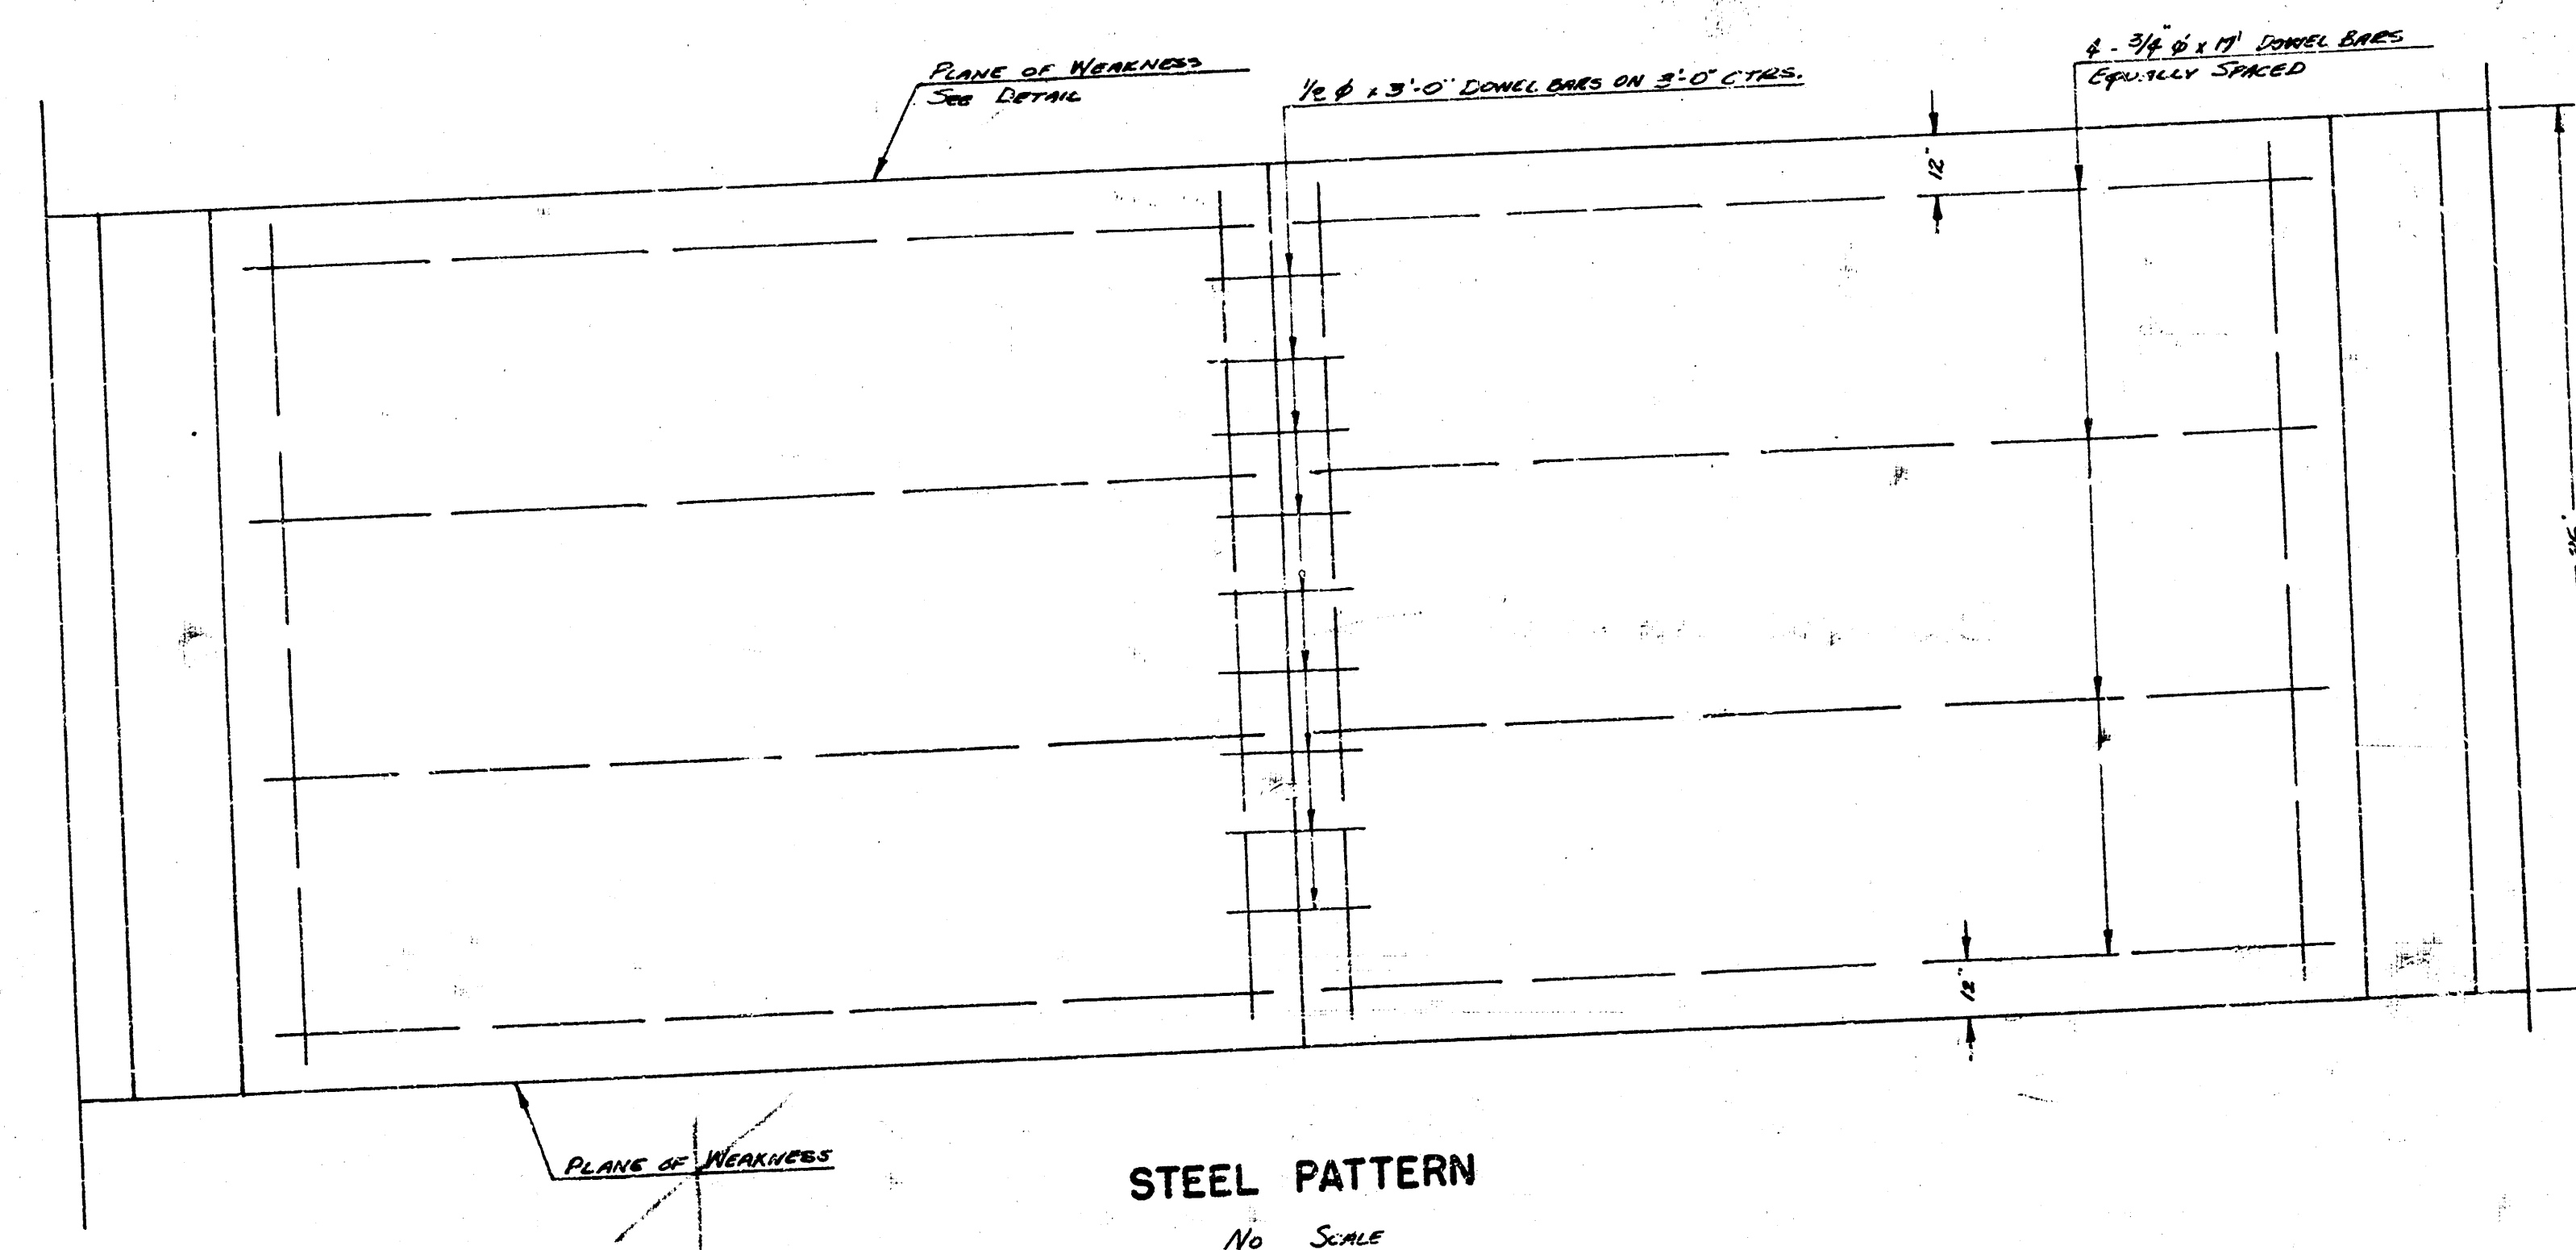
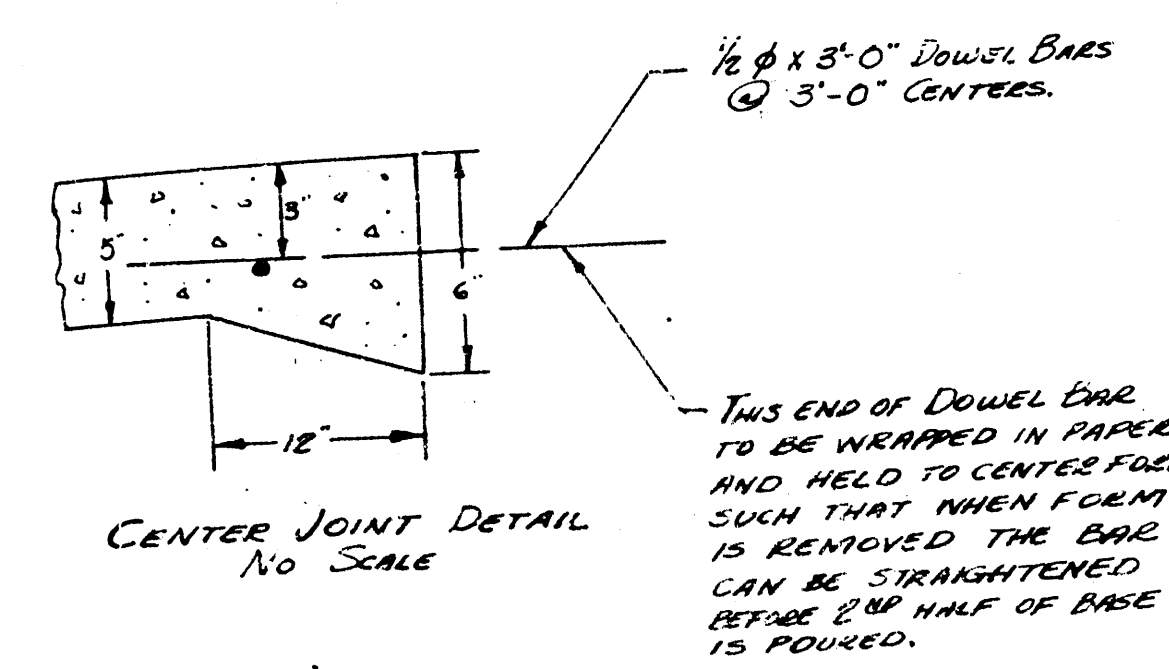



EDGEMOOR DRIVE
S.L. HARRY ST. TO S.L. MT. VERNON RD.

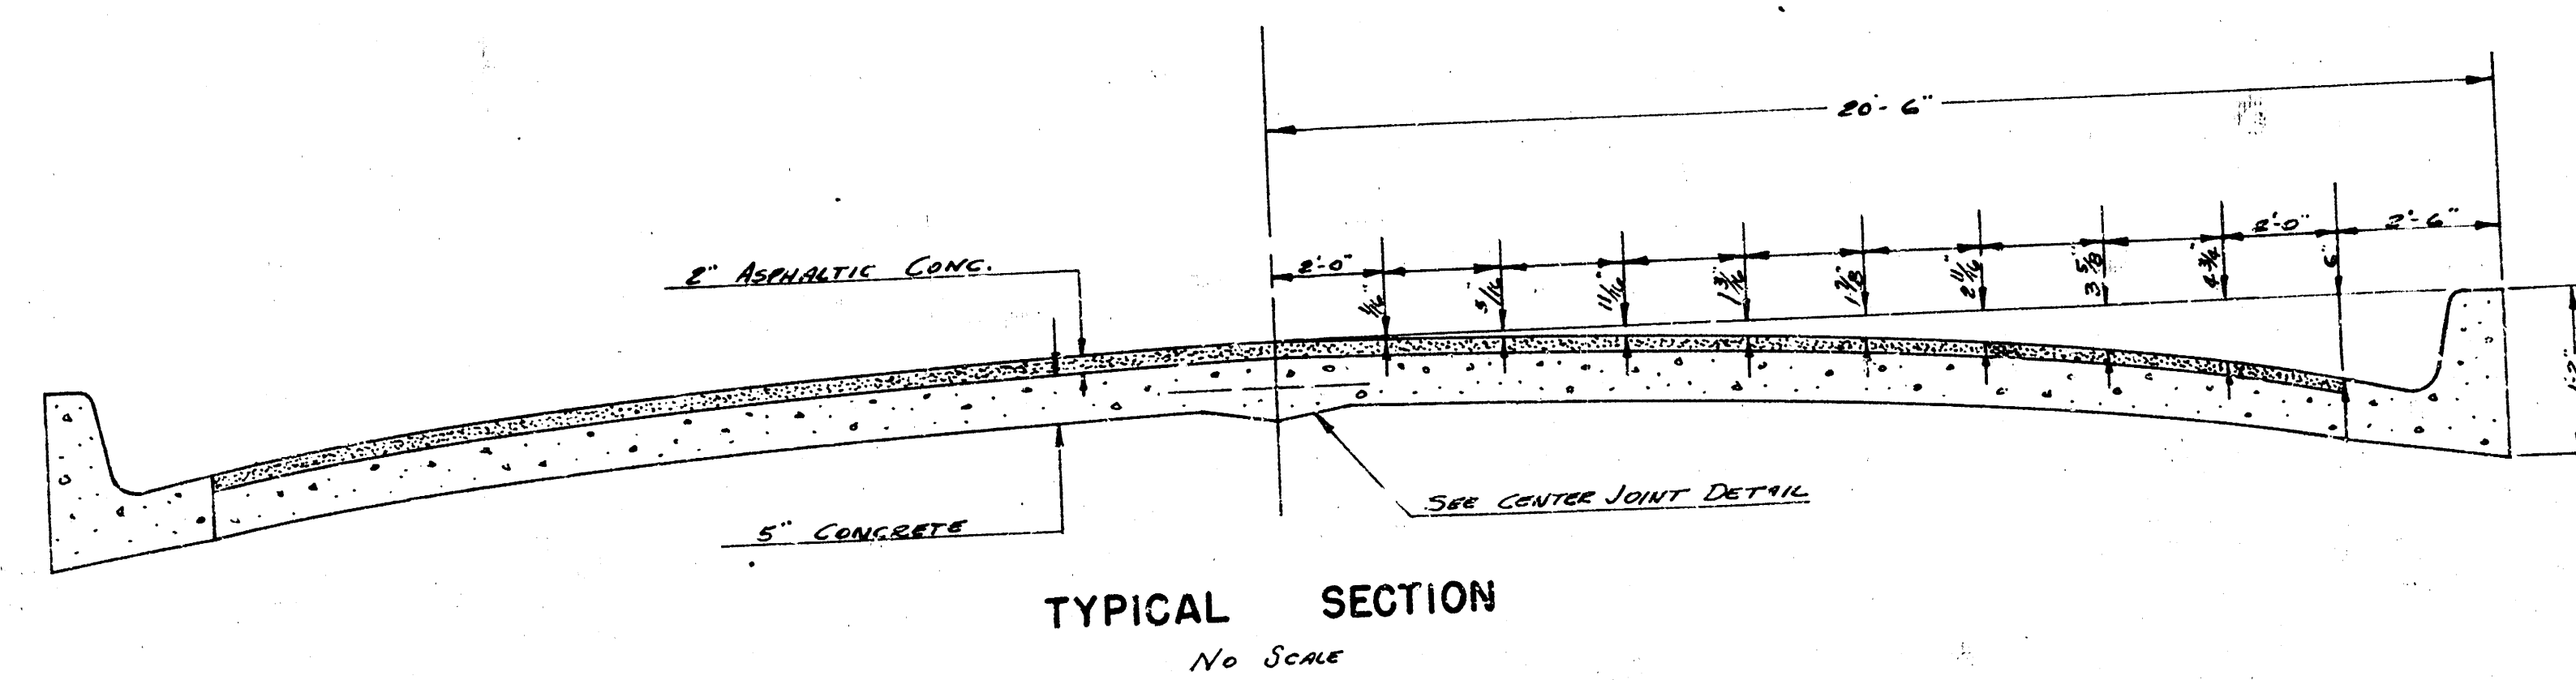


EDGEMOOR DR.
S.L. HARRY TO S.L. MT. VERNON
36'-2'-40' A.C.
CITY OF WICHITA, KANSAS
L.K. WHITE CITY ENGINEER
APRIL, 1950 PROJ. C 10-13

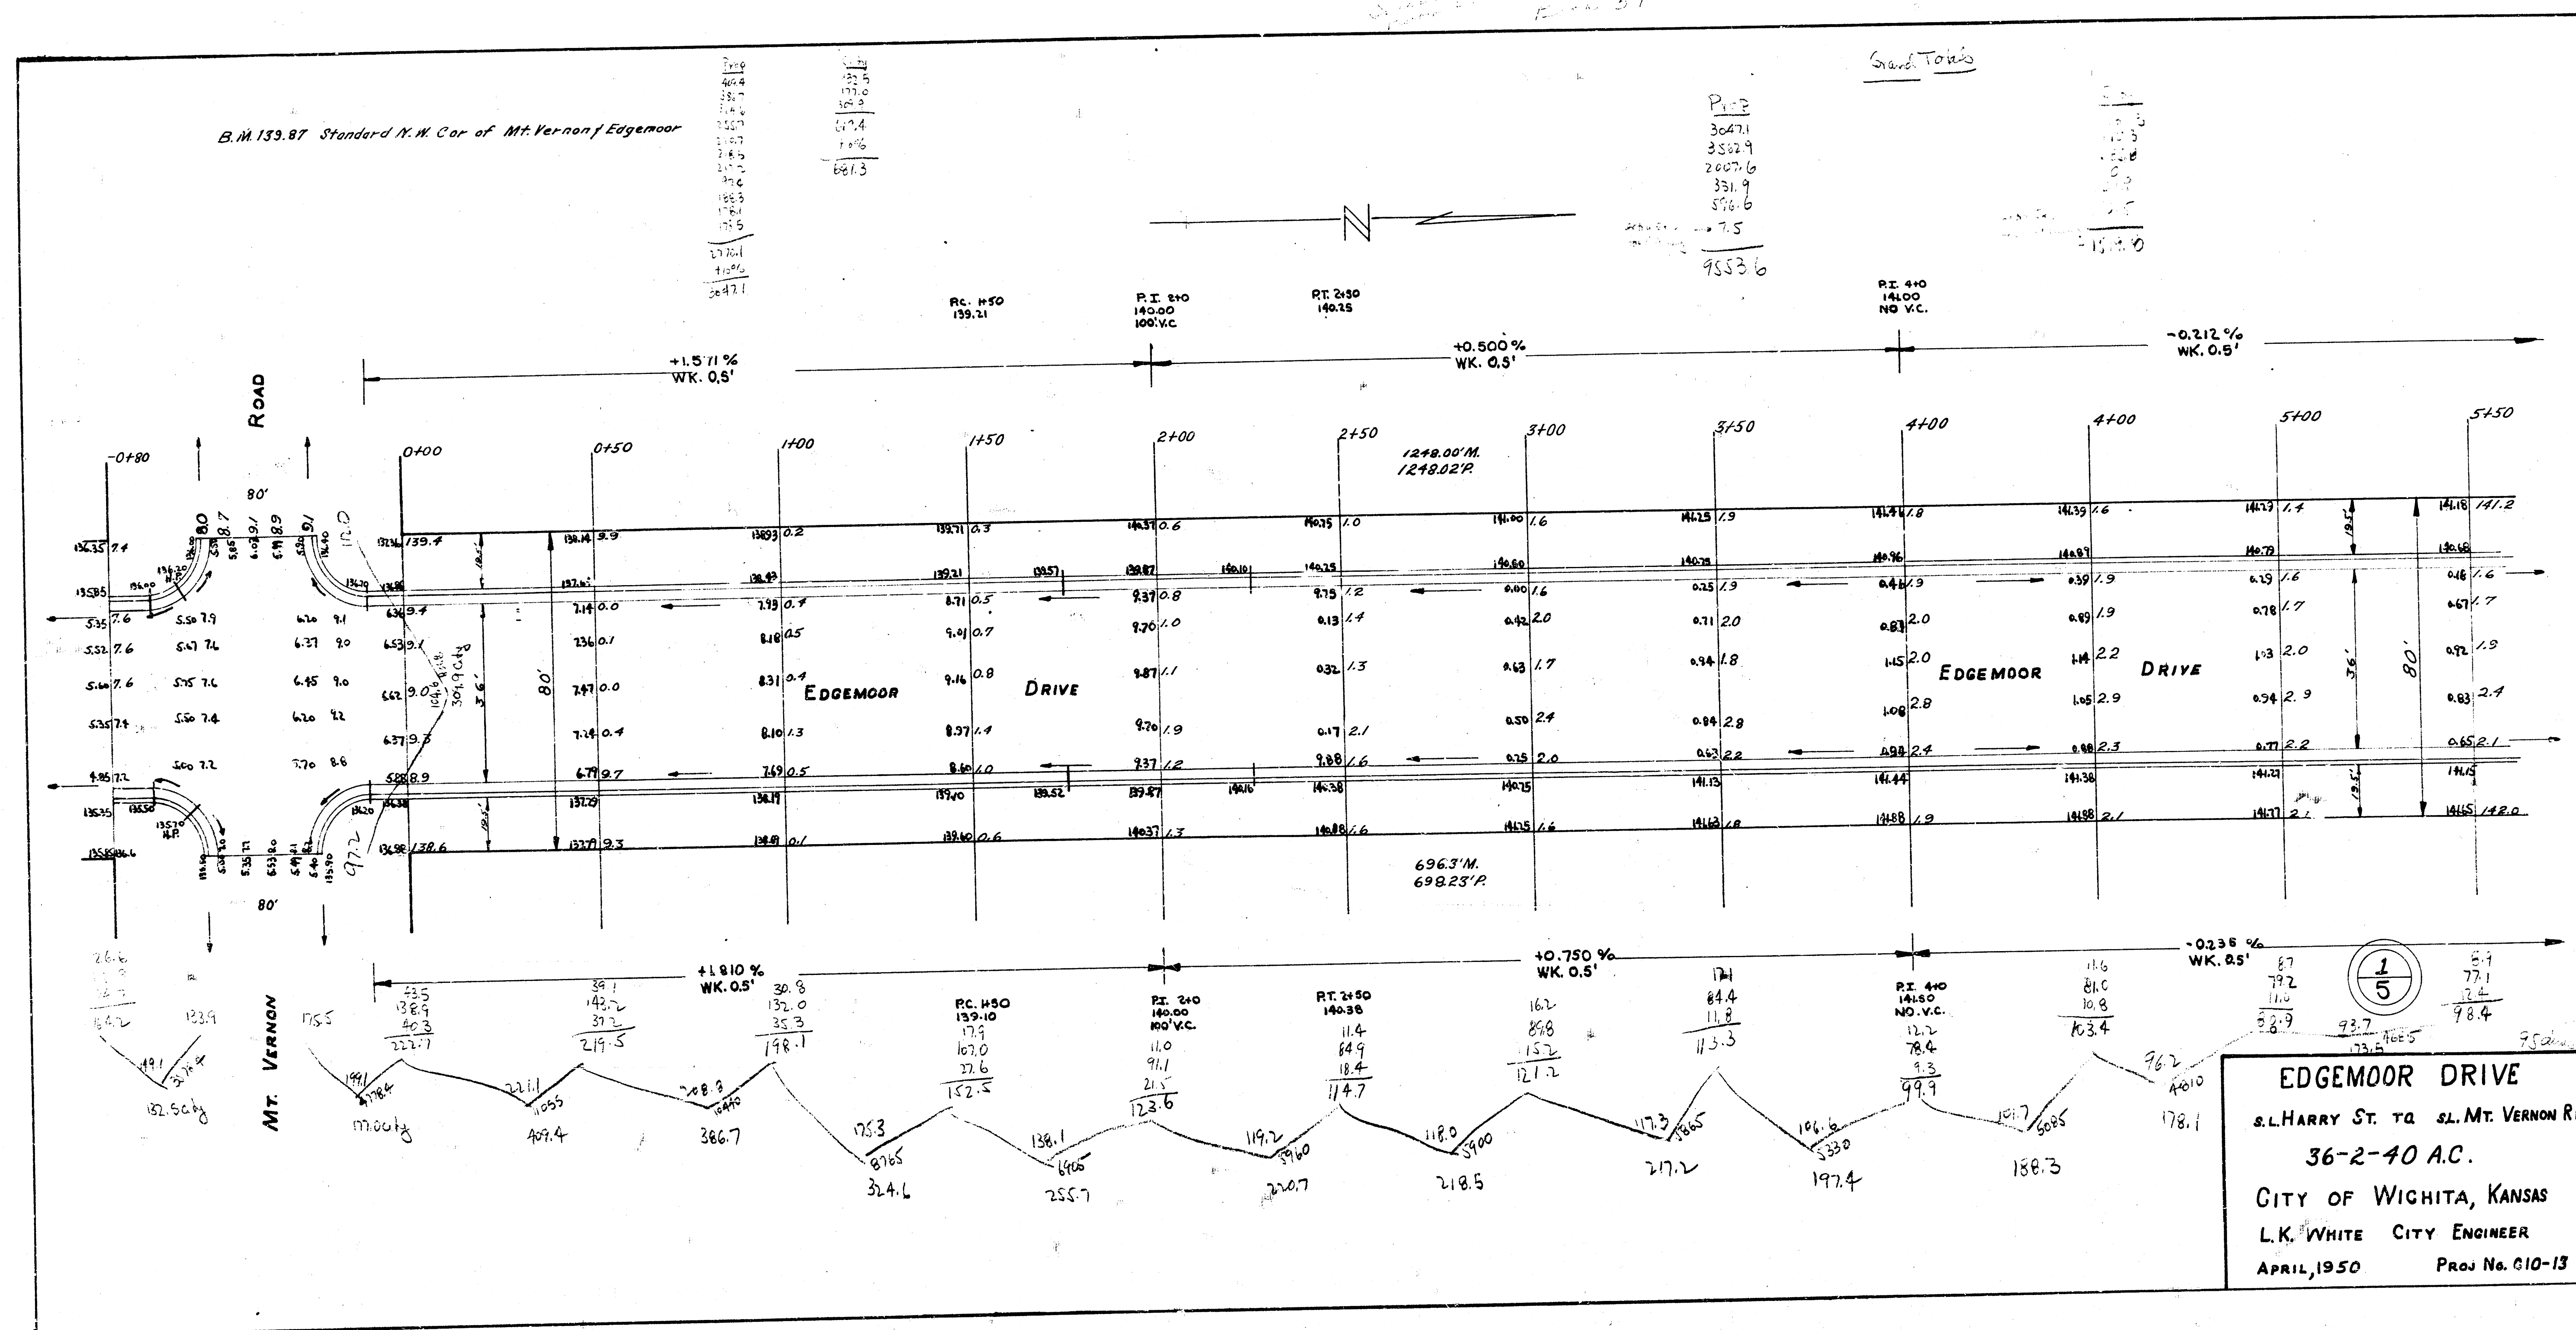

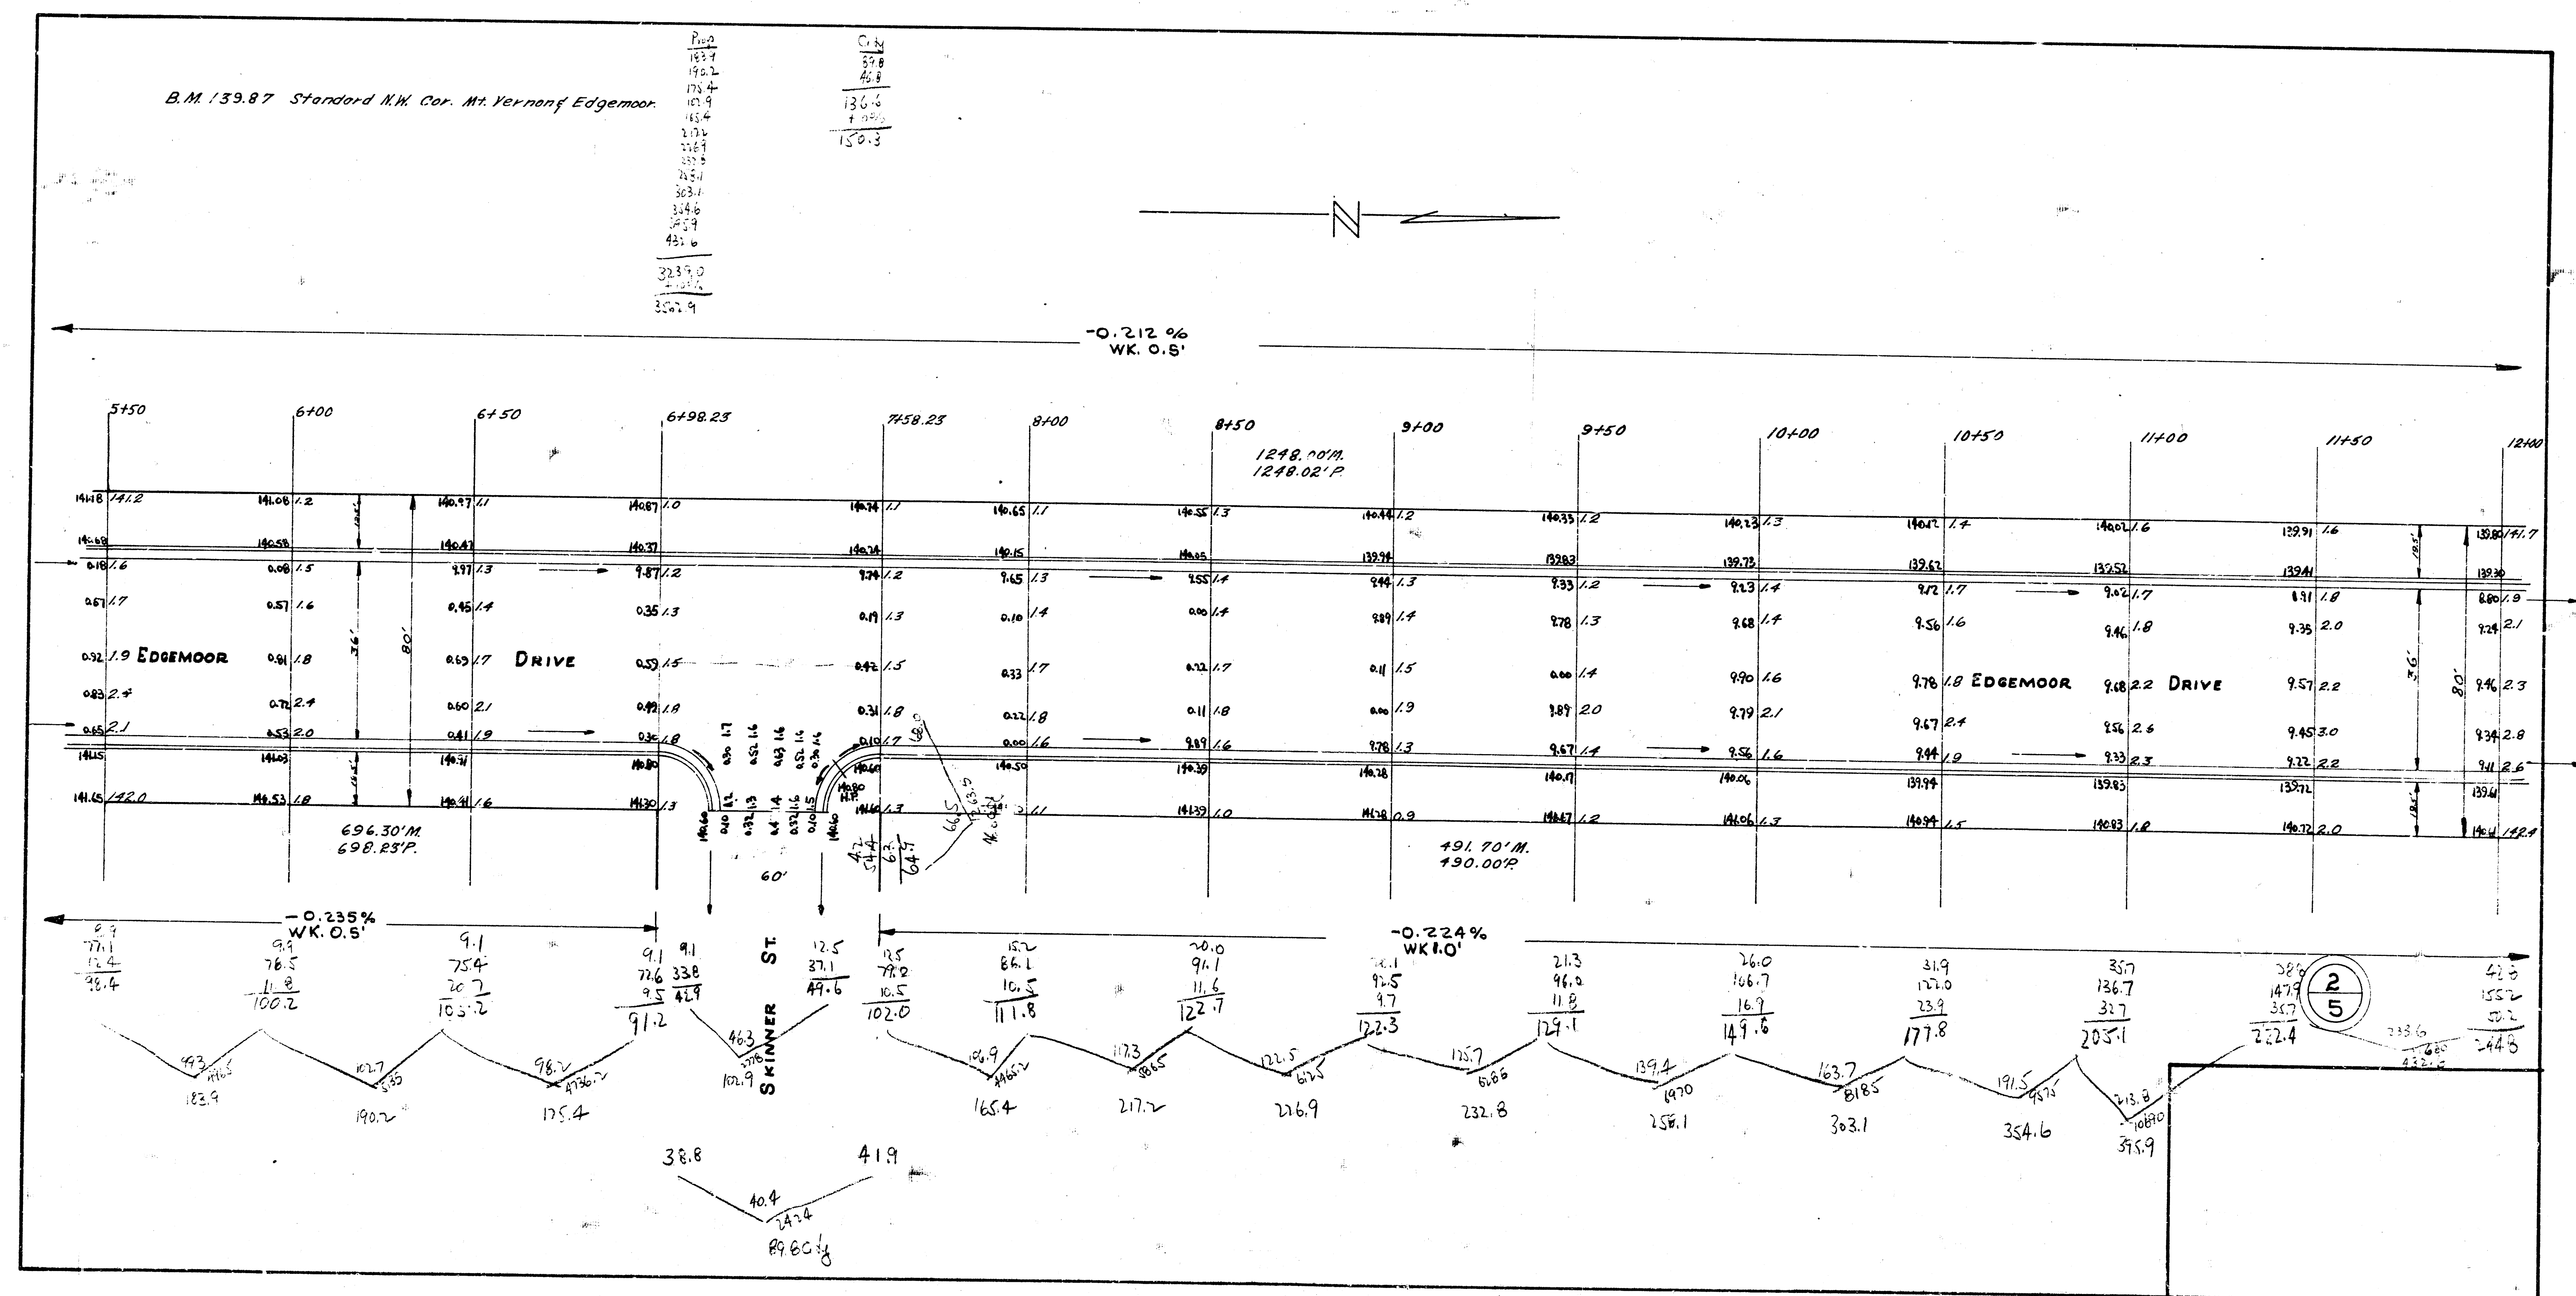


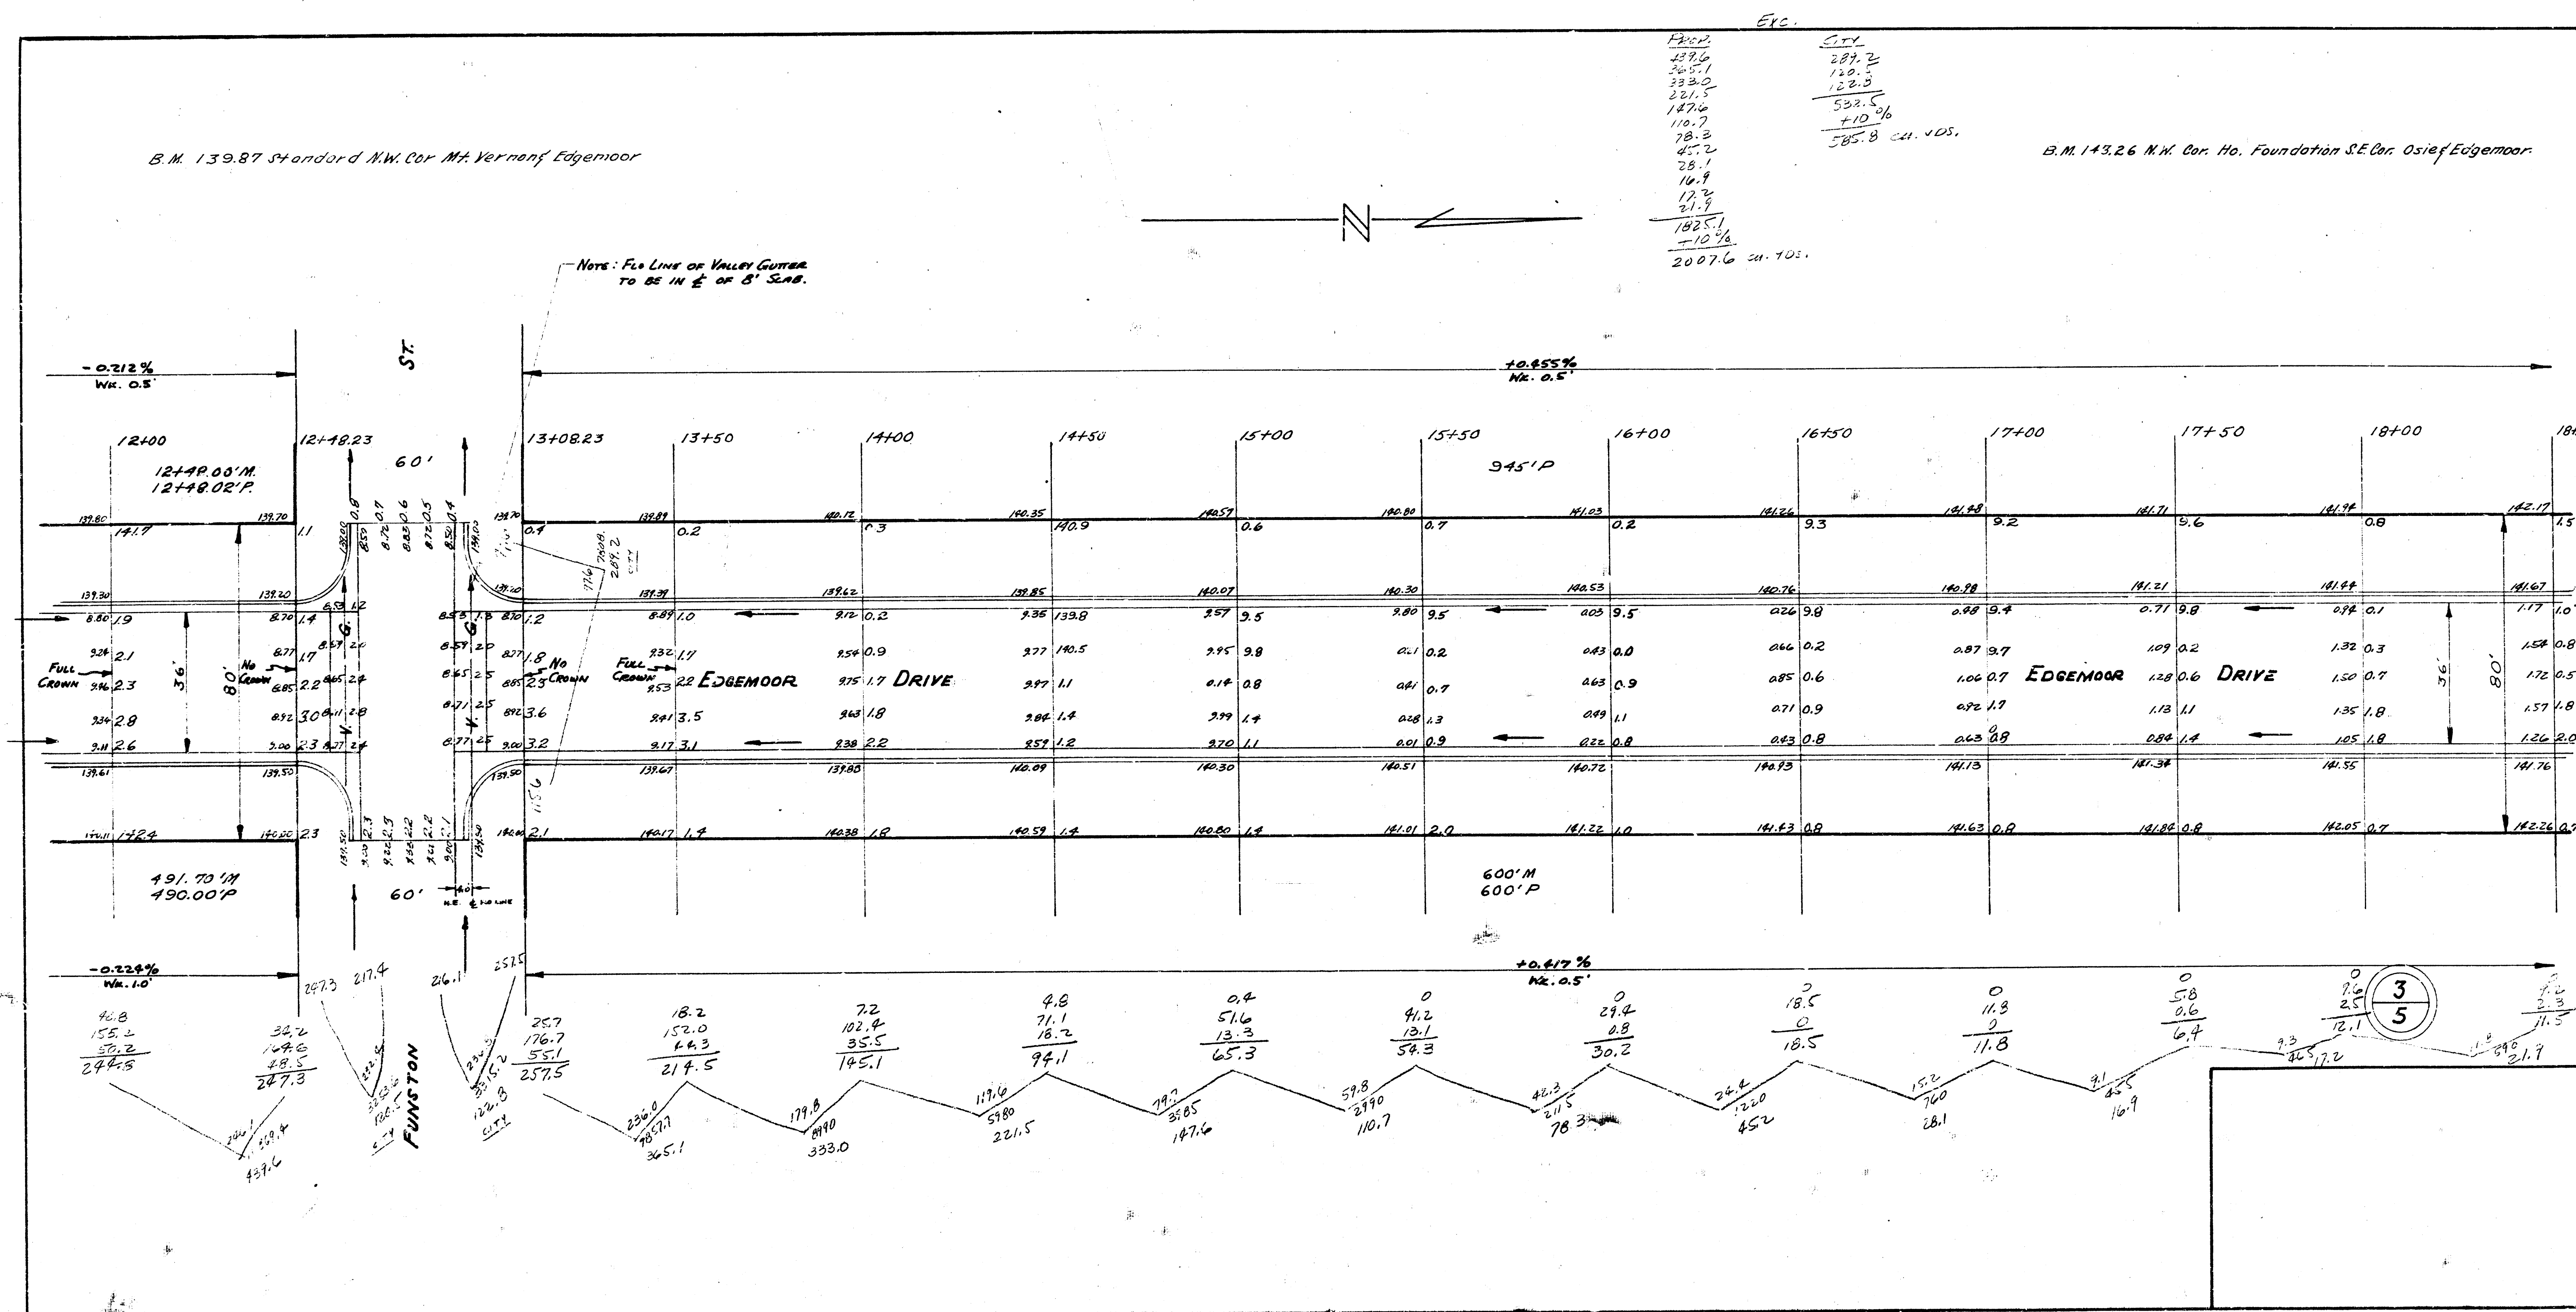

B.M. 143.26 N.W. Cor. Ho. Foundation S.E. Cor. Osie f Edgemoor

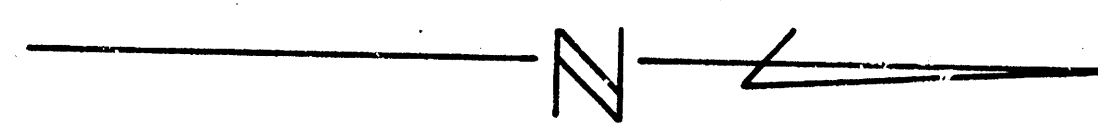


1.1
 1.1
 22.5
 32.5
 14.0
 19.8
 2.9
 321.7
 +10.16
 331.7 cu. yds.

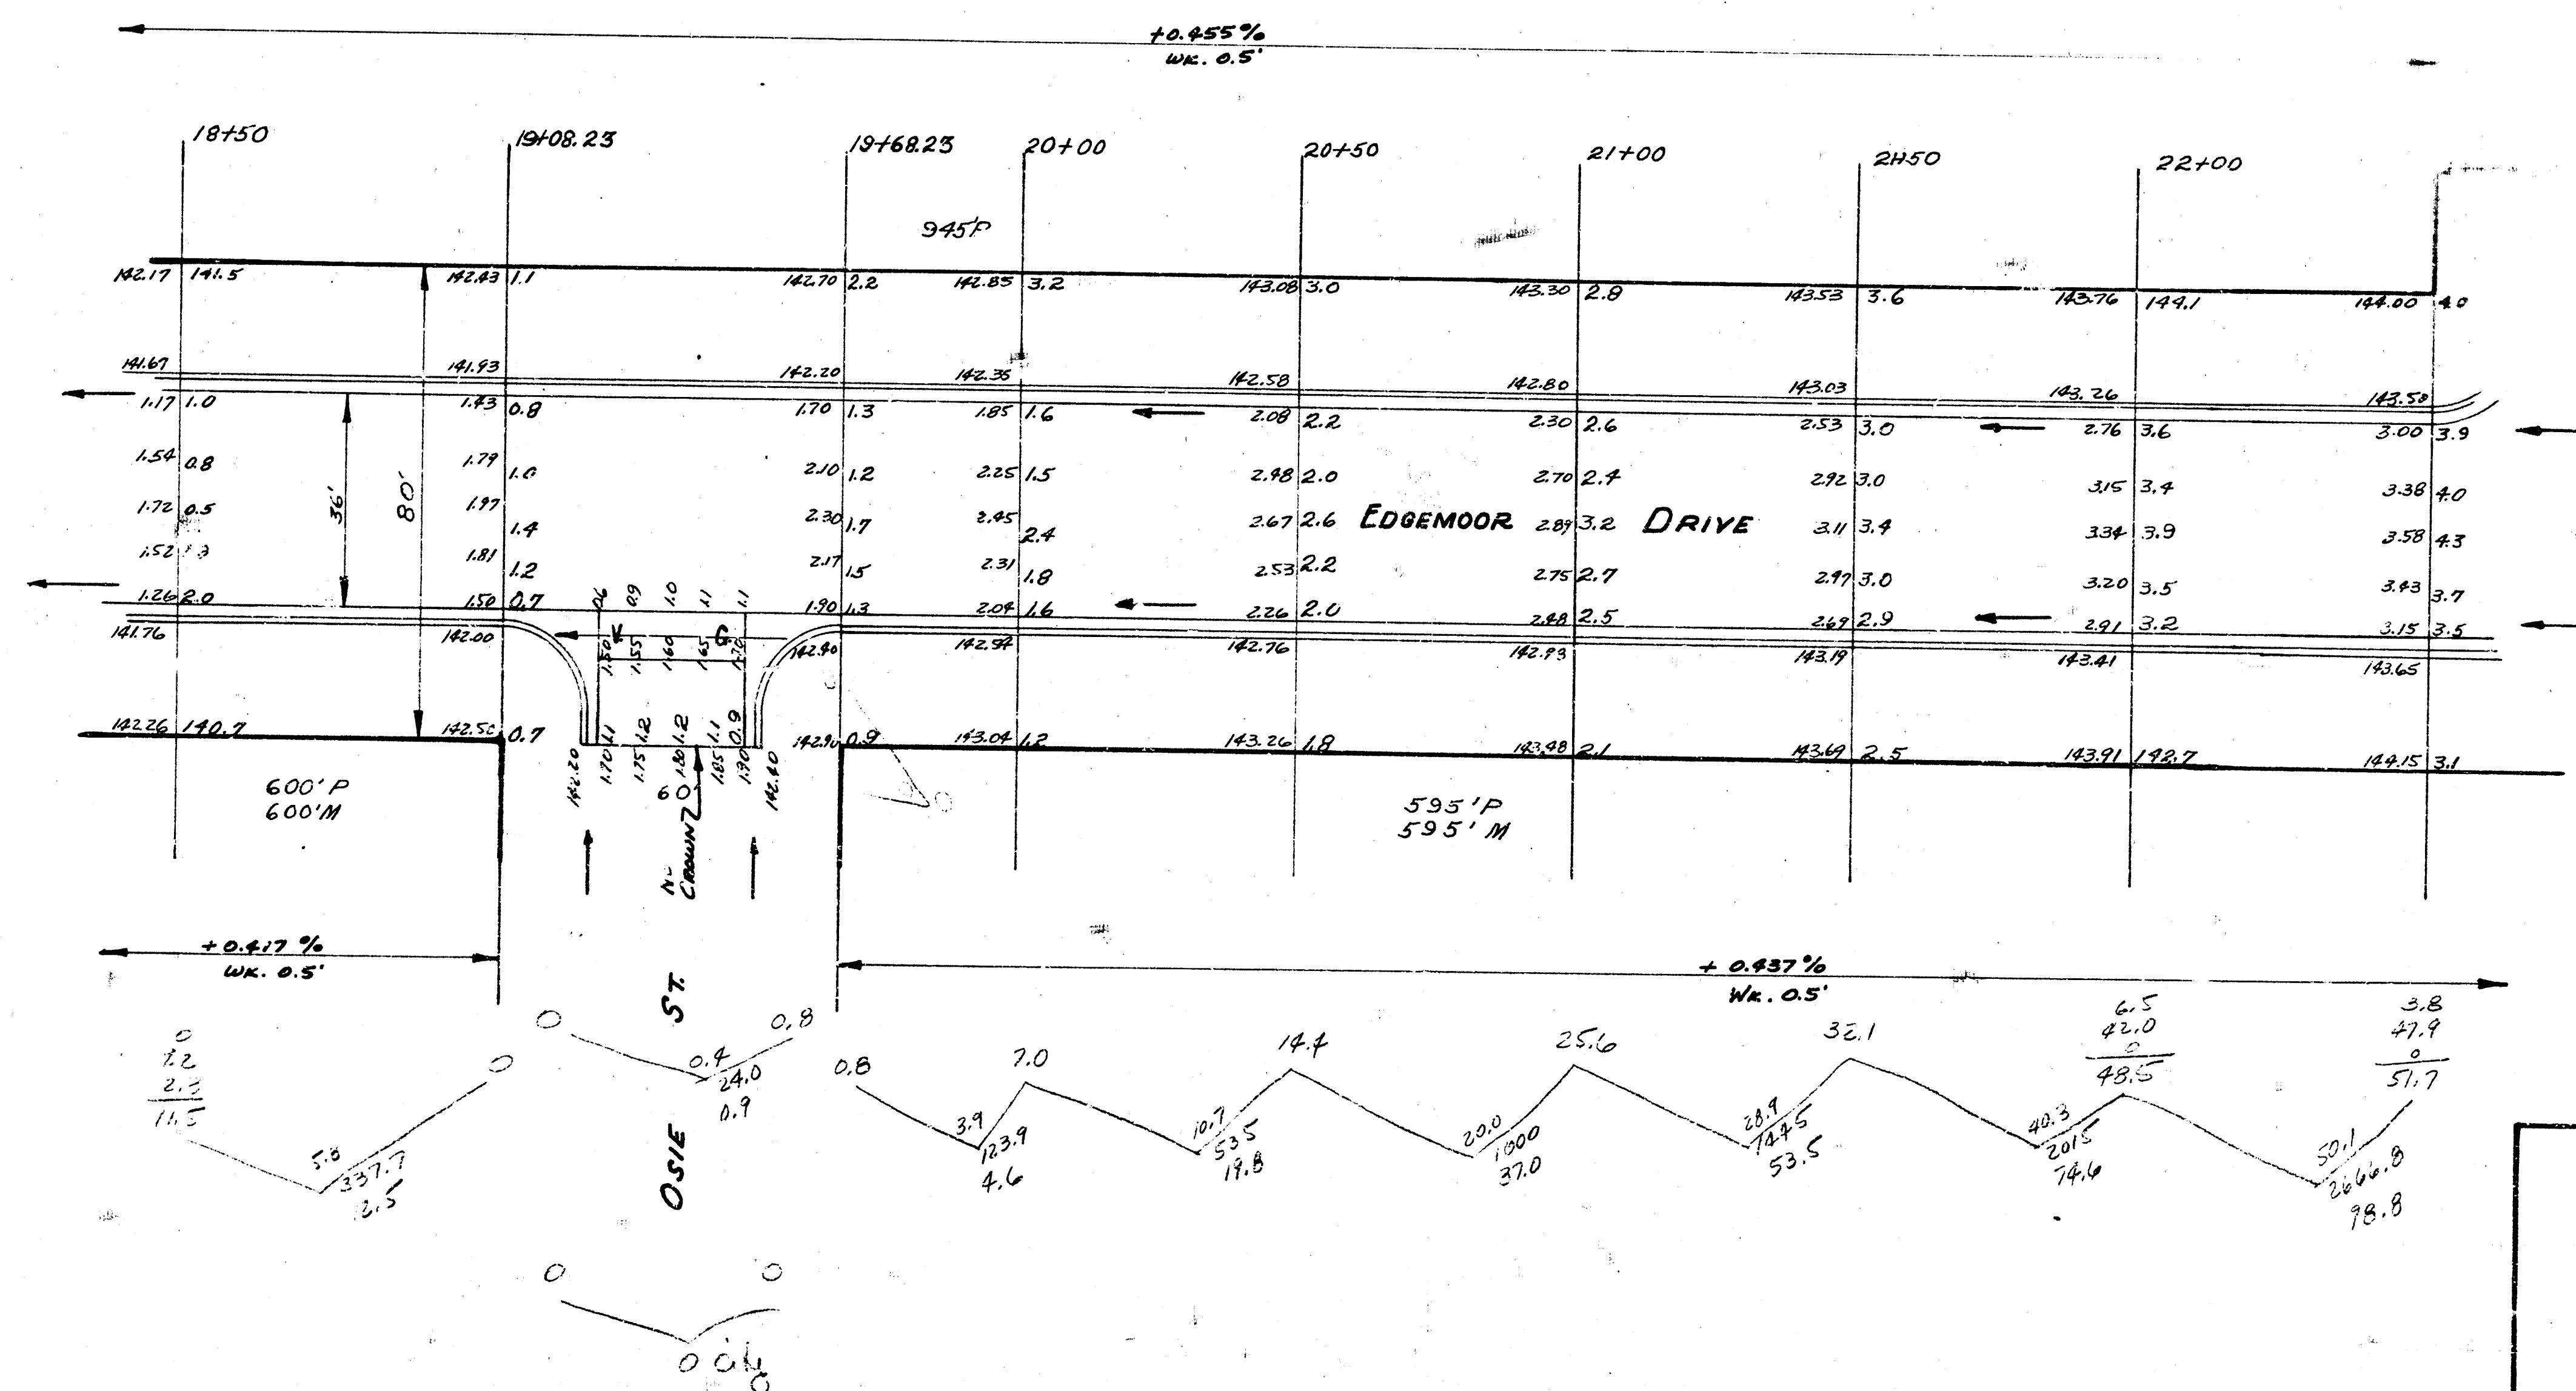

4/5

sheet 11 of 24


B.M. 146.89 Standard S.W. Cor. Edgemoor/Harry

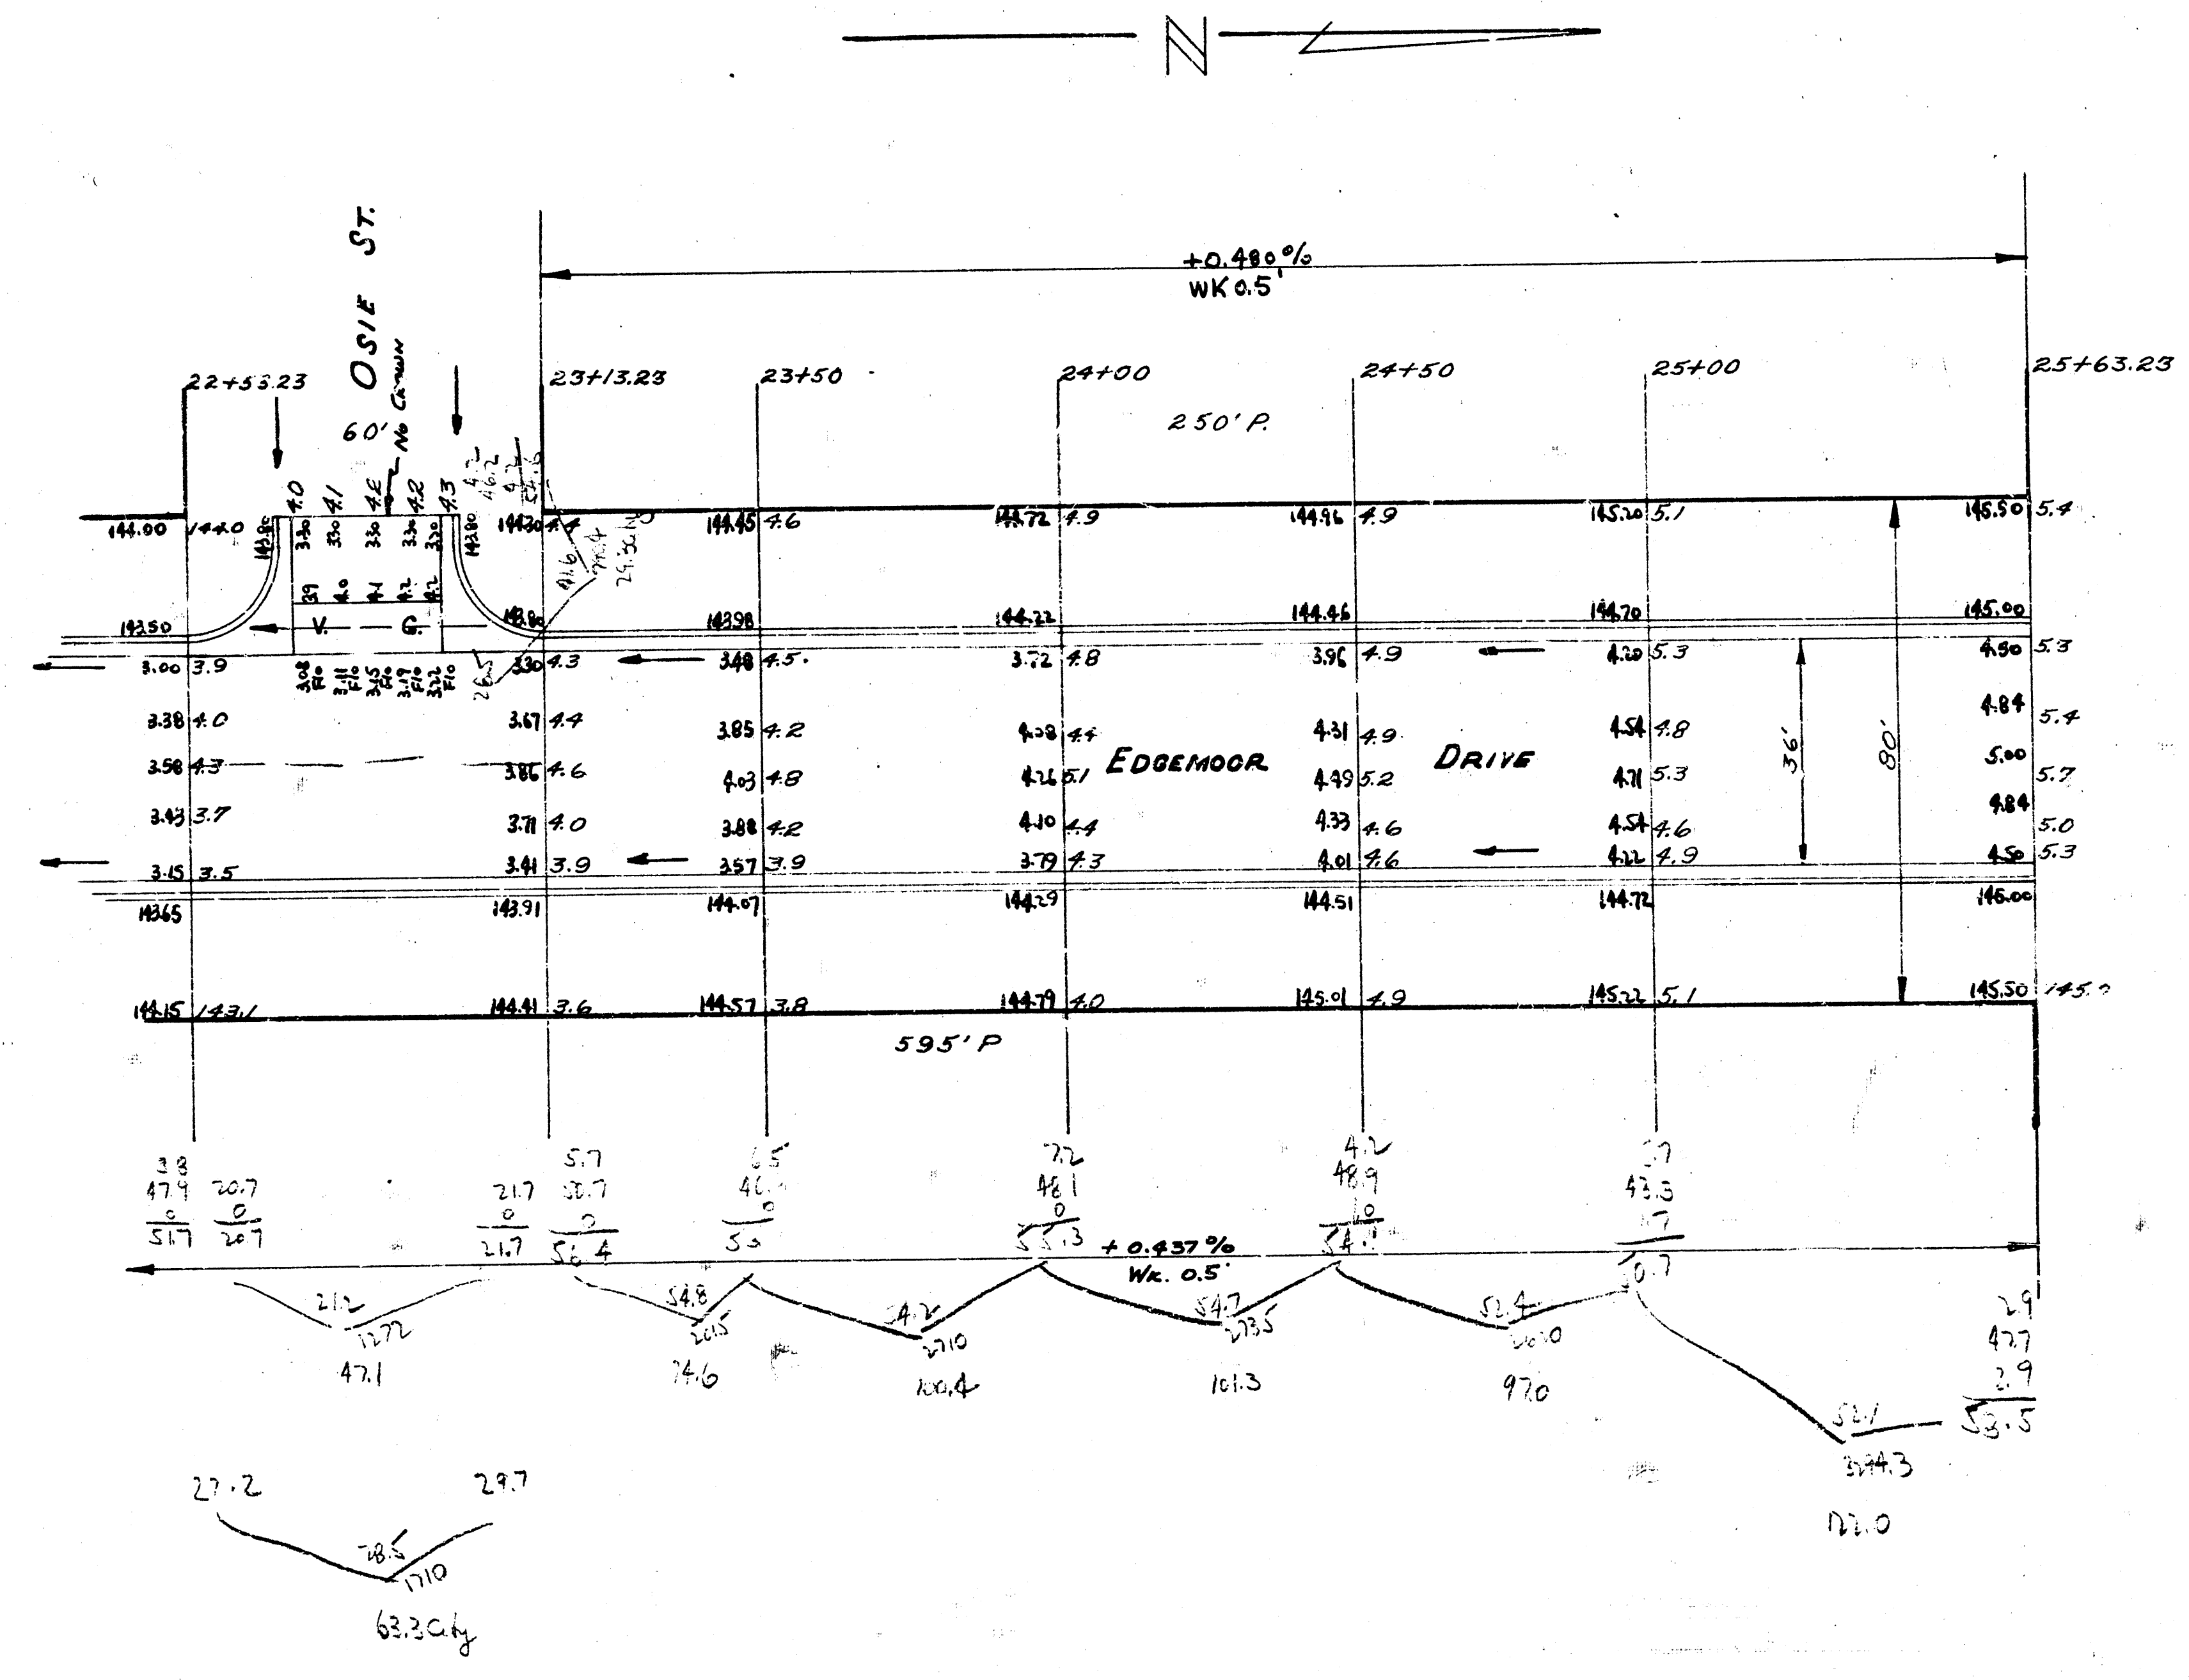

ST. HARRY

22+53.23	144.00
23+13.23	144.00
23+50	144.00
24+00	144.00
24+50	144.00
25+00	144.00
25+63.29	144.00

5/5

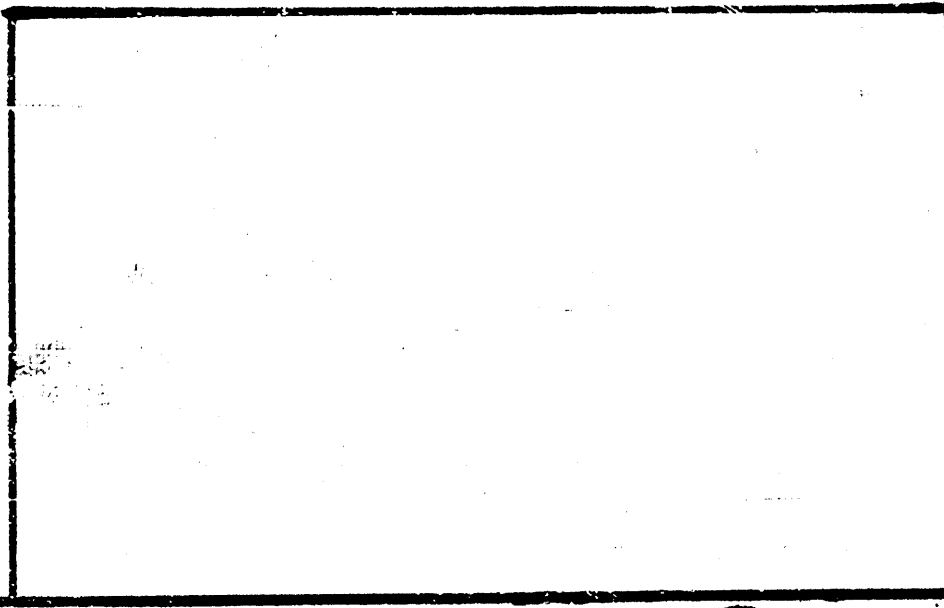

4 2 5 30