




137.1
 134.6
 134.7
 133.7
 123.6
 91
 74.5
 142.6

Total Prop - 1728
 182.6
 2137.9
 City - 133.3
 331.3
 495.1

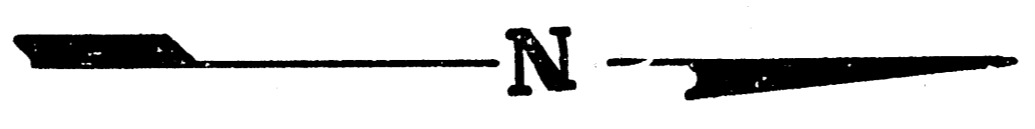

BM. 158.57 NW cor conc porch Ho#1002 SE Casa Loma & Bayley.

NOTE: Quarter point grades are construction joint elevations.

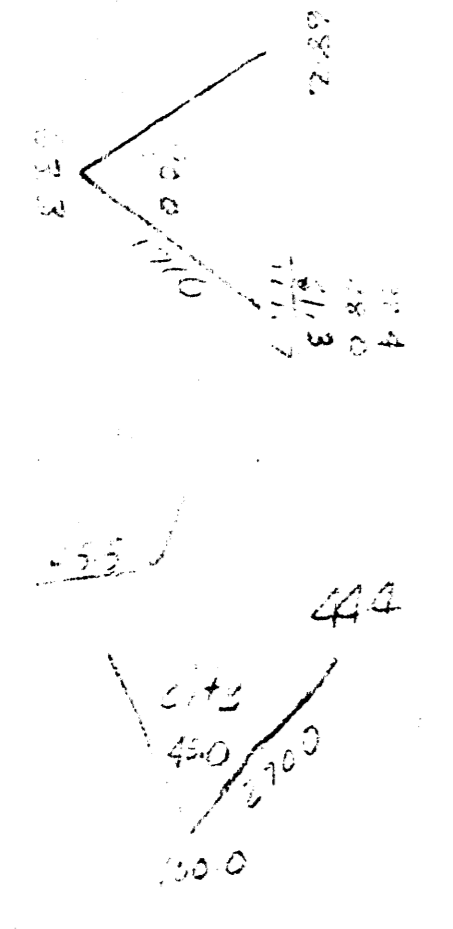
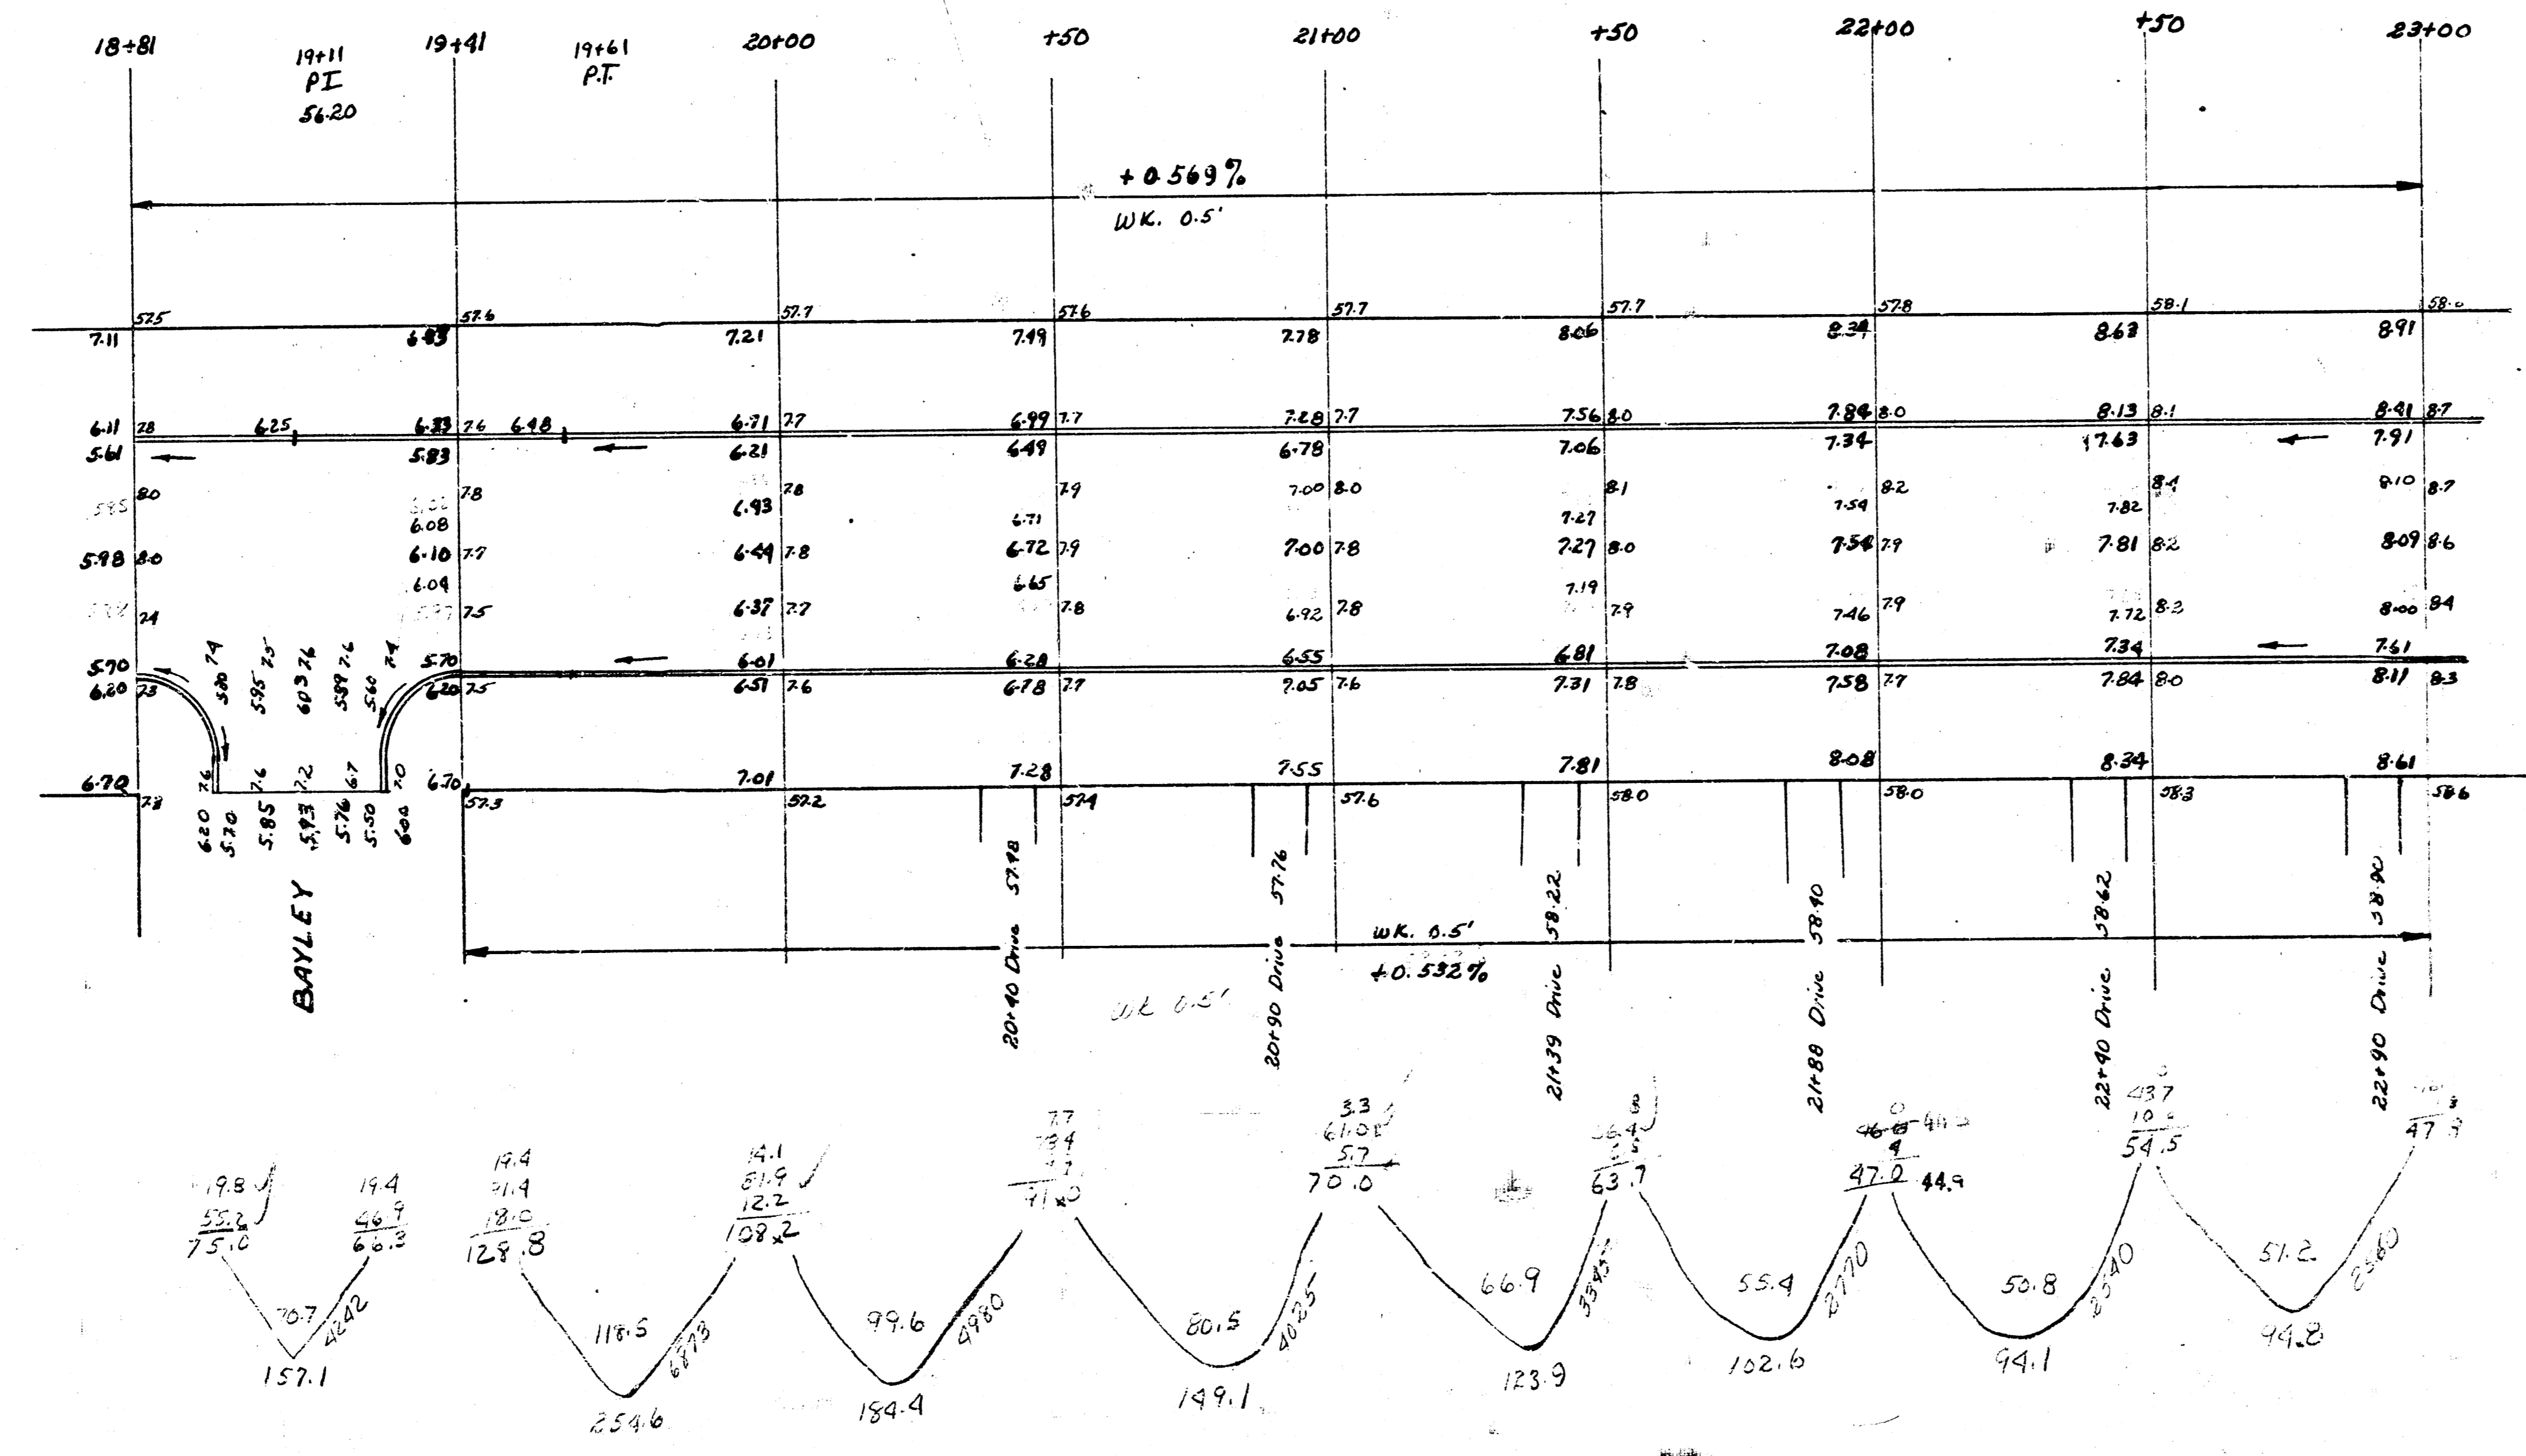


CASA LOMA AVE.
 SL. Bayley - NL. Lincoln St.
 40' Conc. & Cb.
 City of Wichita, Kansas
 L. K. White City Engineer
 Sept. 1950 Proj No. C10-76.

134.3
 134.4
 134.3
 134.3
 134.4
 134.3
 331.8



BM. 160.95 "G" in Globe W. cb. Casa Loma & NL. Lincoln.

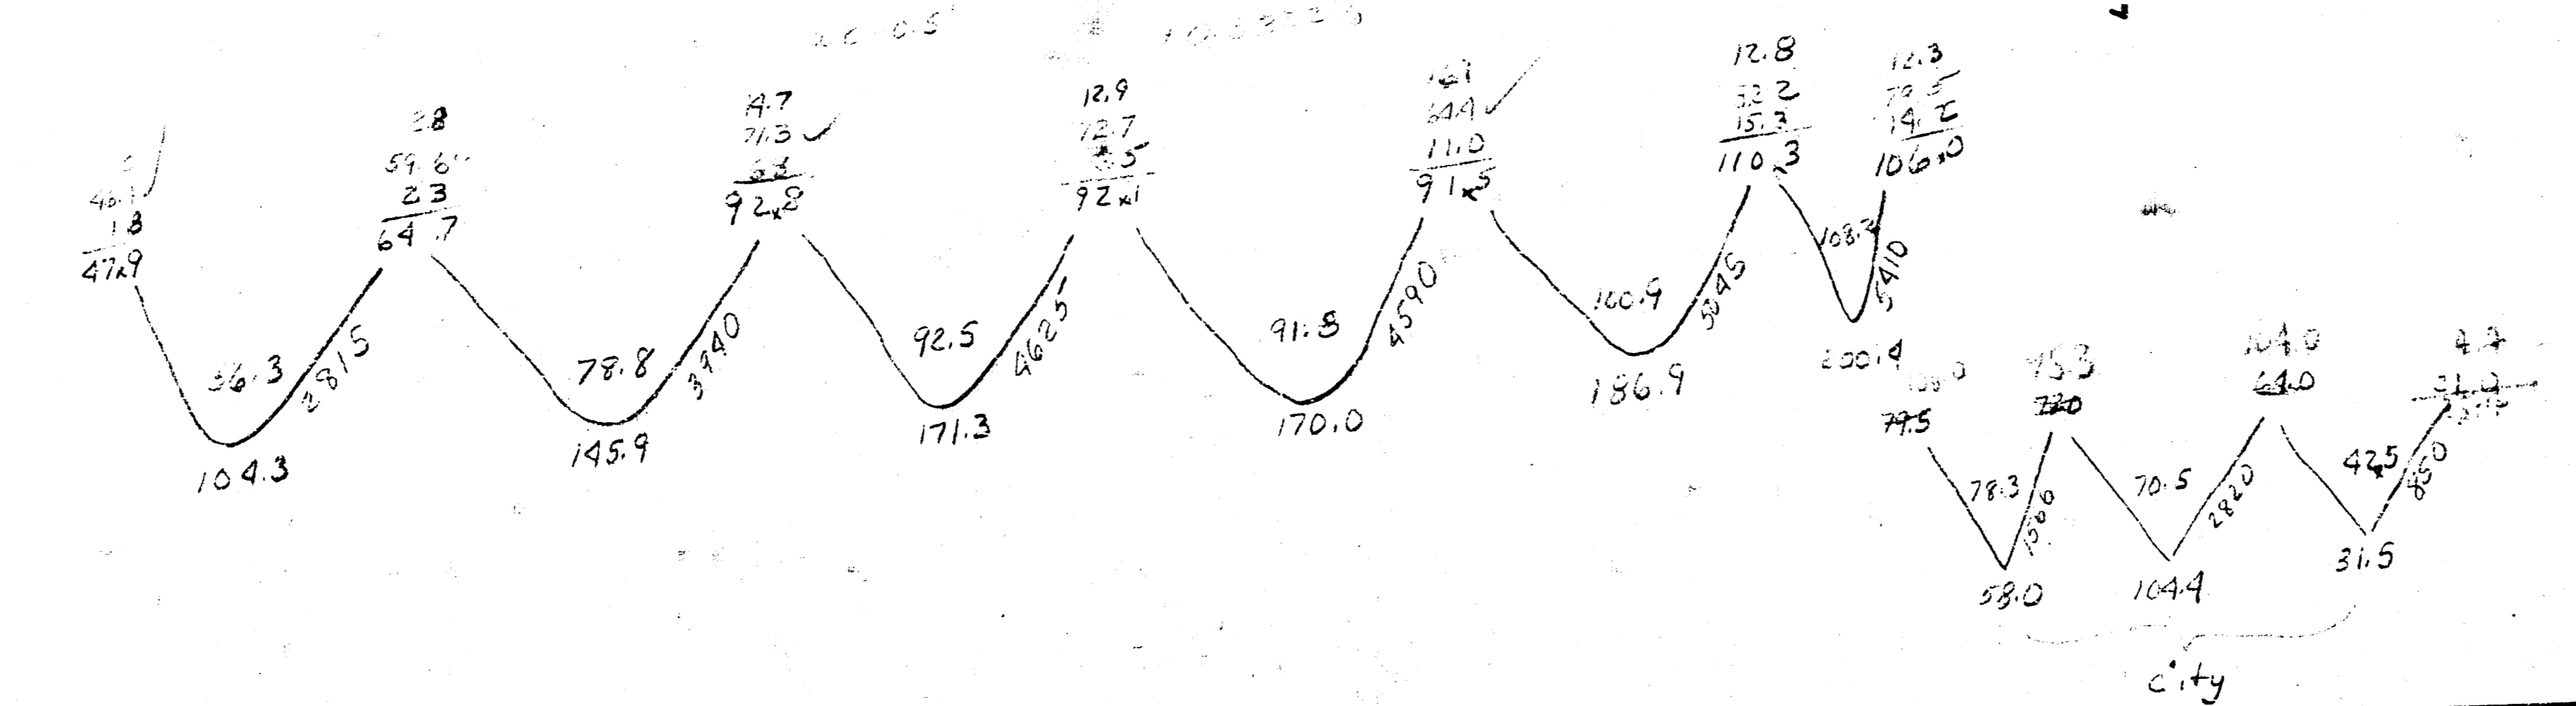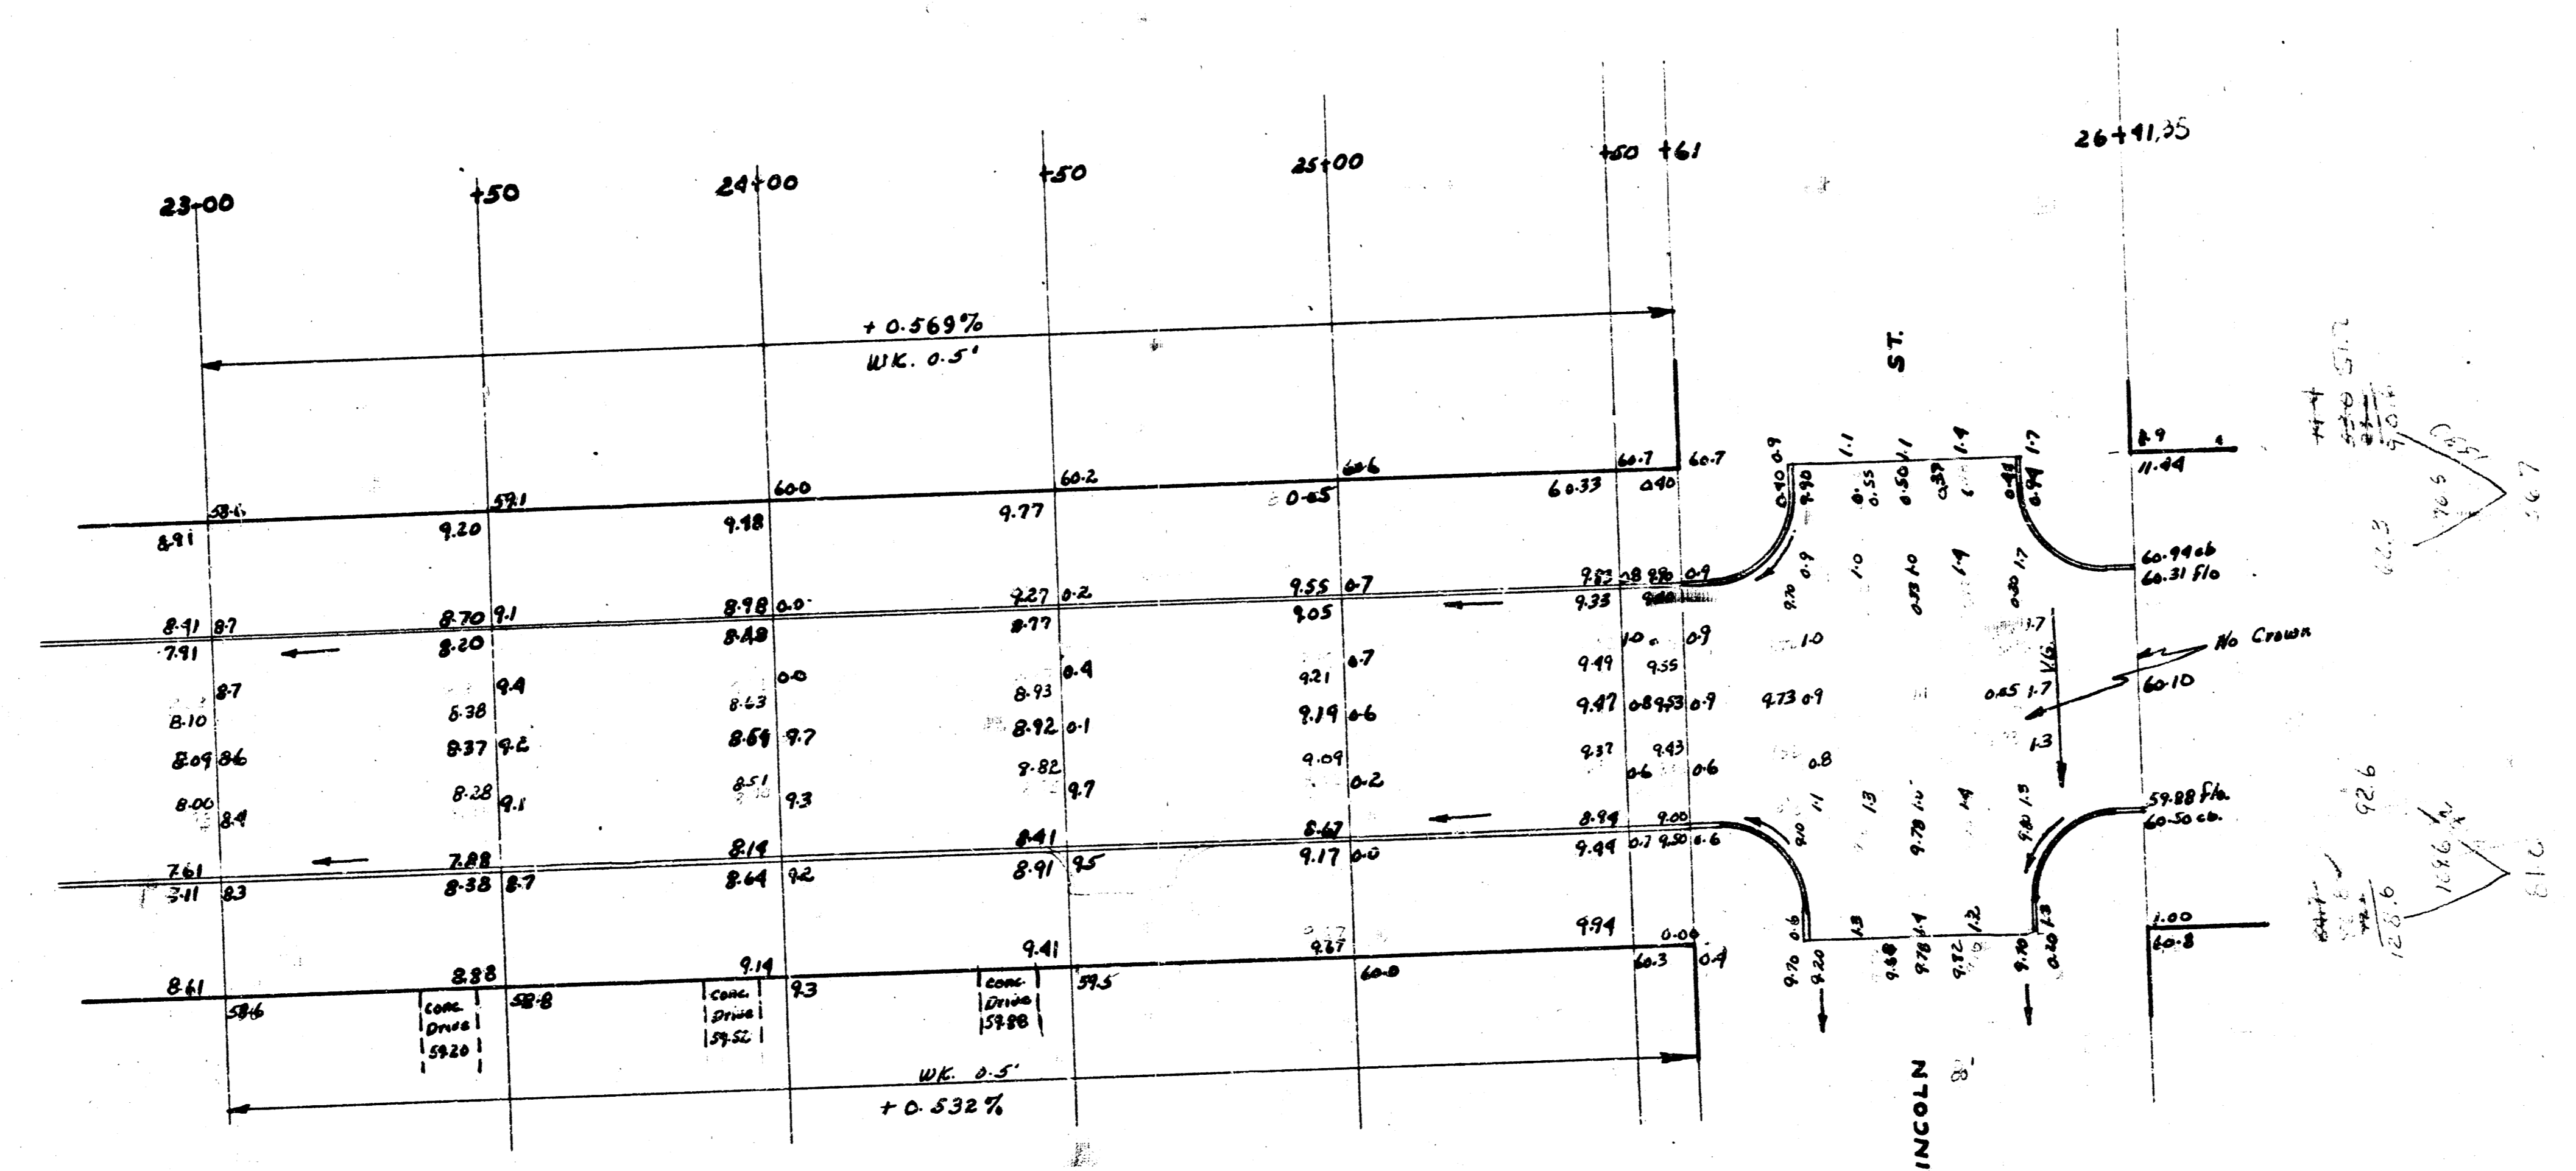

CASA LOMA AVE.
 SL. Bayley - NL Lincoln St.