

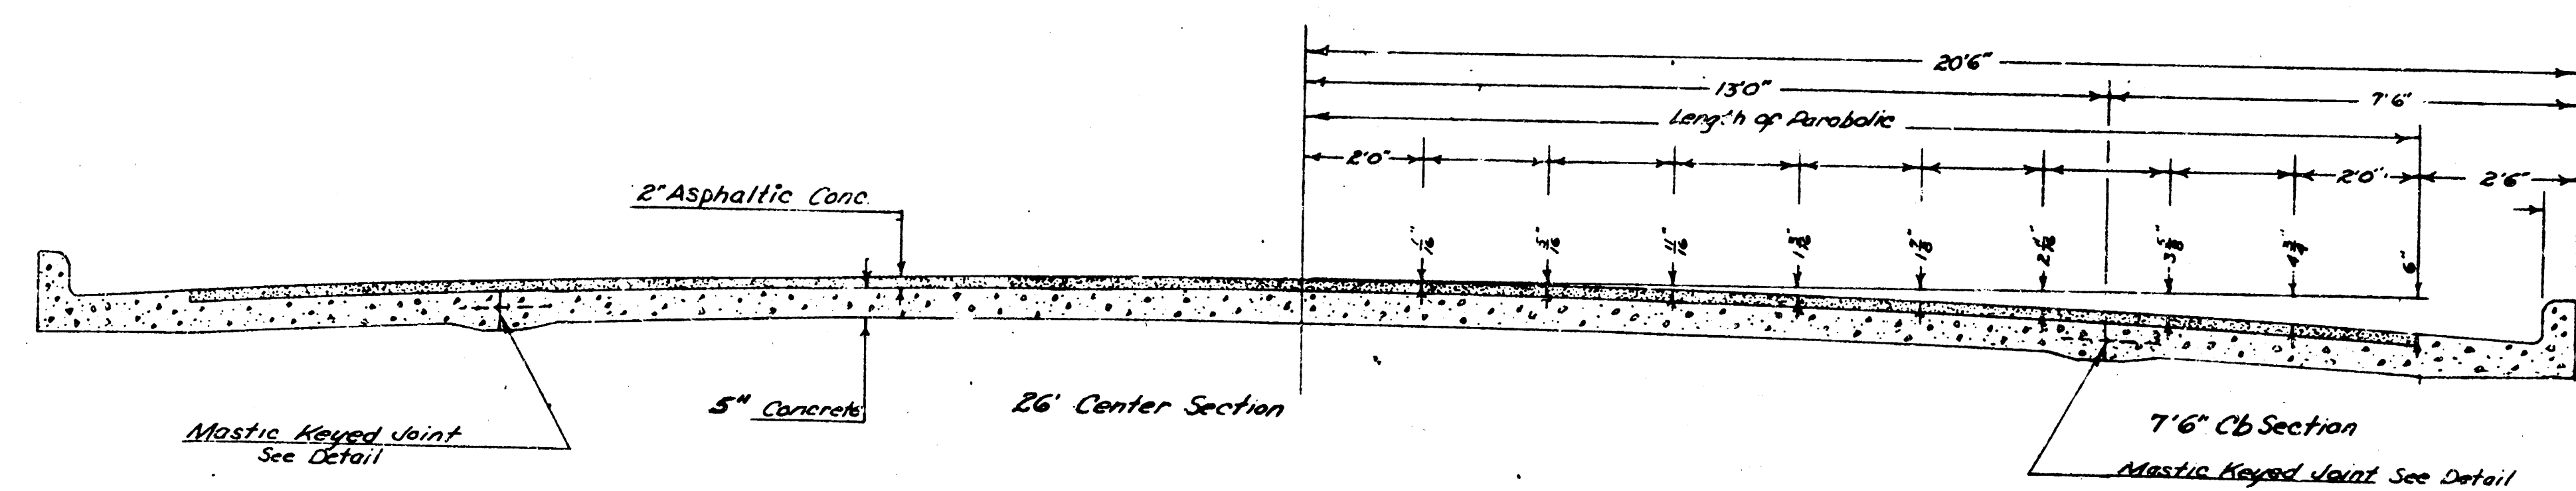
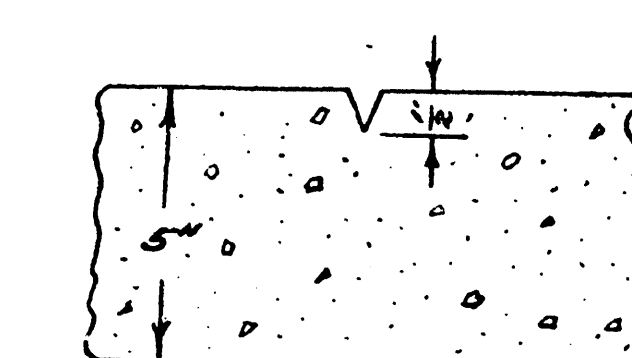



EDGEMOOR DRIVE N.L. 10" TO S.L. 13"

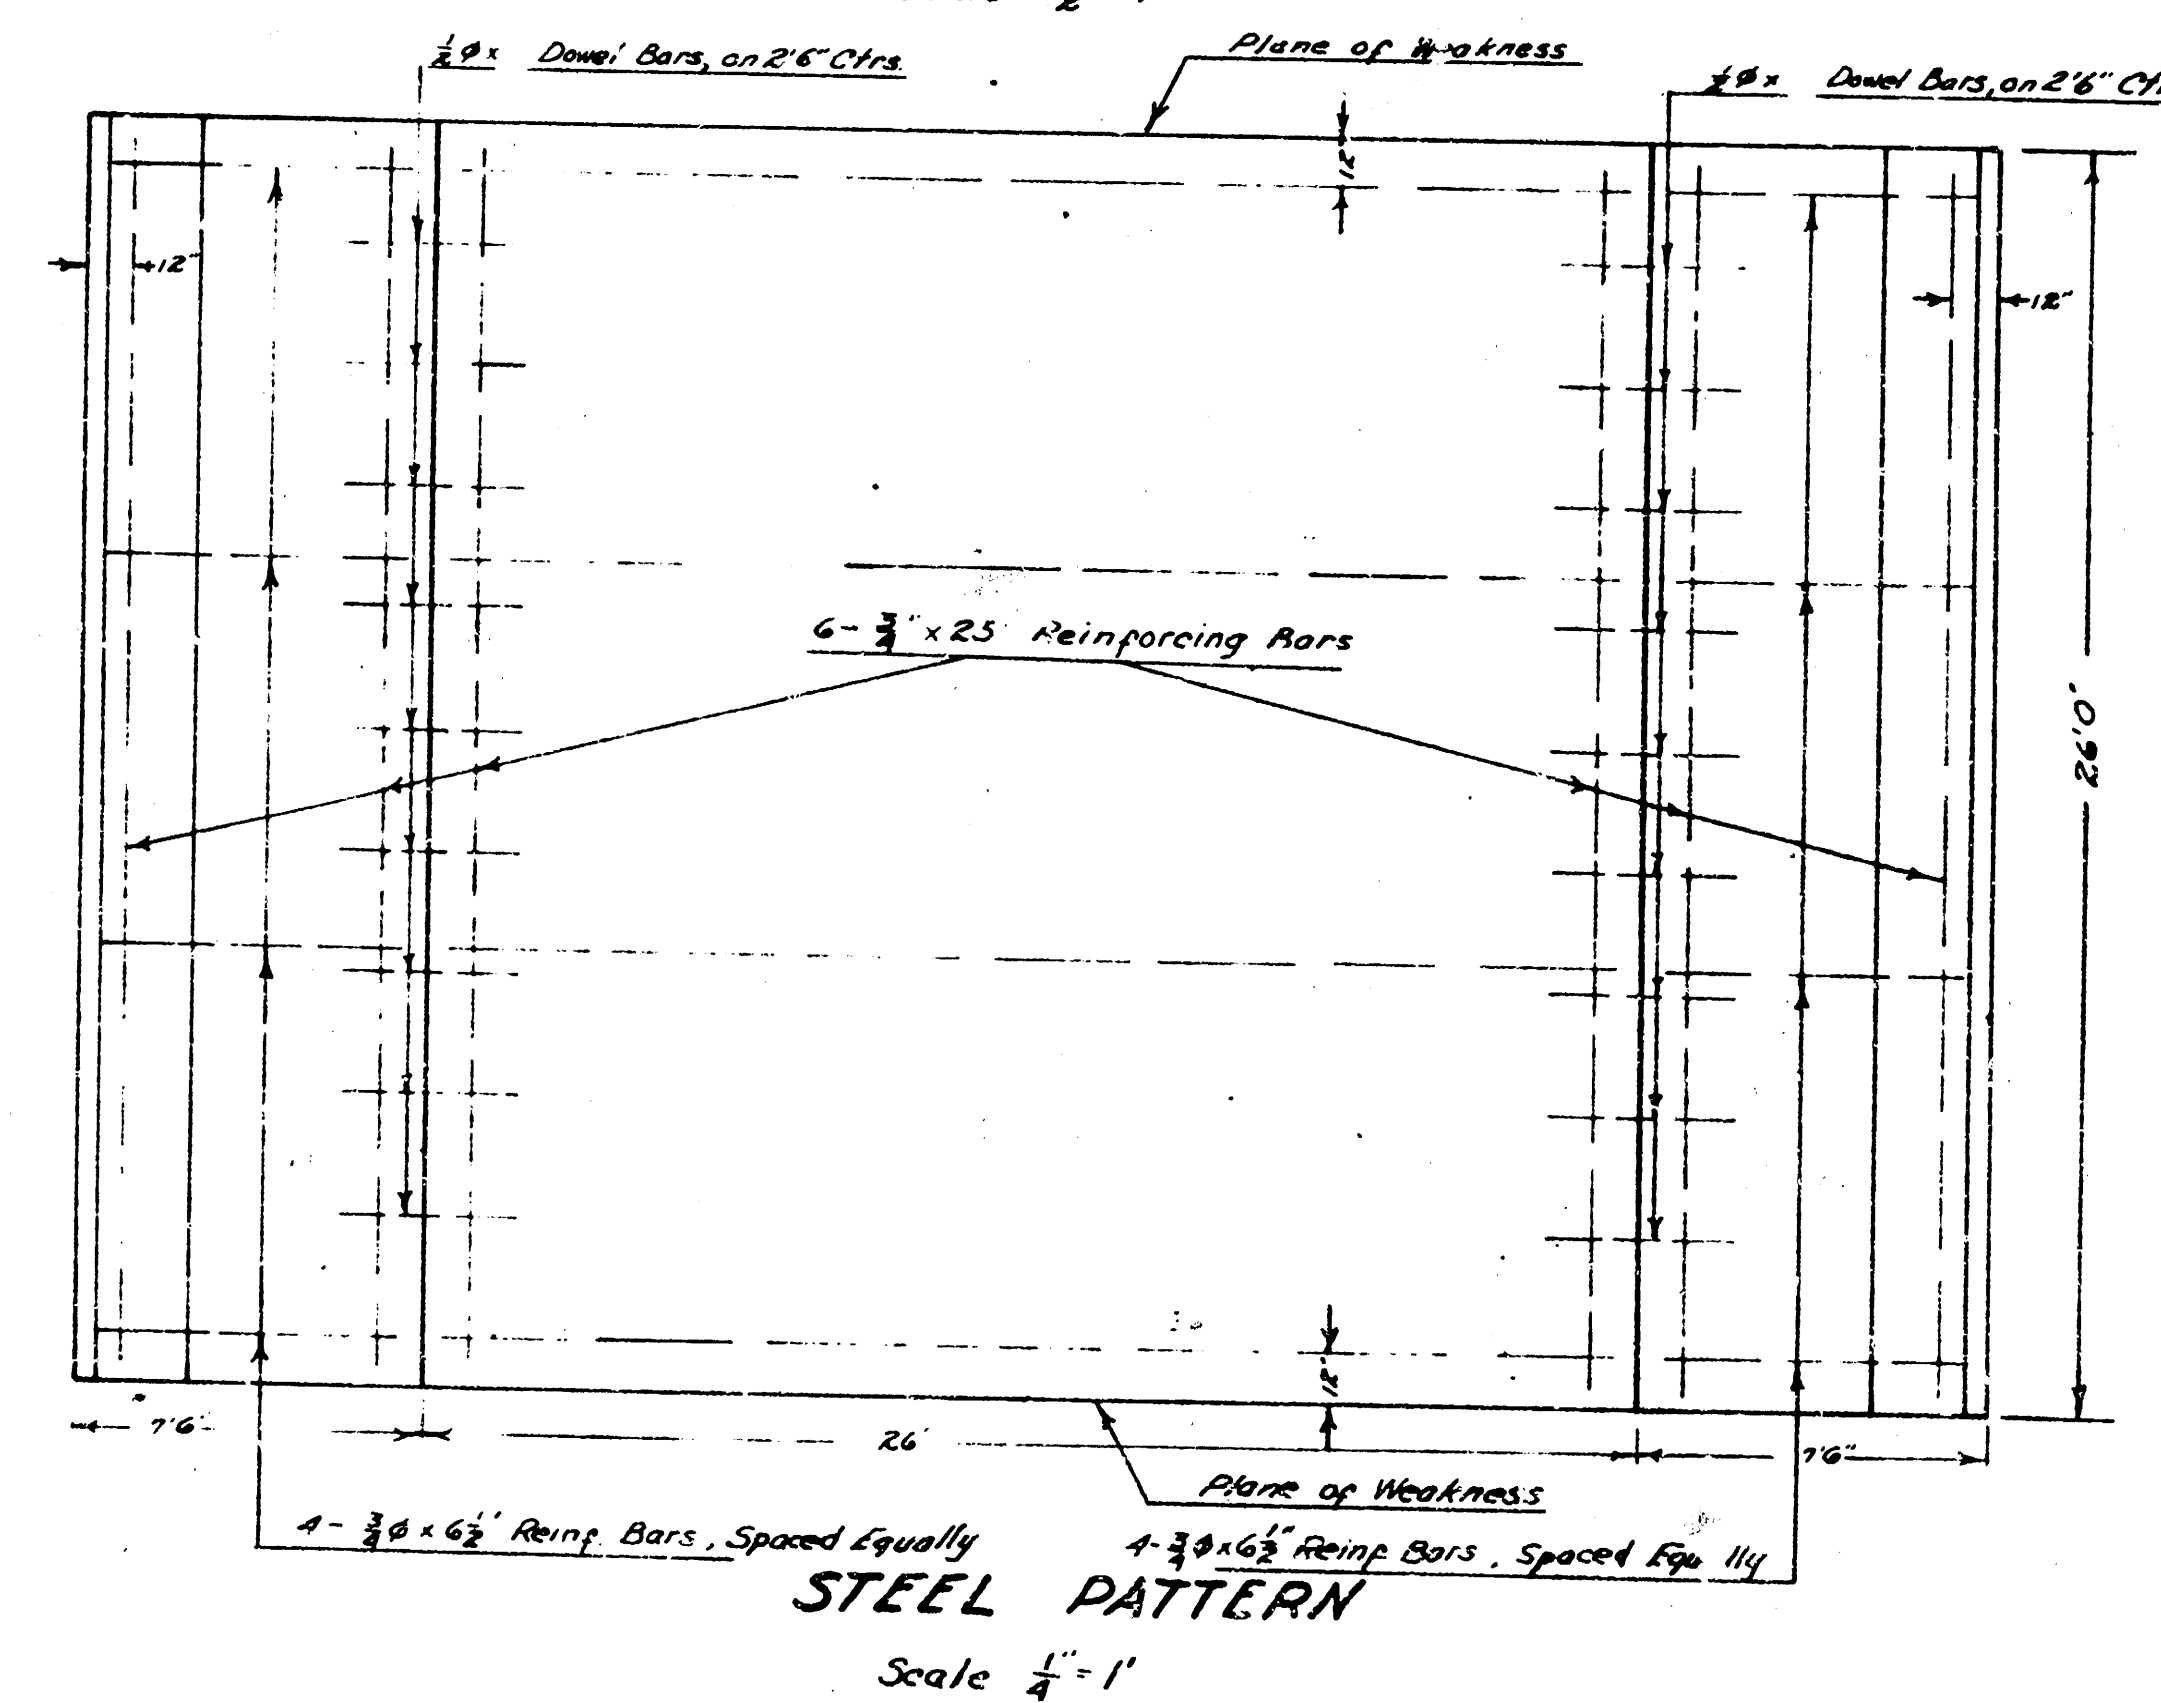


TYPICAL SECTION

Scale $\frac{1}{2}" = 1'$

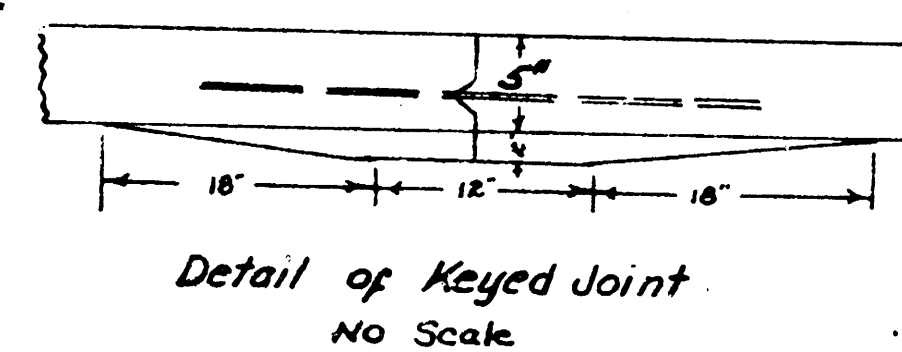


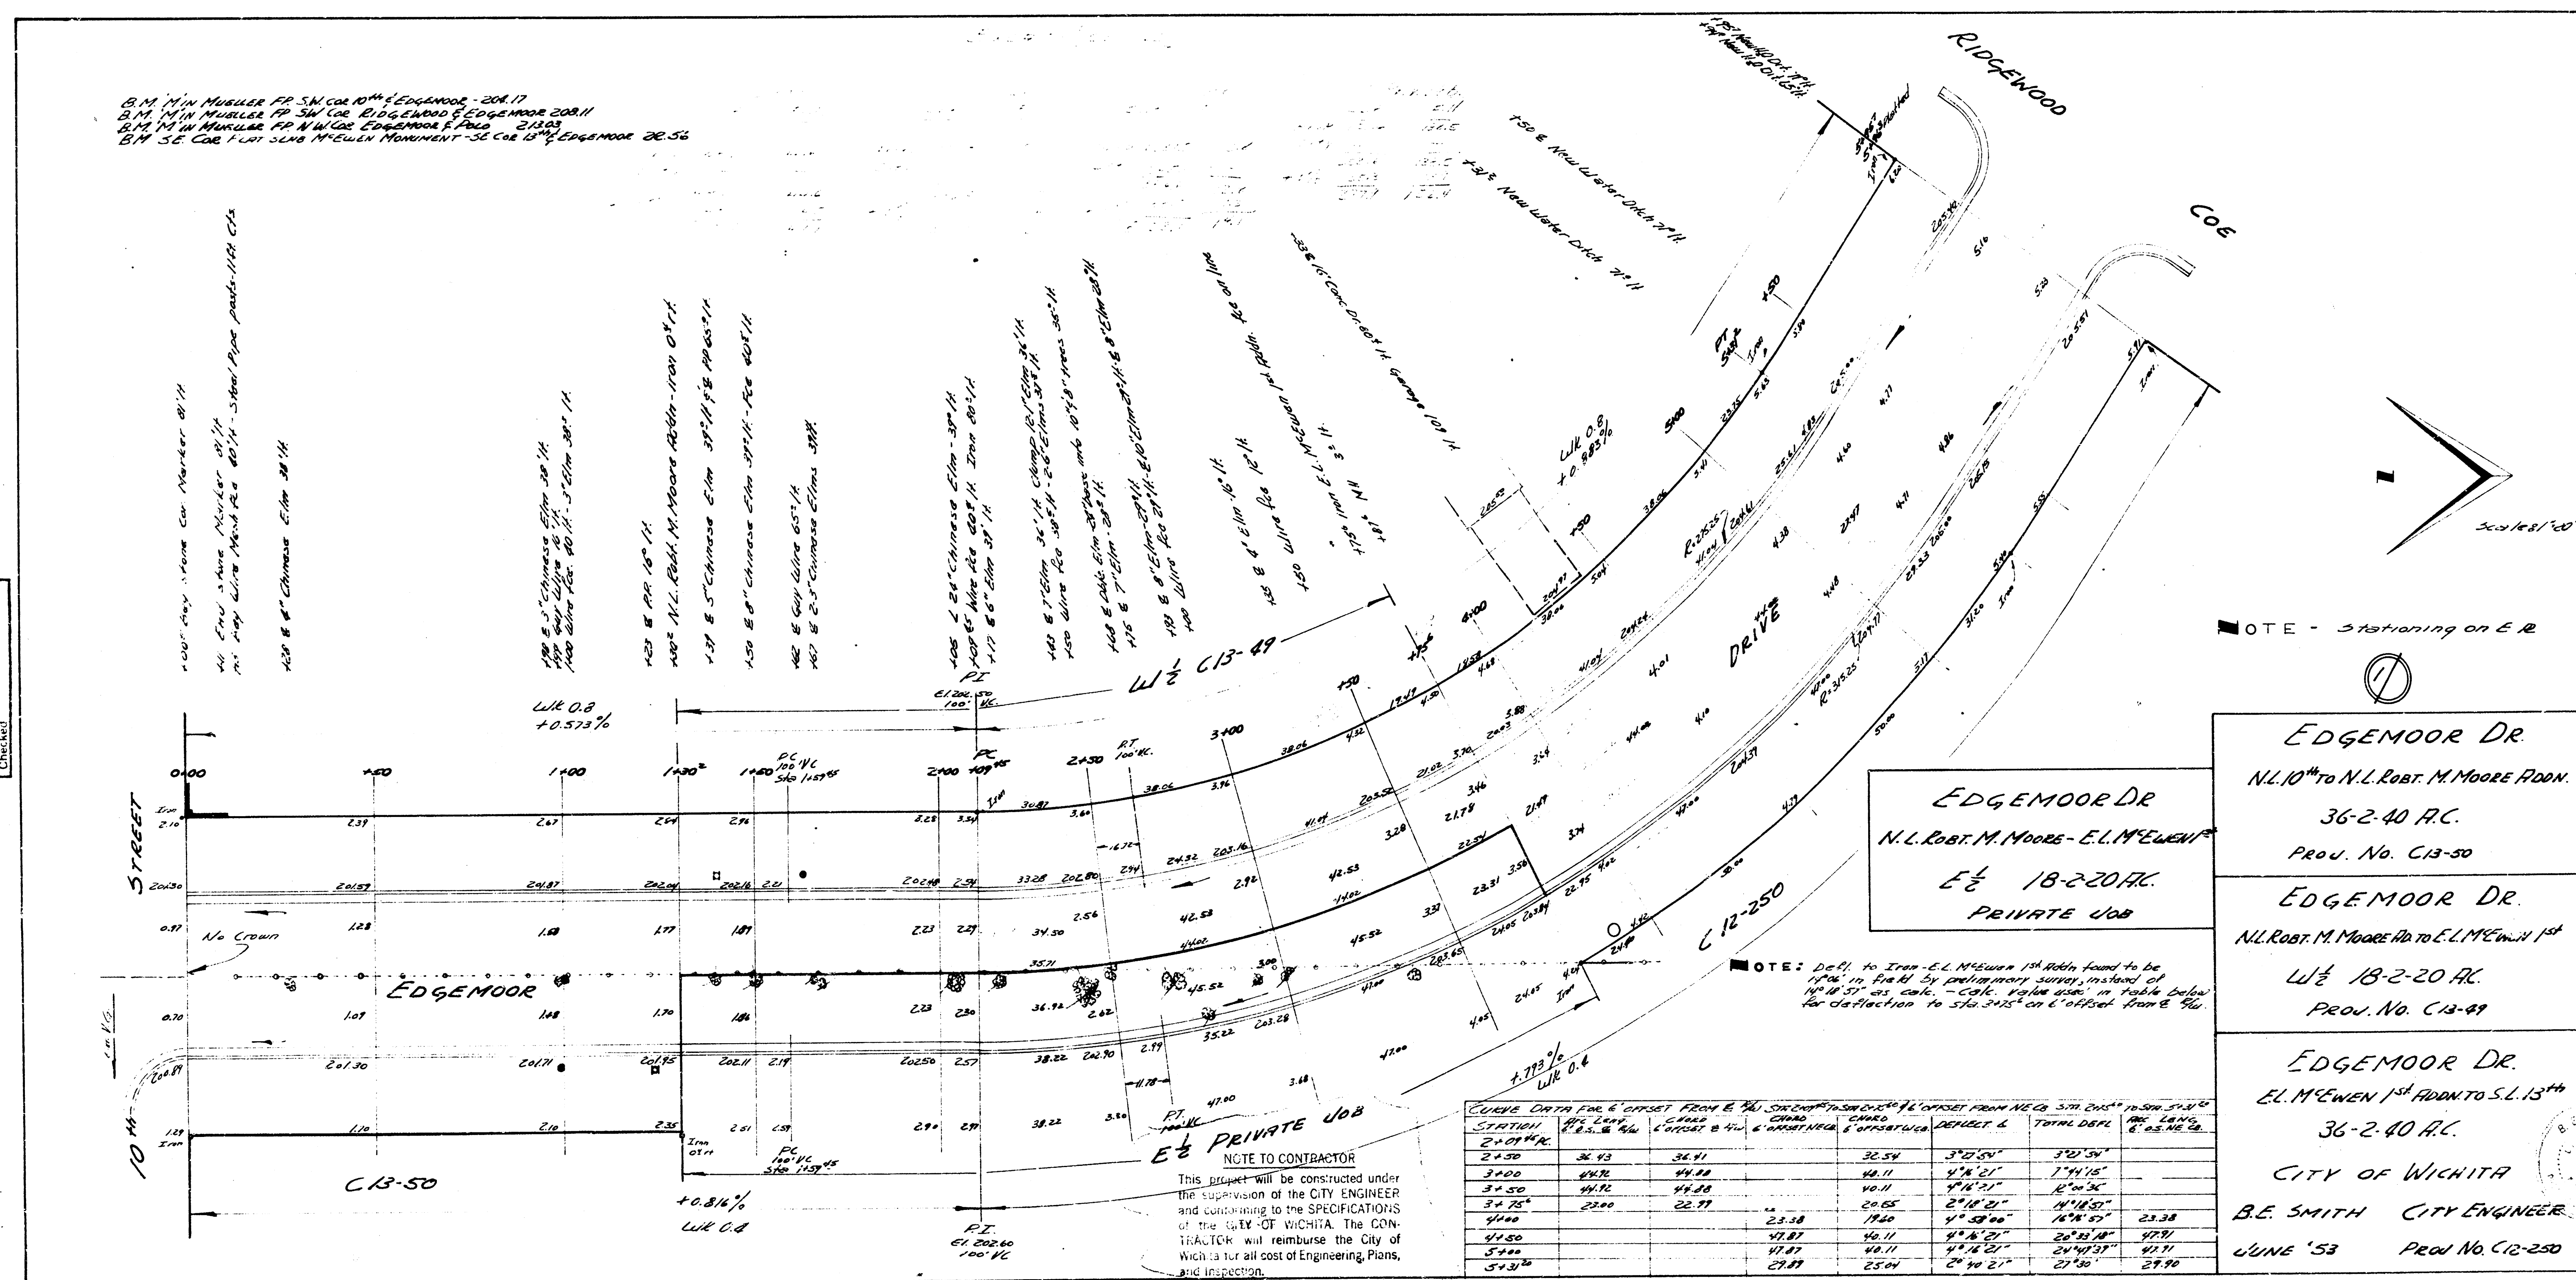

PLAN IN NORTH 72-50' Edge Moor & Edgemoor - 20811
 PLAN IN NORTH 72-50' Edge Moor & Edgemoor - 20811

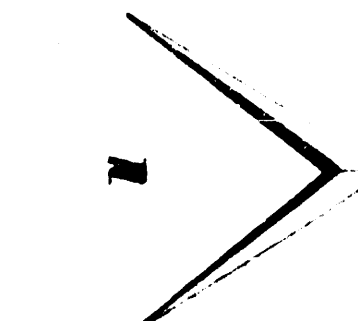

Scale 1" = 40'

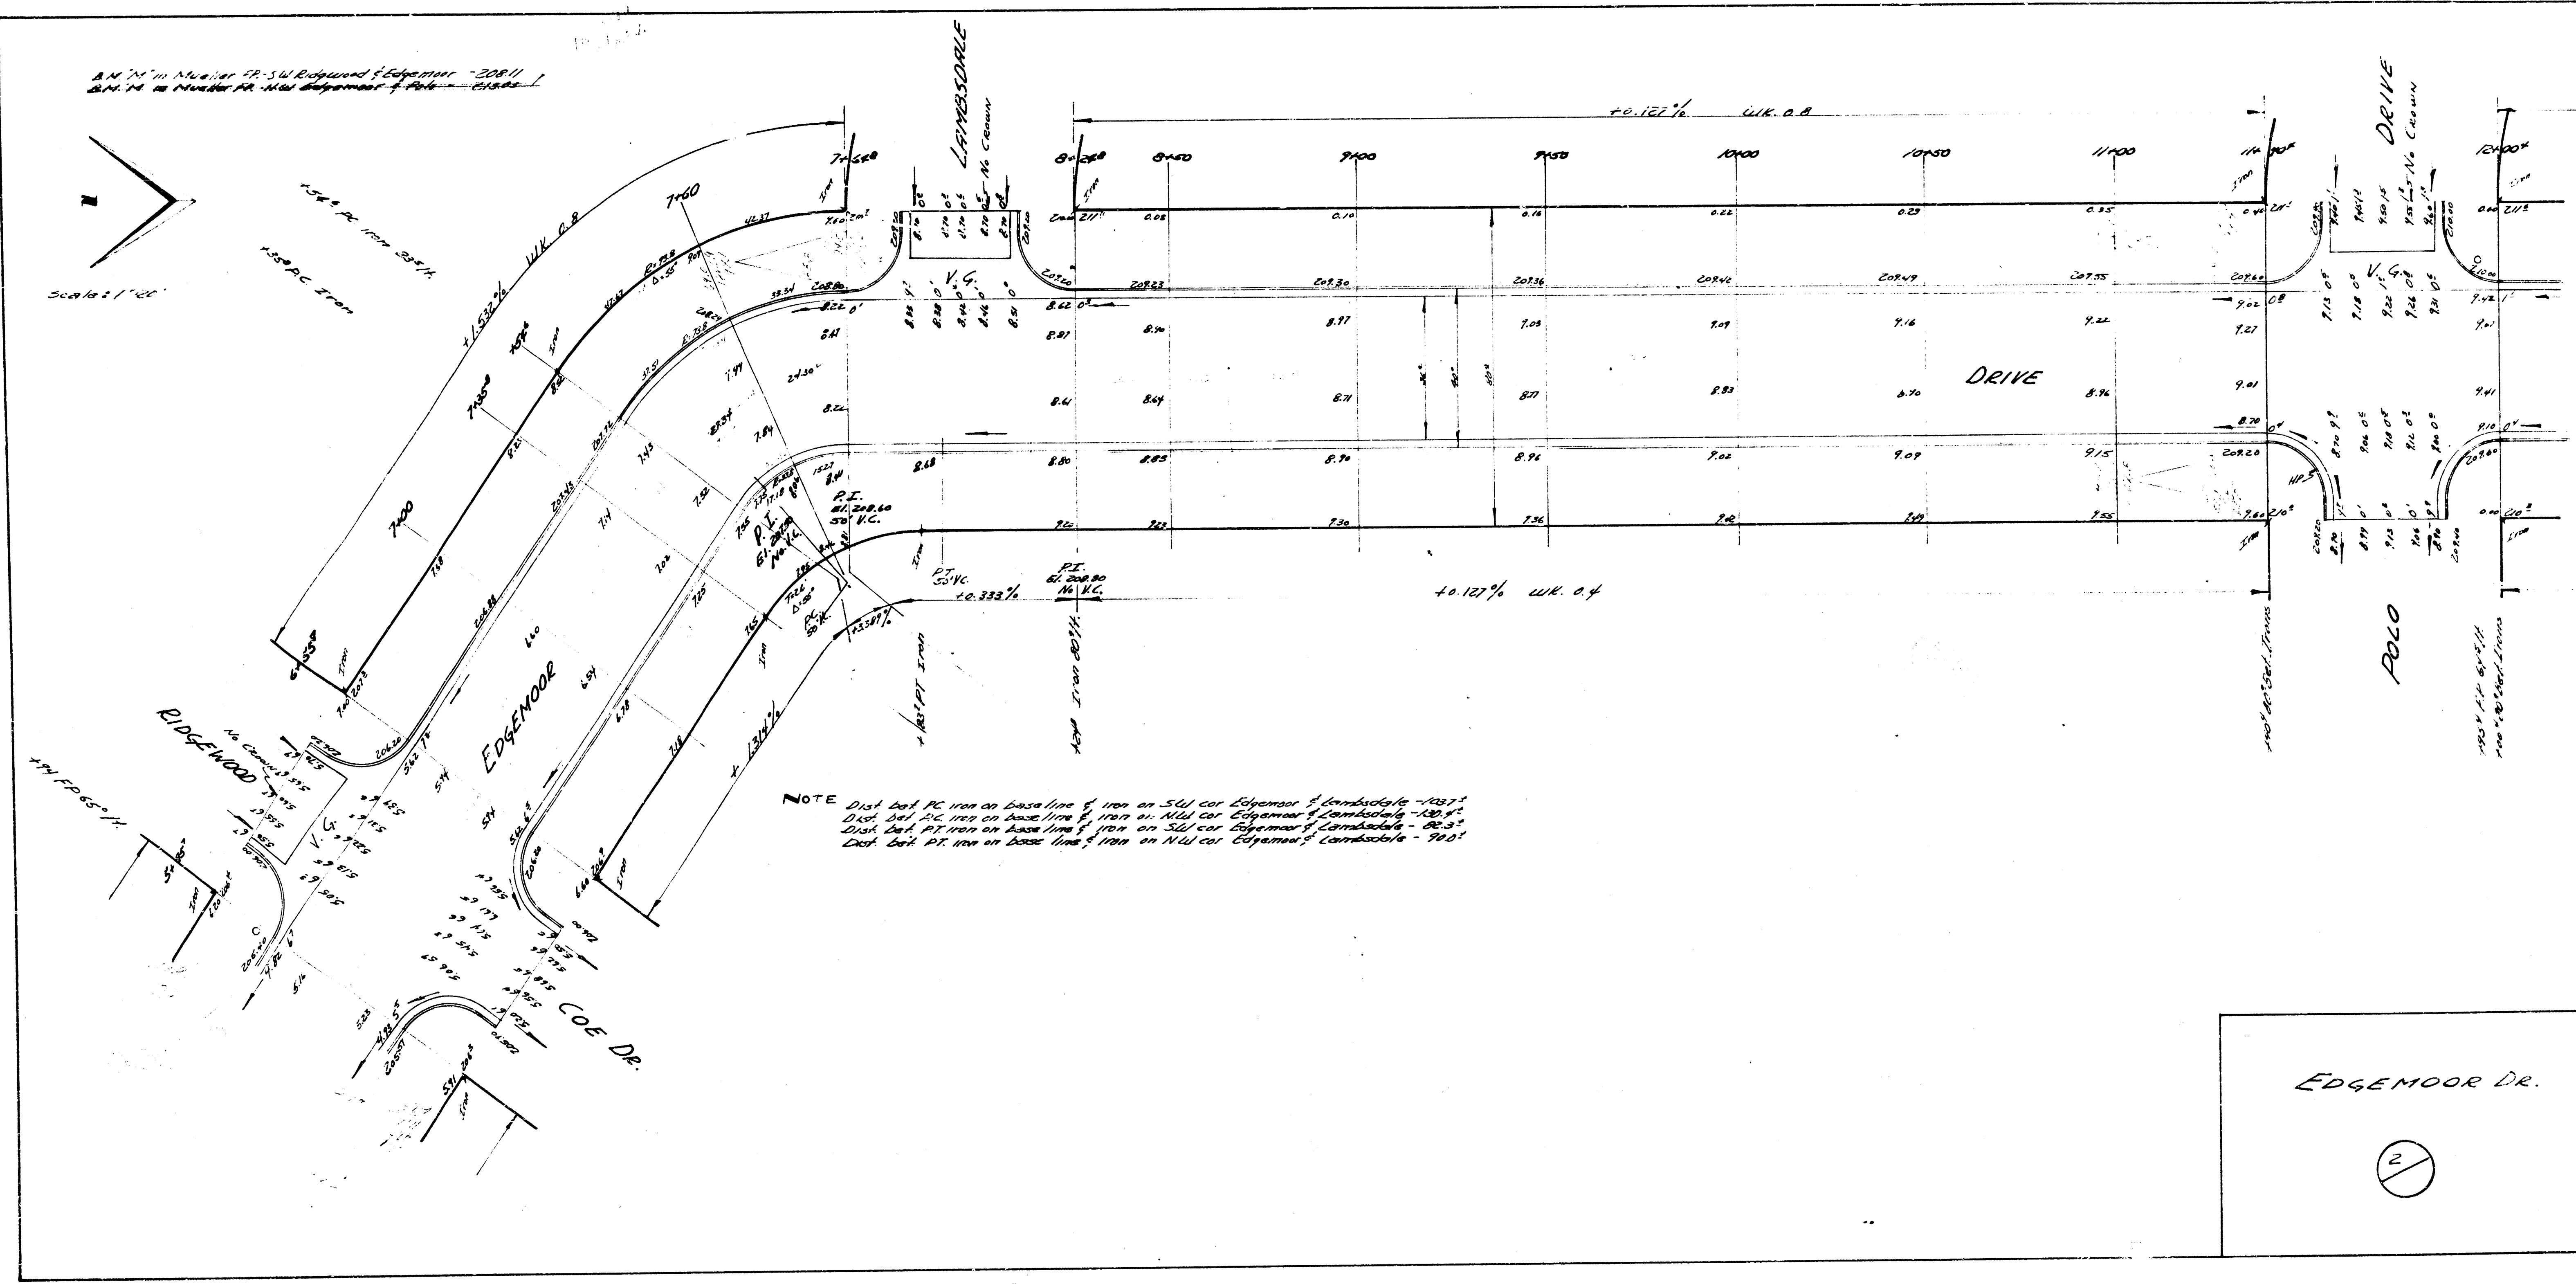

EDGE MOOR DR.

