



B.M. 122.67 "G" in Globe, East of Dougherty, N.L. Edminster
 B.M. 122.13 "D" on East of West St., S.L. Edminster
 B.M. 122.244 Standard G.E. on West St. & 9th.




Stations & chaining East on North prop. line

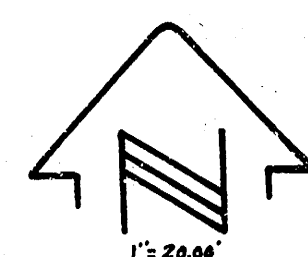

EXCAVATION TOTALS

275.1	Curves Prop. Cut	2443.6	Curves Prop. Cut
27.5	Curves Prop. Cut	344.4	Curves Prop. Cut
302.6	Curves Prop. Cut	2788.0	Curves Prop. Cut

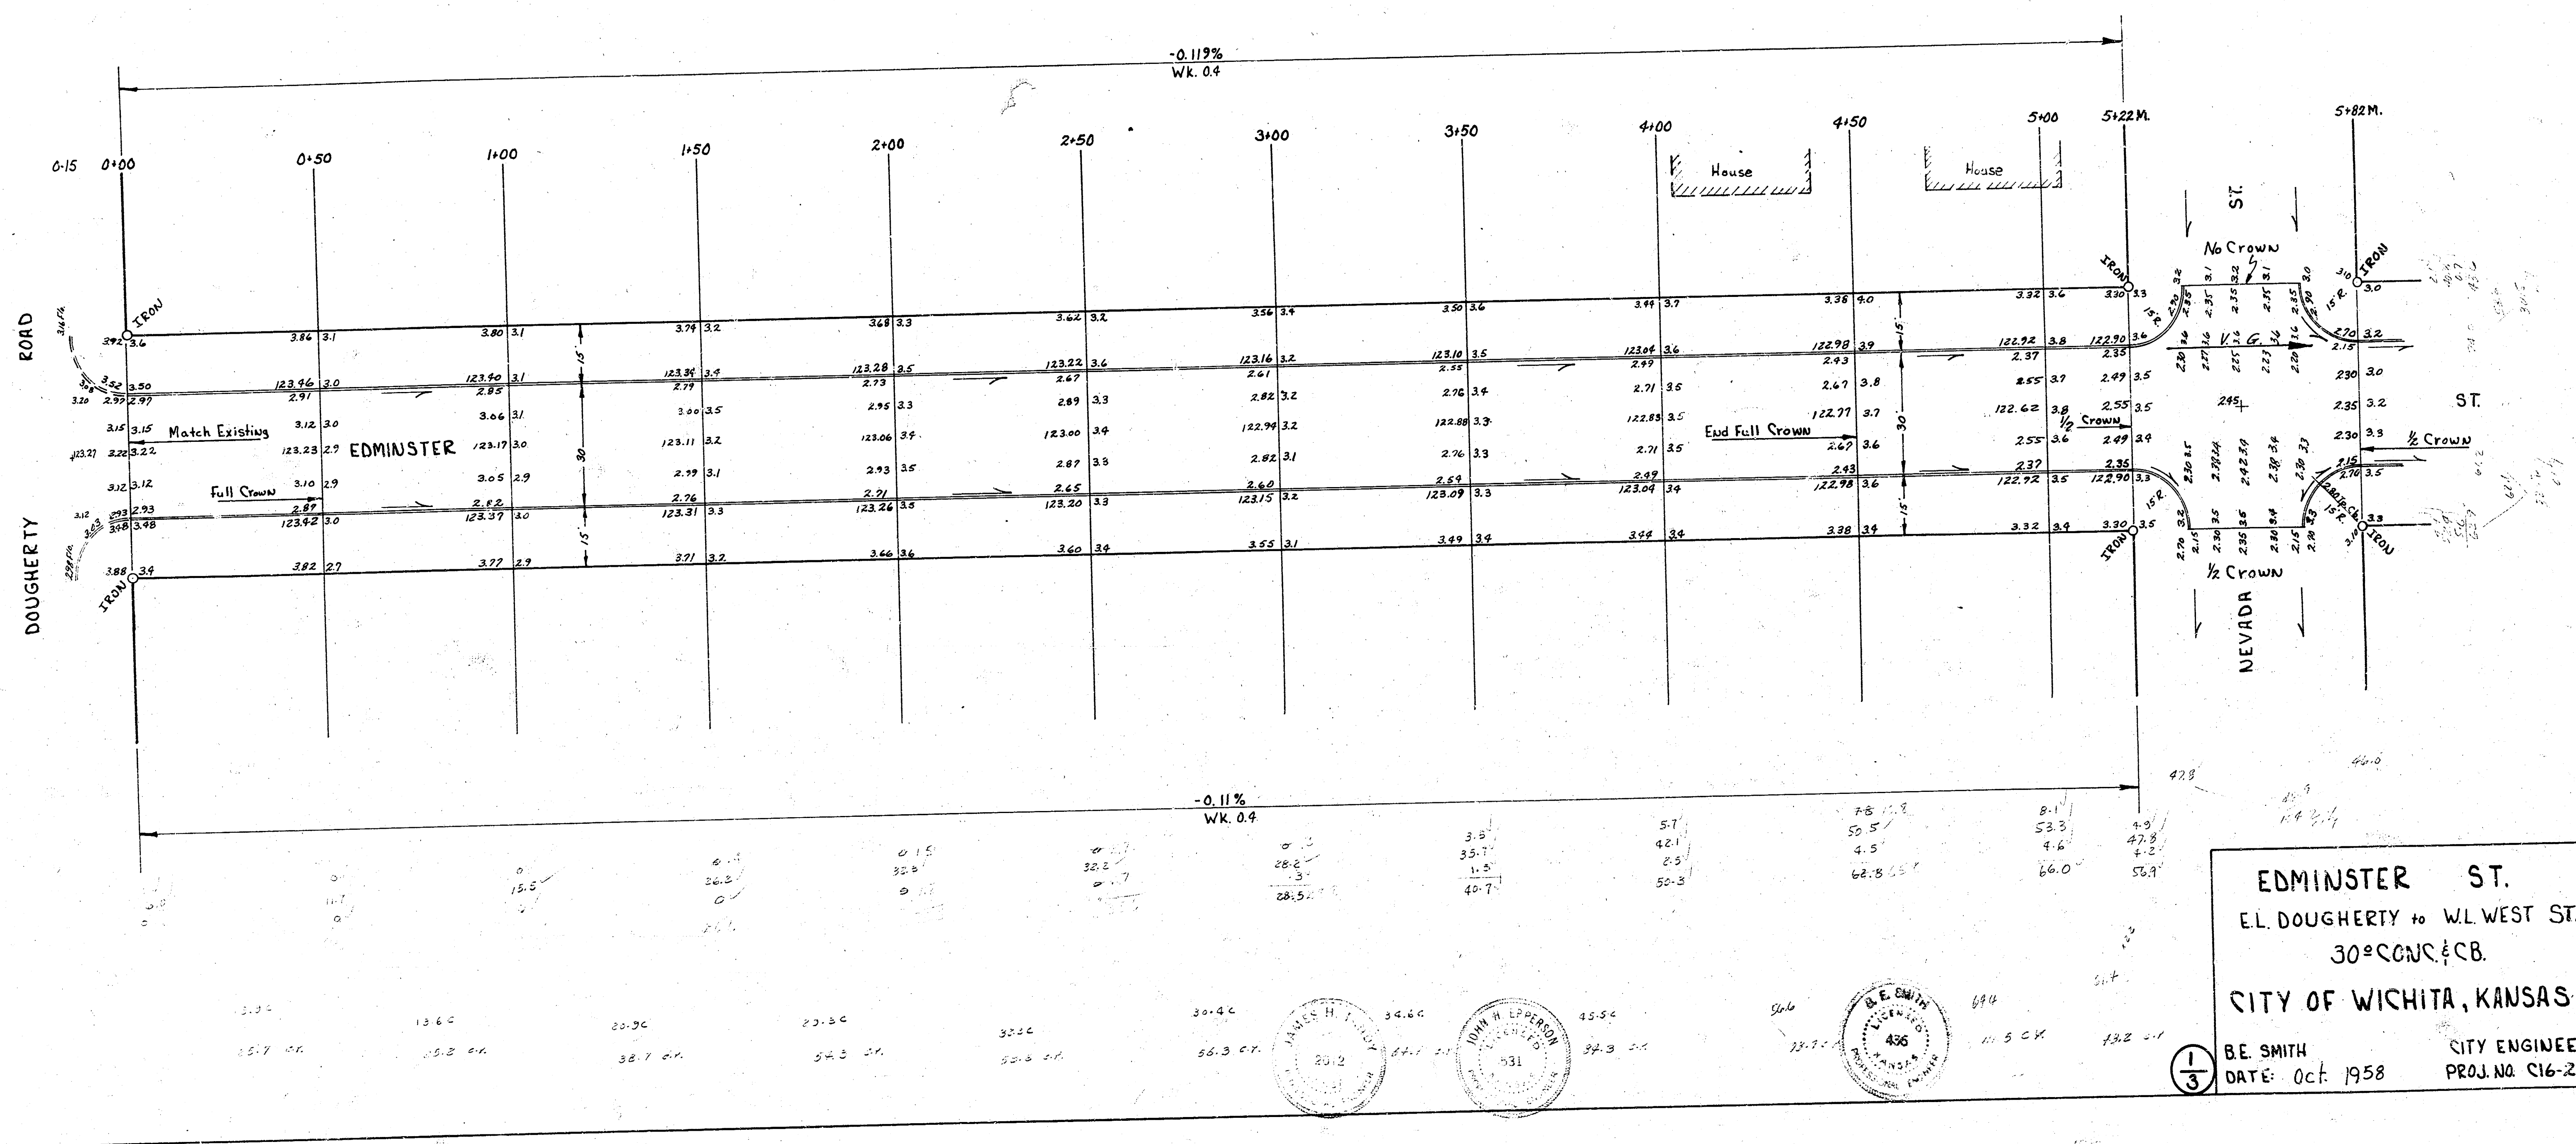

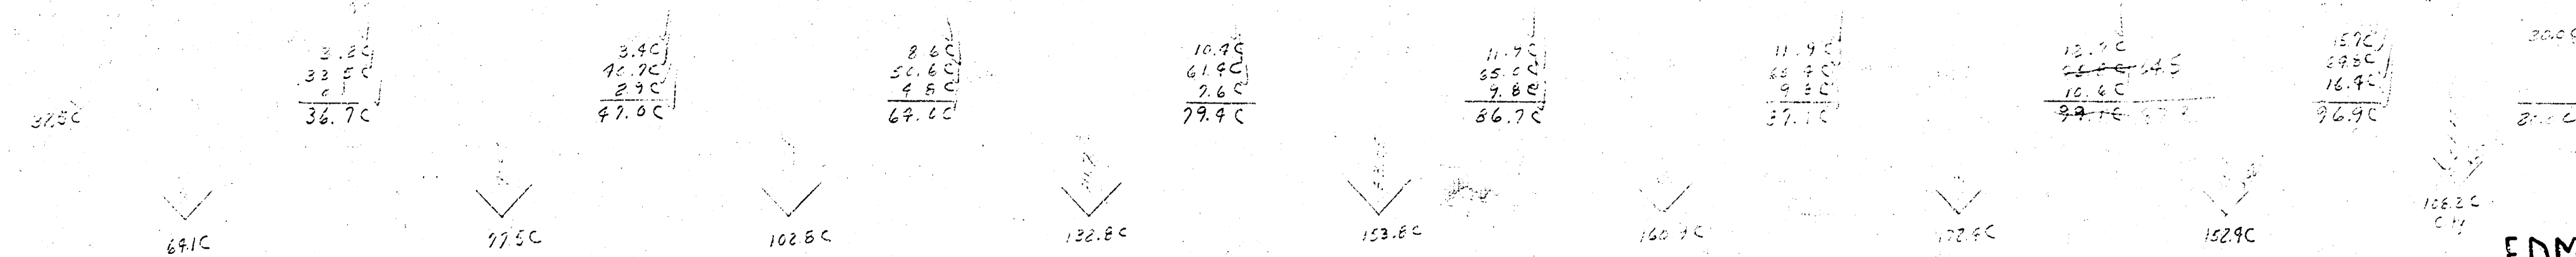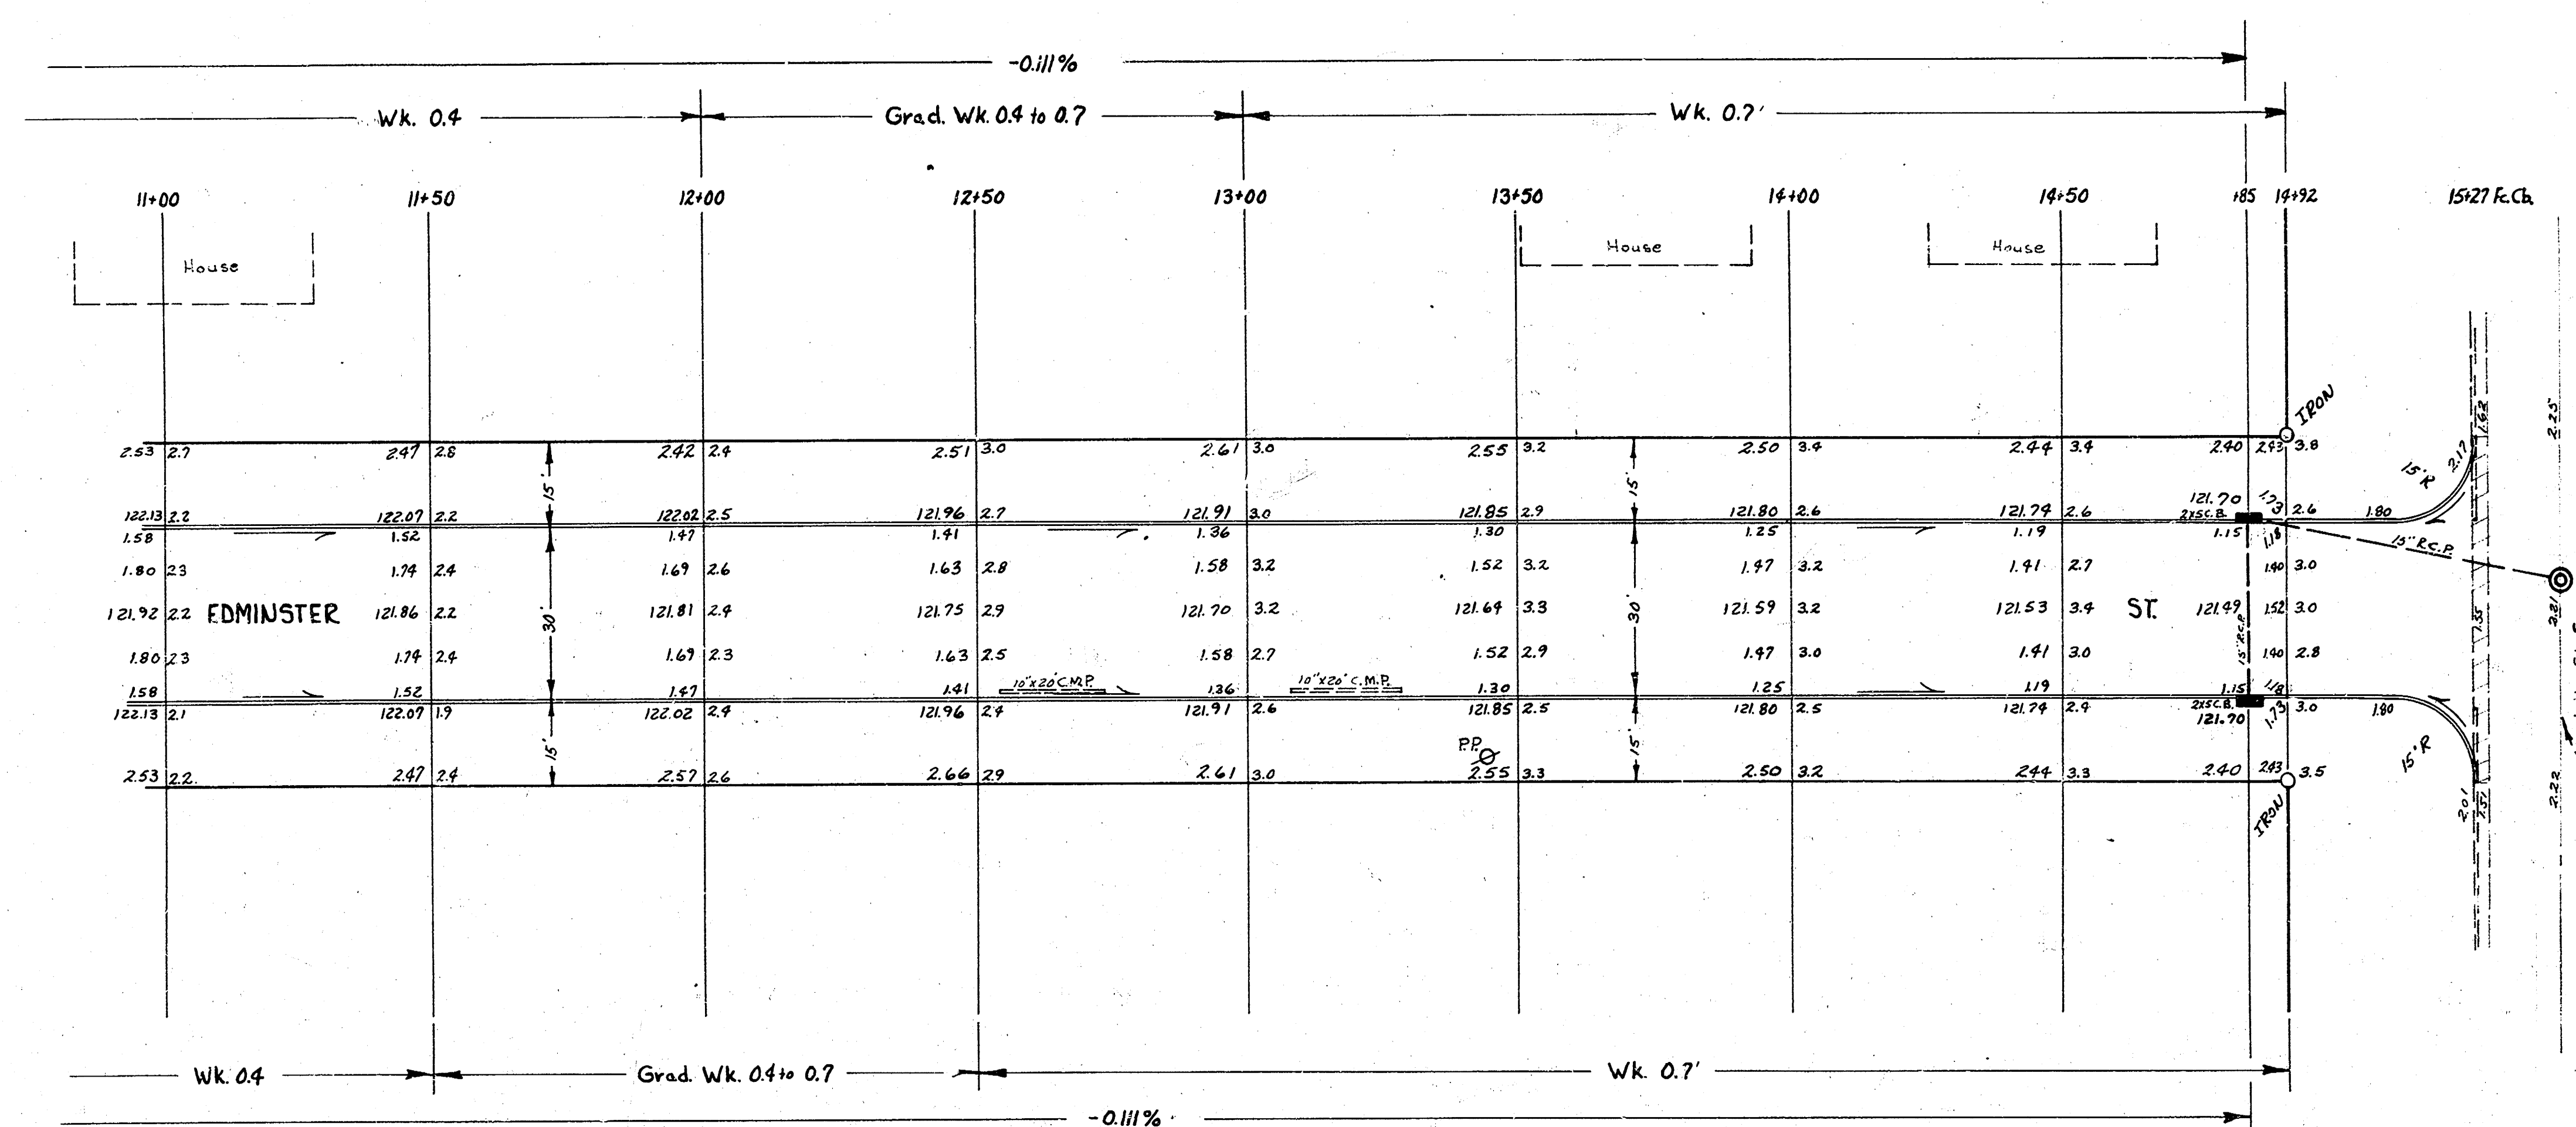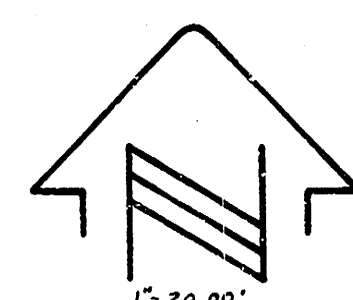

EDMINSTER ST

Dougherty to West
Proj. No. C16-22