



Sta On +
 BM 98.446 RR Spike S.S.H.L.P.N.S. 31st St So - EL Edwards, So.

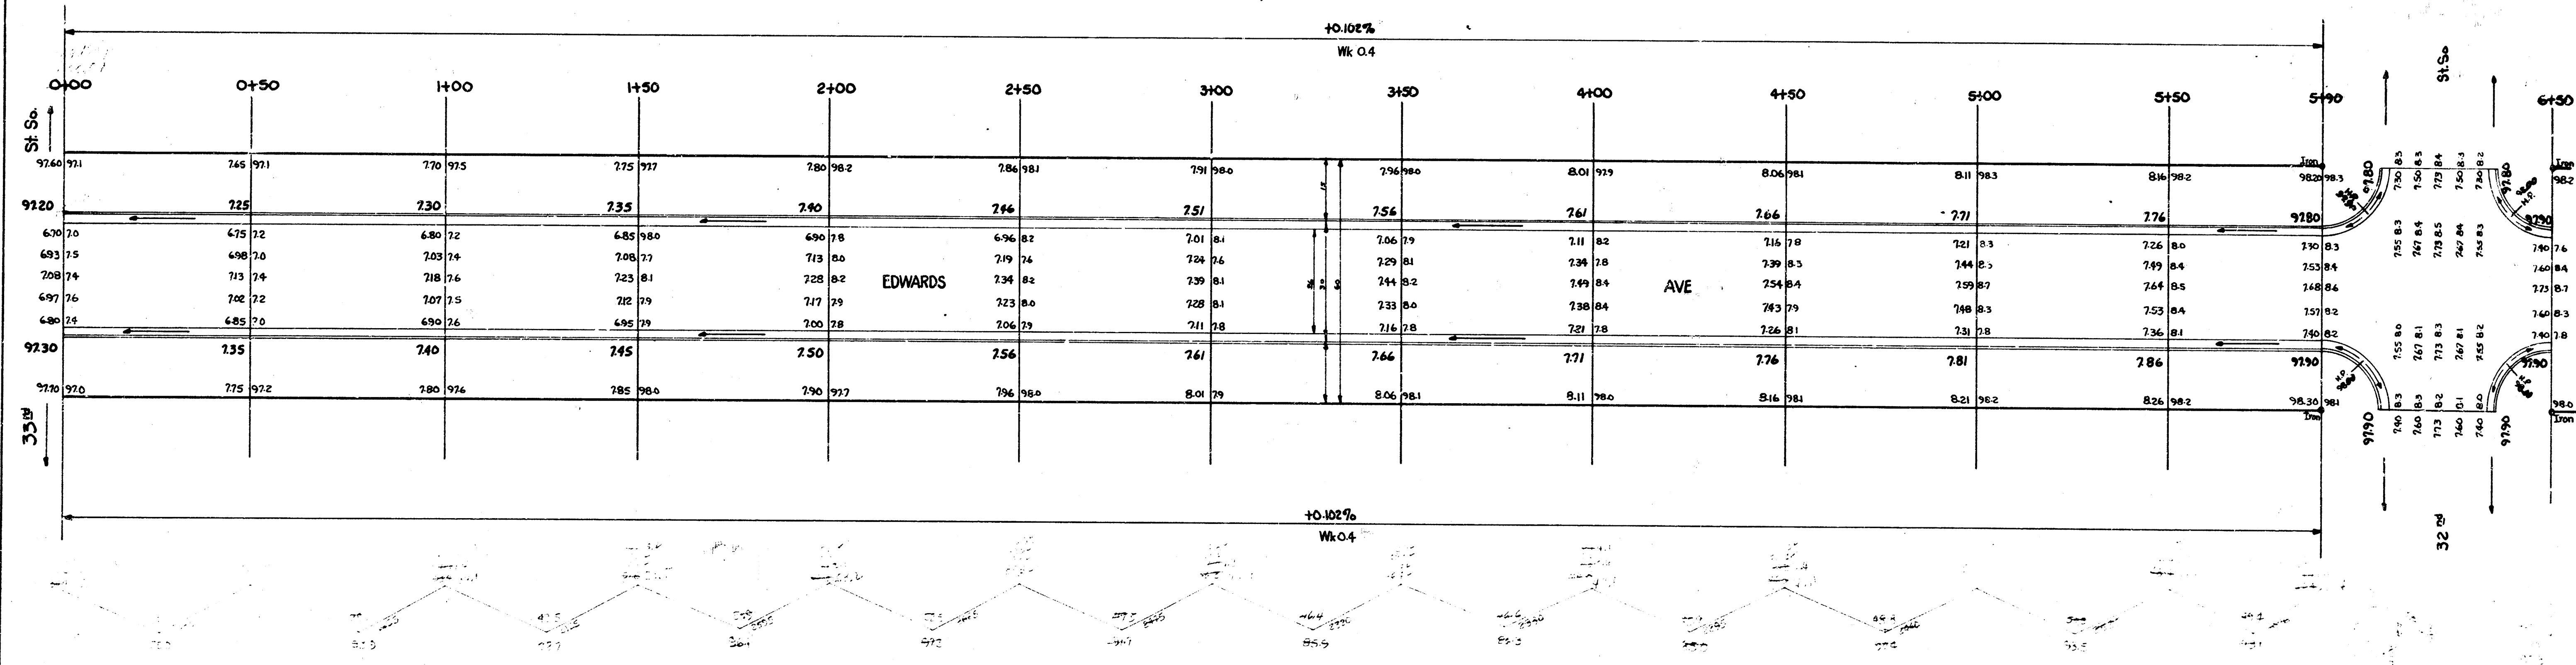


Survey Young Richardson
 Bk 1327

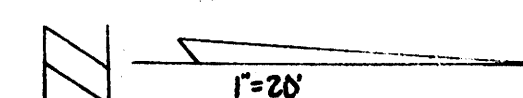


EDWARDS AVE.
 NL 33rd St So. To SL 31st St So.
 26-2-30 A.C.
 CITY OF WICHITA, KANSAS
 B.E. SMITH CITY ENGINEER
 Oct 1955 PROJ. NO. C15-89

B.M. 97605 Sta. Meridian & 31st St. So. (Used for Drive)

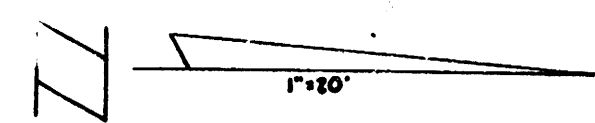

NOTE: TO FIELD ENG.
CONSTRUCT DITCHES &
DIRT & SAND HOOK UP
TO 31st ST. SOUTH

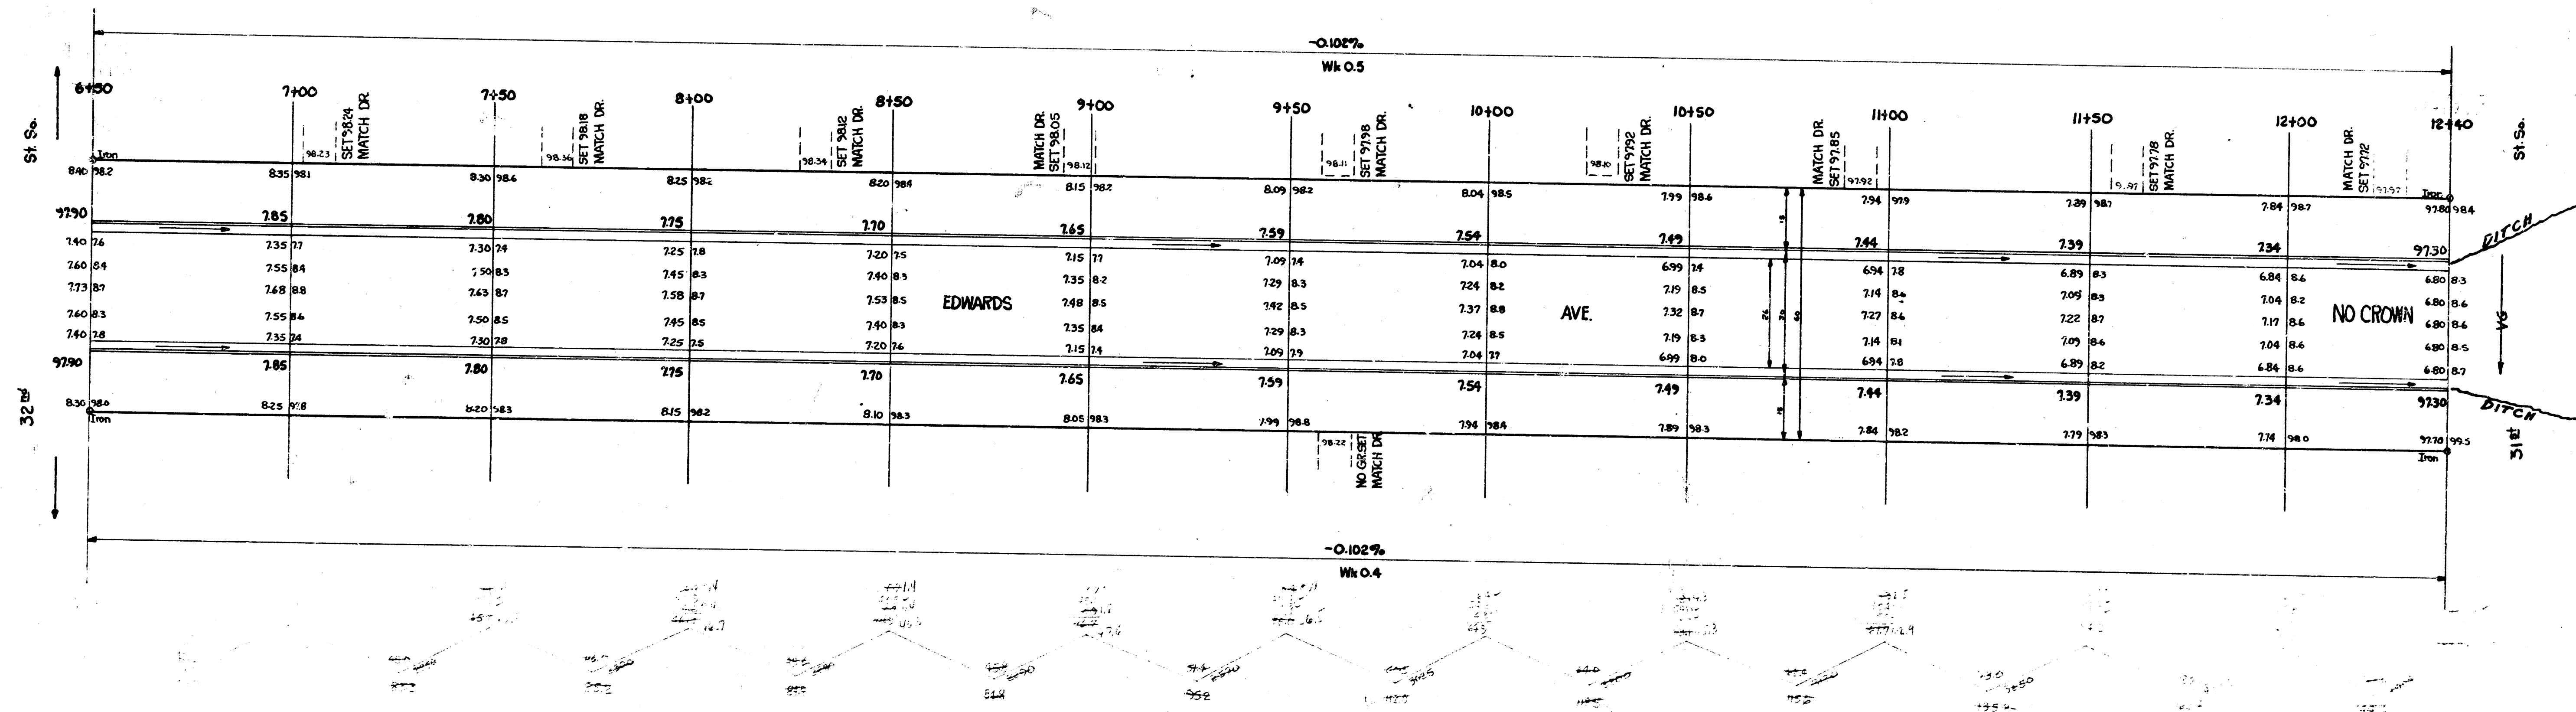

6/6

EDWARDS AVE
PROJ. NO. C15-89