


B.M. 109.70 "6" IN GLOBE N. END E. CO. S. IRVING & EDWARDS
 B.M. 109.53 STEP ON RR S.E. COR. GORDON & WALLER

CHAIN N. ON 6

TIES TO IRVING & EDWARDS
 374' N.E. TO COR. WOOD FENCE
 624' S.E. TO N.W. COR. HOUSE
 353' S.W. TO N.E. COR. POST OF GAS VALVE GUARD

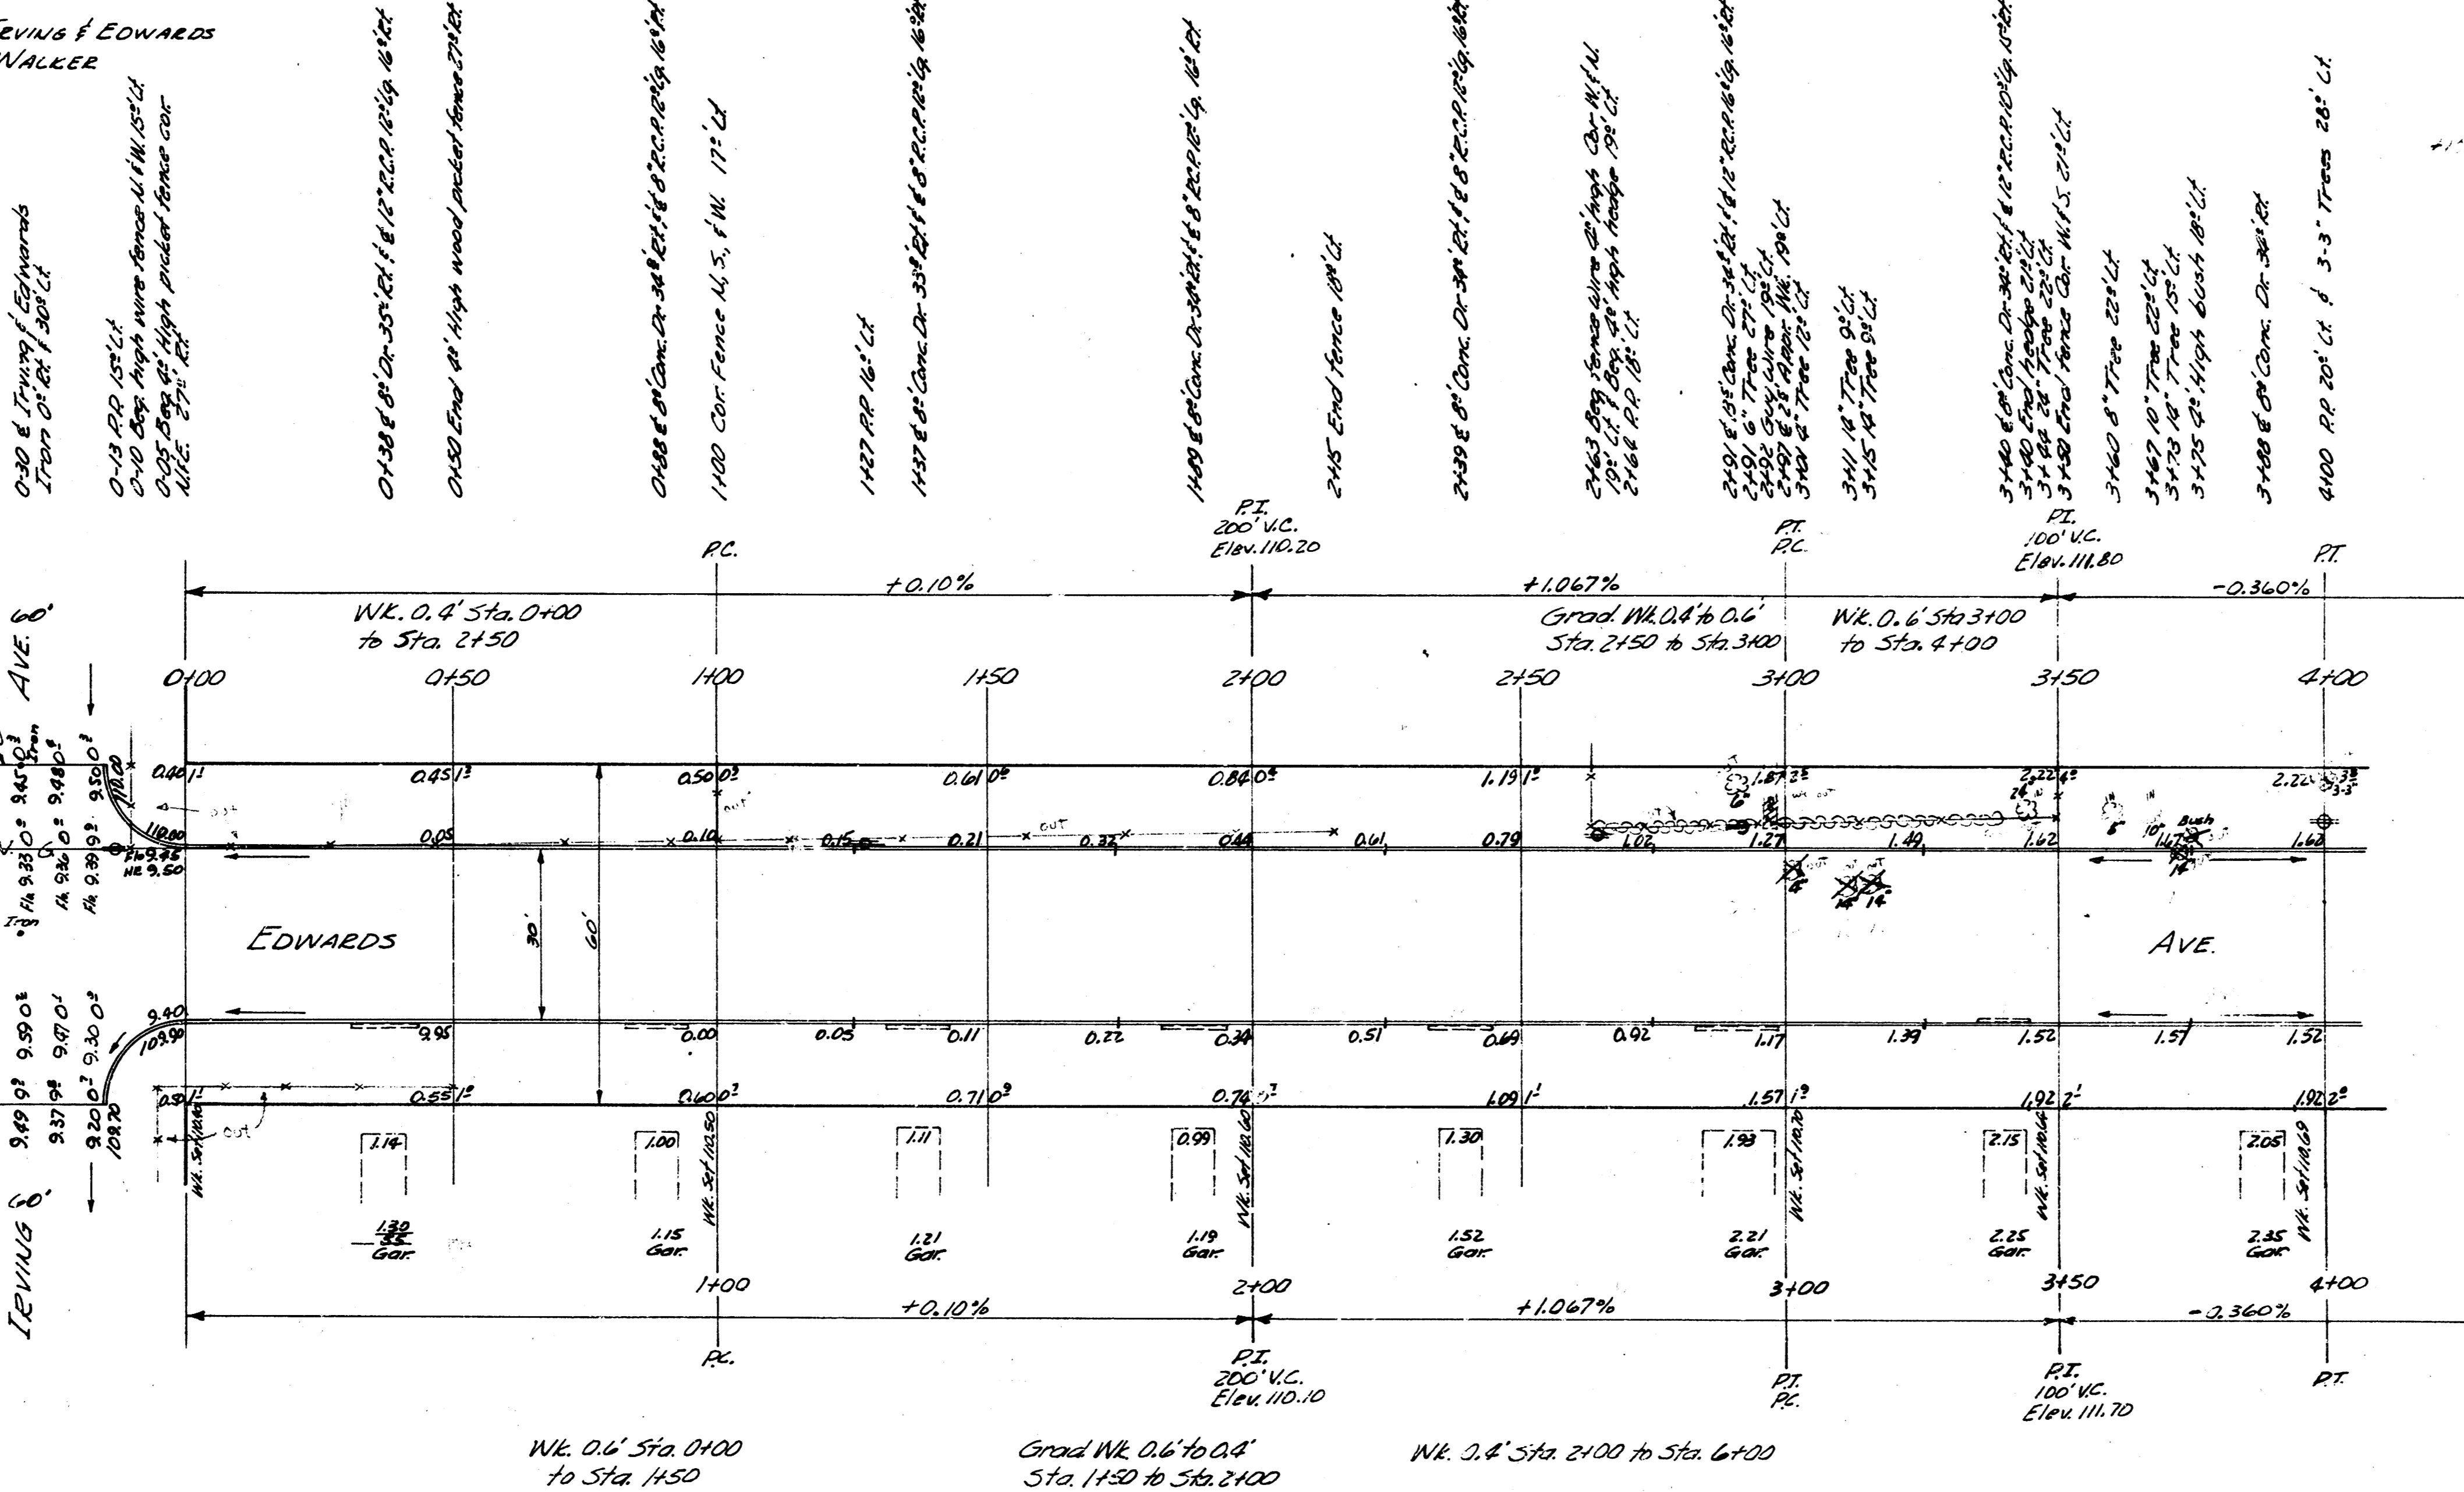

STATS TOTAL ELEV

PROP	314
579.2	112.5
579.2	112.5
767.7	767.7

FILE 11-25
 DATE DEC 1954
 BY C.E.C.
 CHECKED BY

1
4

EDWARDS AVE.
 N.L. MC COEMICK TO S.L. IRVING
 30' CONC. & CB.
 CITY OF WICHITA, KANSAS
 B.E. SMITH CITY ENGINEER
 JUNE 1954 PROJ. NO. C-14-108



