



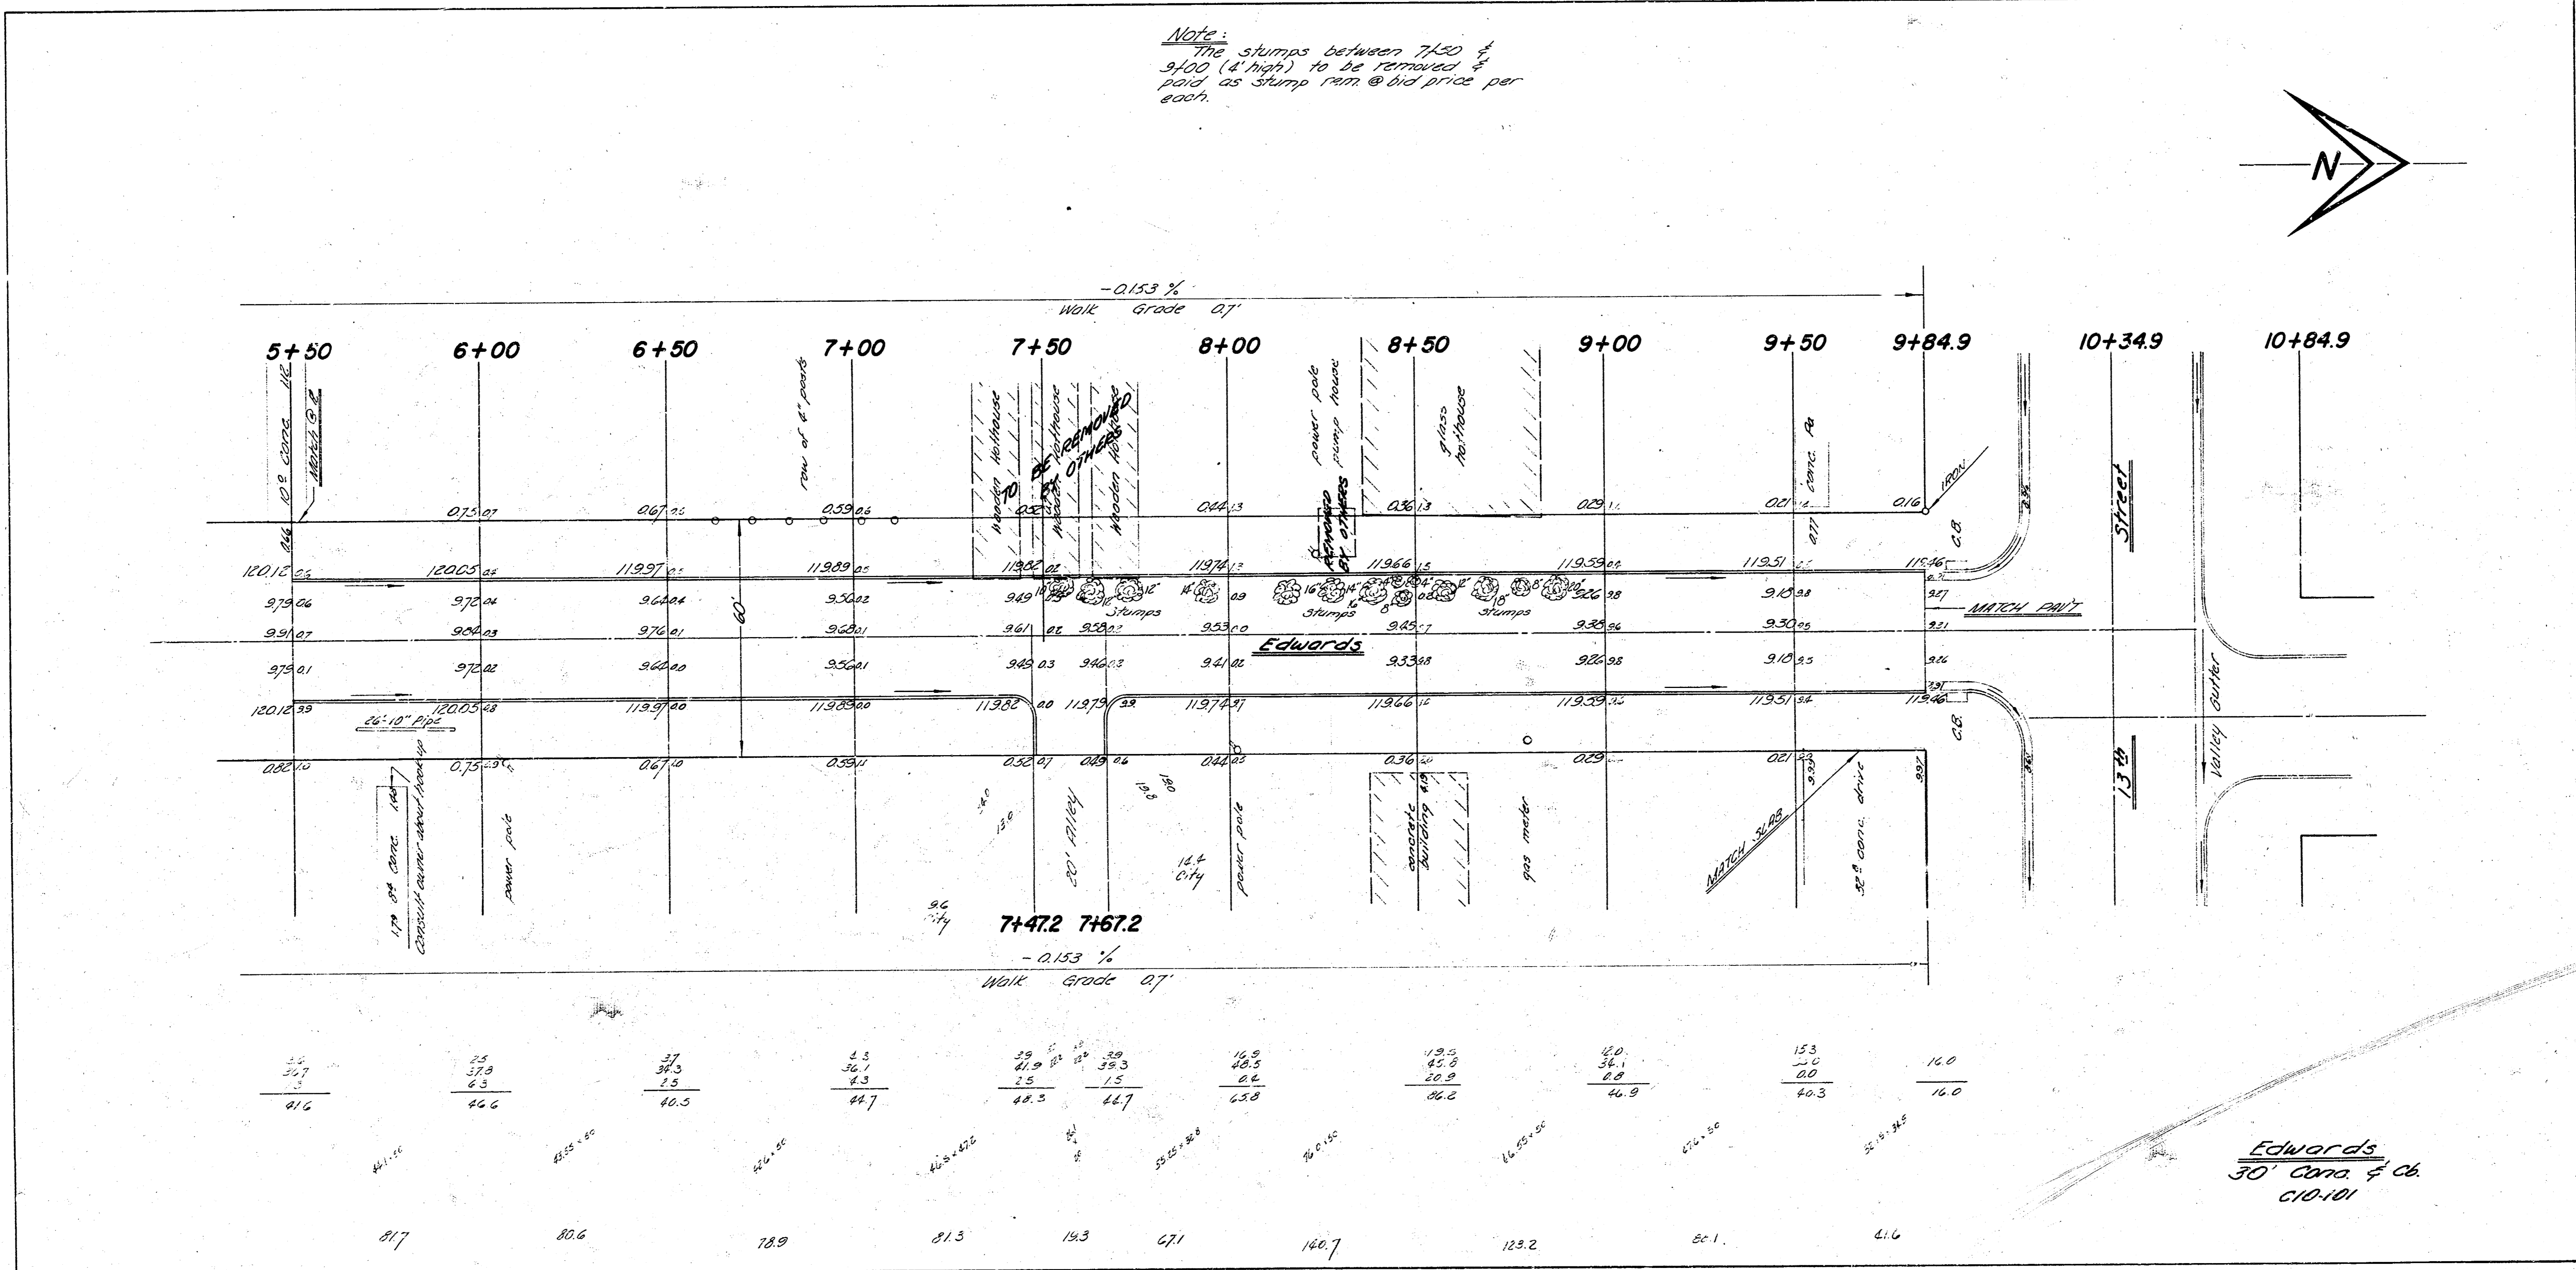

Note:  
 The stumps between 7+00 &  
 9+00 (4' high) to be removed &  
 paid as stump run @ bid price per  
 each.

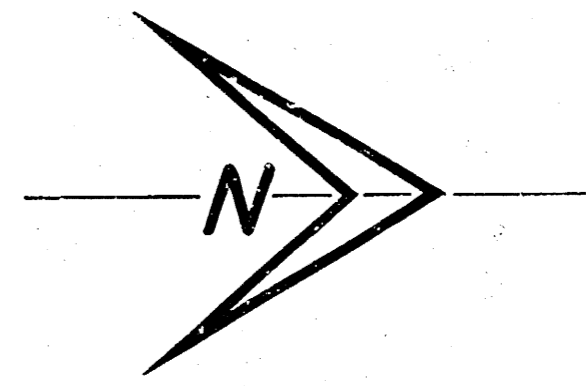

Edwards  
 30' Cont. & ch.  
 C10-101