
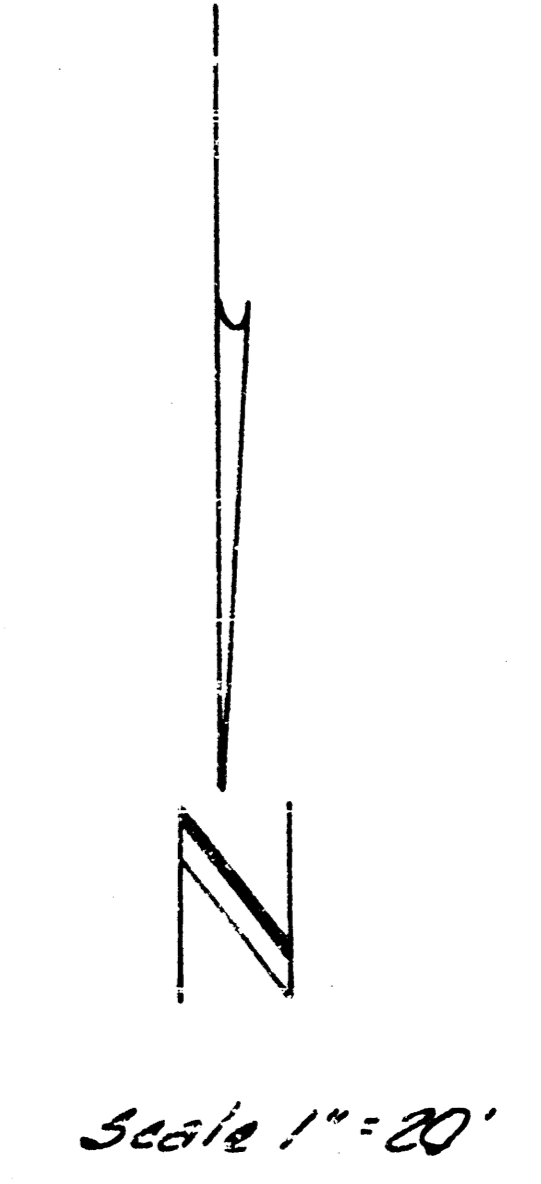


B.M. 132.05 S.W. Cor. Brick Planter @ S.W. Cor. No. 2818 N. Edwards

NOTE:

ROLL CB. Entire Project
Elev. shown are top
Roll Curb.

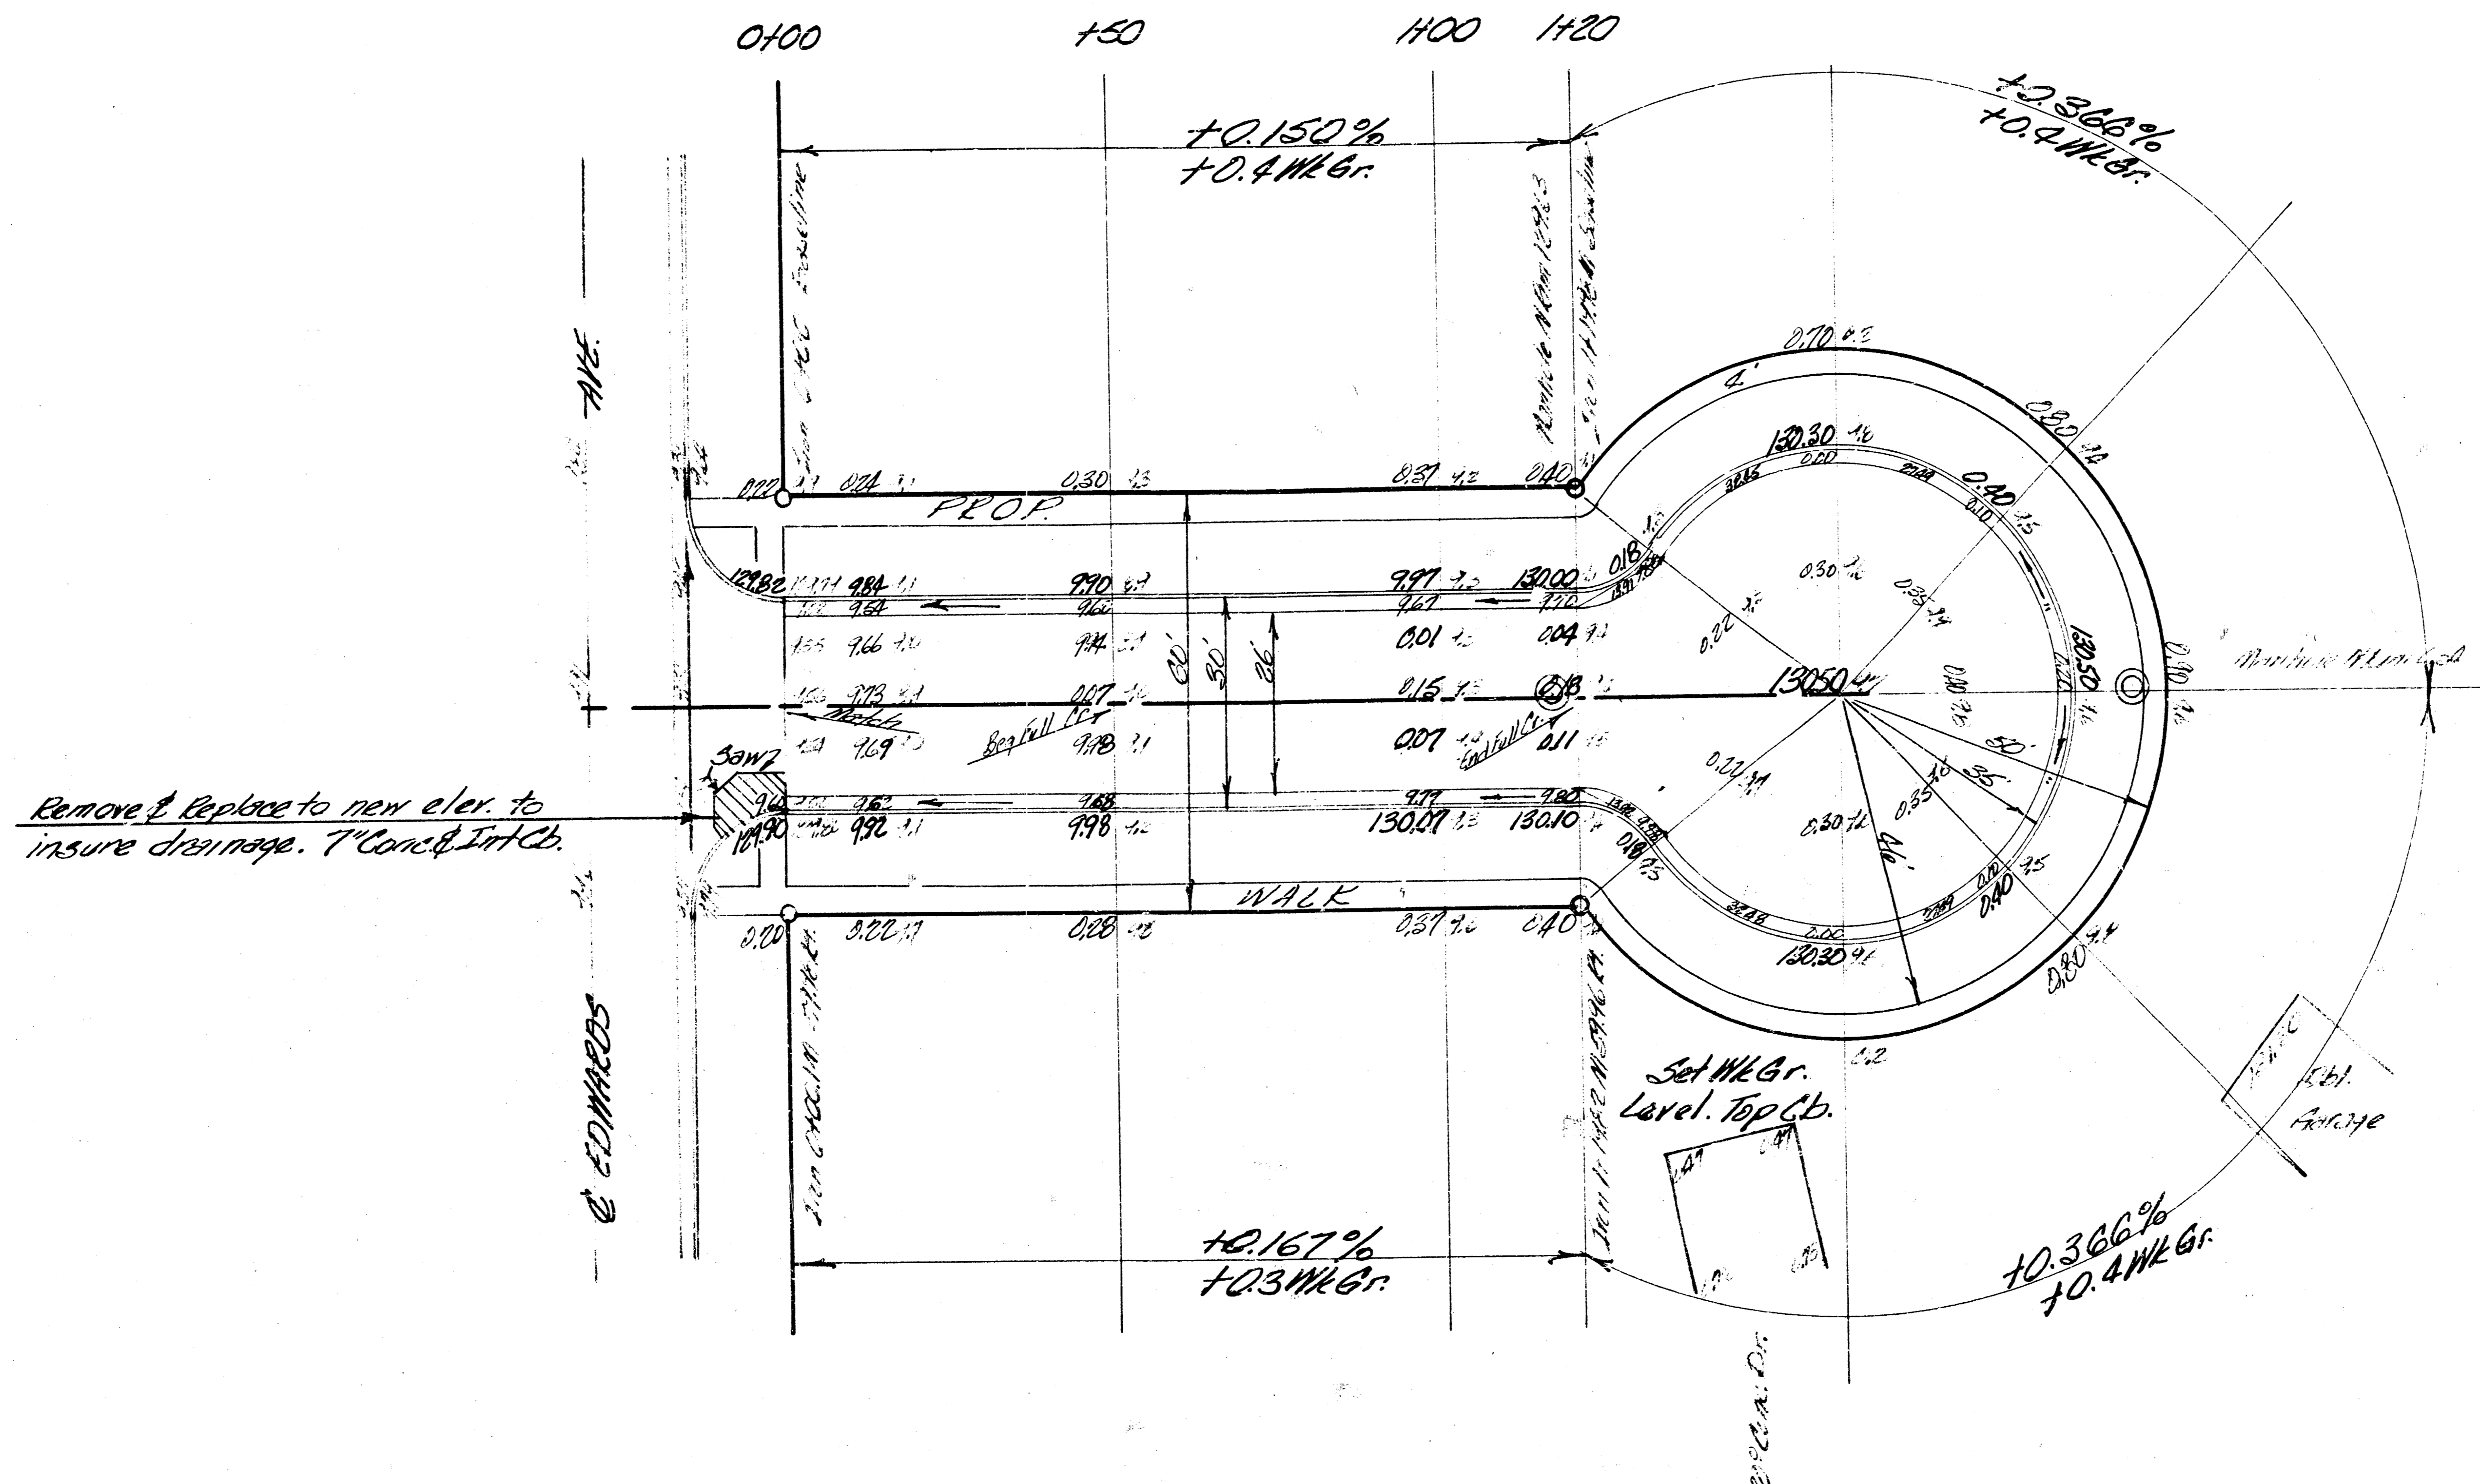

Excavation
34 CY.
0.3 +10%
3.7 CY Total

Comp. Fill
140.6 CY
14.1 +10%
154.7 CY Total

NOTE: Depress Curb at all Driveways.
Compacted Fill Material to be obtained
from Edwards St. Project. C13-81

South St.
EDWARDS COURT,
BLK. 1, VALLEY PARK ADDN.
EDWARDS TO AND INCL. CURB
26' - 2" - 30" ±
CITY OF WICHITA, KANS.
B.E. SMITH CITY ENGINEER
DATE JULY 1966 PROJ. No. CL

1/2