


B.M. 132.05 3" W. Cor. Brick Planter GSW Cor. No. 2818 N. Edwards

NOTE:

Roll C.B. Entire Project
Flex shown on top
Roll Curb.

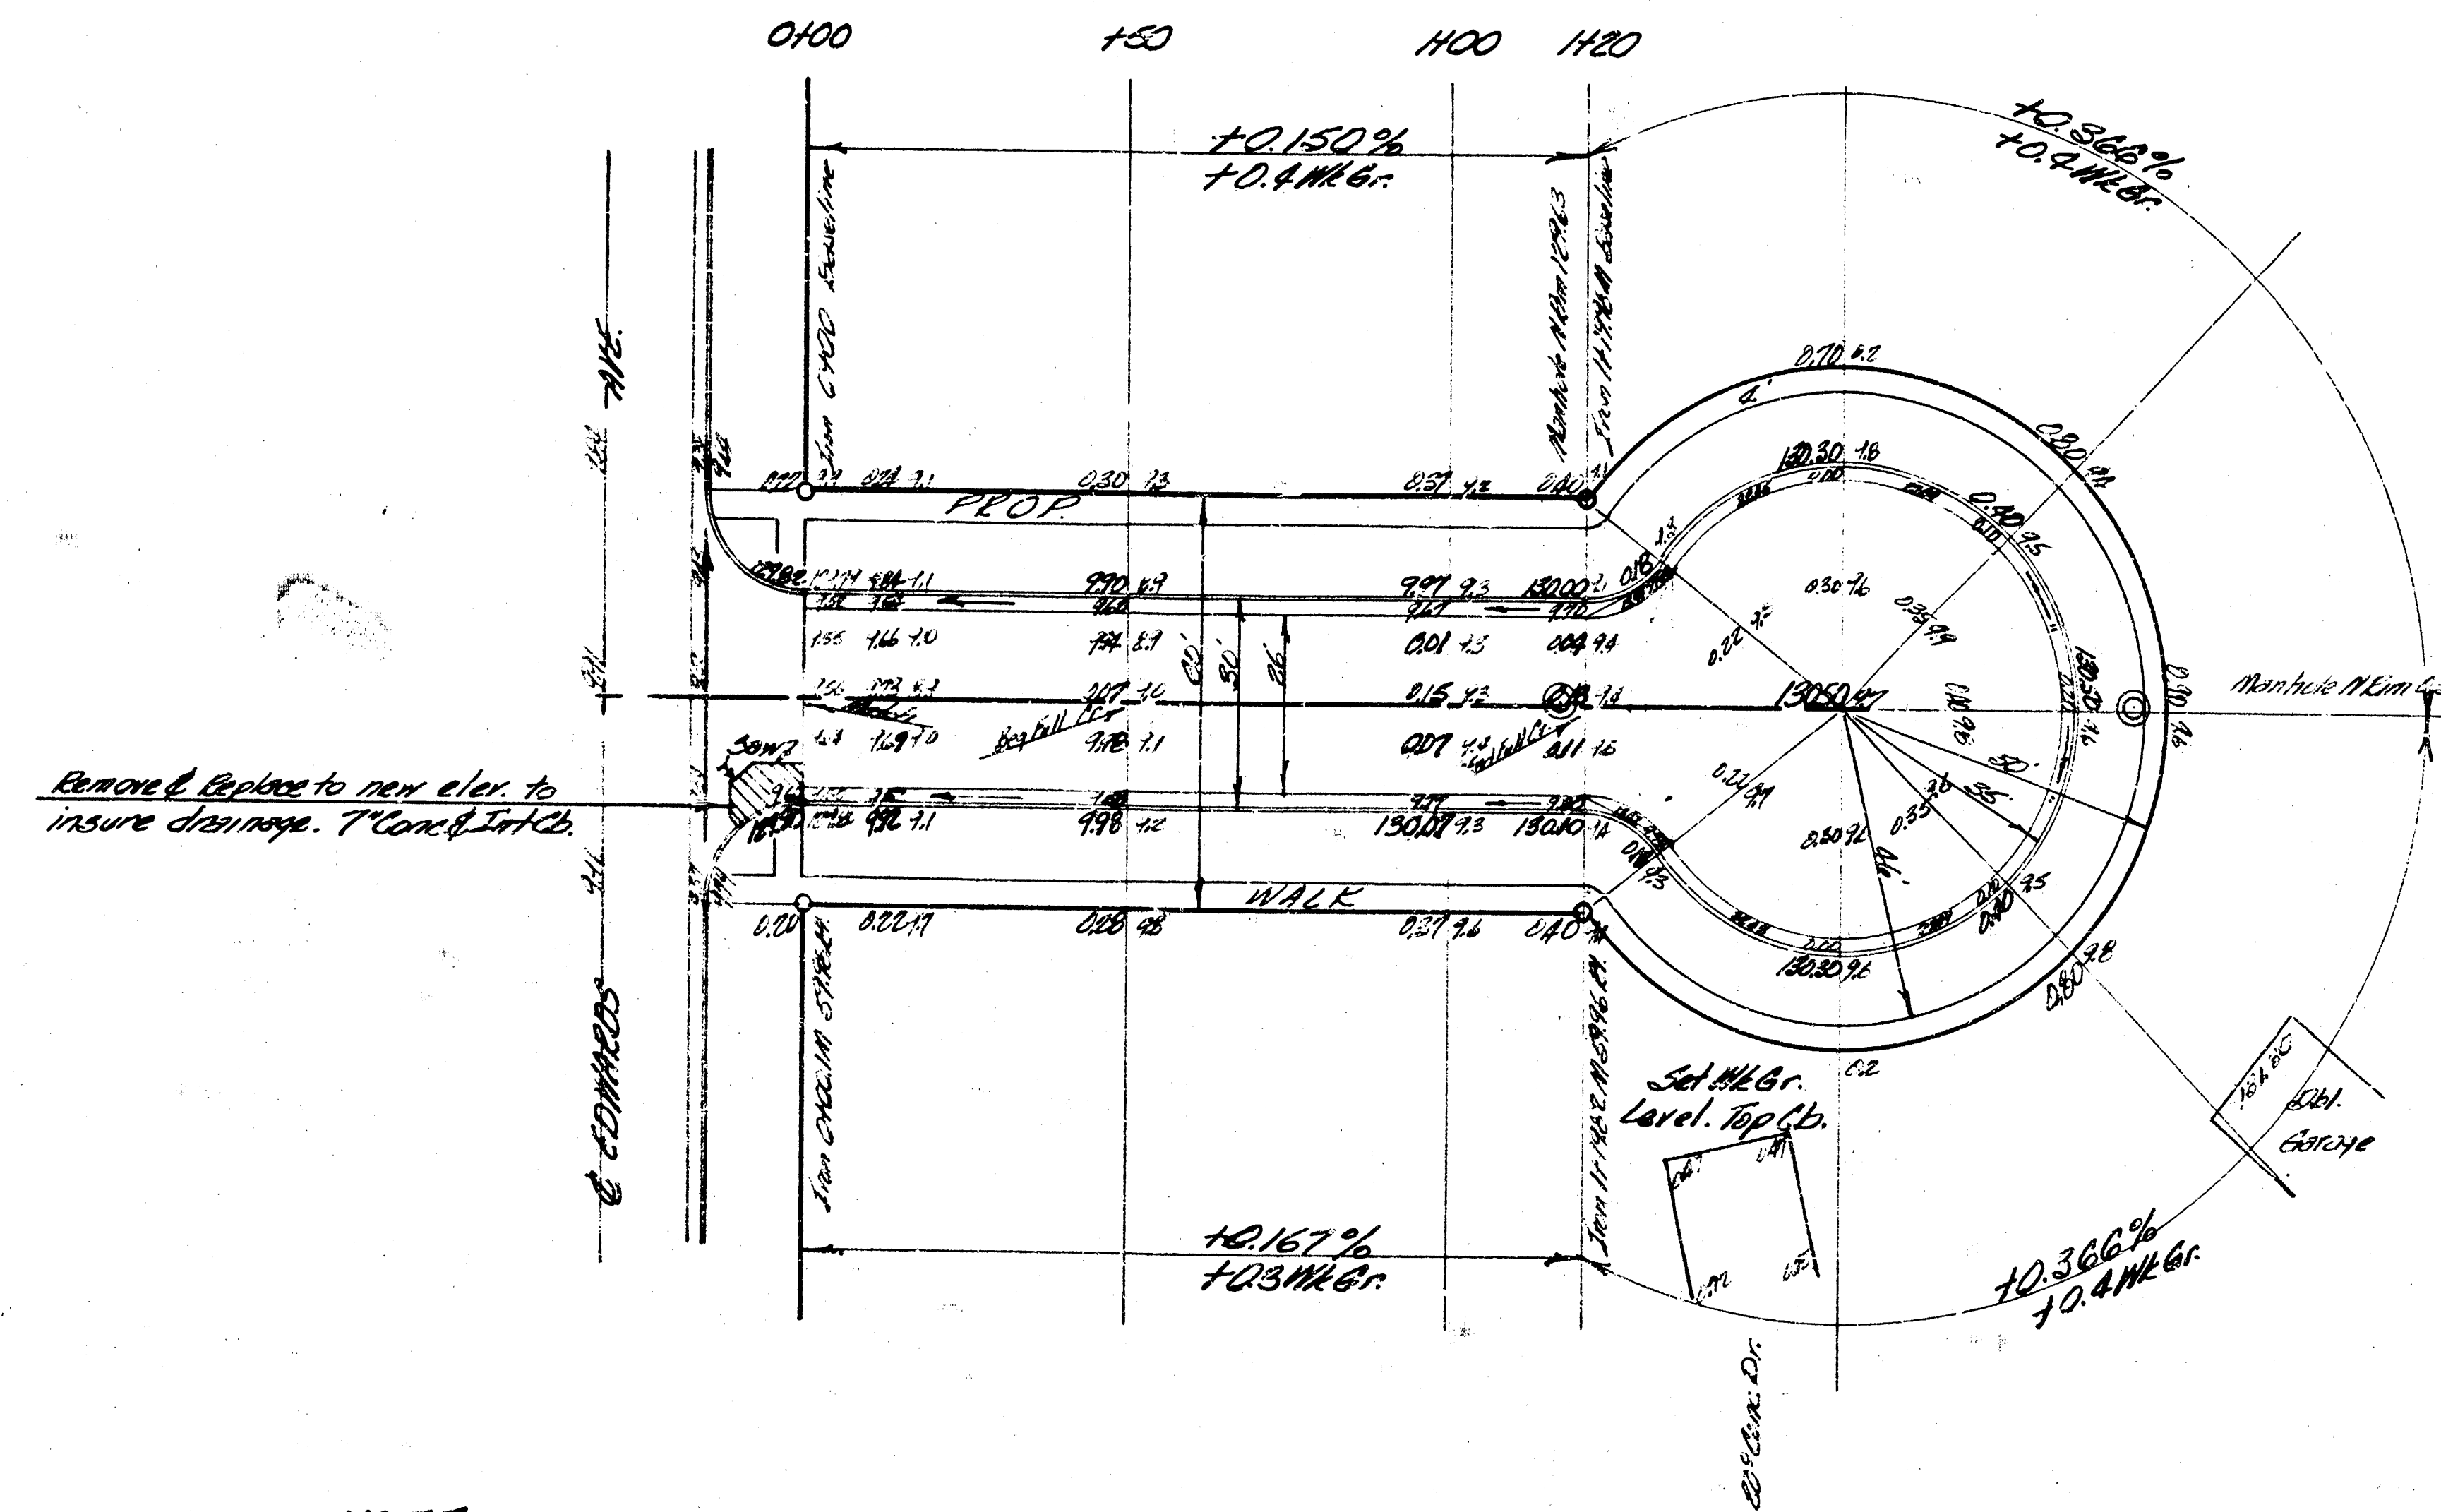

Scale 1" = 20'

Excavation
34 CY.
0.3 + 10%
3.7 CY Total

Comp. Fill
10.6 CY
14.1 + 10%
15.7 CY Total

NOTE: Depress Curb at all Driveways.
Compacted Fill Material to be obtained
From Edwards St. Project. C15-81

South St.
EDWARDS COURT.
Box 1, Valley Park Area
EDWARDS To And Incl. Cul.
26' - 2' - 30".
CITY OF WICHITA, KANS.
B.E. SMITH CITY ENGINEER
DATE JULY 1966, Paved No. C.

1/2

Survey Sheet No. 1000
Plan
Exc.
Drawing

