
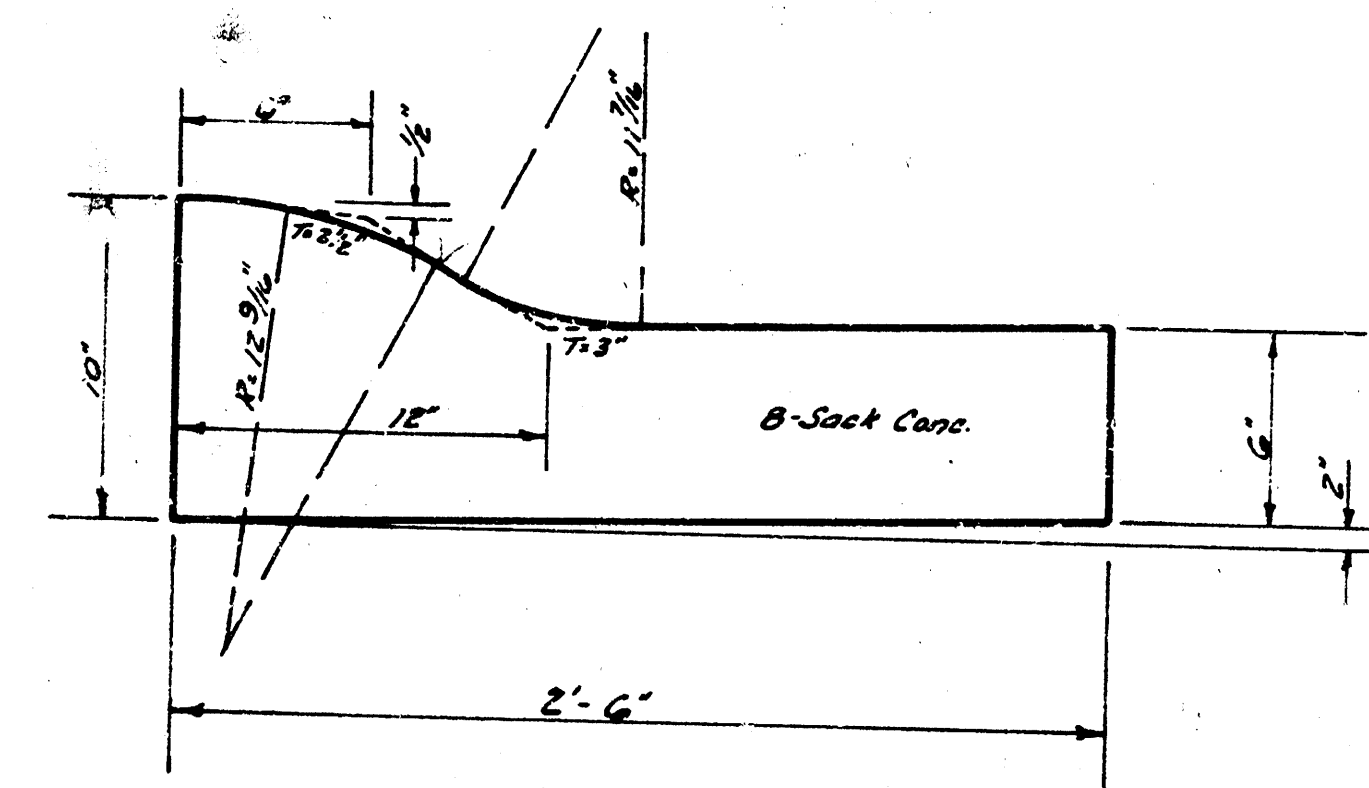


Surveyed J.A.
 Plan J.A.
 Checked J.A.

B.M. 130.74 NW corner conc.
 Step No. 2896 Halstead.

B.M. 132.50 SW corner conc.
 porch No. 2891 Edwards

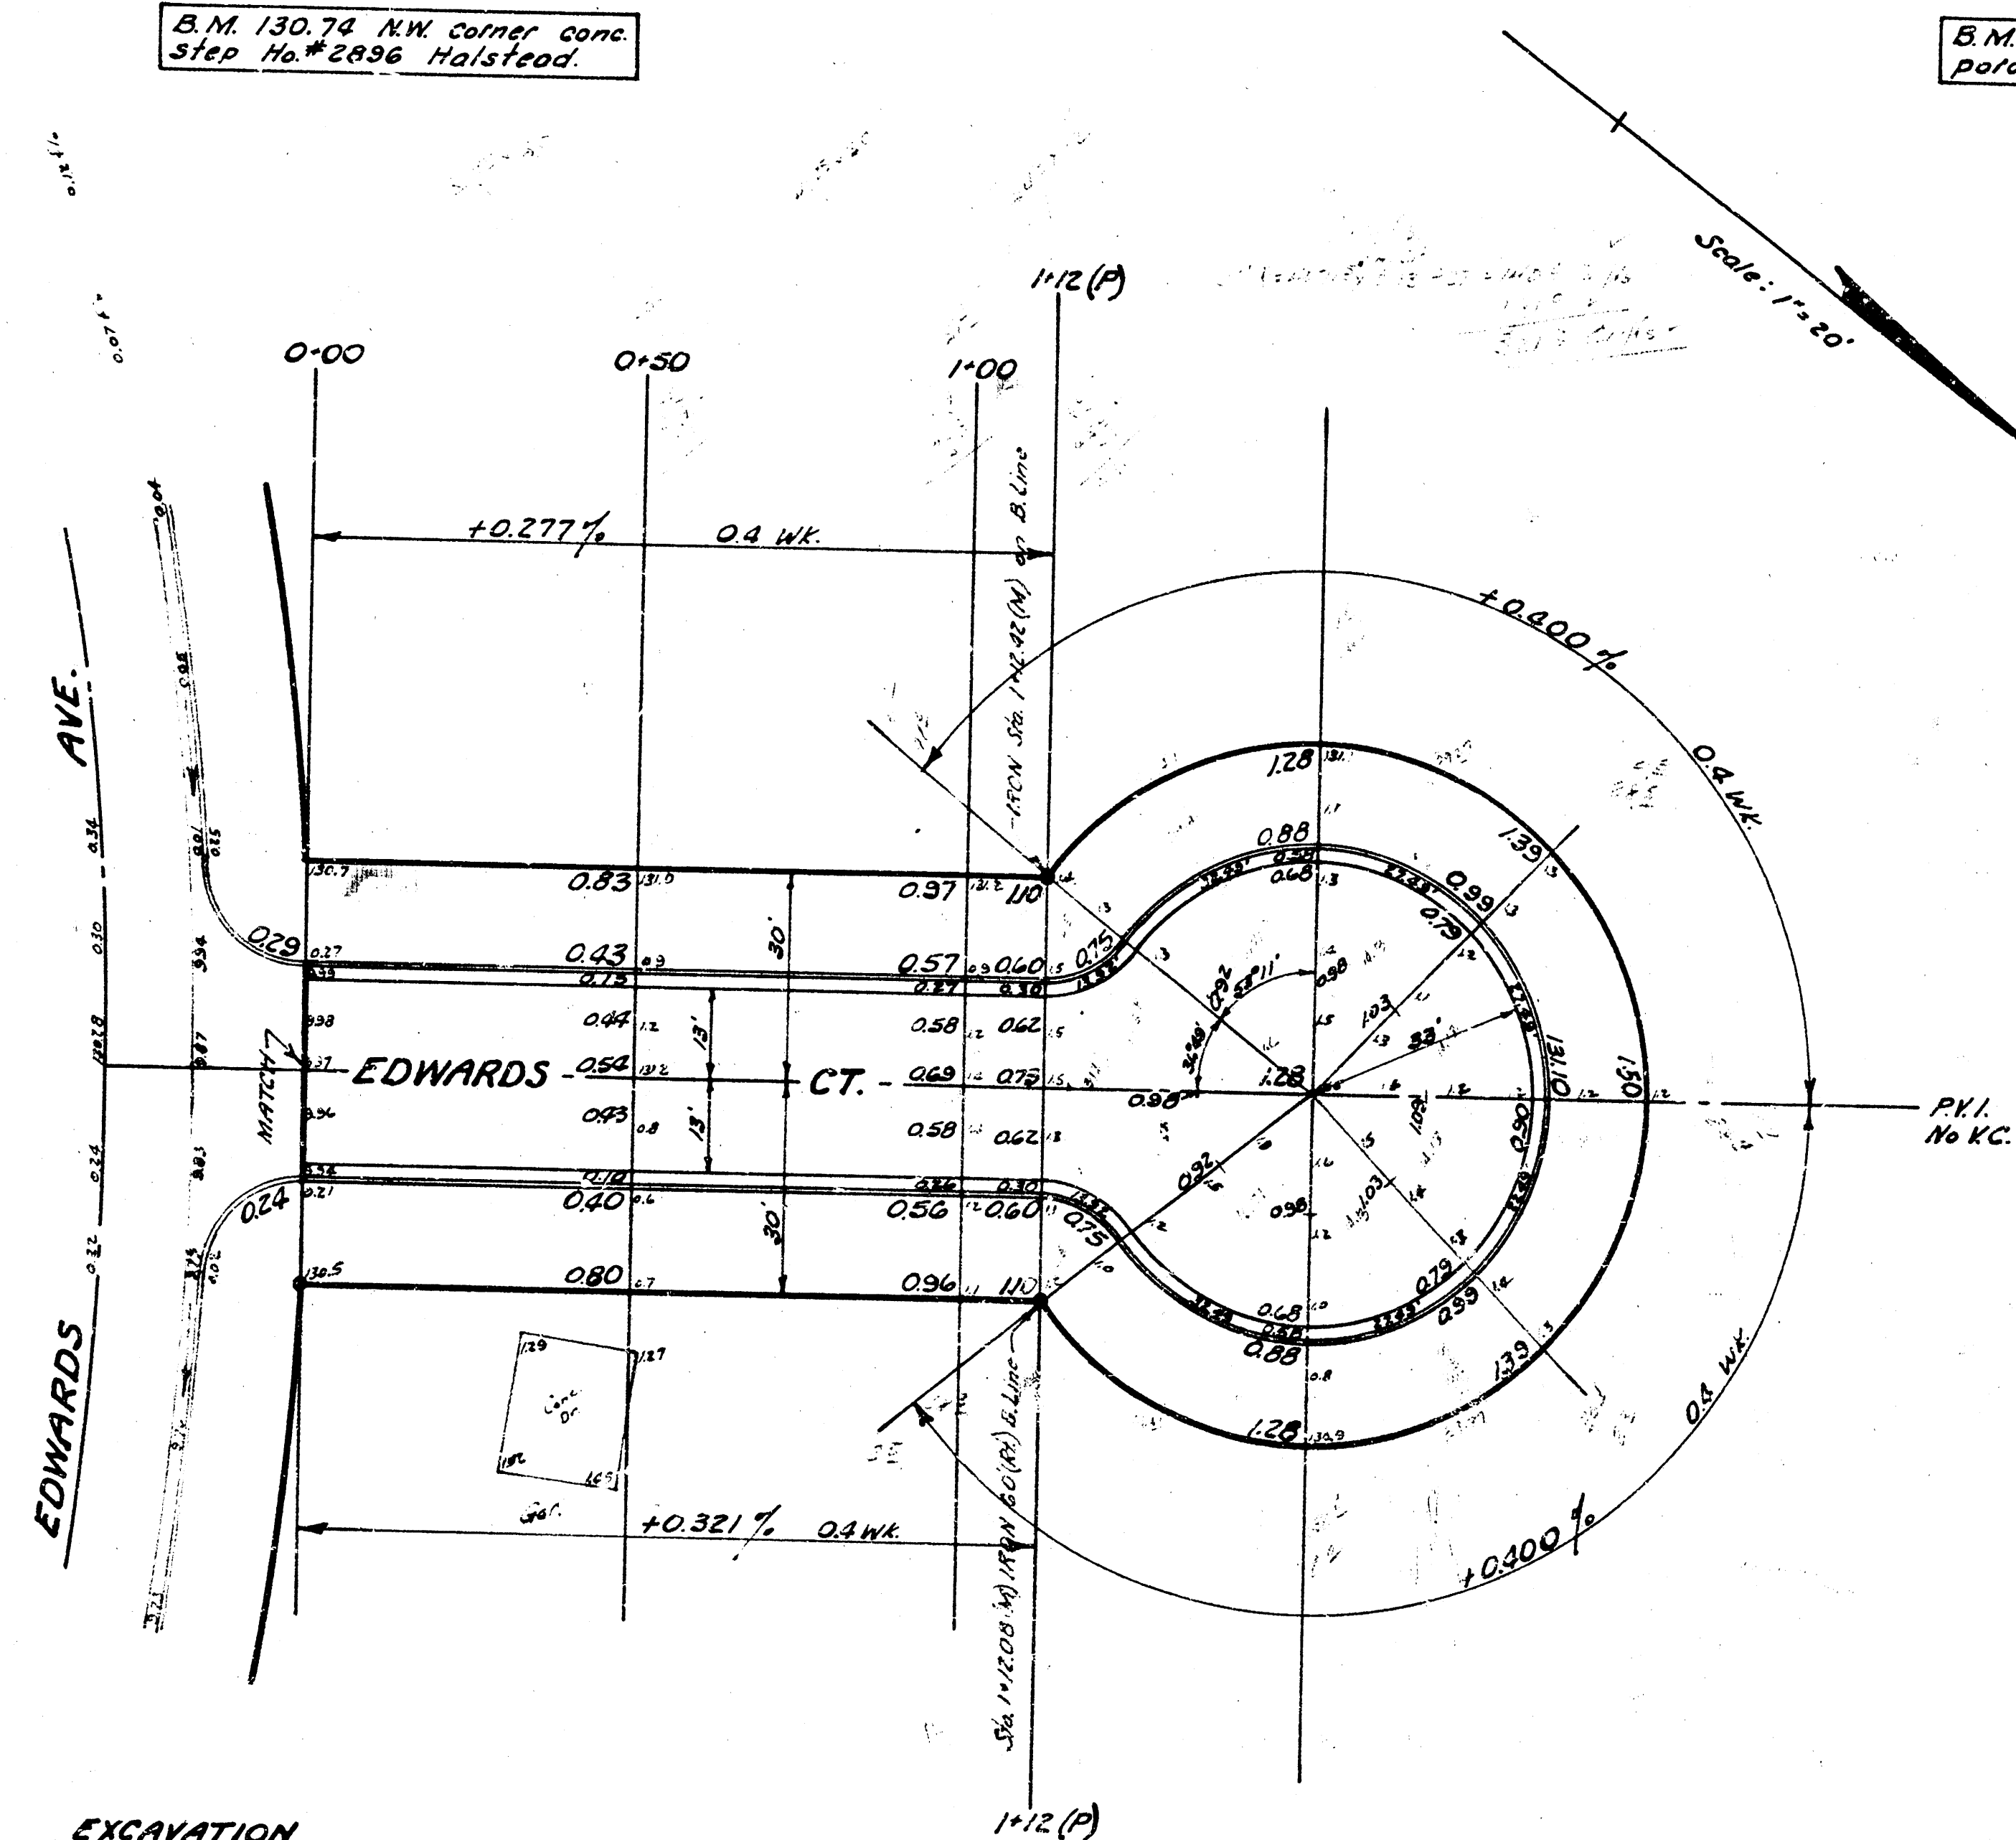

NOTE: Depress Curb @ all driveways.

EXCAVATION
 321 Cu. Yds.
 +10% 32
 Total 353 Cu. Yds.

EDWARDS COURT
 North Ct. in Blk 1 Valley Park A.
 From W.L. Edwards to 4th Ave. S.E.
 26'-2'-30" ASPH. CONC.
 B.E. SMITH CITY ENGINEER
 CITY OF WICHITA KANSAS
 Date: July 1965
 Proj. No. C13-81