


B.M. 156.68 "R" in W. Ritchie, N. Ca. Cottonwood, E.L. Woodlawn
 B.M. 162.80 "X" on N. Loring Conc. Bdg. on Kellogg 75' E. Woodlawn

Ch. 66 General Purpose 30' 157.947

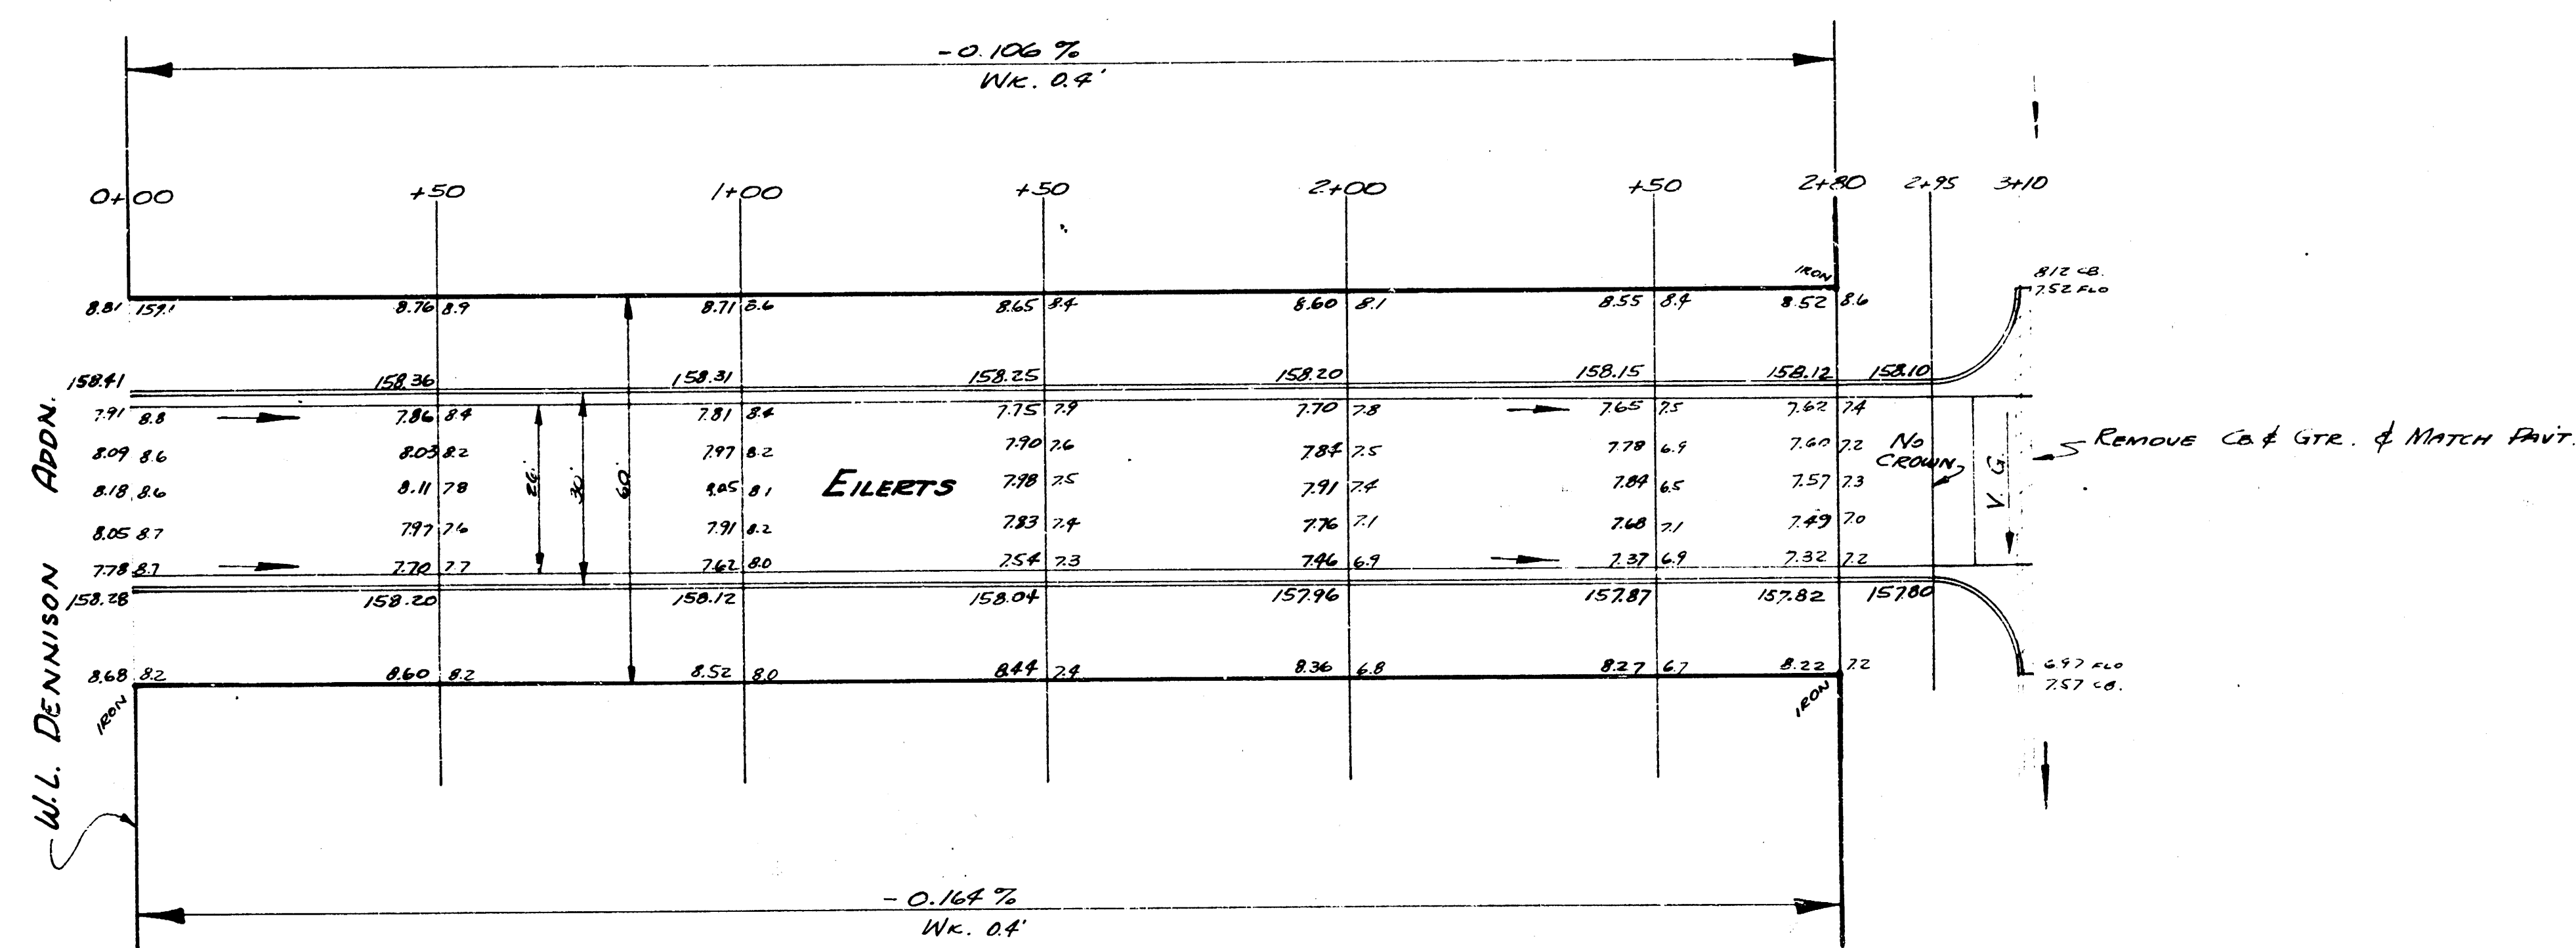

EILERTS ST.
 W.L. DENNISON ADDN. TO W.L. WOODLAWN
 26-2-30 AC.

CITY OF WICHITA, KANSAS
 B.E. SMITH CITY ENGINEER
 Jan 26, 1953 Filed 116, CR 257