
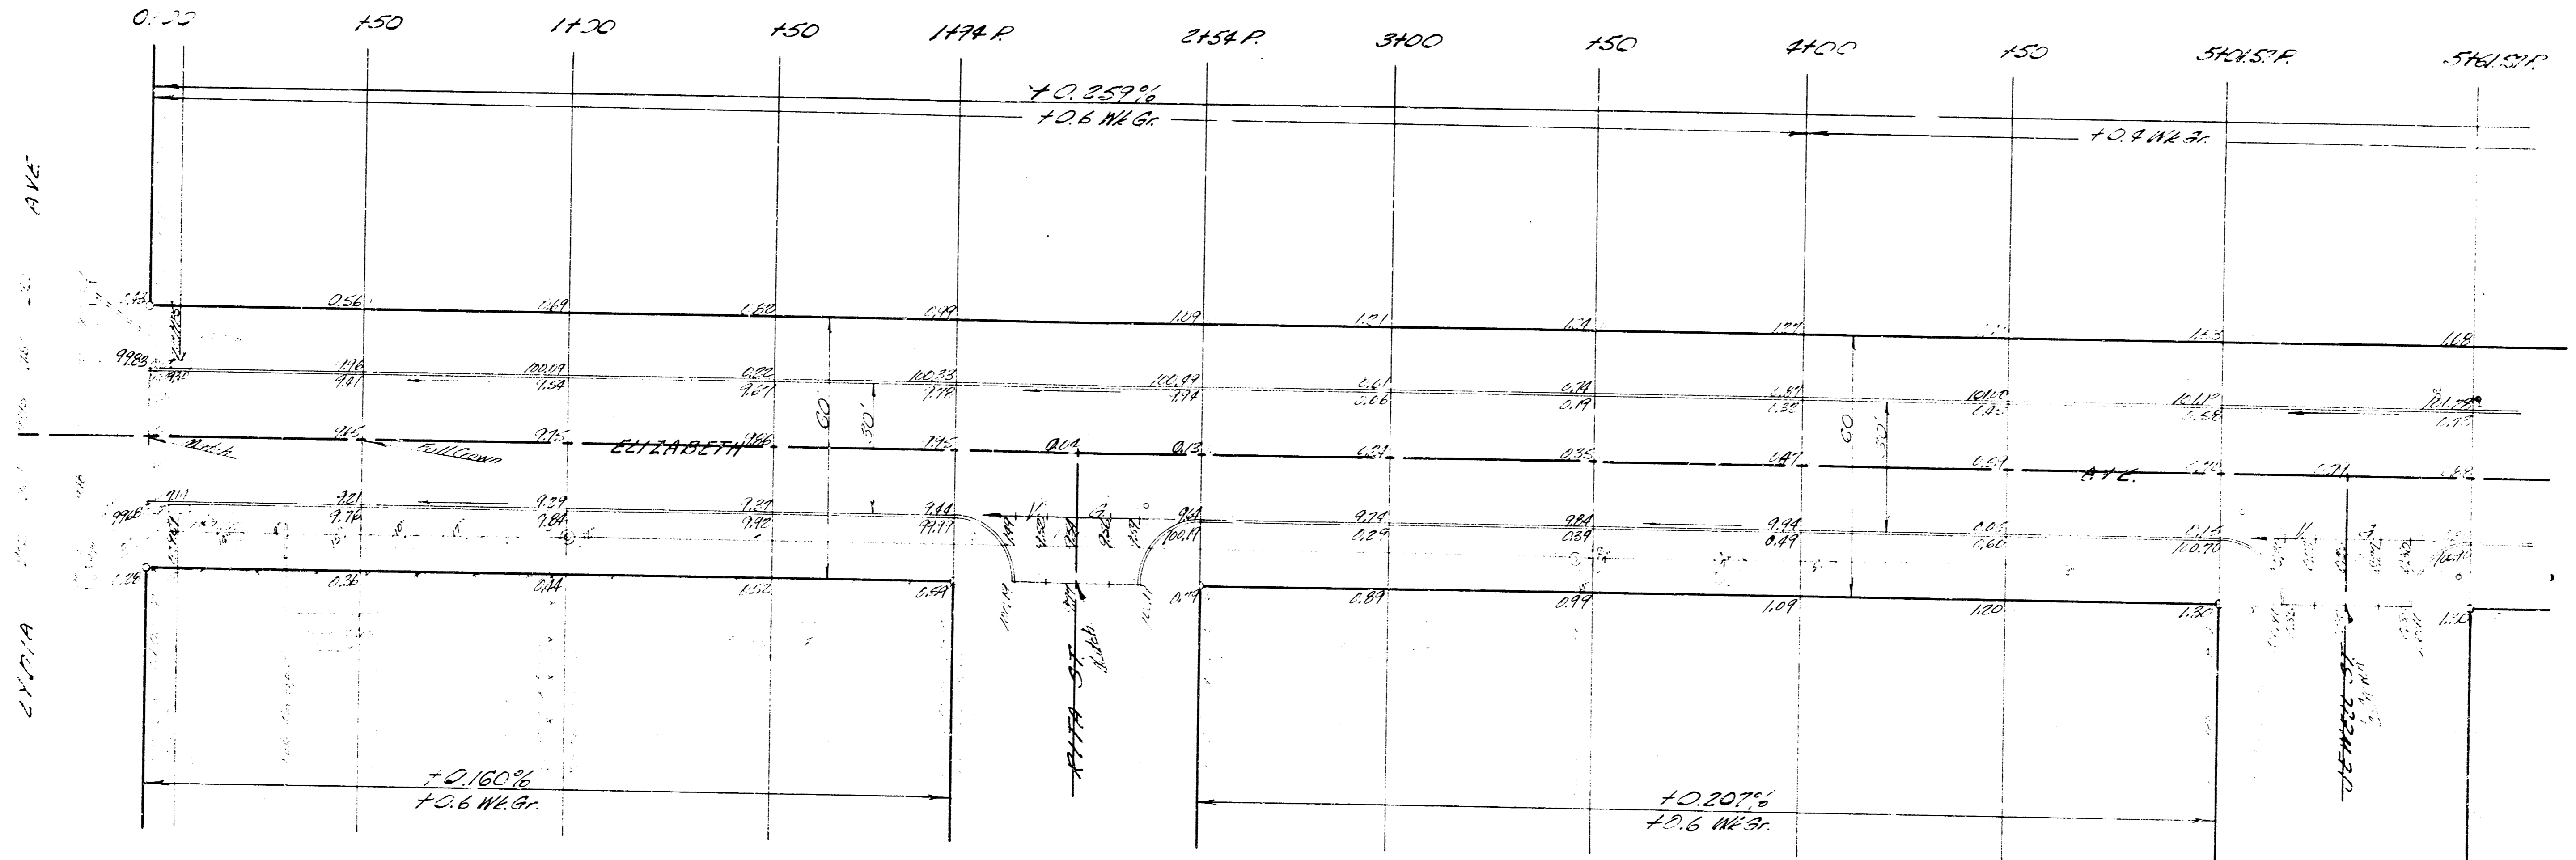


B.M. 10234 3" W. Cor. Conc. Arch. No. 1444 Lydia  
 B.M. 99.83 5" in Globe NE. End Radius NW. Cor. Lydia & Elizabeth  
 B.M. 100.26 5" in Globe Top 3 Ch. R/W. E. Elizabeth  
 B.M. 101.67 R.R. Sp. & W.S. R.R. NE. Cor. Elizabeth & Jewell

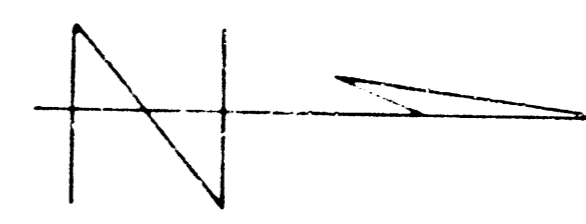

ELEVATION  
 TO  
 B.M.

Excavation		Comp. Fill
Prop.	City	Proj.
2780.3 CY	2083 CY	0.7 CY
278.0 10%	22.9 10%	0.1 10%
3058.3 CY TOTAL	230.2 CY TOTAL	0.8 CY TOTAL

NOTE: Appl. Surf. Rem. is included in Error Quantities

1/5

ELIZABETH AVE  
 NL. LYDIA AVE.  
 TO SL. MAY AVE  
 30' CONC. & CB  
 CITY OF WICHITA, KANSAS  
 B. E. SMITH CITY ENGINEER  
 DATE 12-1-1922 PROJ. NO. C15-41



