


B.M. 106.90 S.E. COR. BRICK PLANTER ON S.E. COR. HOUSE #1549 ELIZABETH.
B.M. 106.23 R.R. SPIKE, N. SIDE LARGE ELM TREE AT S.E. COR. FIGG & ELIZABETH.

BASE LINE ON C OF ELIZABETH.

SCALE: 1"=20'

"CAUTION"

CONTRACTOR TO EXCAVATE WITH CARE OVER THE
30" SANITARY SEWER.

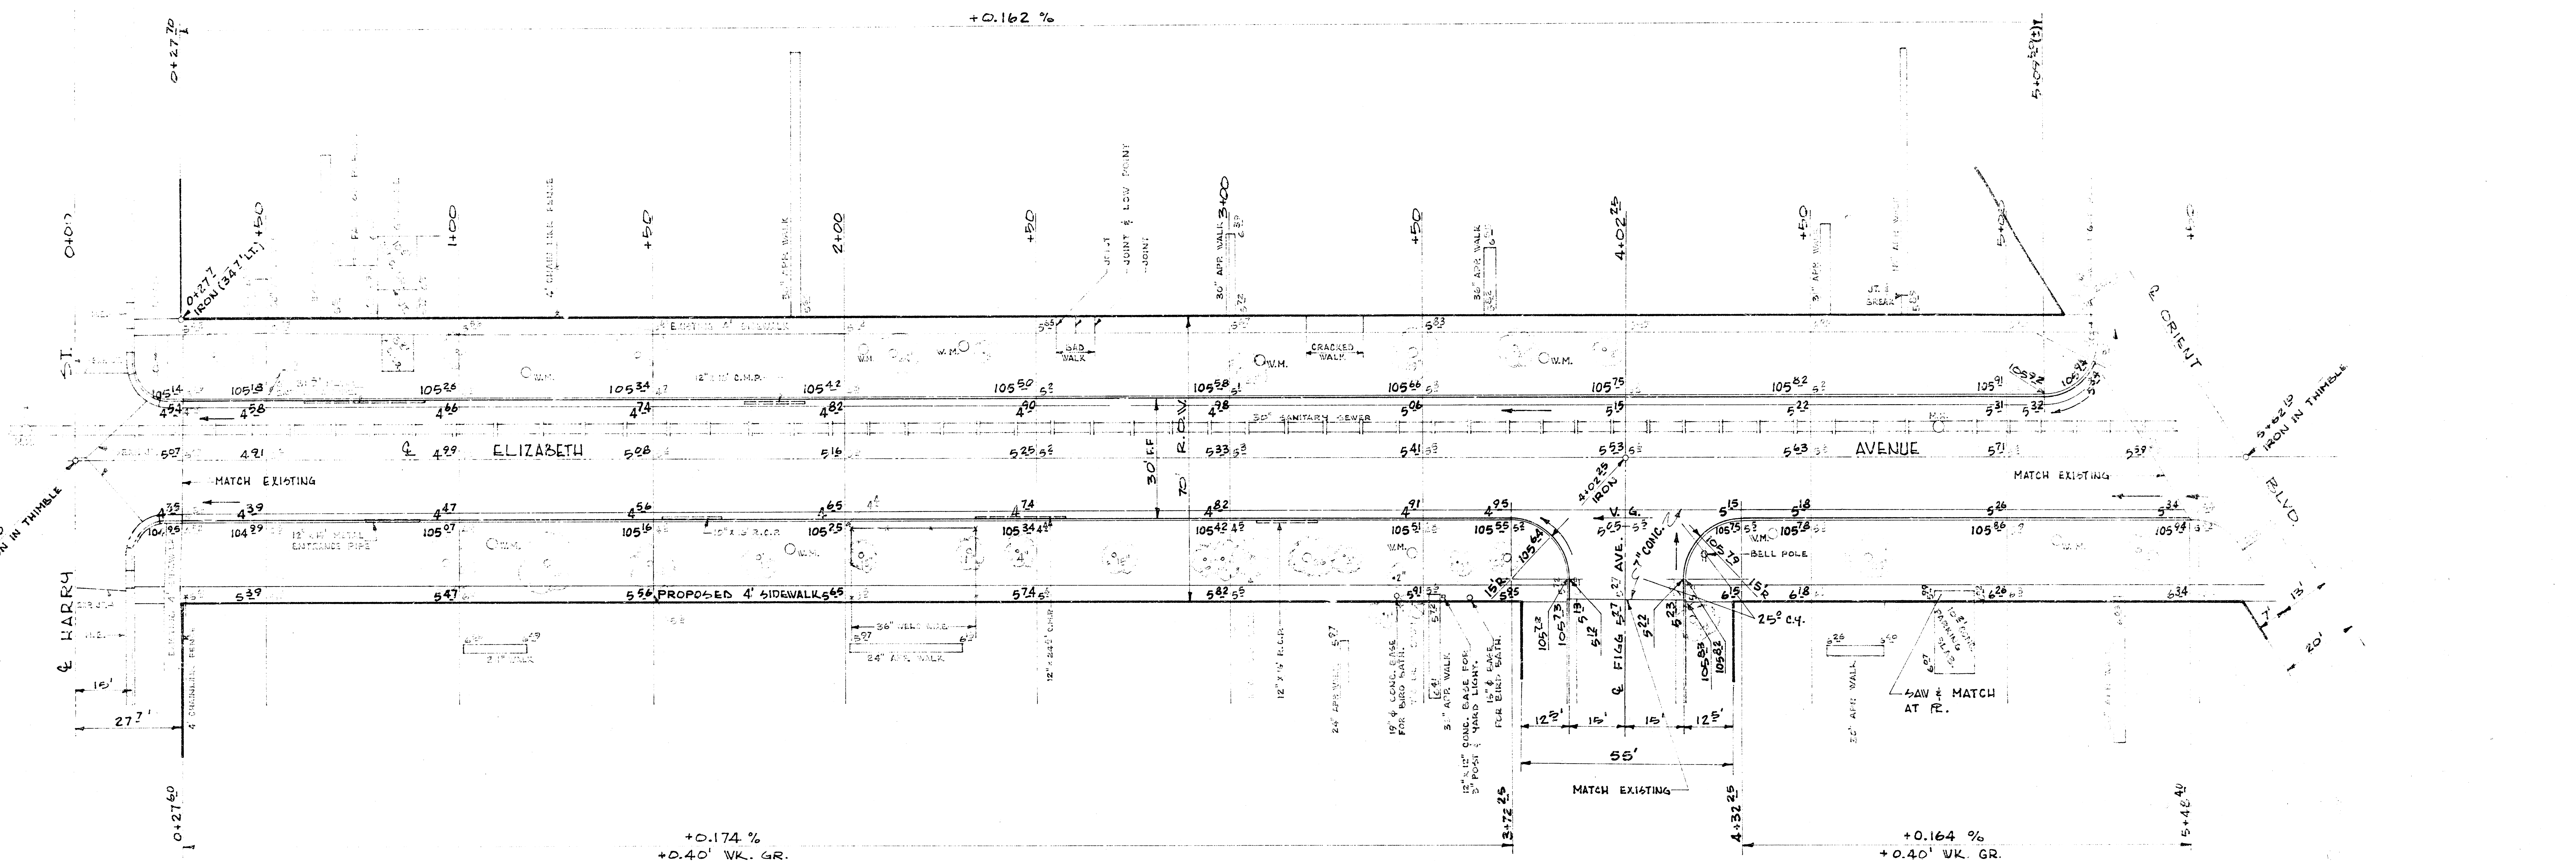

NOTE:

- 1) GRADE PARKING & CLEAR R.O.V. FOR PROPOSED SIDEWALKS. COMPACT FILL IN SIDEWALK AREA. SIDEWALKS TO BE CONSTRUCTED BY OTHERS.
- 2) REMOVAL OF SMALL CONC. BASES TO BE INCIDENTAL TO PROJECT.
- 3) CONTRACTOR TO ADJUST MANHOLE TO FINISHED GRADE.

EARTHWORK		
	EXCAVATION	COMPACTED FILL
PROPERTY	409.6 C.Y.	46.0 C.Y.
CITY	41.0	4.6
Add 10 %	450.6 C.Y.	50.6 C.Y.
Total	450.6 C.Y.	50.6 C.Y.

ELIZABETH AVENUE - N.E. HARRY STREET TO
S.E. ORIENT BLVD.

26'-2'-30' ASPH. CONC. & CURB.

CITY OF WICHITA, KANSAS.
B.E. SMITH - CITY ENGINEER

DATE: SEPT. 1968

PROJECT # C18-60

SHEET 1 of 2

