
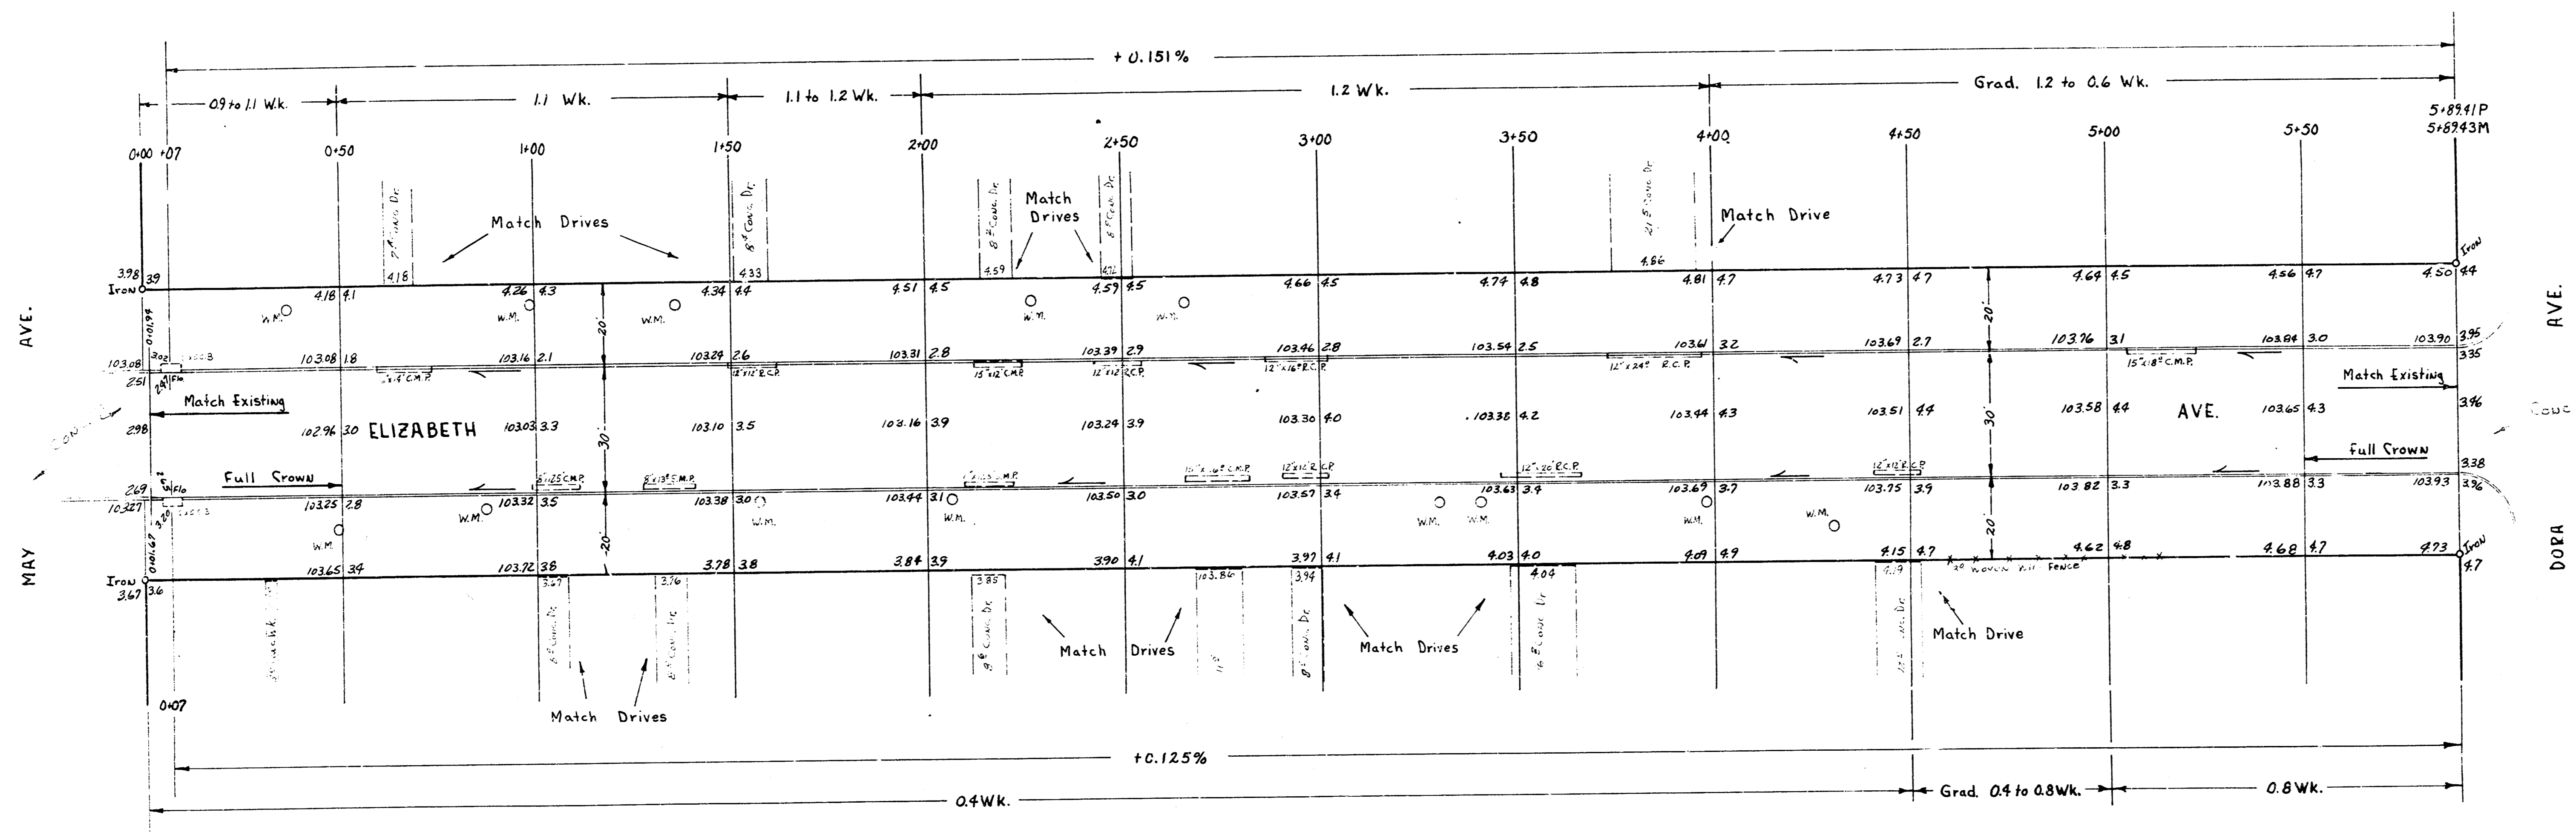


B.M. 10724 S.E. cor. conc. pa. to NW cor. Elizabeth & Dora
 B.M. 10498 S.W. cor. conc. pa. to # 1952 Elizabeth
 Baseline and chaining North on West P.L.

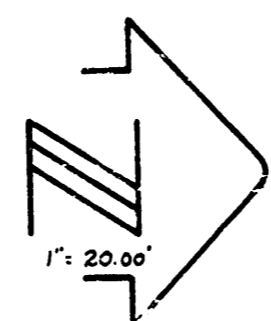

Shown by
 Plans
 10/24/58
 10/24/58
 10/24/58

NOTE TO FIELD ENGINEER & CONTRACTOR

All entrance pipes to be disposed of in accordance with city dirt checker's instructions.



EARTH-WORK TOTALS	
CITY	PROP.
0.0 CU	271.9 CU
	30.0 CU
	303.9 CU



ELIZABETH AVE.
 N.L. MAY to S.L. DORA
 30" Conc. & Cb.
CITY OF WICHITA, KANSAS
 B.E. SMITH CITY ENGINEER
 DATE: OCT. 1958 PROJ. NO. C18-143

1/2