



B.M. 10433 S.E. COR. CONC. PORCH HO # 1328 LOTUS
B.M. 10324 N.E. COR. CONC. PORCH HO # 1501 HASKELL
B.M. 10227 N.E. COR. CONC. PORCH E.S. HOUSE # 1501 LOTUS
BASE LINE ON W. PROP. LINE

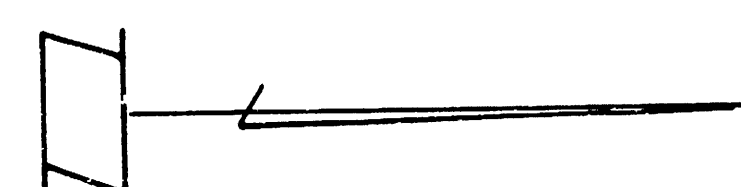

NOTE: TO FIELD ENG. & CONTRACTOR
Incidental drainage will be
constructed by other's.

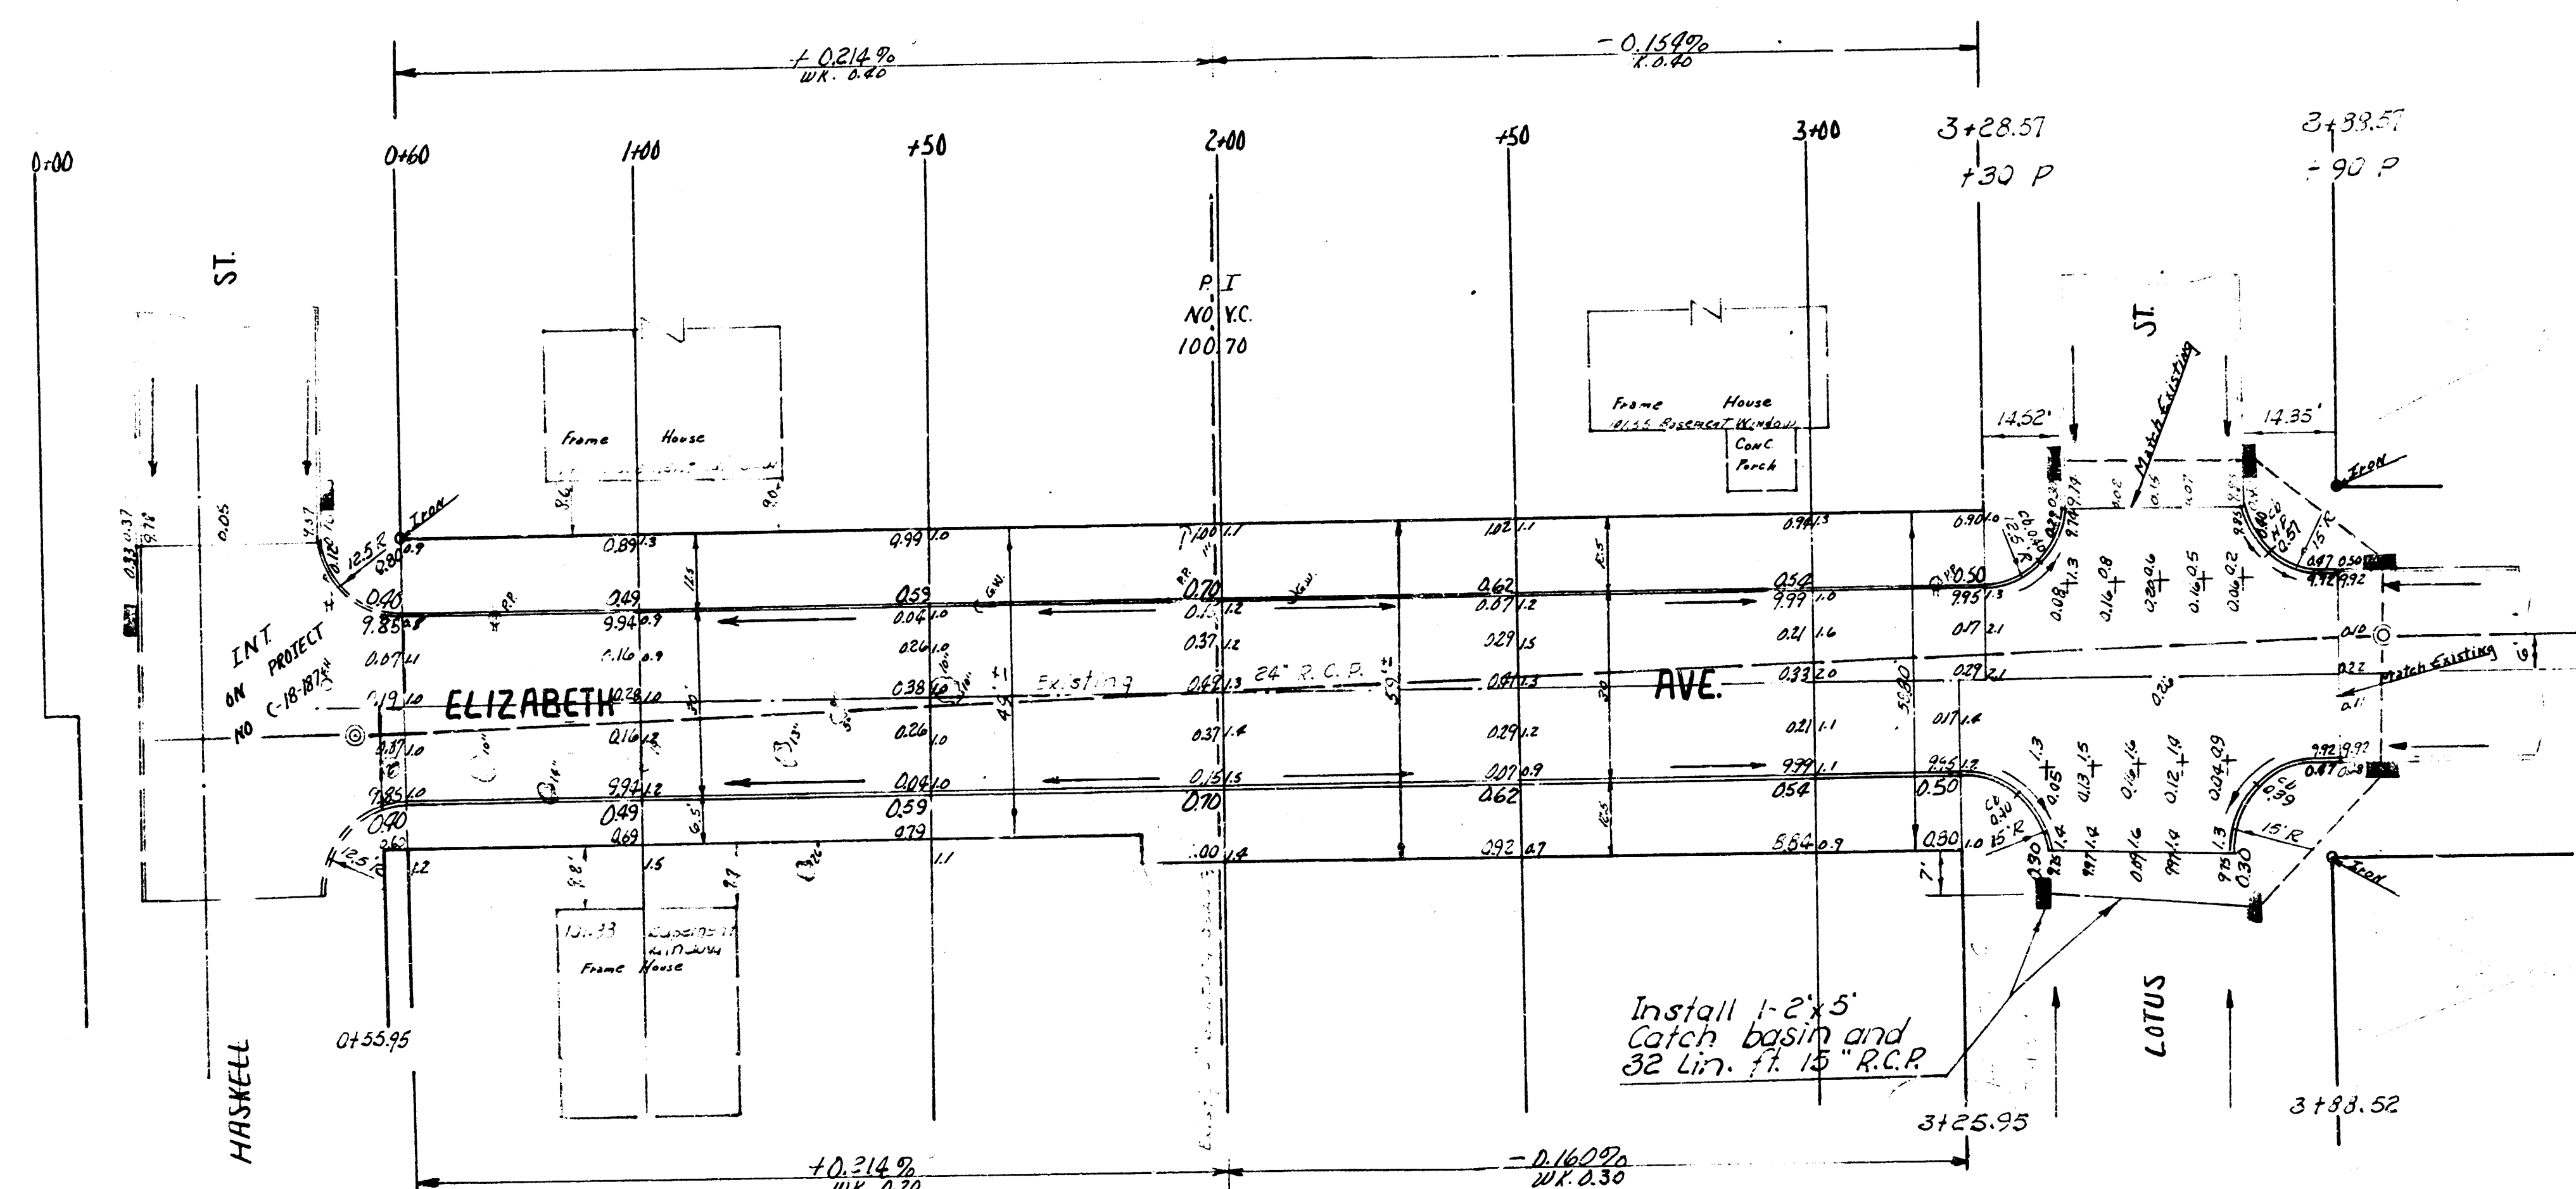

EARTH WORK	
CITY	PROP.
EXCAVATION	EXCAVATION
131.6	567.2
13.2	56.7
<u>144.8</u> Cu. yds.	<u>623.9</u> Cu. yds.

ELIZABETH AVE.
S.L.HASKELL N.L. LOTUS
30' CONC'RB.
CITY OF WICHITA KAN.
B.E. SMITH CITY ENGINEER
DATE: AUG 68 PROJ NO C-174

