


B.M. 12577 E in Fence DA. & WA. E. S.E. Cor. Fairview & 19th
 B.M. 12463 W in Globe N. End Poles N.W. Cor. Fairview & Allen

Property
 17.7
 17.4
 21.9
 24.8
 23.5
 23.2
 123.4
 7.10%
 142.3 276.

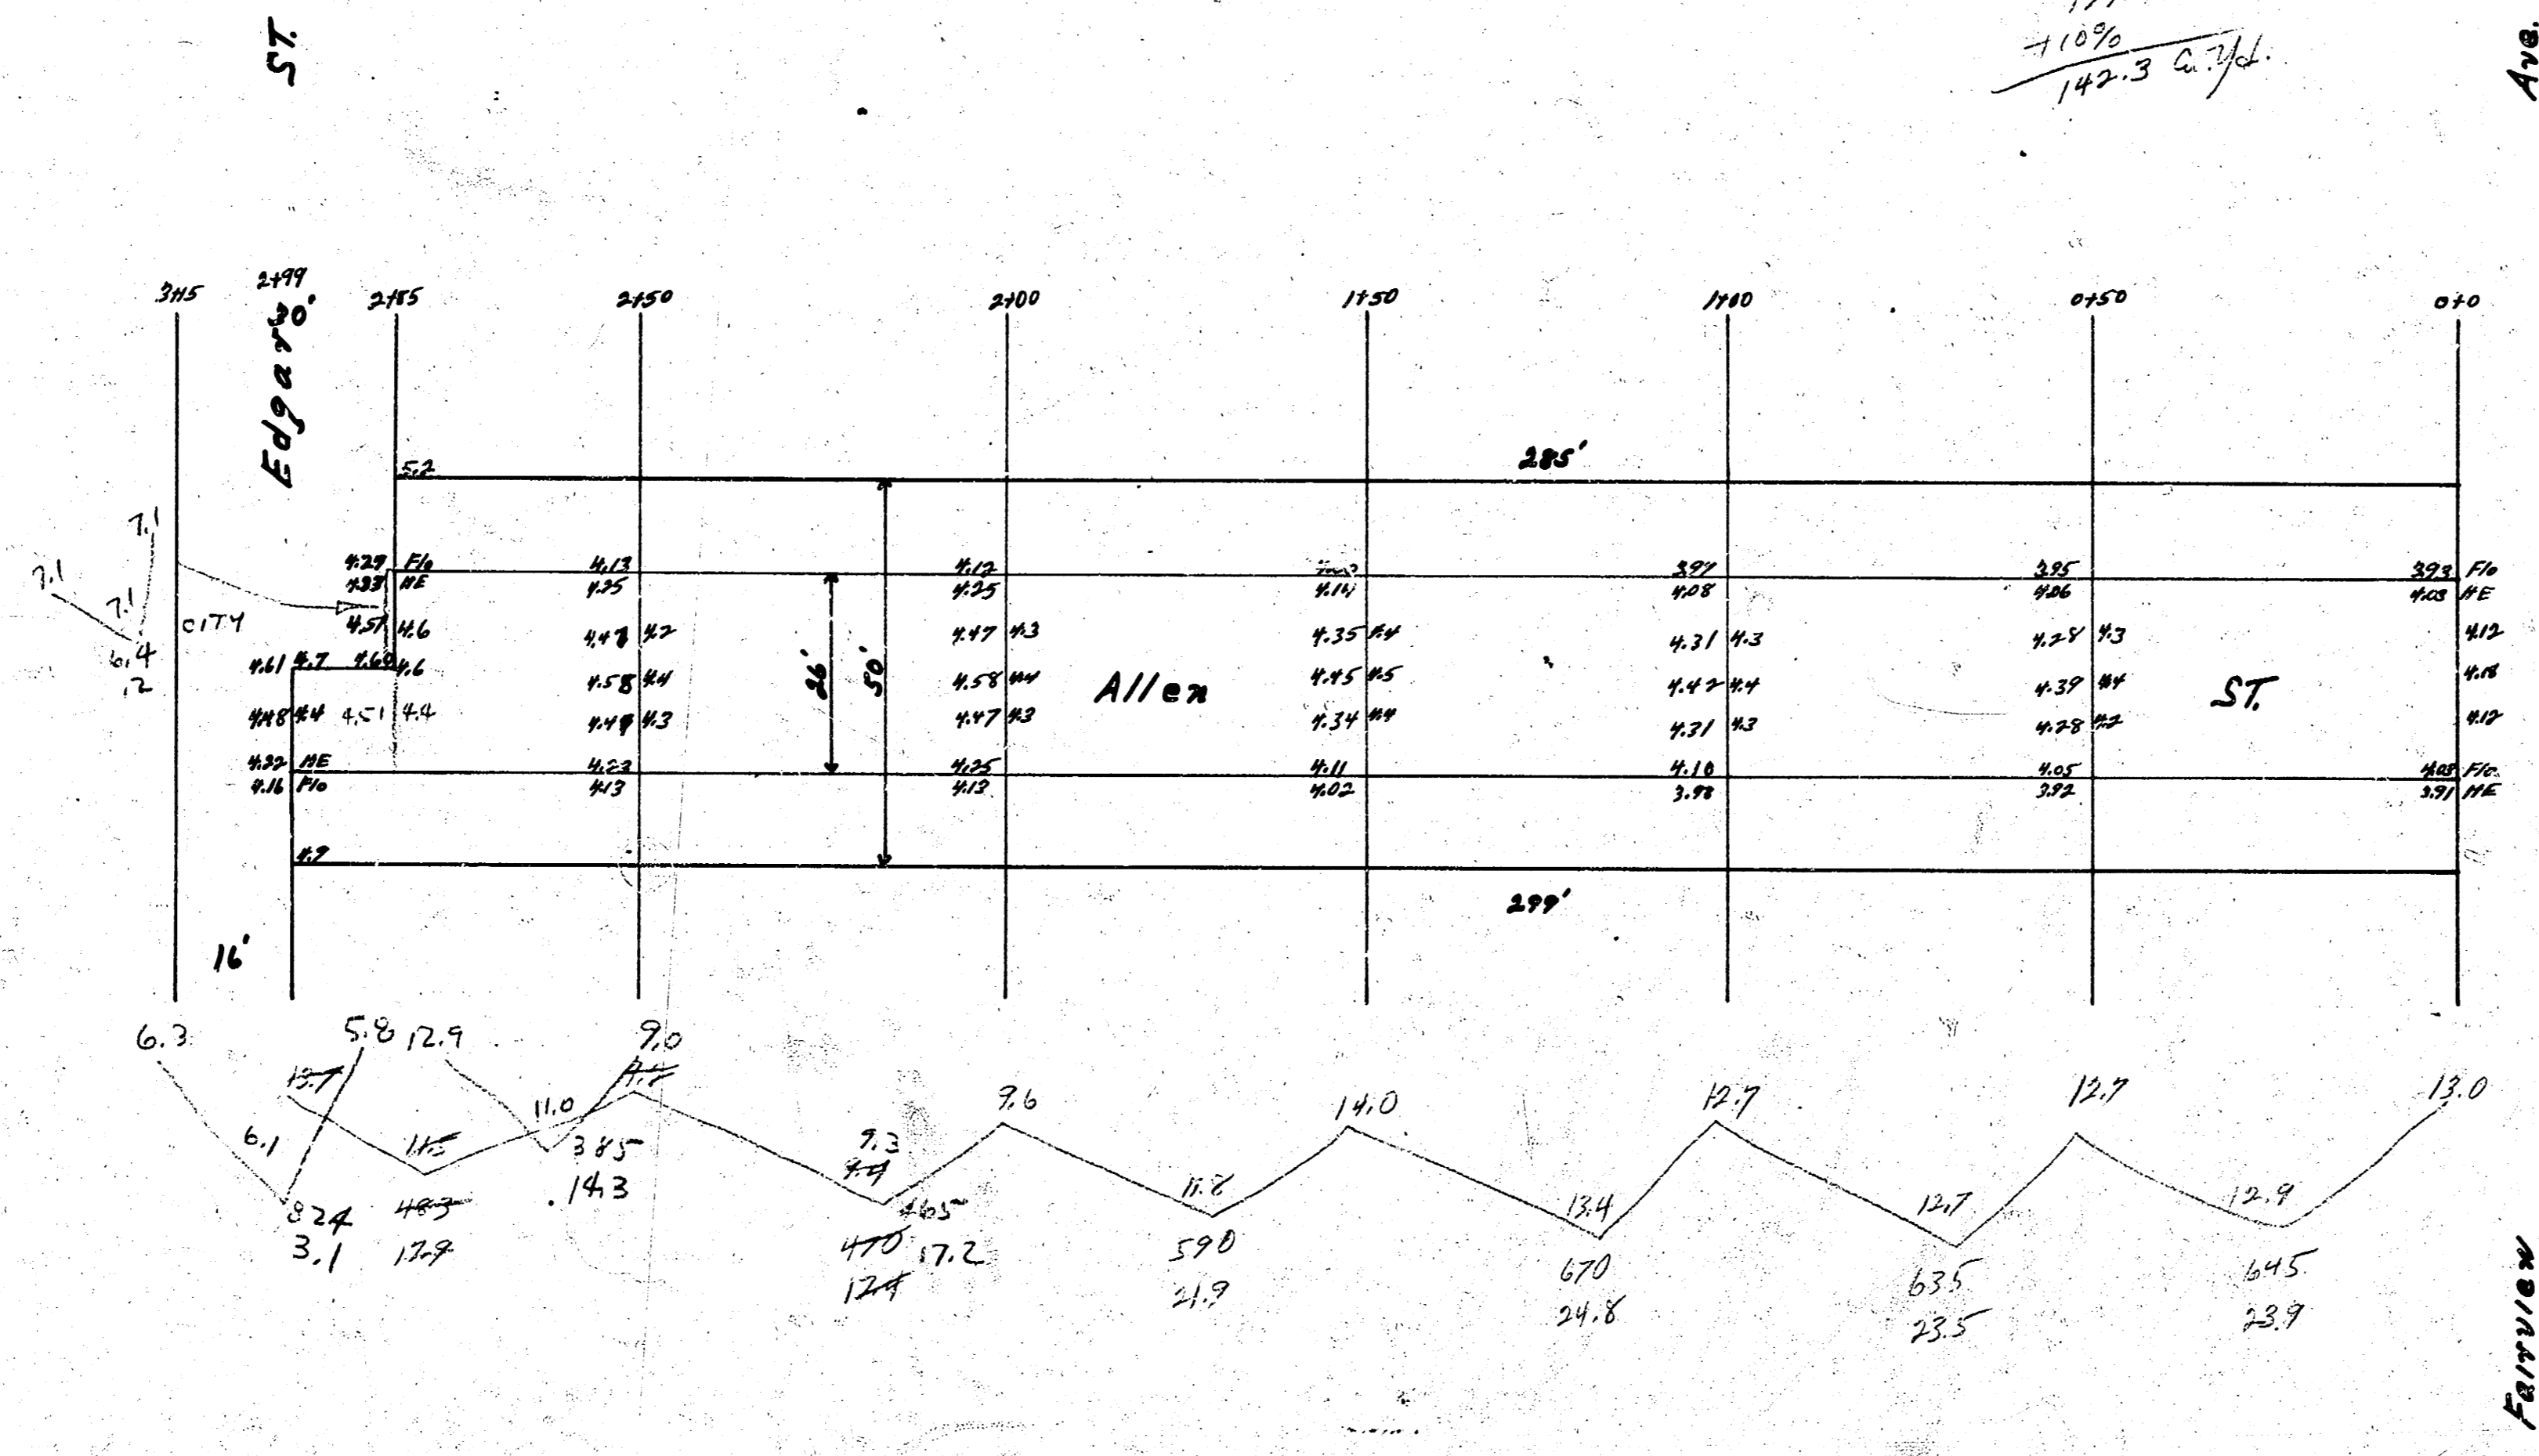

Allen ST.
 W.L. Fairview — W.L. Edgar
 26' Conc.
 City of Wichita, Kansas
 L.K. White City Engineer
 May 1948 Project C16-29

4 13 3 15