





Schweitzer

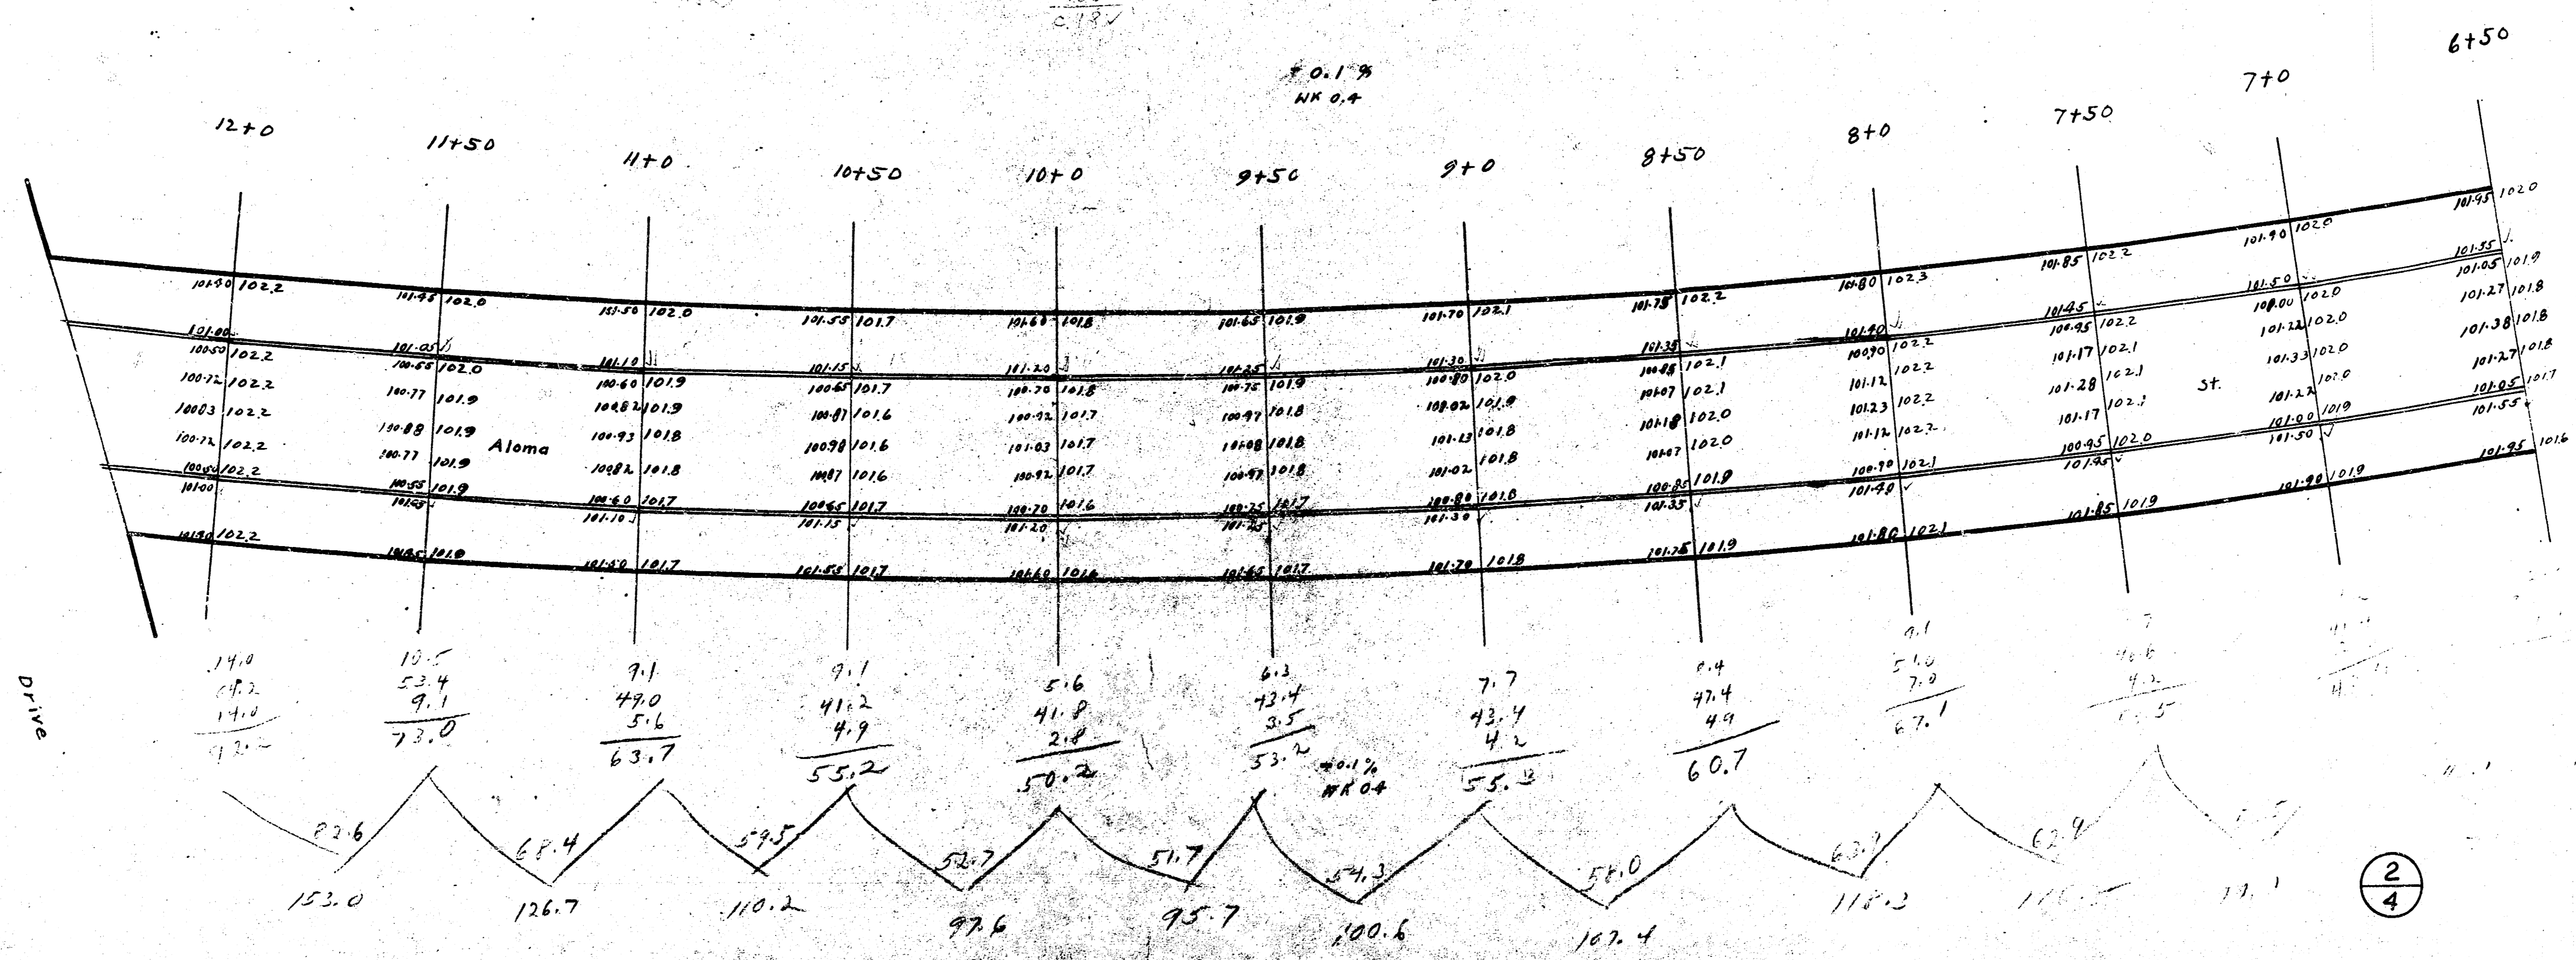

24 10 23 S. W. Cor. San Bern  
 No. 48 Alamo & Santa Dr

Hold Crown Flat. Starting at Sta  
 11+75 and ending at Sta 13+50

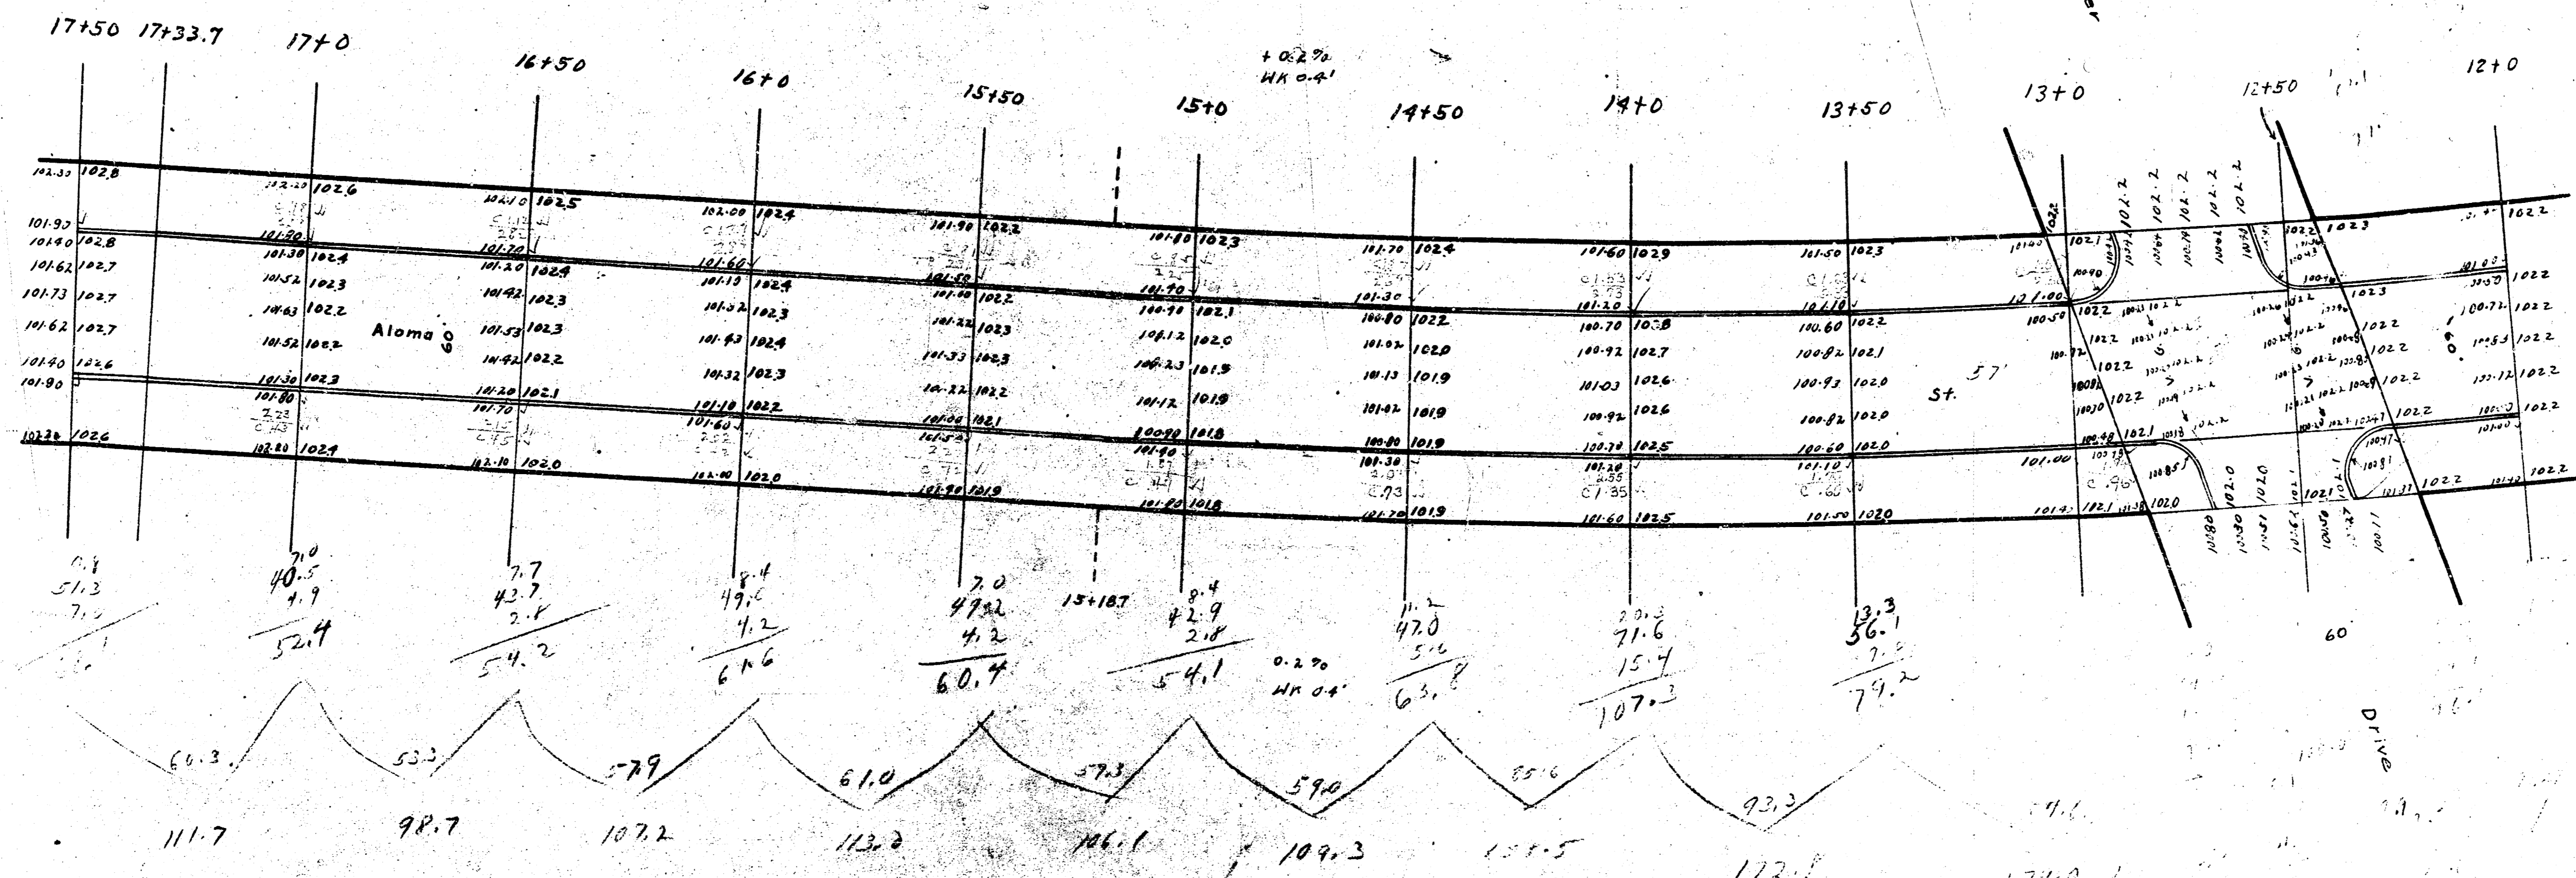

3

