



Sheet 1 of 1  
 City Engineer  
 Checked

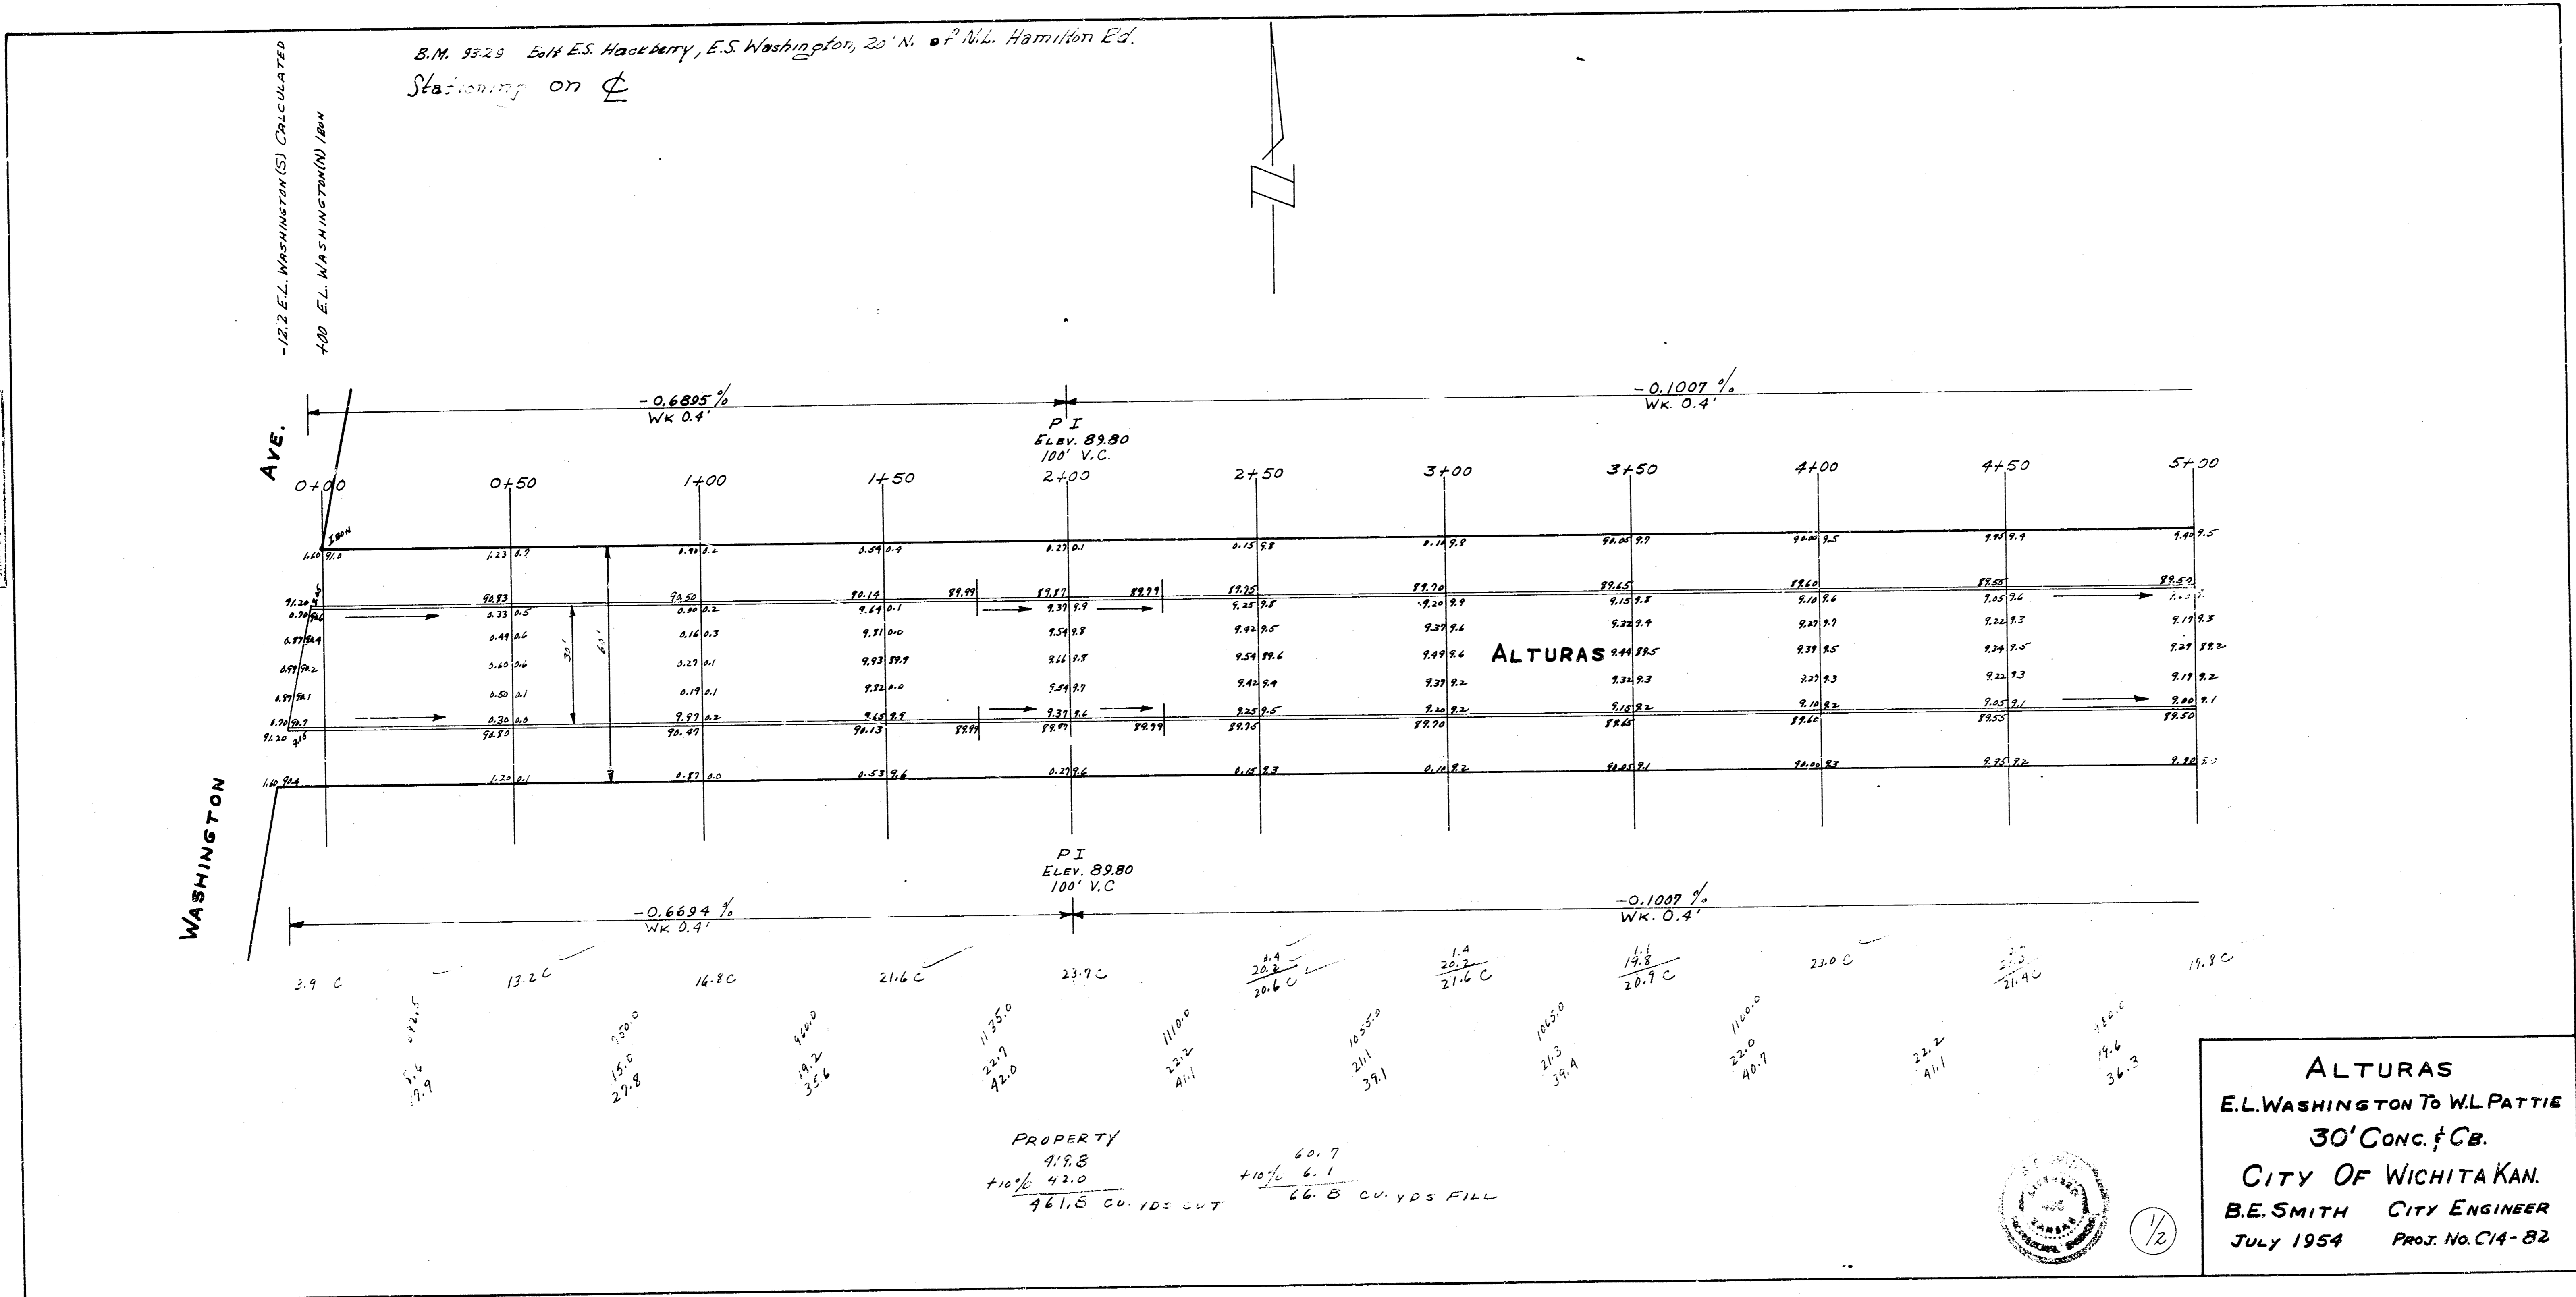

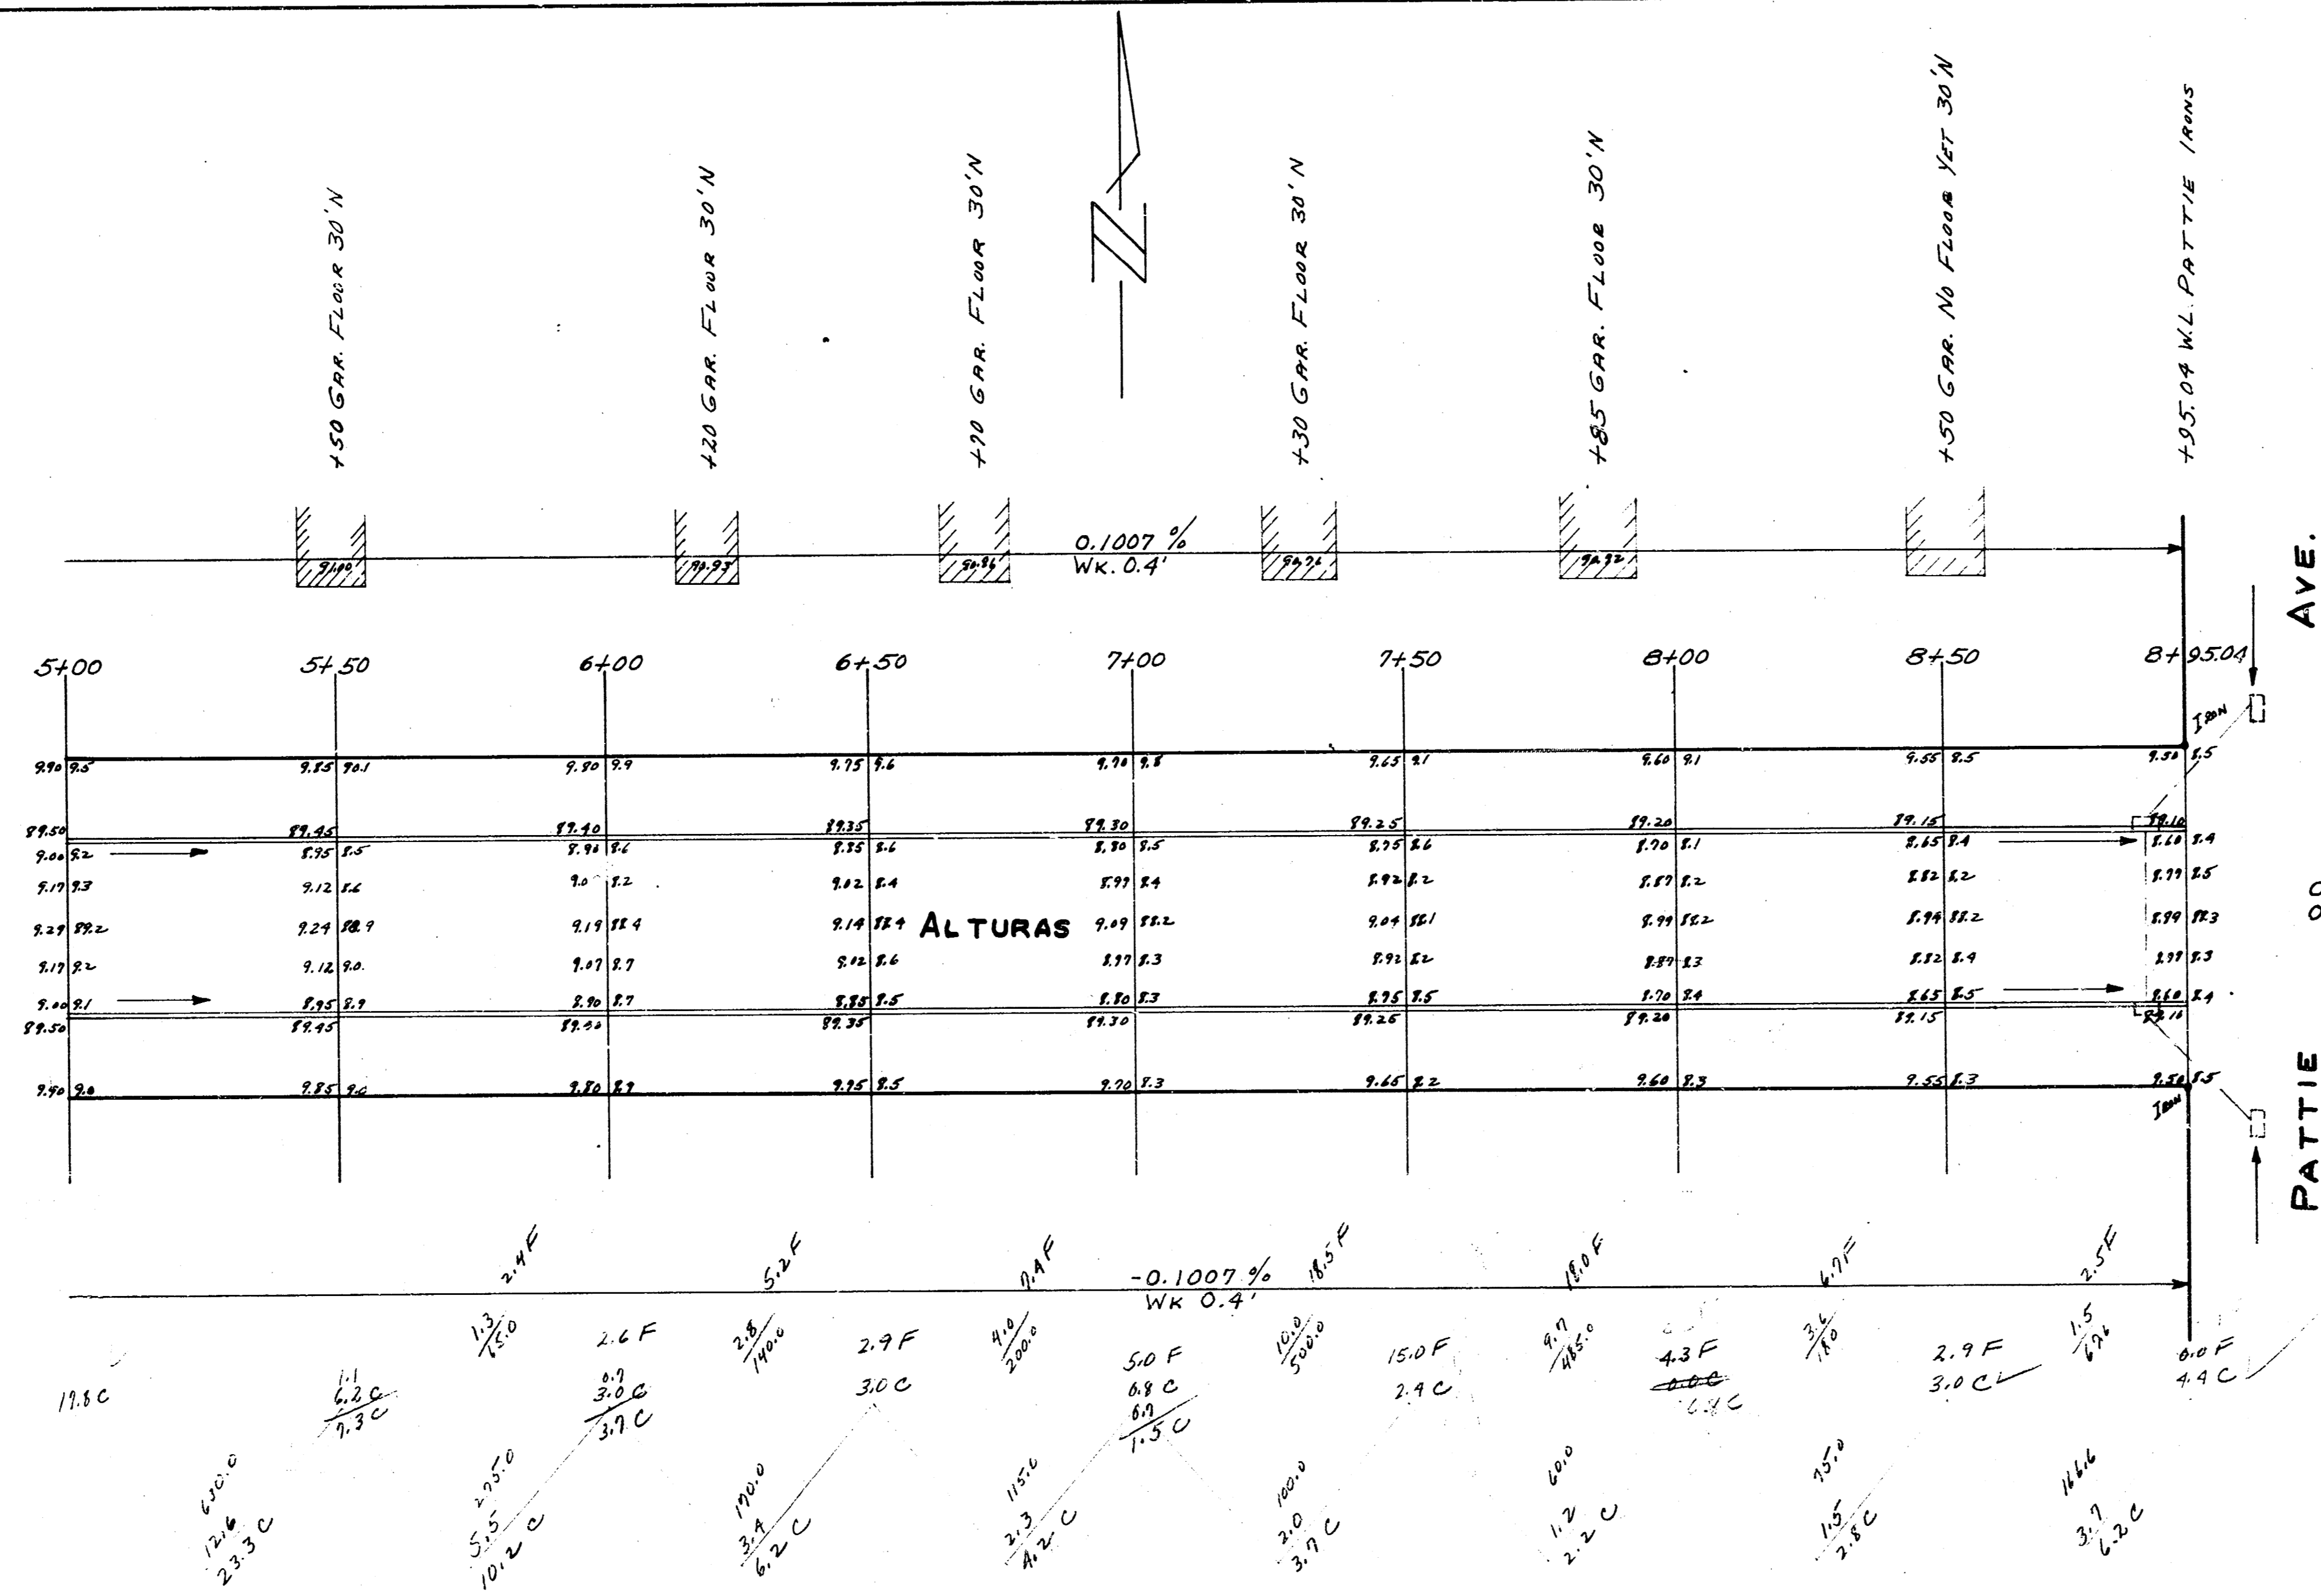

NOTE: THERE ARE 8 CATCH BASINS  
ONE ON EACH CORNER AT THE INTERSECTION  
OF PATTIE & ALTURAS.

ALTURAS  
Proj. No. C14-82

2/12