


Mr. Hughes #1616
J.L.P.
City Engineer

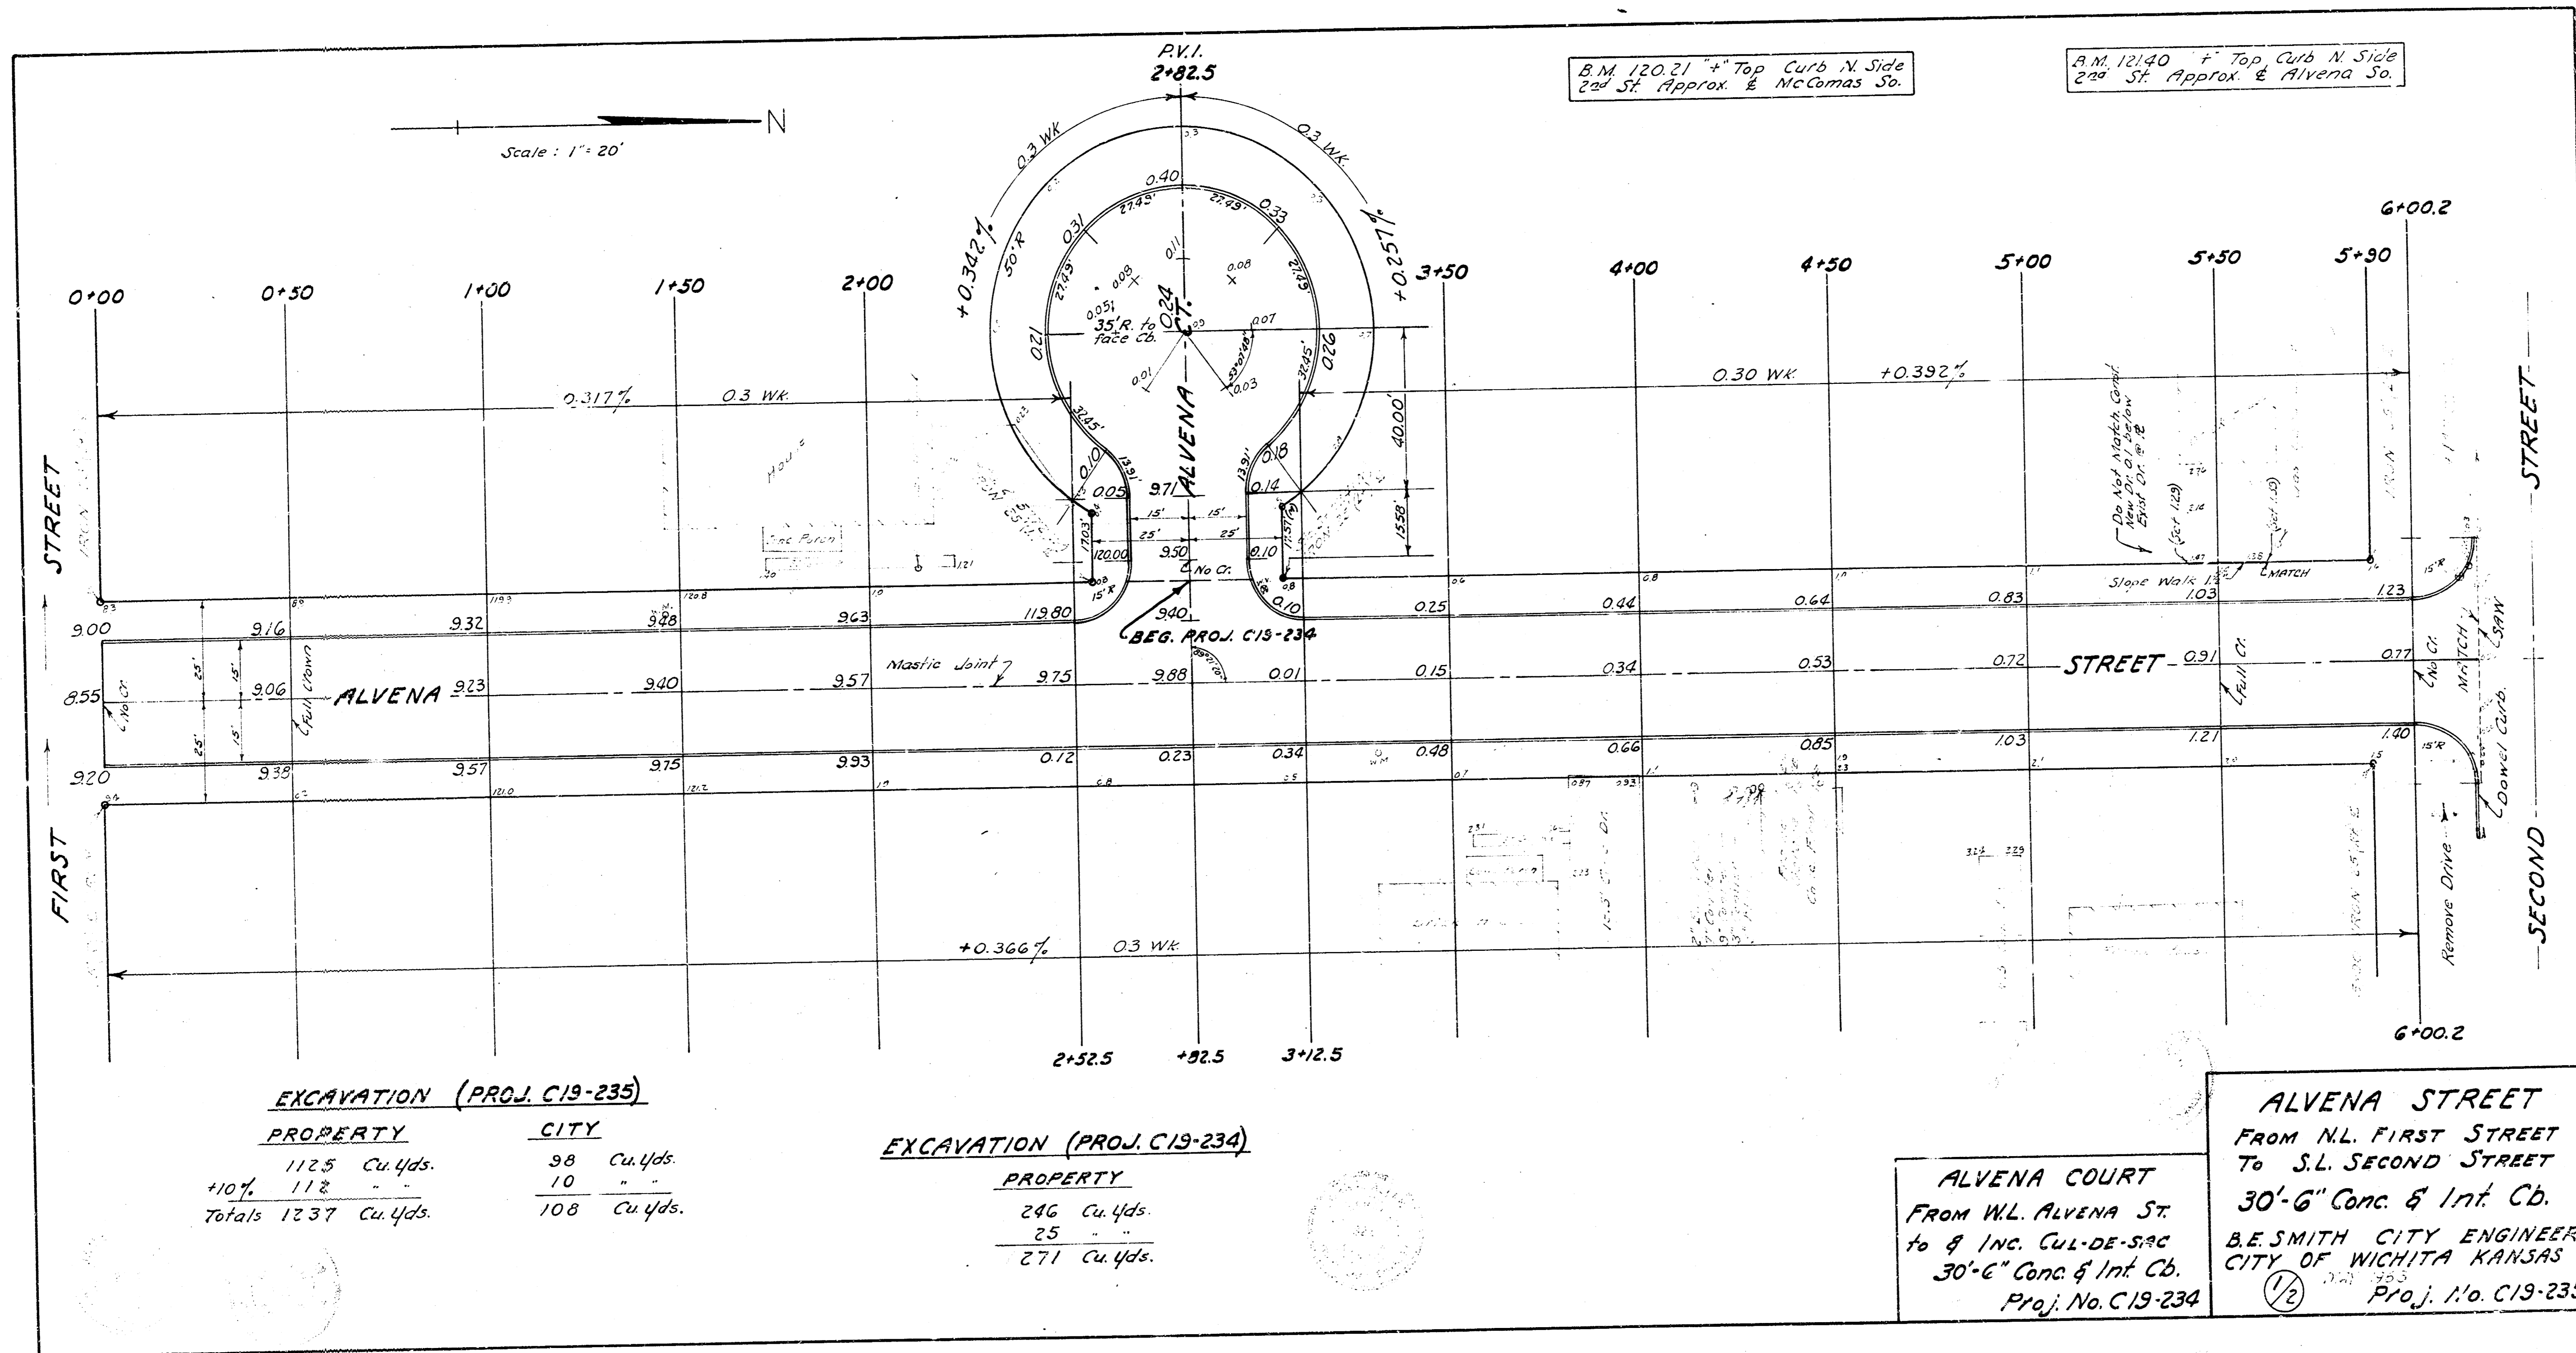

EXCAVATION (PROJ. C19-235)

PROPERTY	CITY
1125 Cu.Yds.	98 Cu.Yds.
112 -	10 -
Totals 1237 Cu.Yds.	108 Cu.Yds.

EXCAVATION (PROJ. C19-234)

PROPERTY
246 Cu.Yds.
25 -
271 Cu.Yds.

ALVENA COURT
FROM W.L. ALVENA ST.
to 9 INC. CUL-DE-SAC
30"-6" CONC. & INT. CB.
Proj. No. C19-234

ALVENA STREET
FROM N.L. FIRST STREET
TO S.L. SECOND STREET
30"-6" CONC. & INT. CB.
B.E. SMITH CITY ENGINEER
CITY OF WICHITA KANSAS
Proj. No. C19-235

