





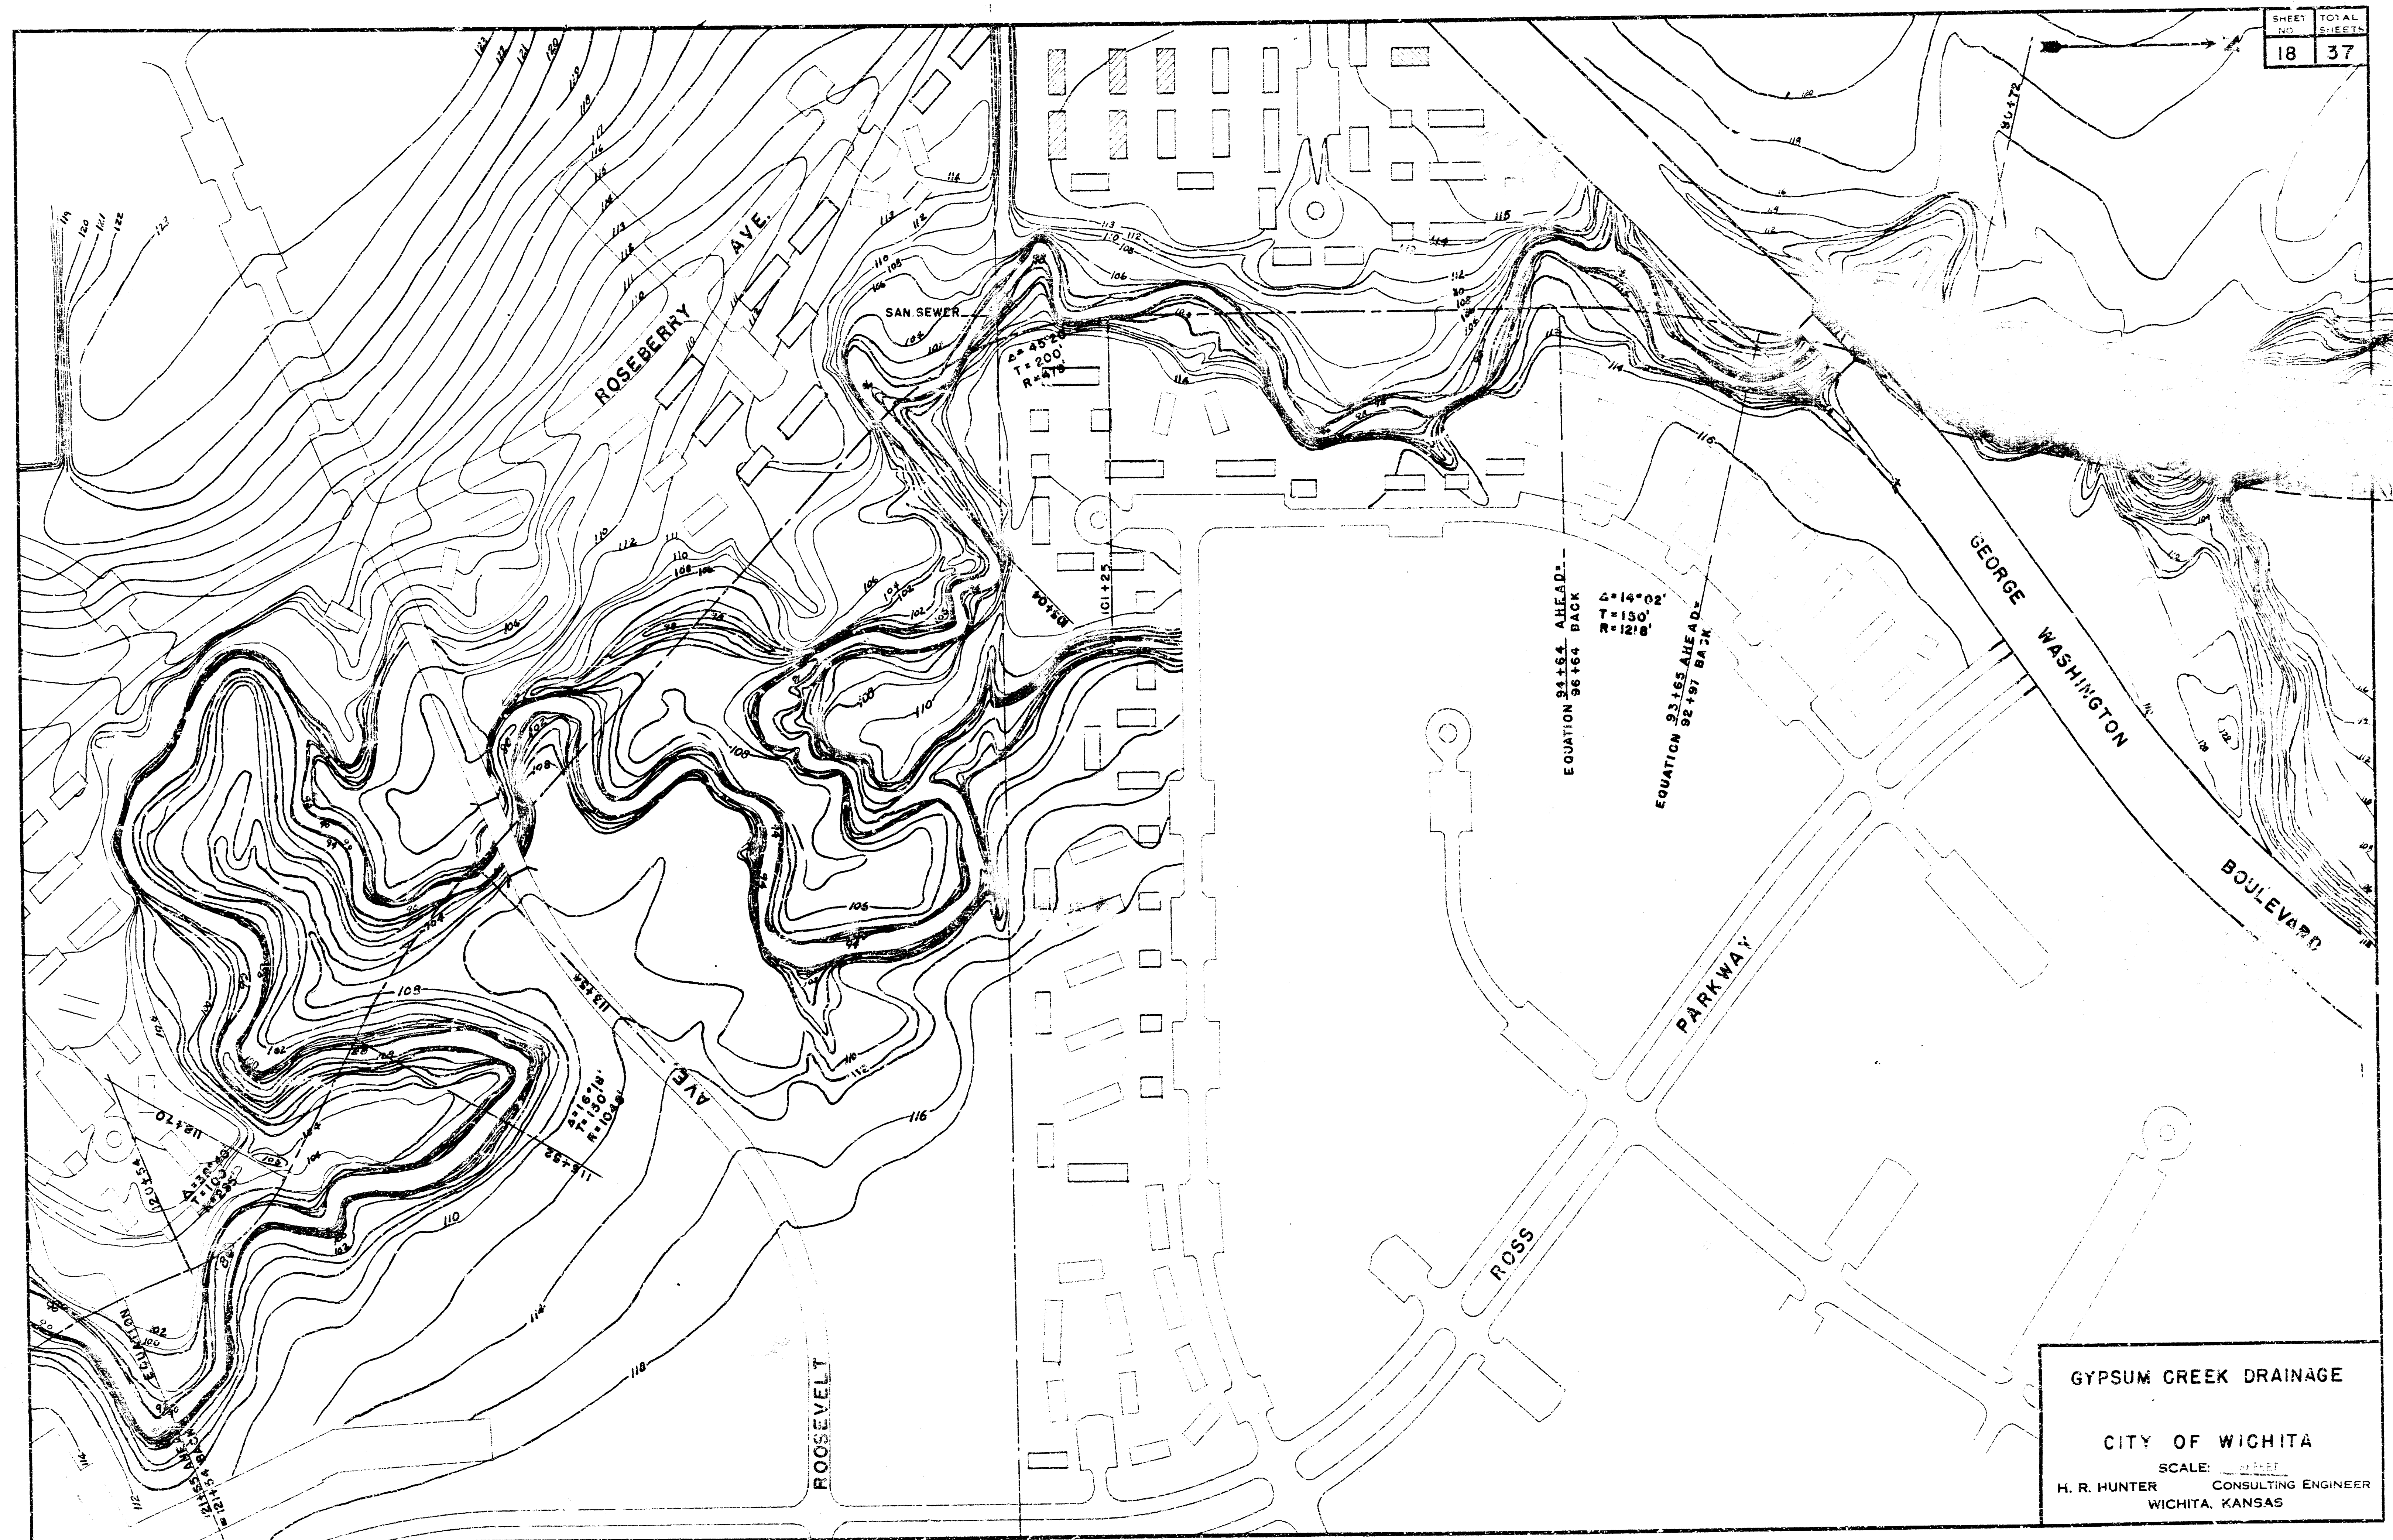

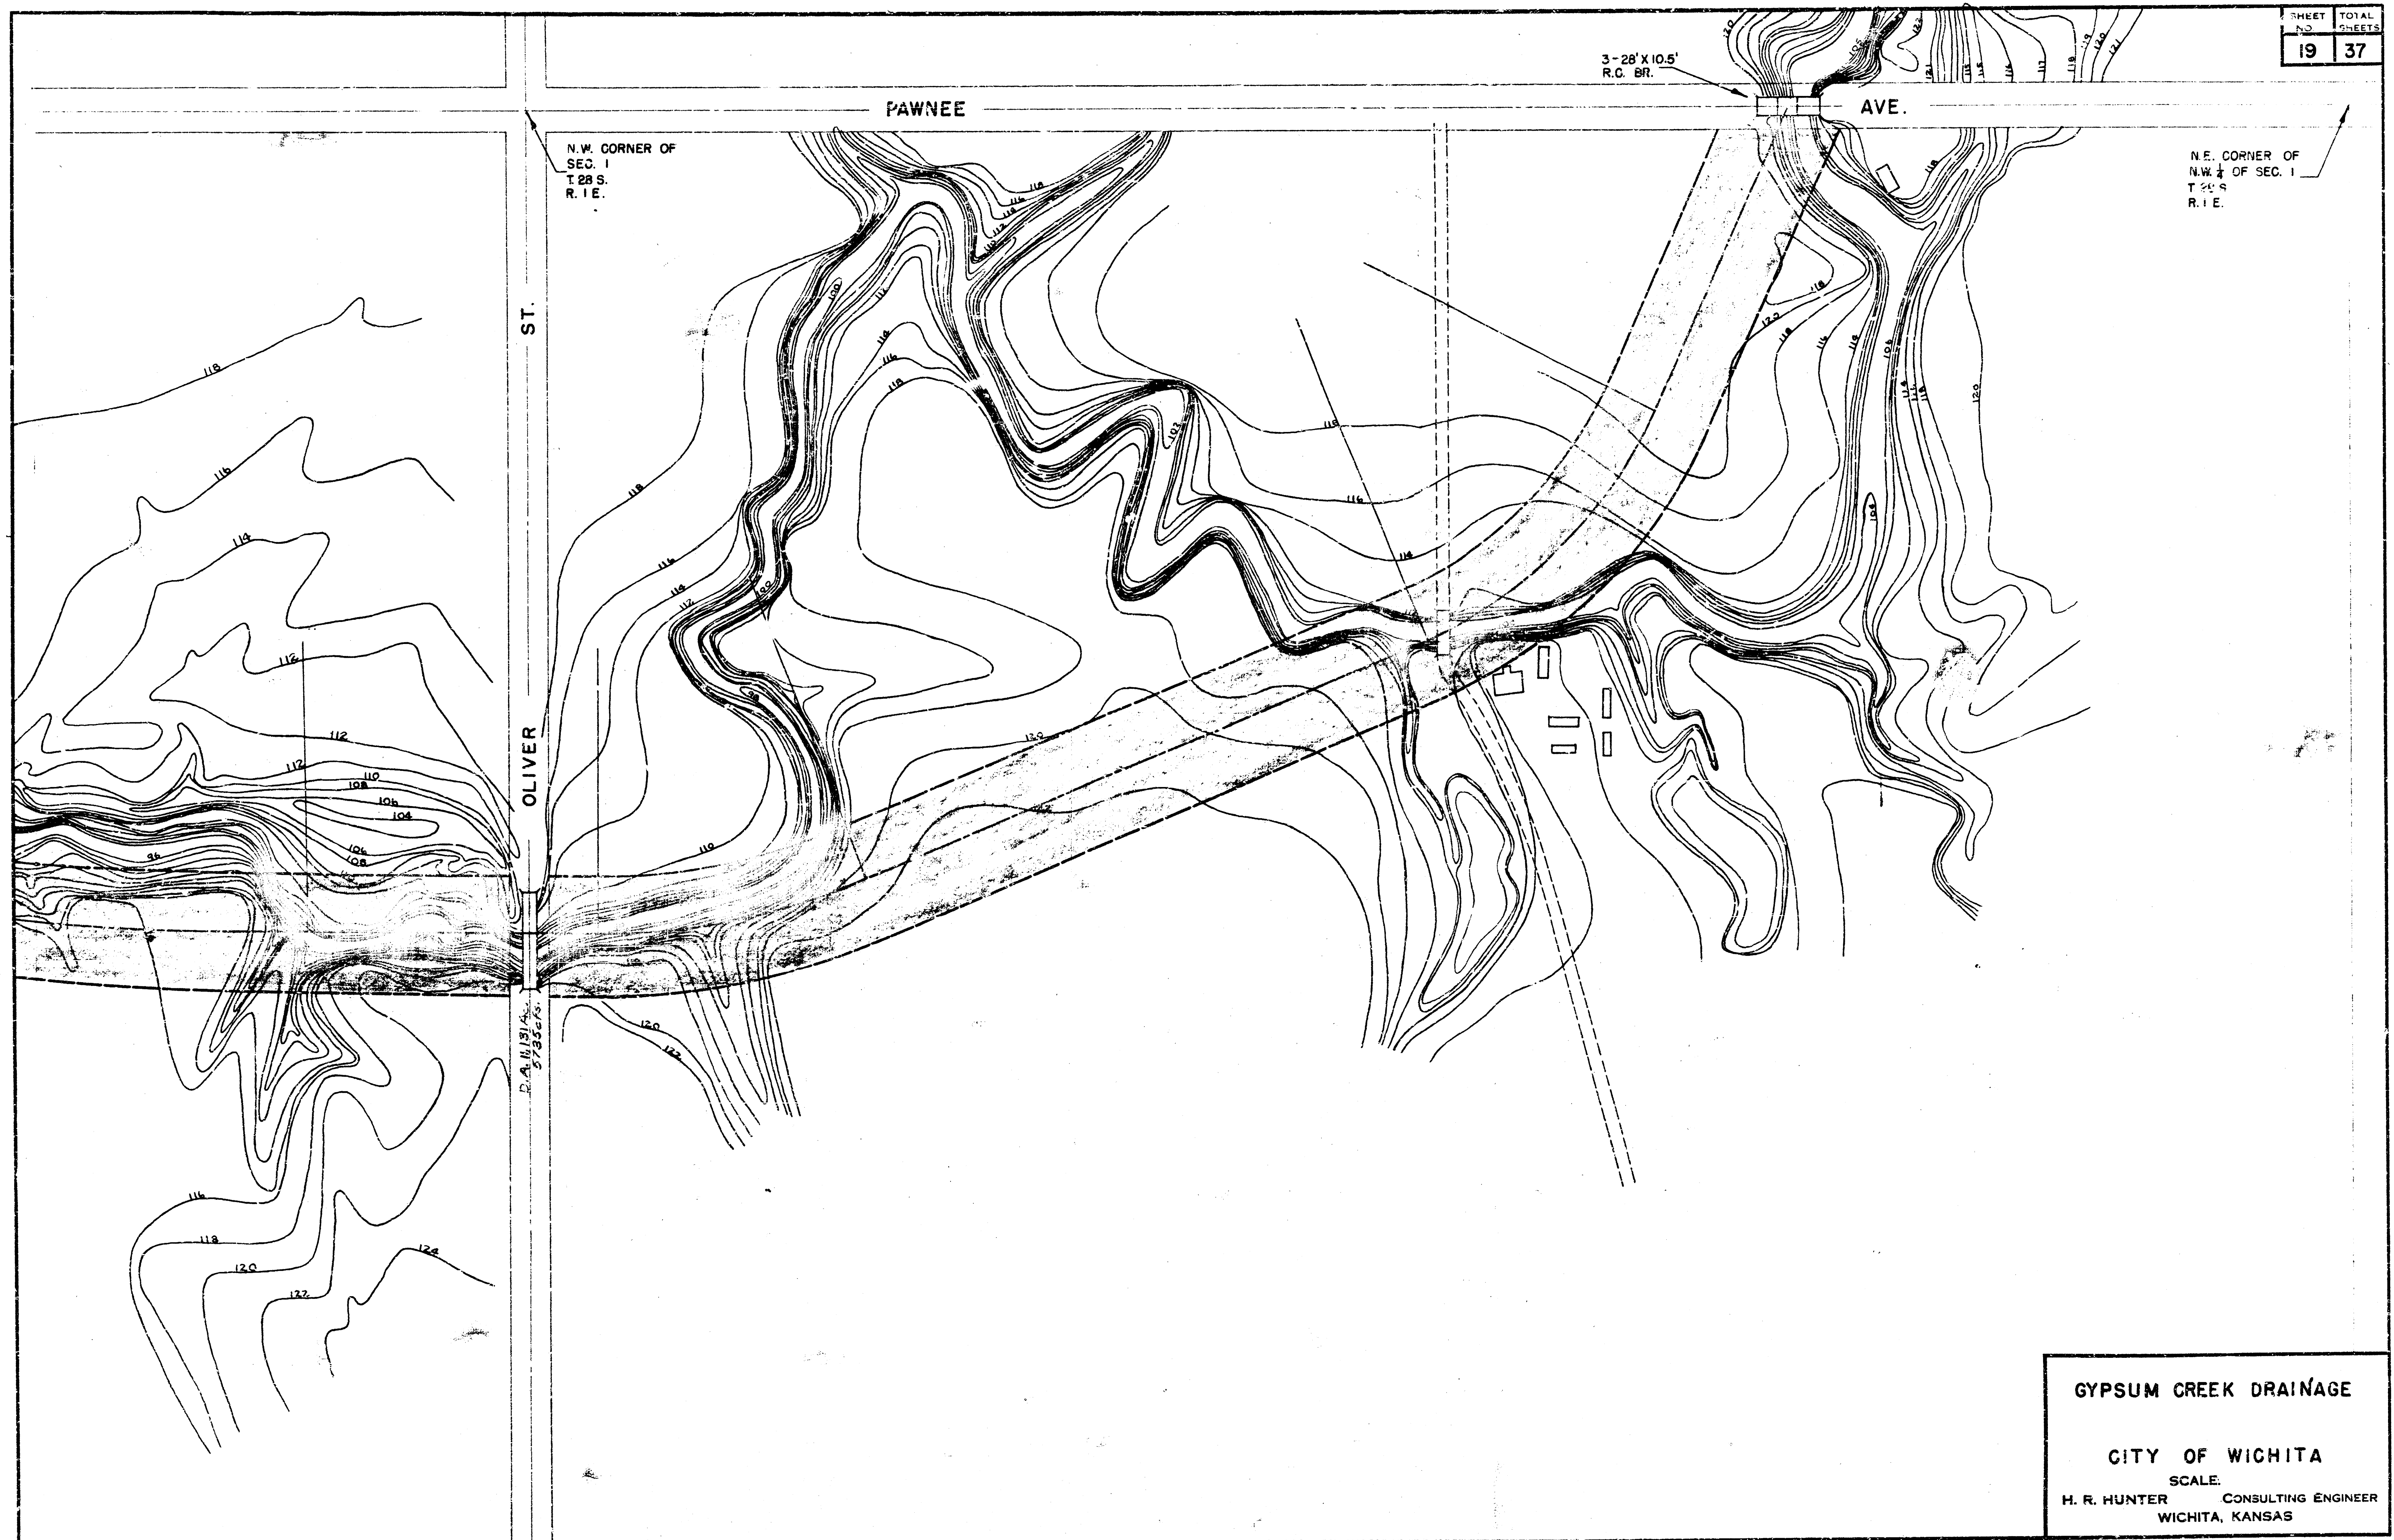

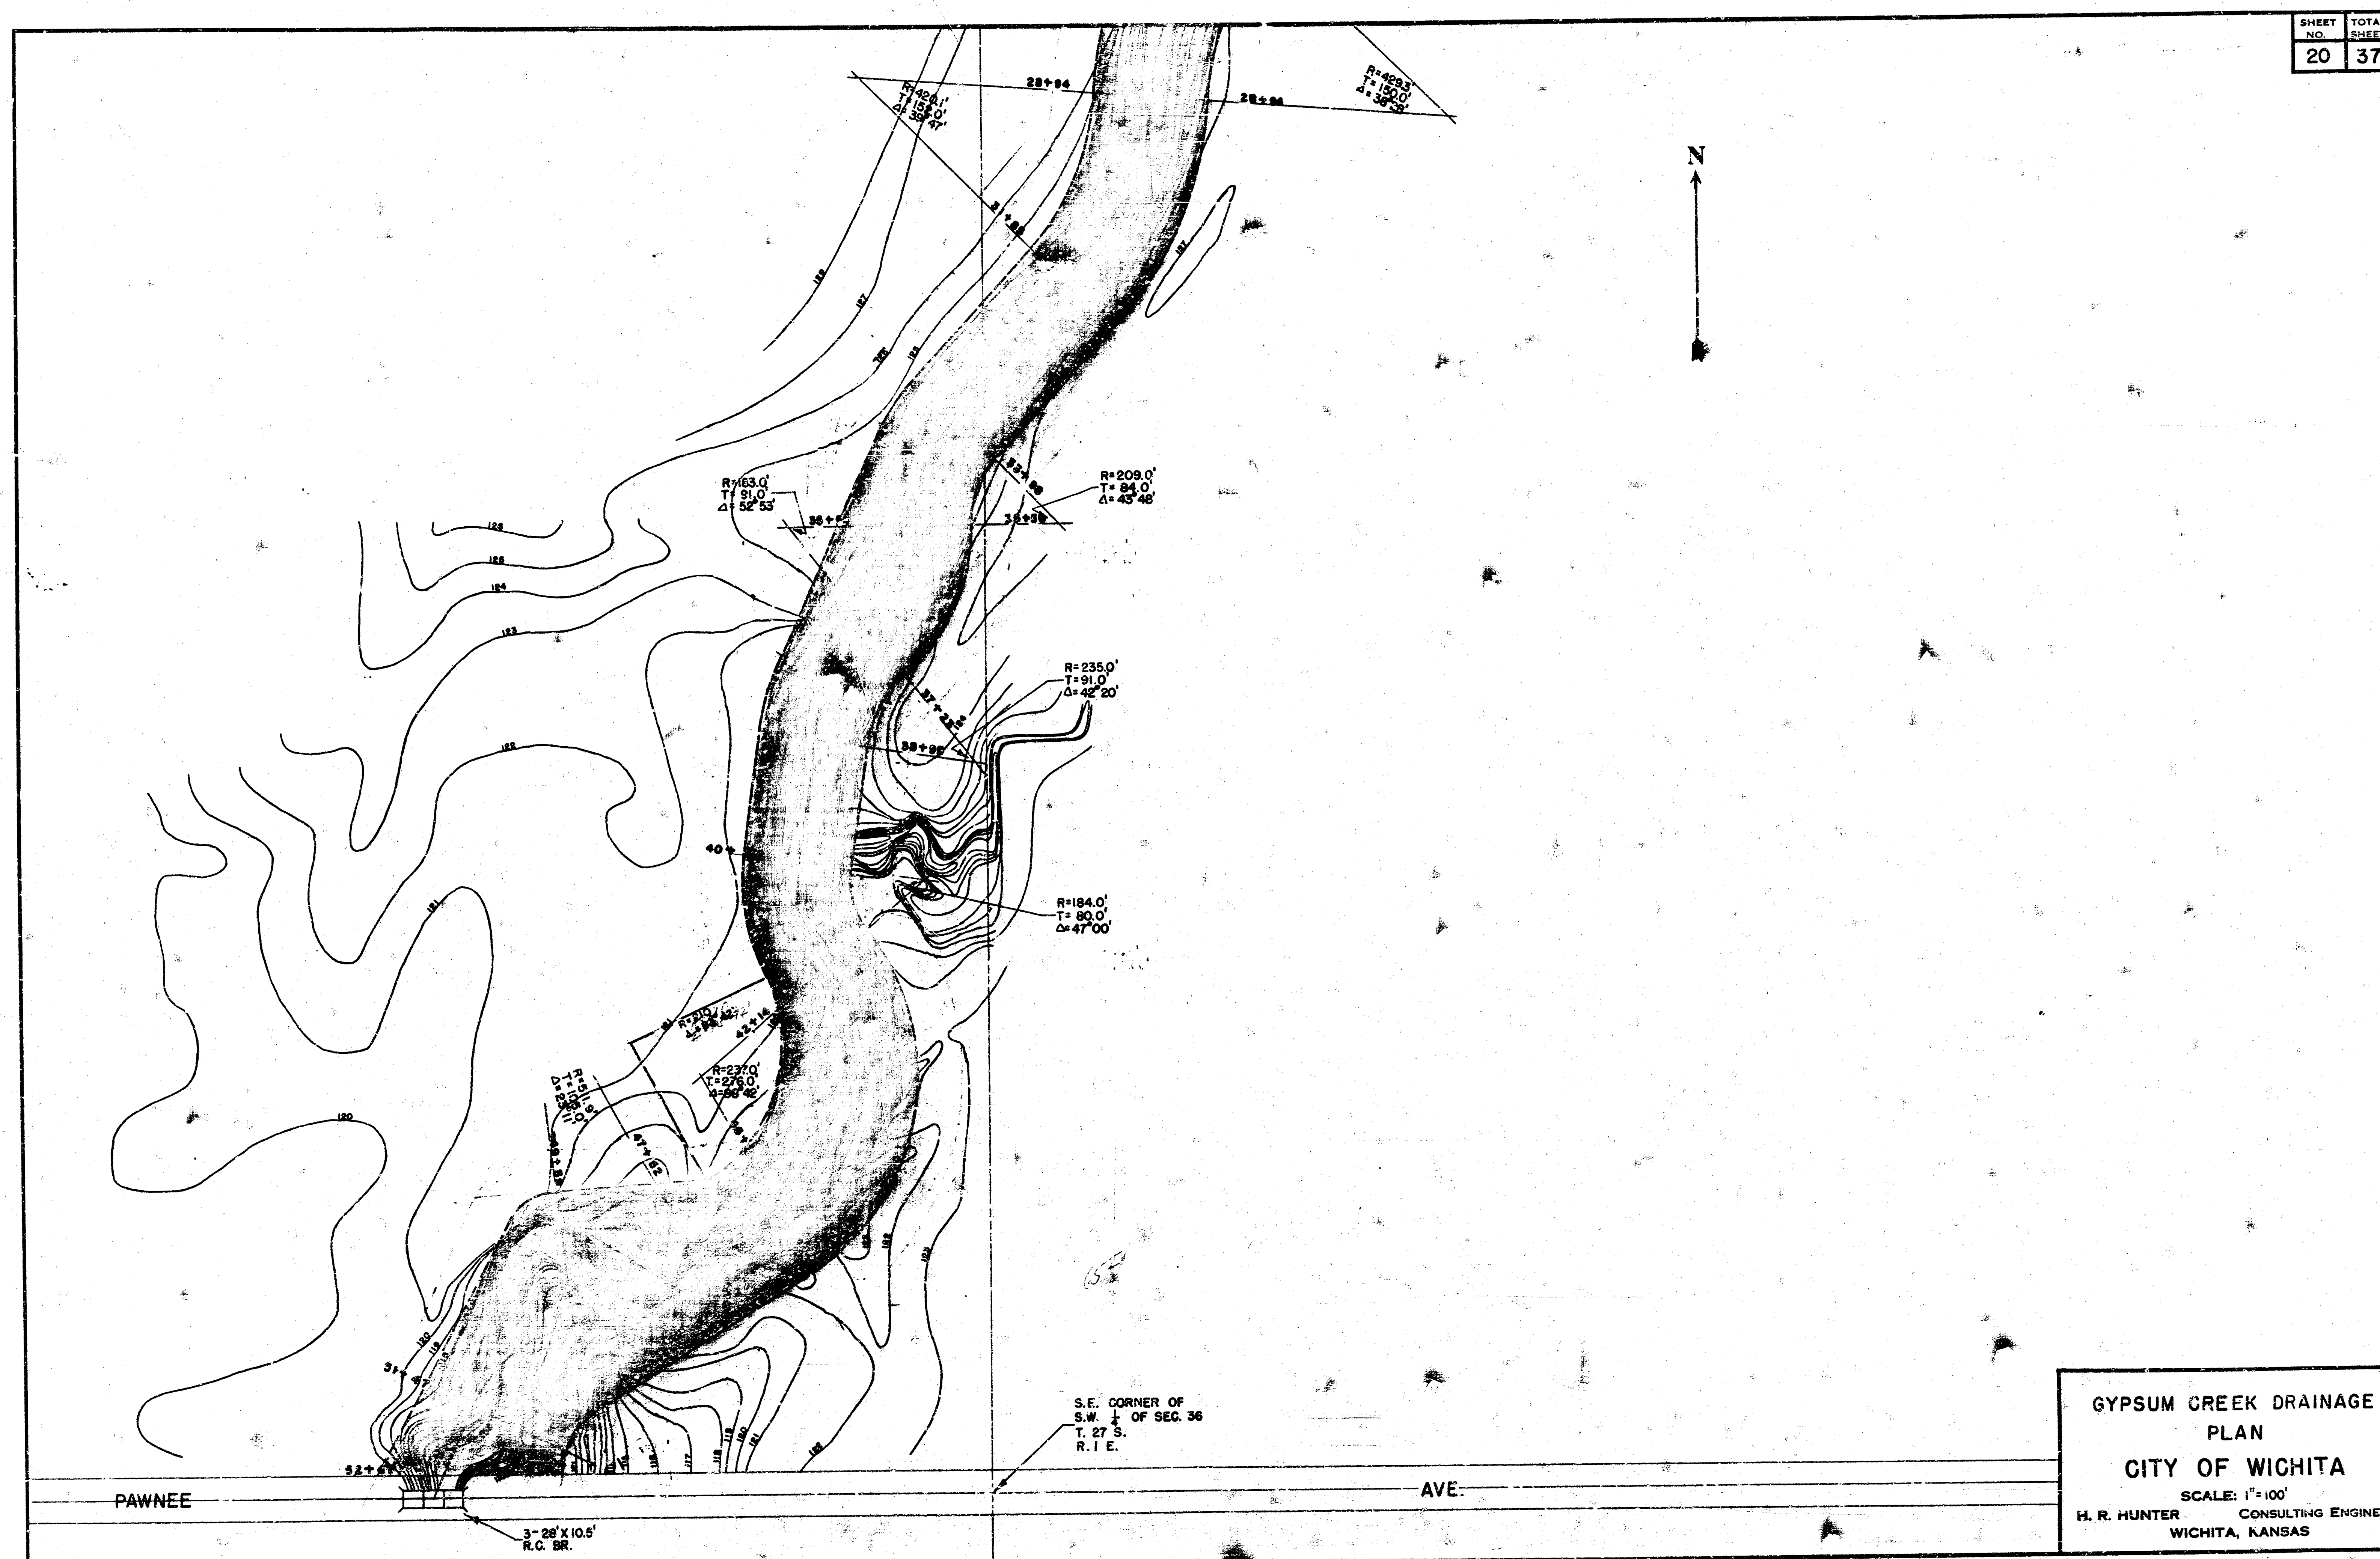

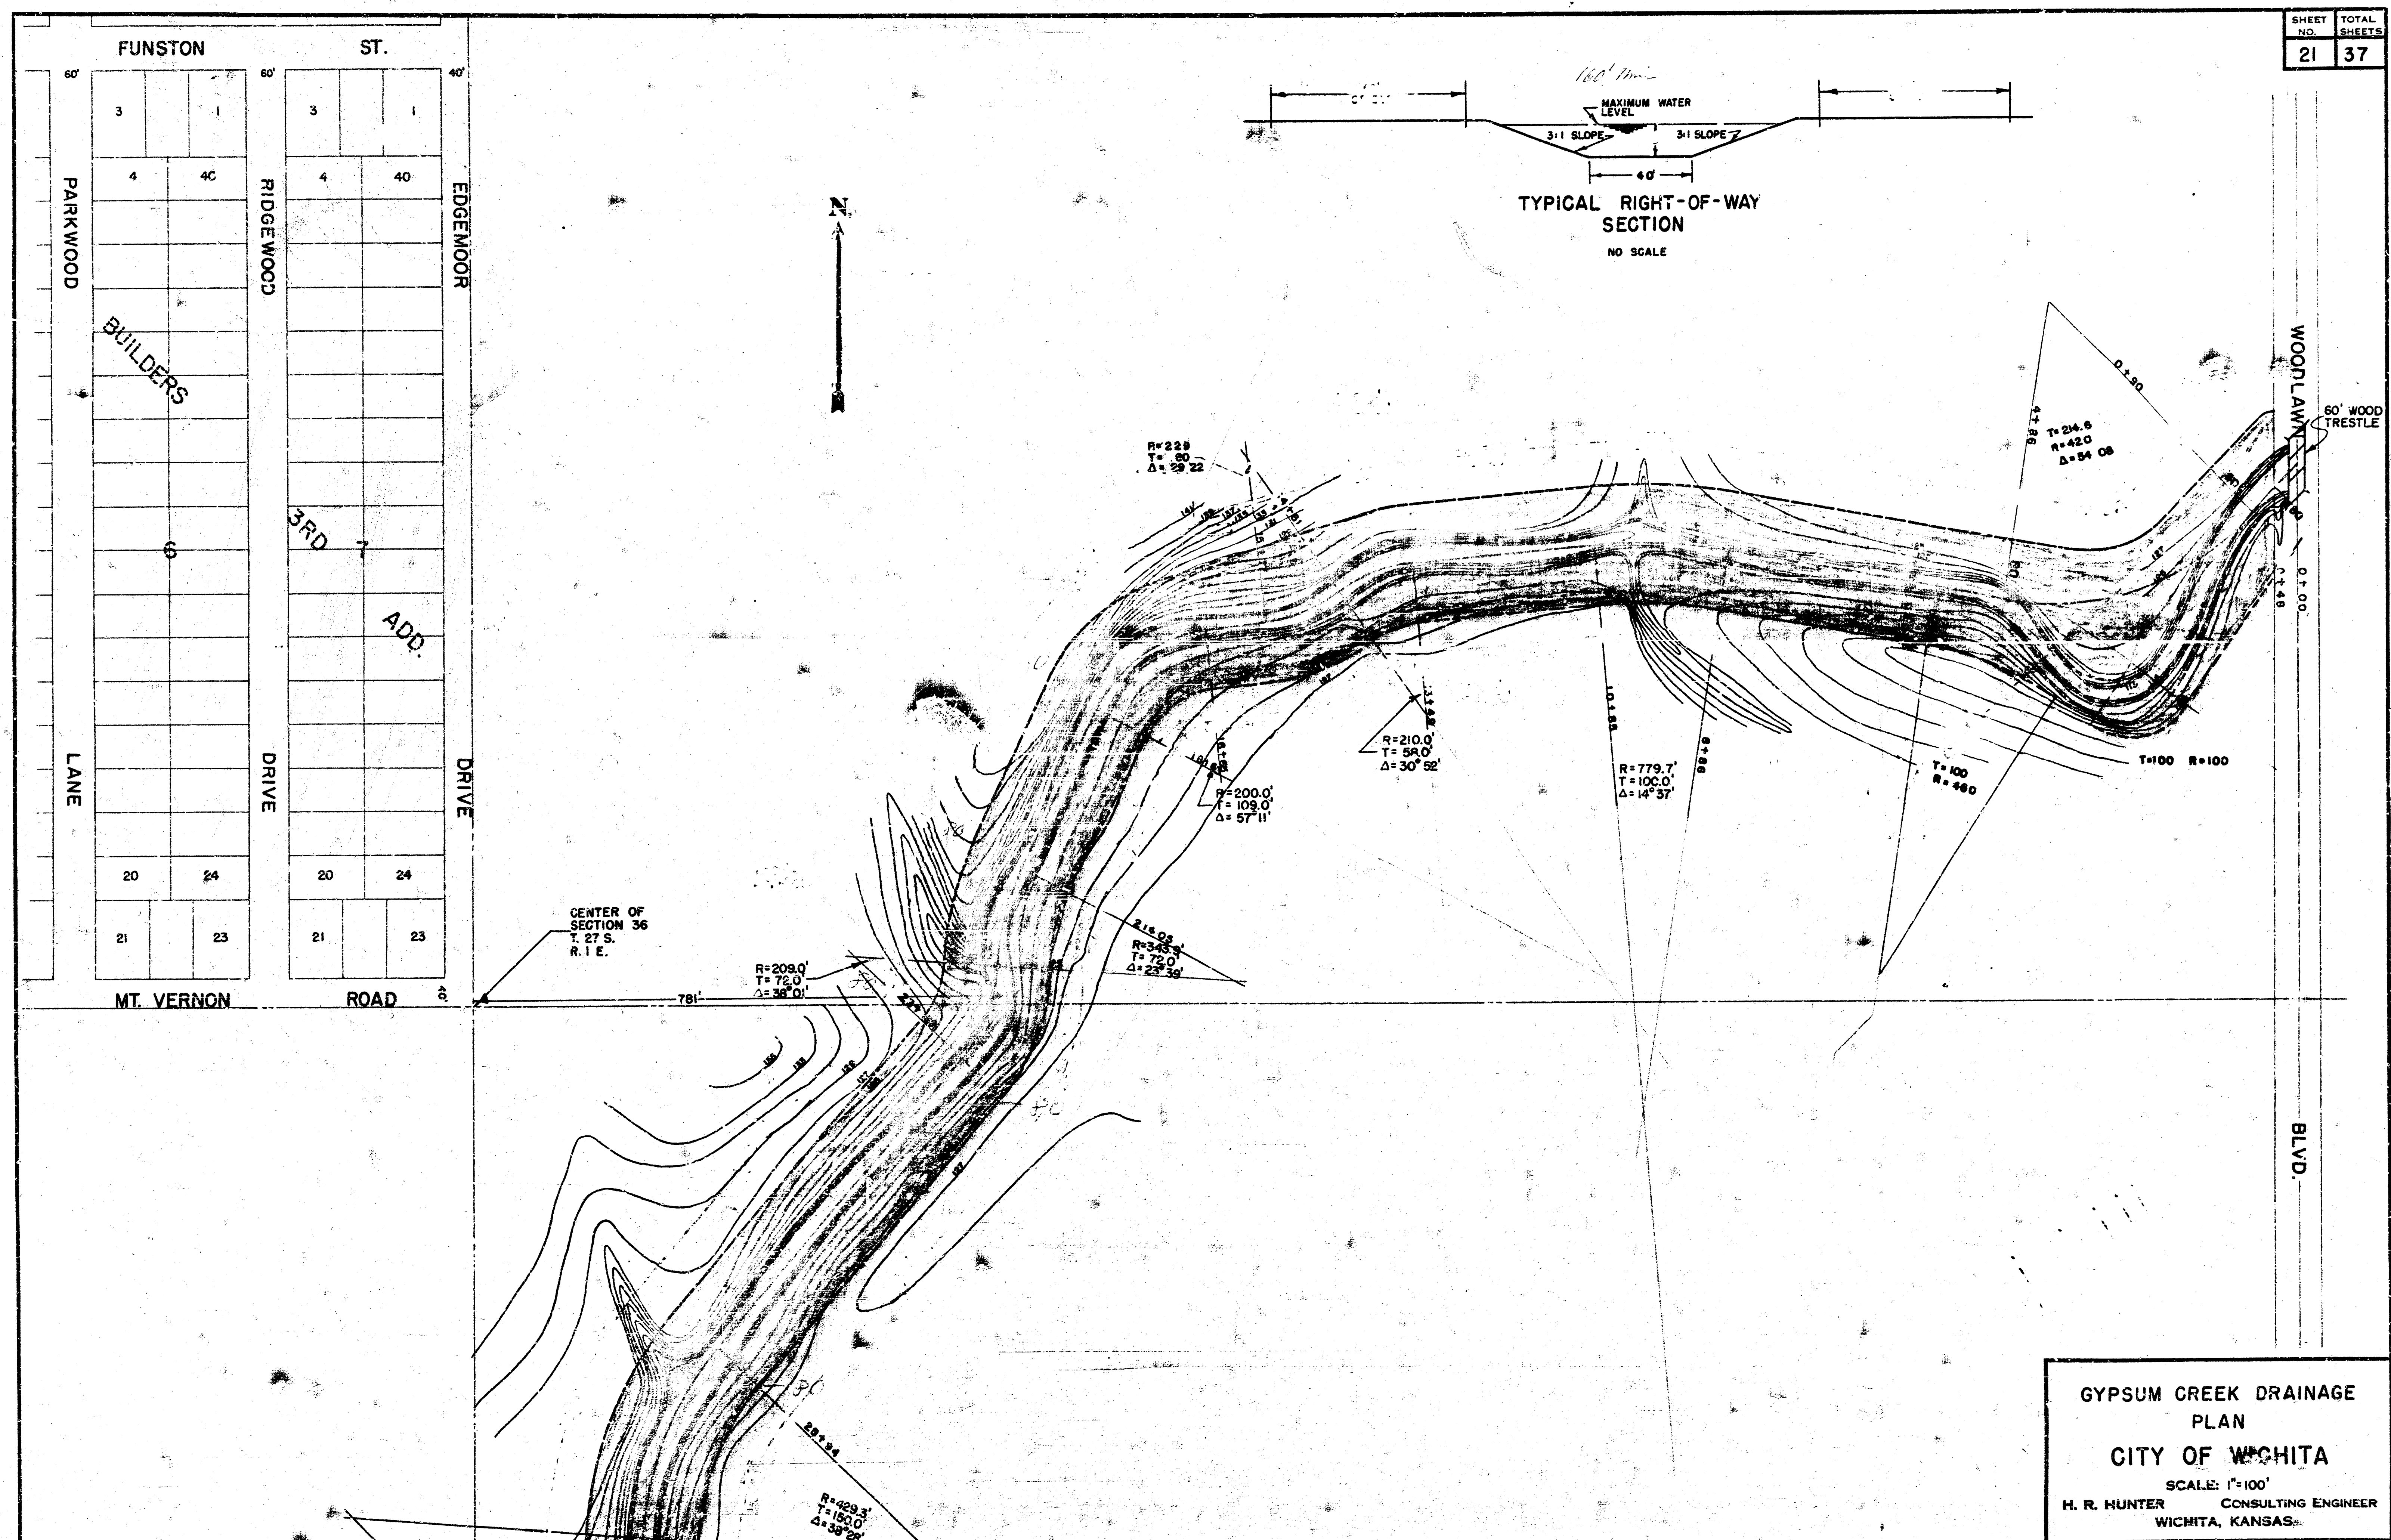

SHEET NO.	TOTAL SHEETS
21	37

GYPSUM CREEK DRAINAGE
 PLAN
 CITY OF WICHITA
 SCALE: 1"=100'
 H. R. HUNTER CONSULTING ENGINEER
 WICHITA, KANSAS