


Office Copy  
 1941  
 AMIDON AVE. - N.L. 11<sup>TH</sup> TO N.L. 12<sup>TH</sup>  
 30' Conc. Int. Cb.

If opening of West half of Amidon is not completed pavement must be placed on existing 40 ft Right of way

Note: Figures on right side of station line are ground elevations; those on left side are grade elevations.

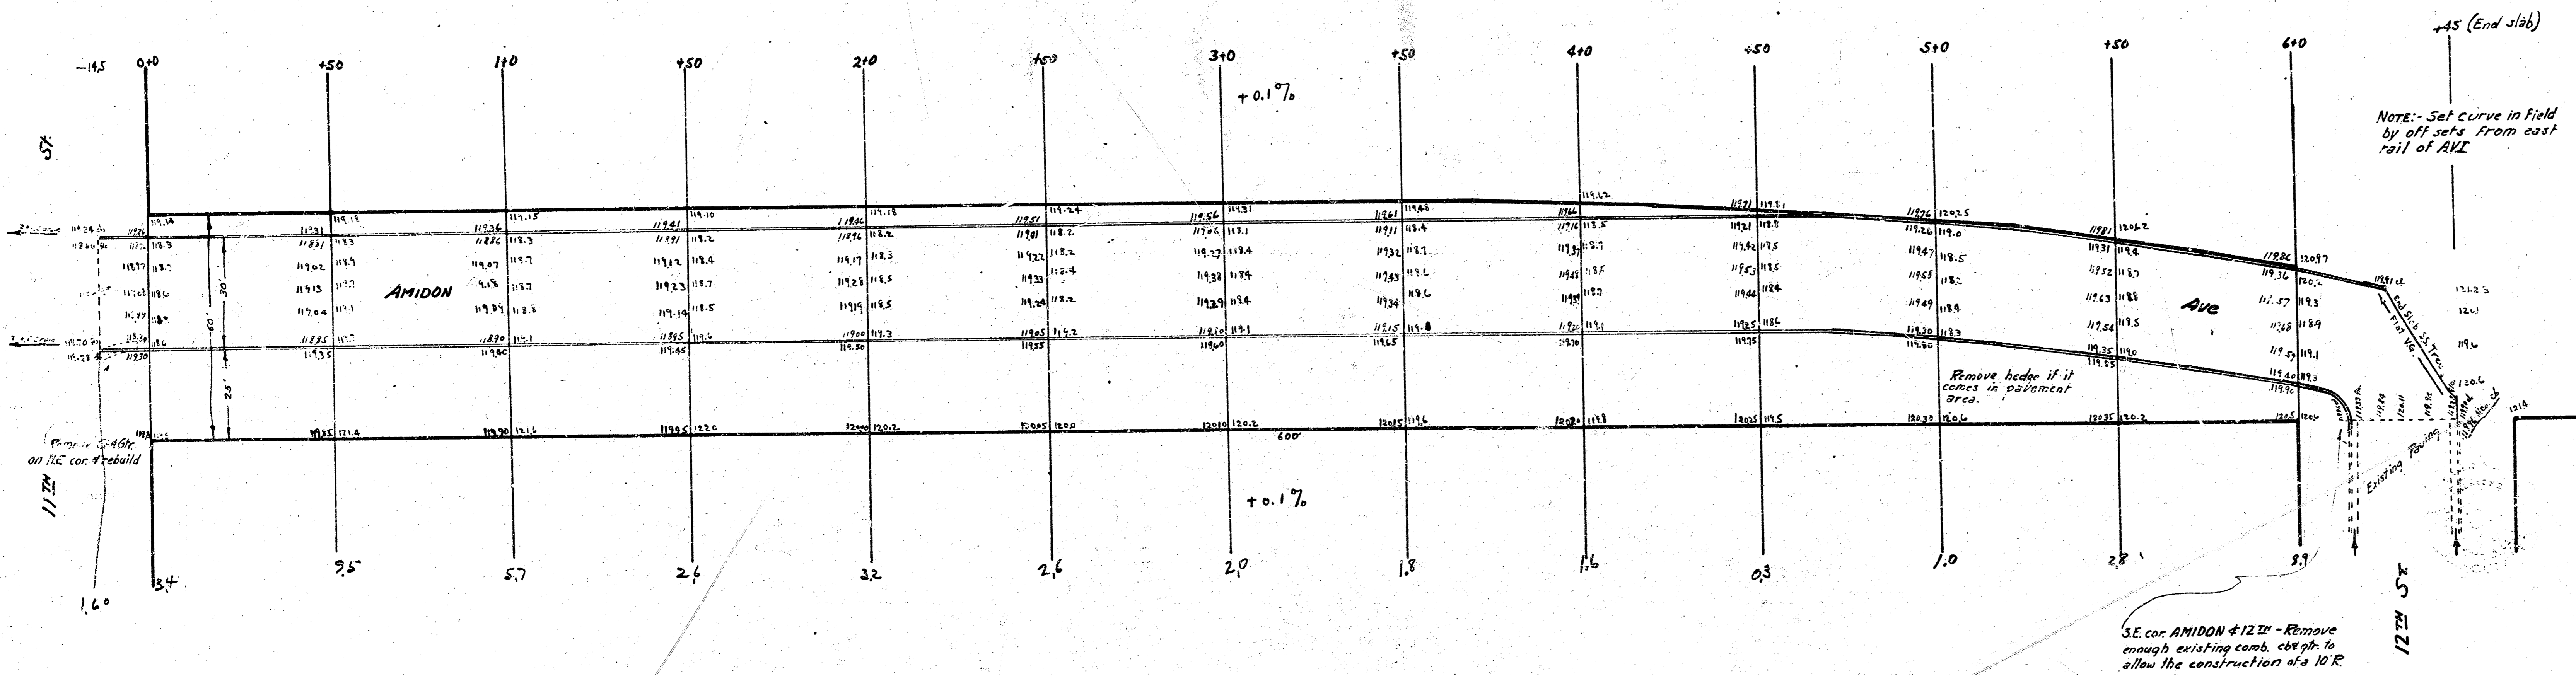

B.M. Elev. 117.22 Iron in Shim. @ 11<sup>TH</sup> St. @ Amidon Ave.