
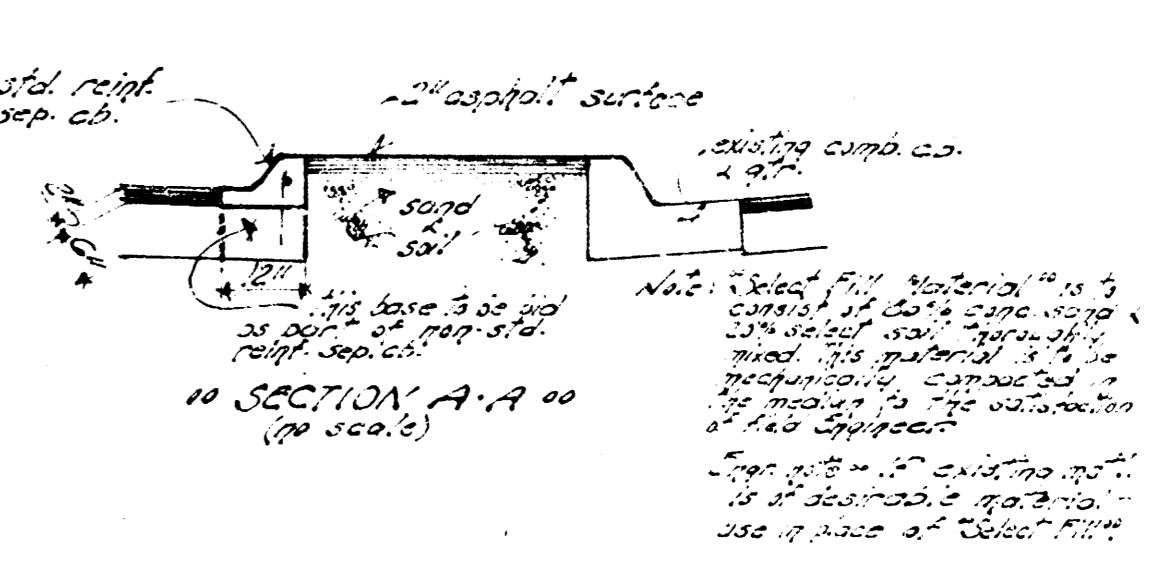
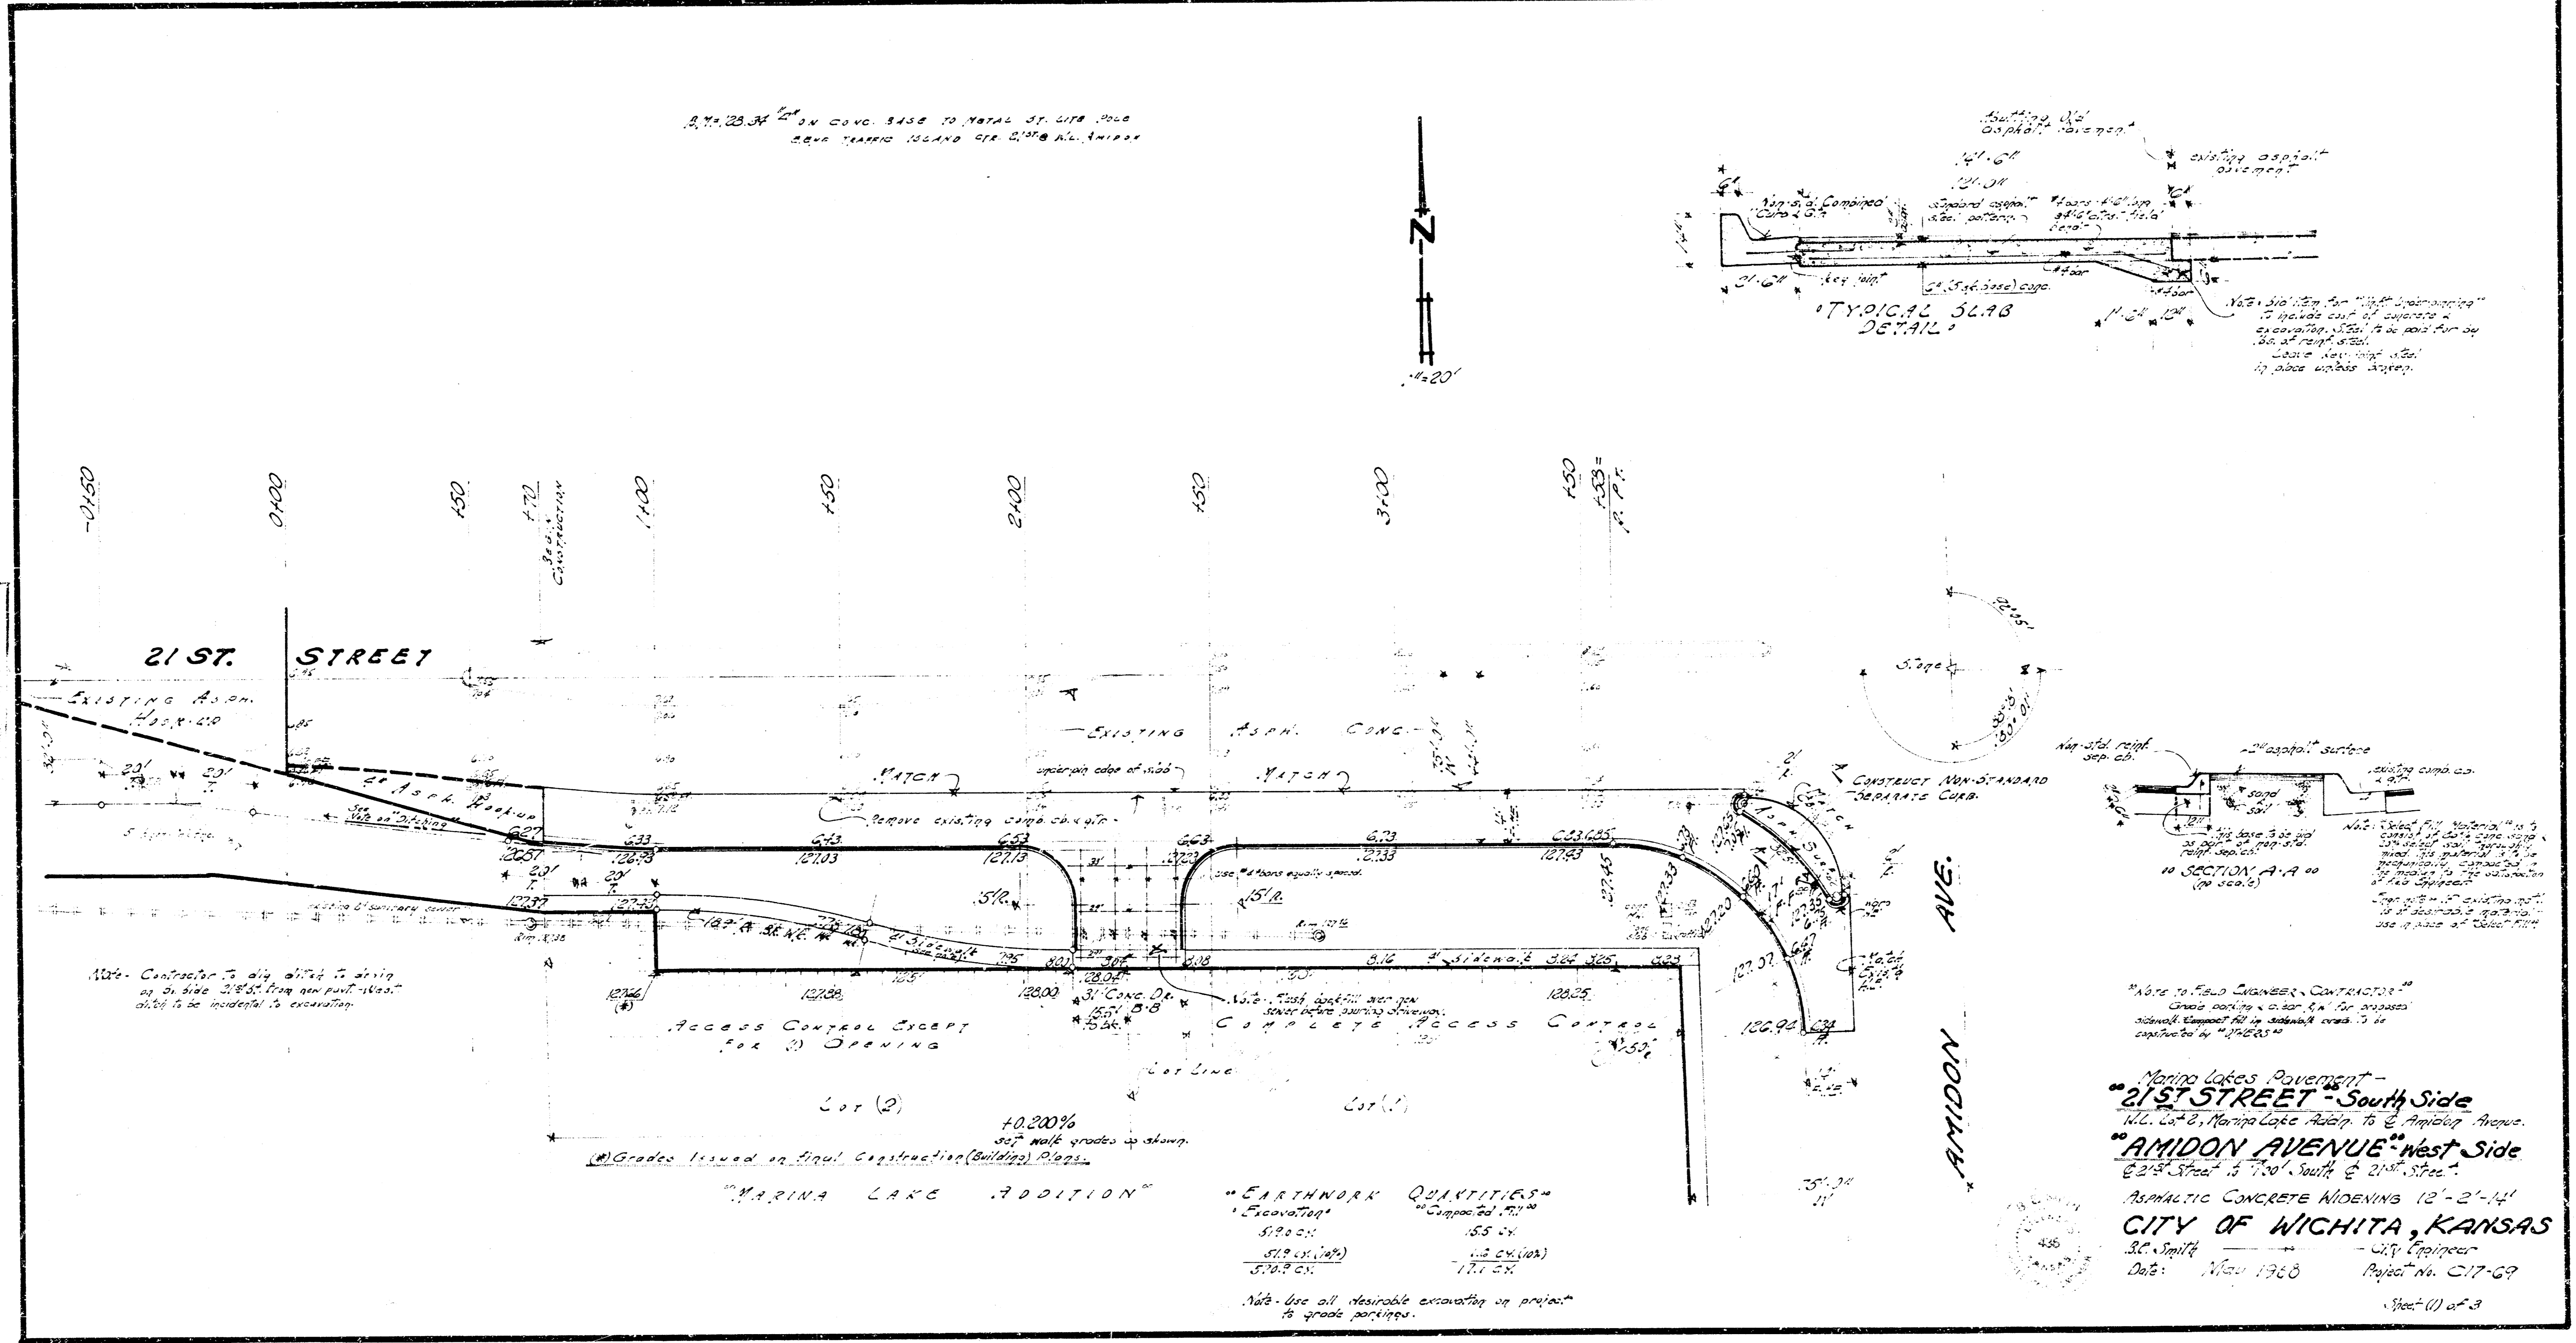



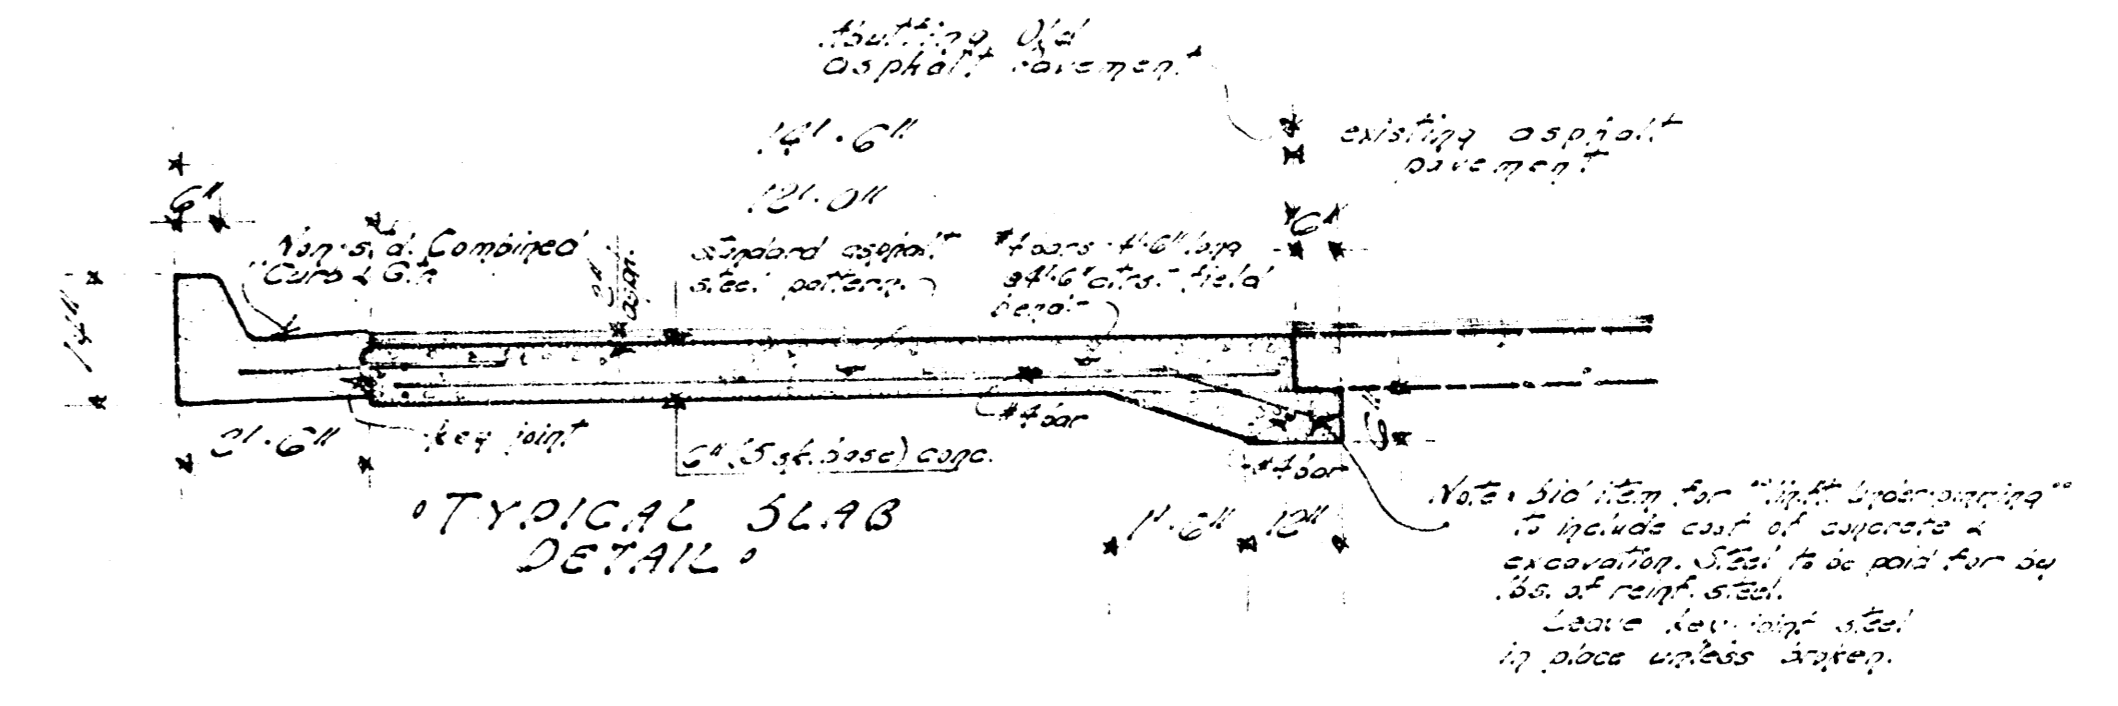

Note to Field Engineer, Contractor:

Marina Lakes Improvement -
21st Street - South Side
AMIDON AVENUE - West Side

Asphaltic Concrete Widening 12'-2'-1/4"
CITY OF WICHITA, KANSAS
City Engineer
Sheet (1) of 3

"EARTHWORK QUANTITIES"

Excavation	Compacted Fill

Note: Use all desirable excavating in project
to grade portions.

