


SR 537

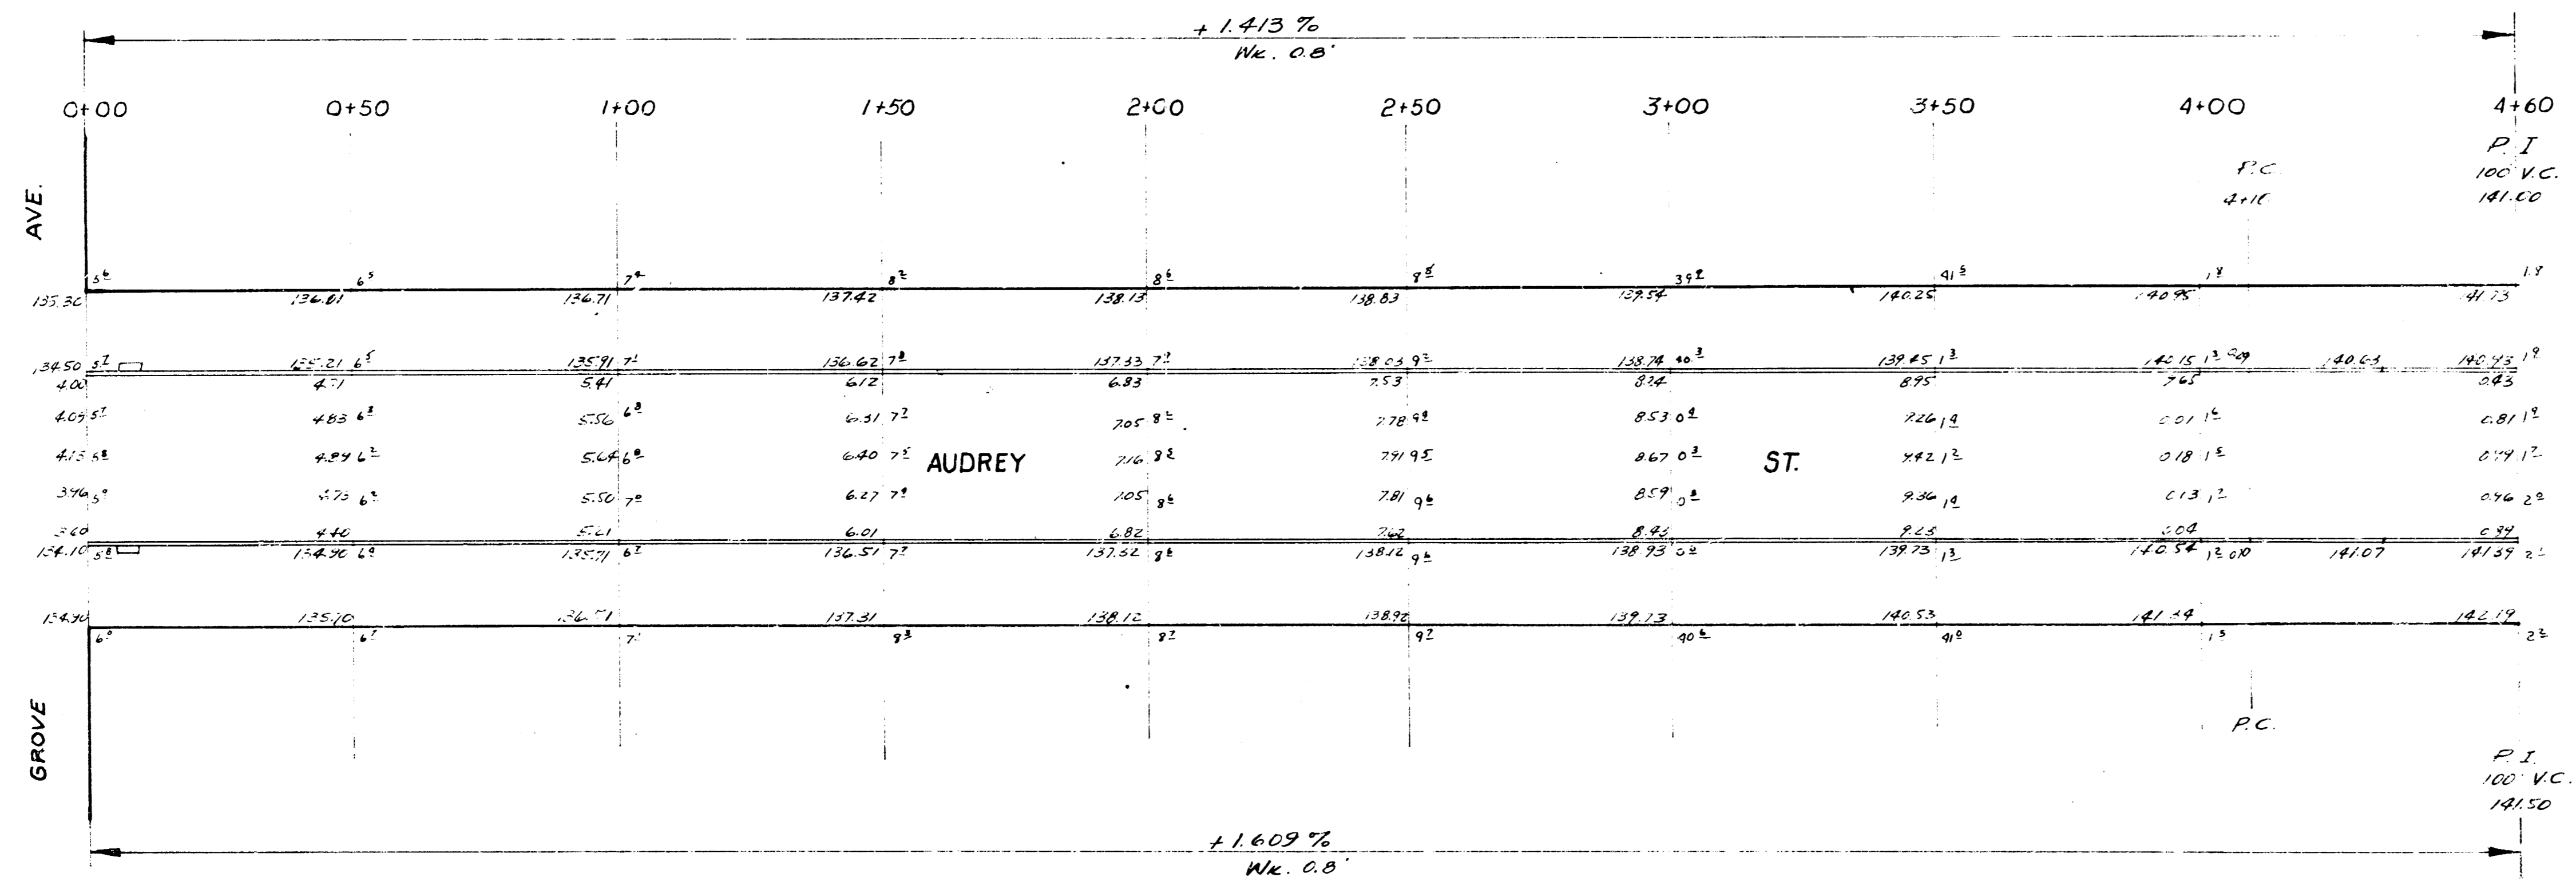



1/3

**AUDREY STREET**  
 EL. Grove to WL Volusia  
 30' Conc & Cb.  
 City of Wichita, Kansas  
 L. K. White City Engineer  
 Sept. 1951 Proj. No. C-11-63



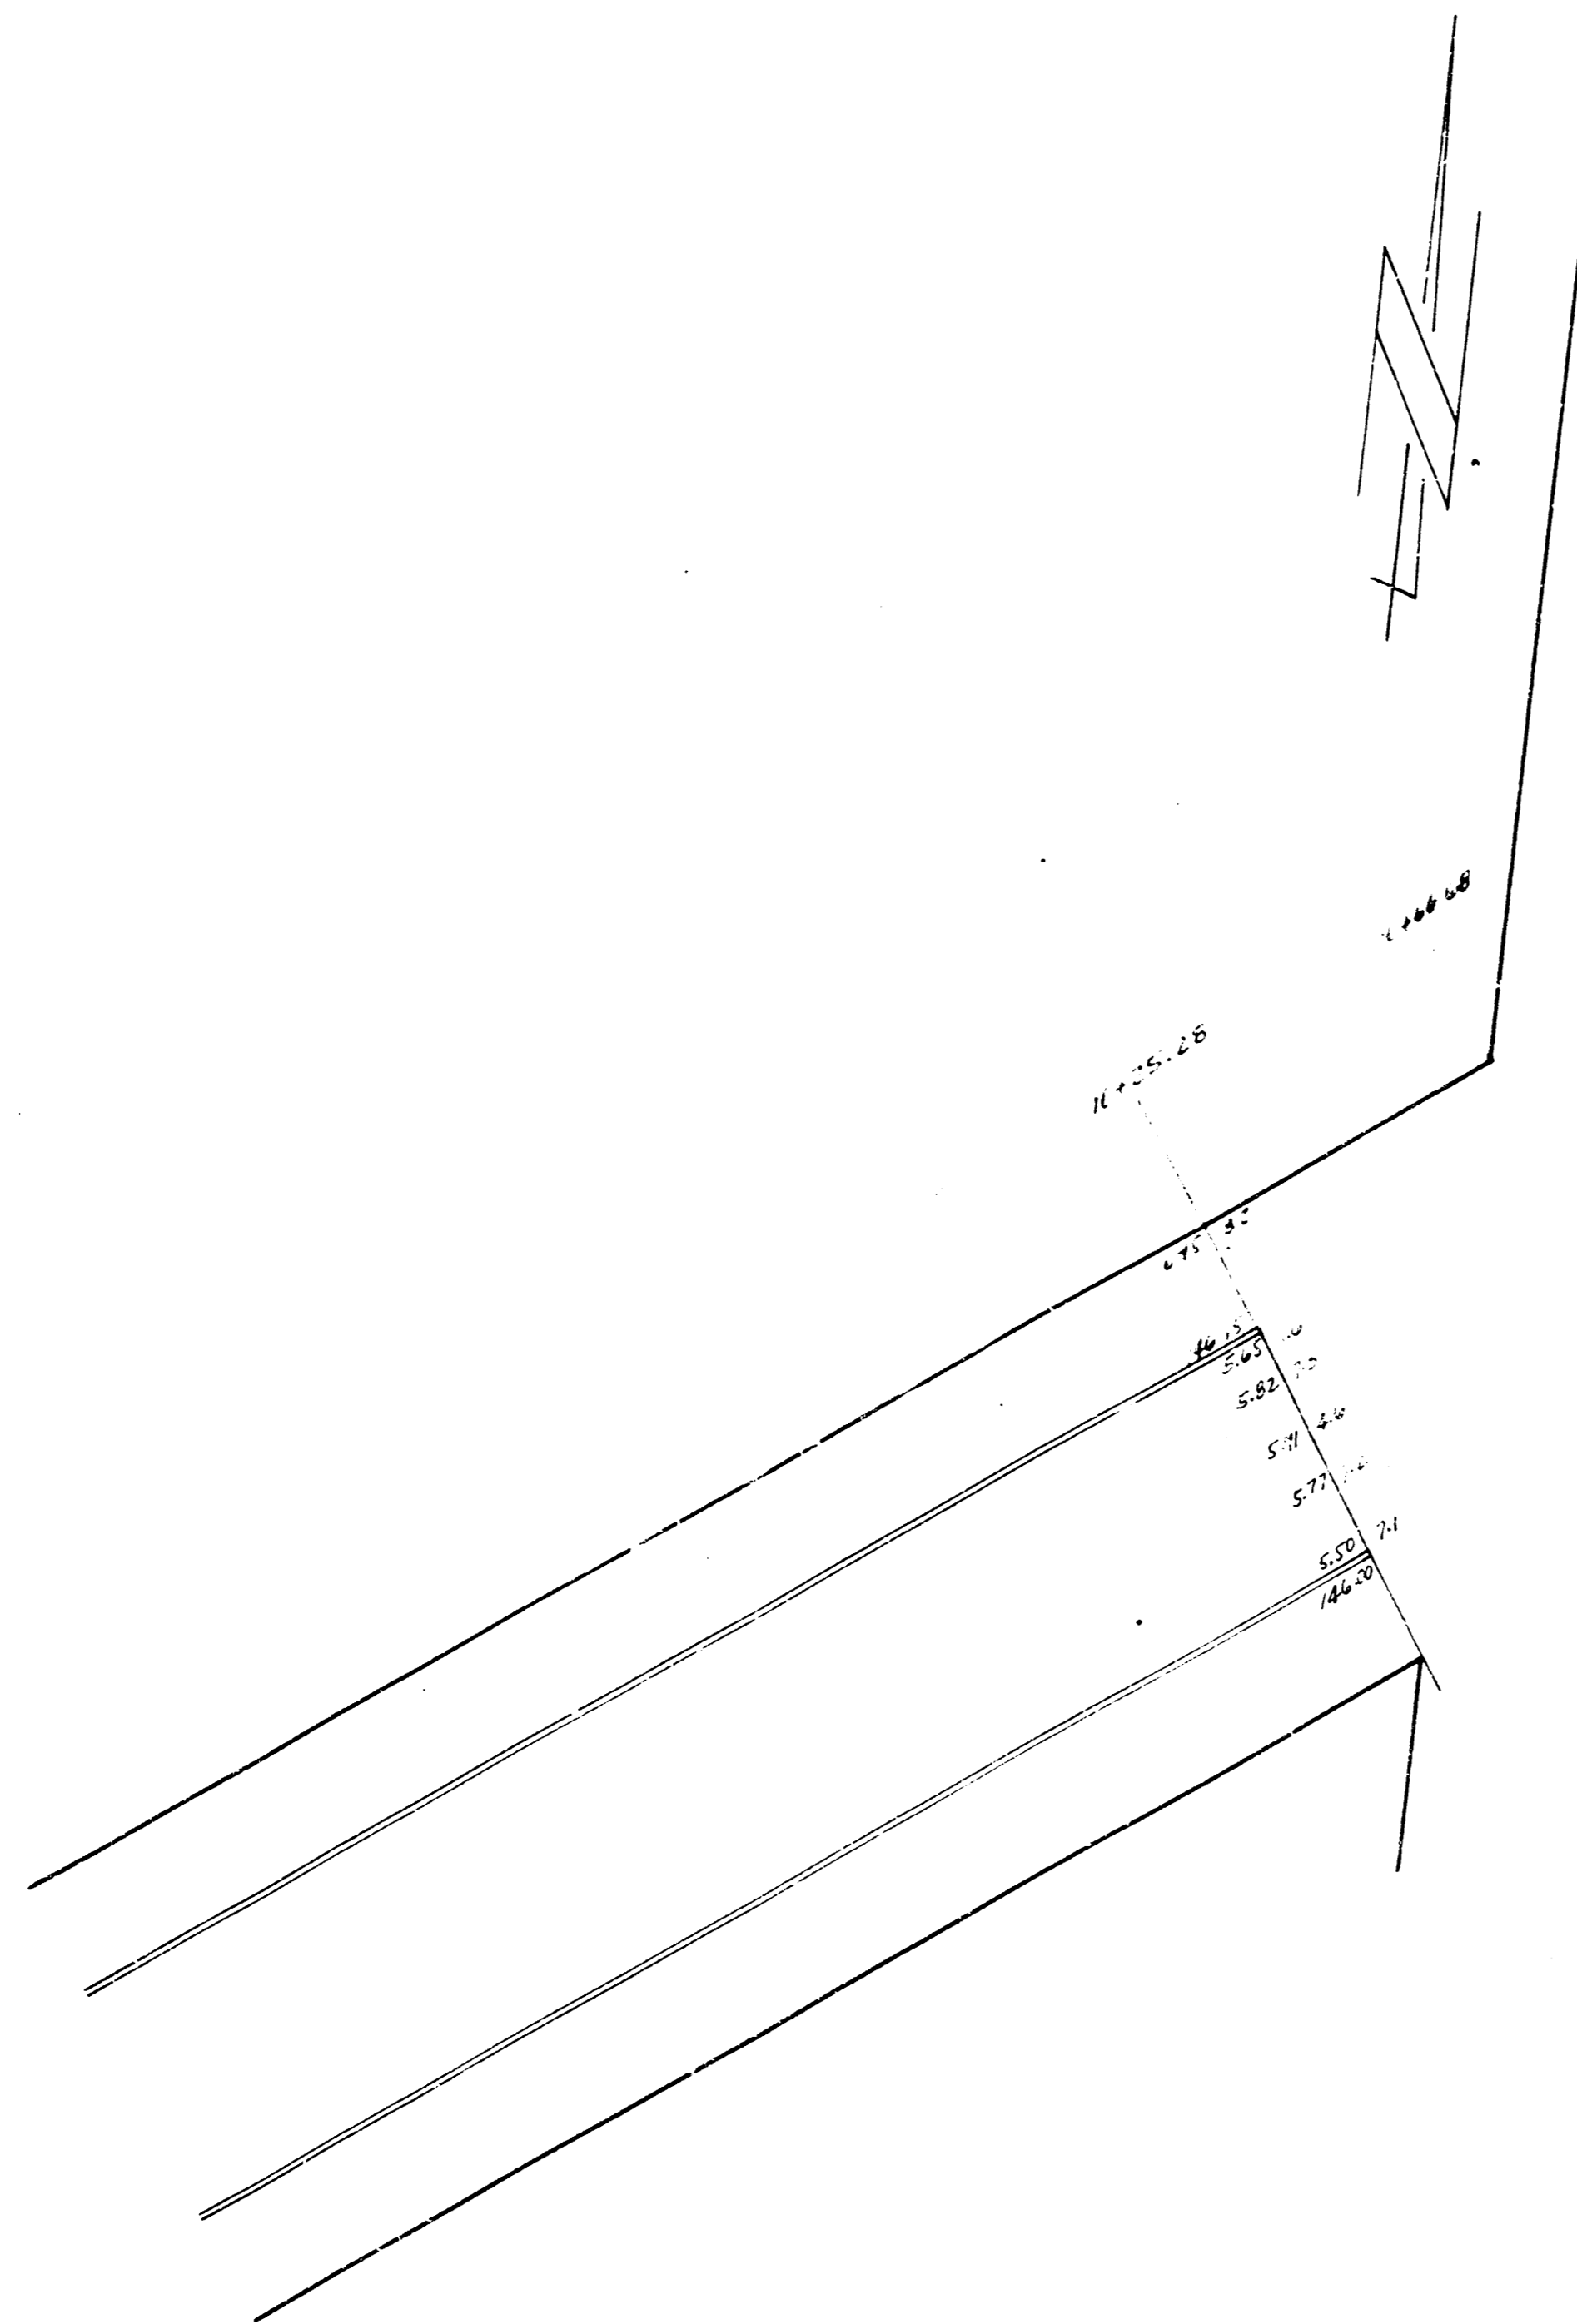

ESTELLE

