



Survey Young  
BK 725 Y  
Plan No.  
Date  
Sheet

BM. = 98.91 "P" in P.K.S. top Ecb. Bennett, 1° S. of SL Anita.

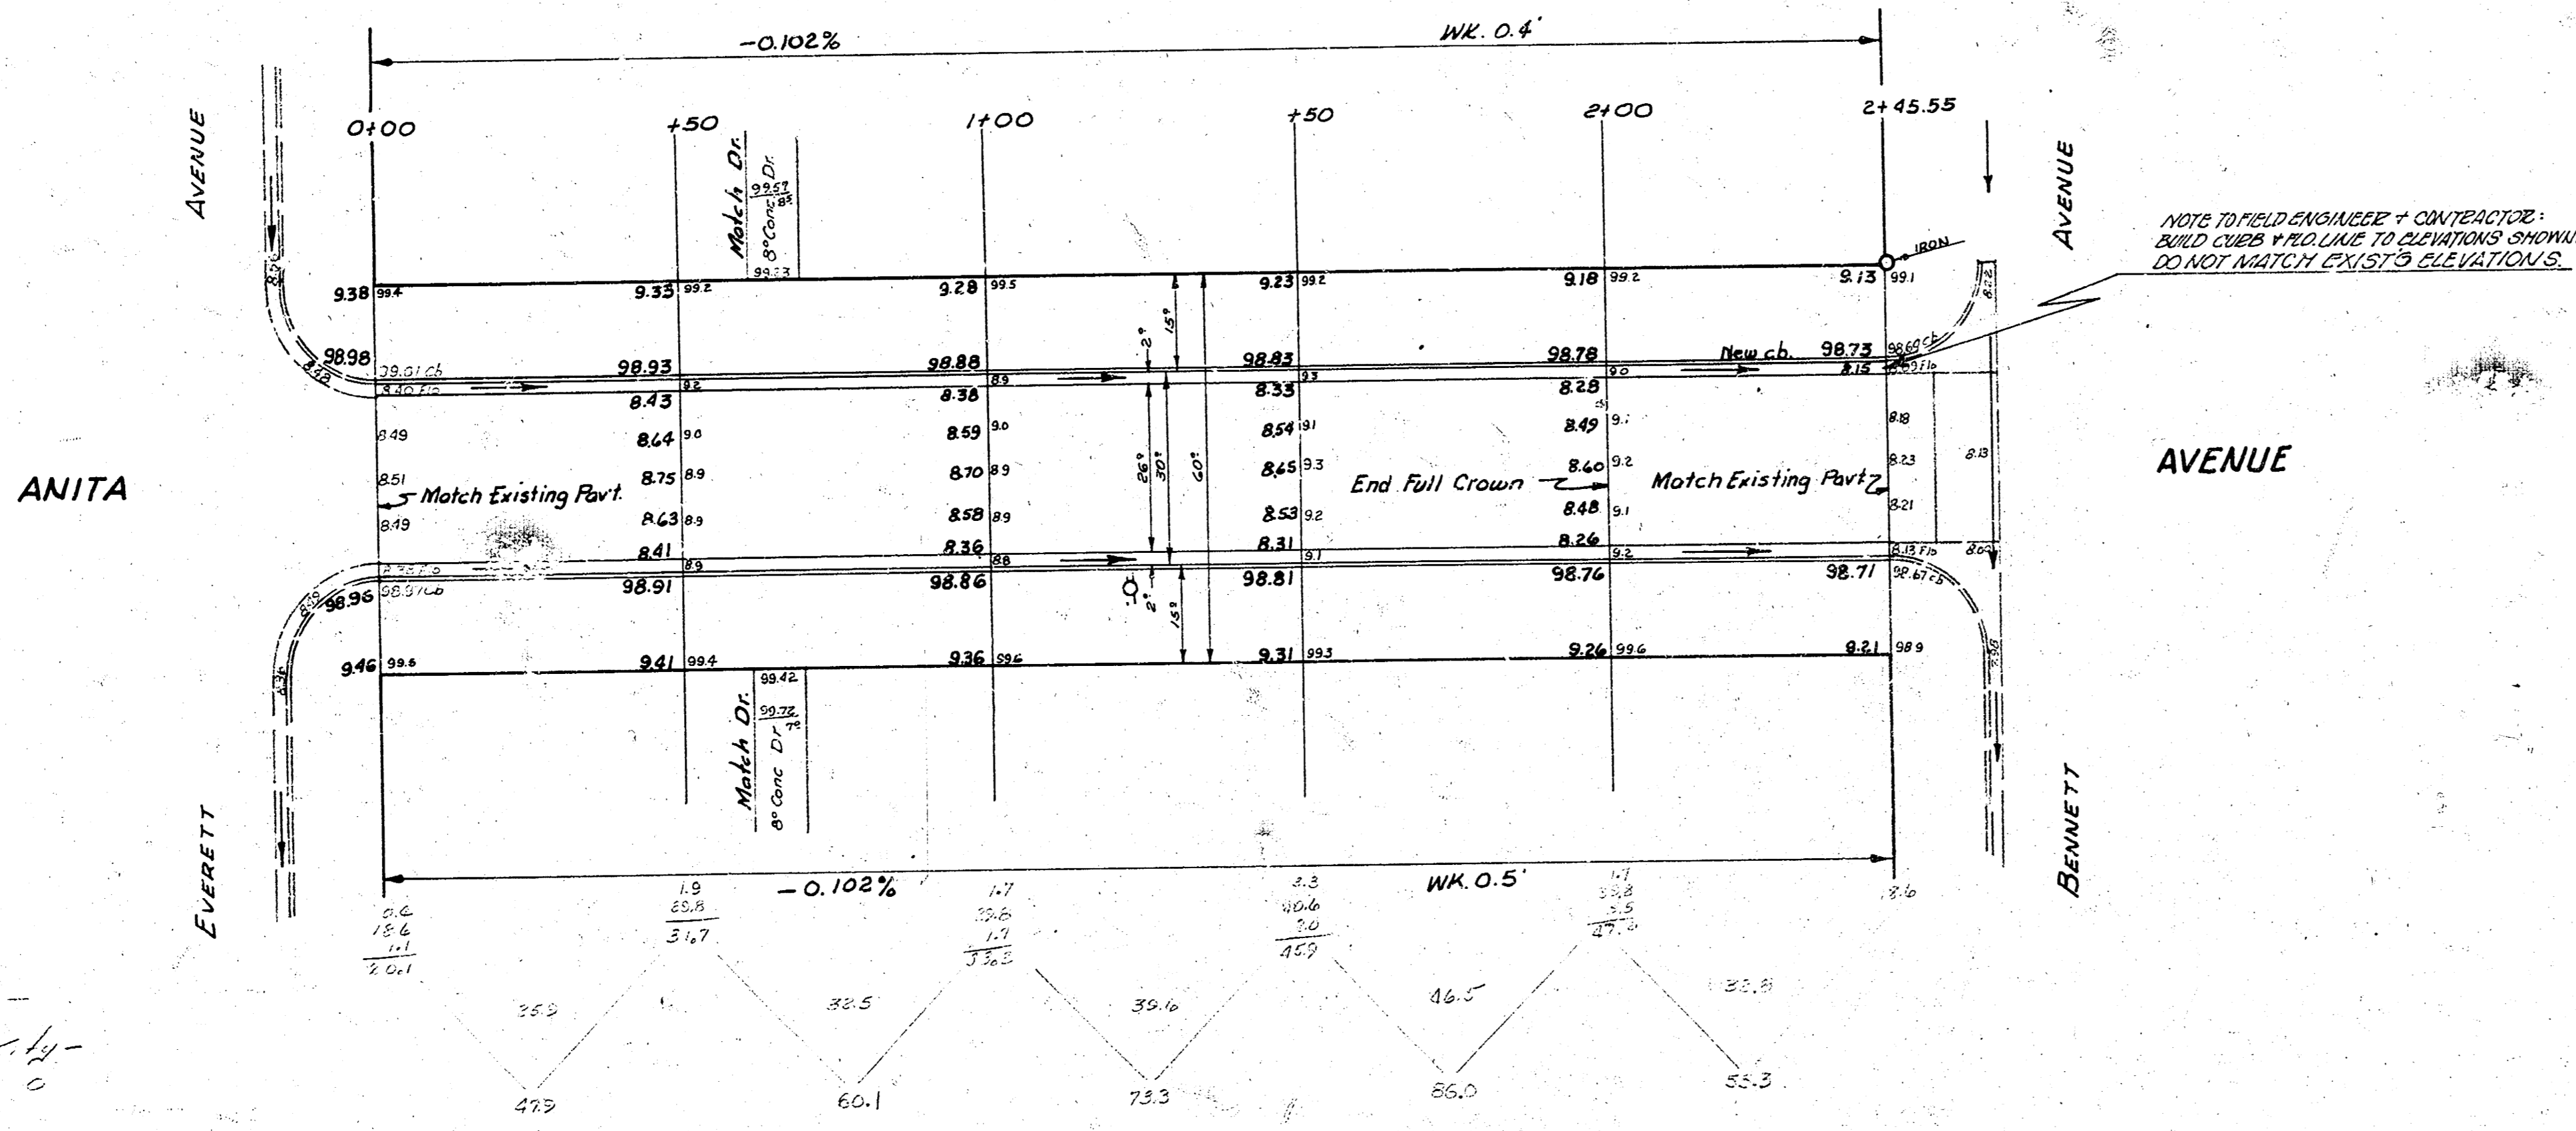

NOTE TO FIELD ENGINEER & CONTRACTOR:  
BUILD CURBS & ROAD LINE TO ELEVATIONS SHOWN.  
DO NOT MATCH EXISTING ELEVATIONS.

- Excavation Totals -  
Properties - 388.6  
Excavation - 38.3  
354.3 Cu yds

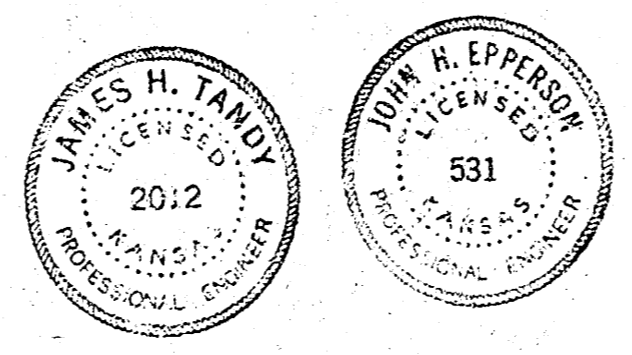

ANITA AVENUE  
EL Everett to WL Bennett  
26-2-30'AC.  
CITY OF WICHITA, KANSAS  
B. E. SMITH CITY ENGINEER  
JUNE 1958 PROJ. NO. C14-237