
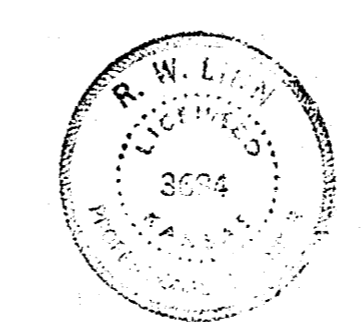


B.M. 154.53 "60 Spike S. Side R Pole on N.W. Cor Apache / Bayley
 B.M. 145.73 "M" in Mueller Top Fire Hyd on N.W. Cor Zimmerly / Apache.
 Base Line is on West Property Line.

NOTE: Top of Curb Elevations Shown are for Rail Curb 0.30' to flo.

NOTE: Grade parkings & clear right-of-way for proposed sidewalk. Sidewalk to be constructed by others.

Checked
 Drawn
 Pinned
 Exc. Checked
 Checked

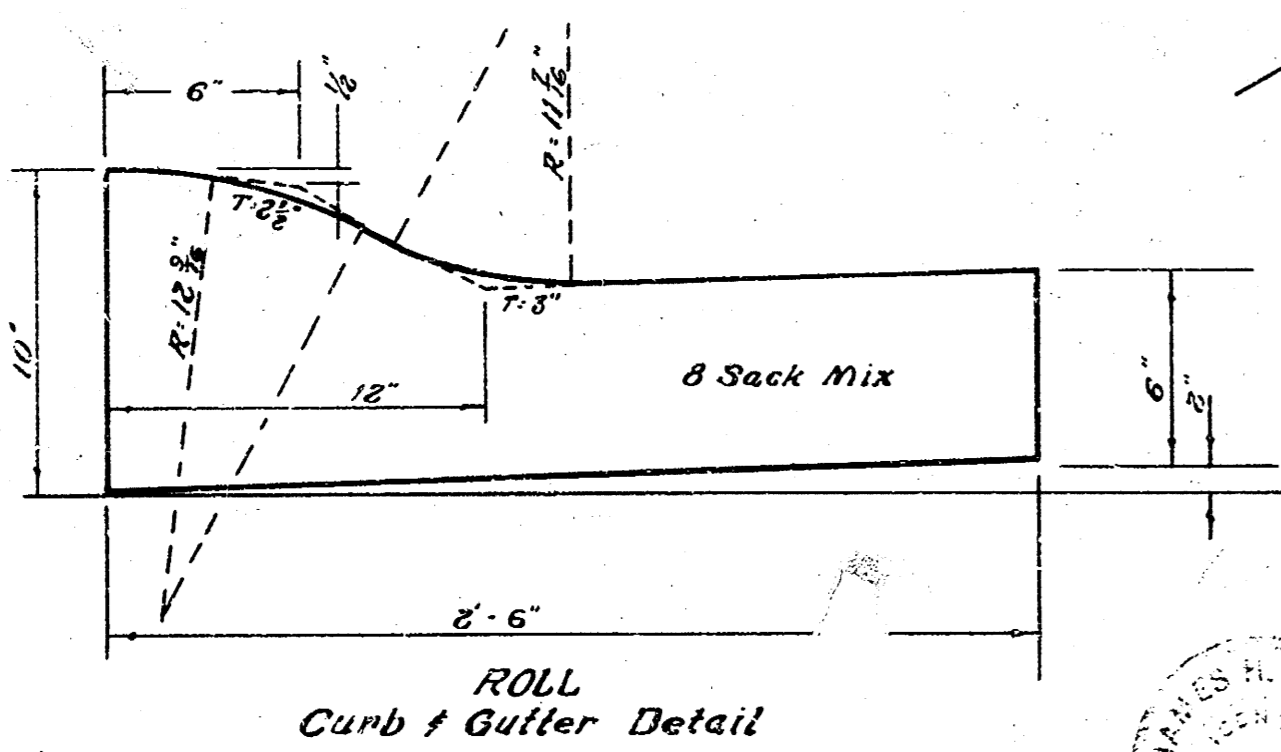

Excavation
 1188.0 Cu Yds
 +10% 118.8
 Total 1306.8 Cu Yds

CURVE DATA is Based on West R. Radius = 389.58'
 $\Delta = 42^{\circ} 07'$ Min per Ft of Arc = 4.412' Arc = 206.37'

Station	Arc	Chord @ Fe. W. Curb	Chord @ Fe. E. Curb	Deflection	Total Deflection
P.C. 1+50.10					0° 00' 00"
1+75	24.90	24.44	21.50	1° 49' 51"	1° 49' 51"
2+00	25.00	24.54	21.50	1° 50' 18"	3° 40' 09"
2+25	-	-	-	-	5° 30' 27"
2+50	-	-	-	-	7° 20' 45"
2+75	-	-	-	-	9° 11' 03"
3+00	-	-	-	-	11° 01' 21"
3+25	-	-	-	-	12° 51' 39"
3+50	-	-	-	-	14° 41' 57"
3+75	-	-	-	-	16° 32' 15"
4+00	-	-	-	-	18° 22' 33"
4+25	25.00	24.34	21.50	1° 50' 18"	20° 12' 51"
P.T. 4+36.47	11.47	11.20	9.90	0° 50' 35"	21° 03' 30"

APACHE DRIVE
 N.L. ZIMMERLY ST - S.L. BAYLEY ST.
26'-2'-30' ASPH CONC.
 R.E. SMITH CITY ENGINEER
 CITY OF WICHITA, KANSAS
 DATE: 3/27/1926 PROJ. No. C16-13