


BK 11 62

Property
 53.1
 21.2
 29.6
 22.4
 108.3
 431.7
 + 15.3
 447.0

R.M. 125.45 N. 60° E. Top of Fire Hyd. No. 18 - E.L. Litchfield

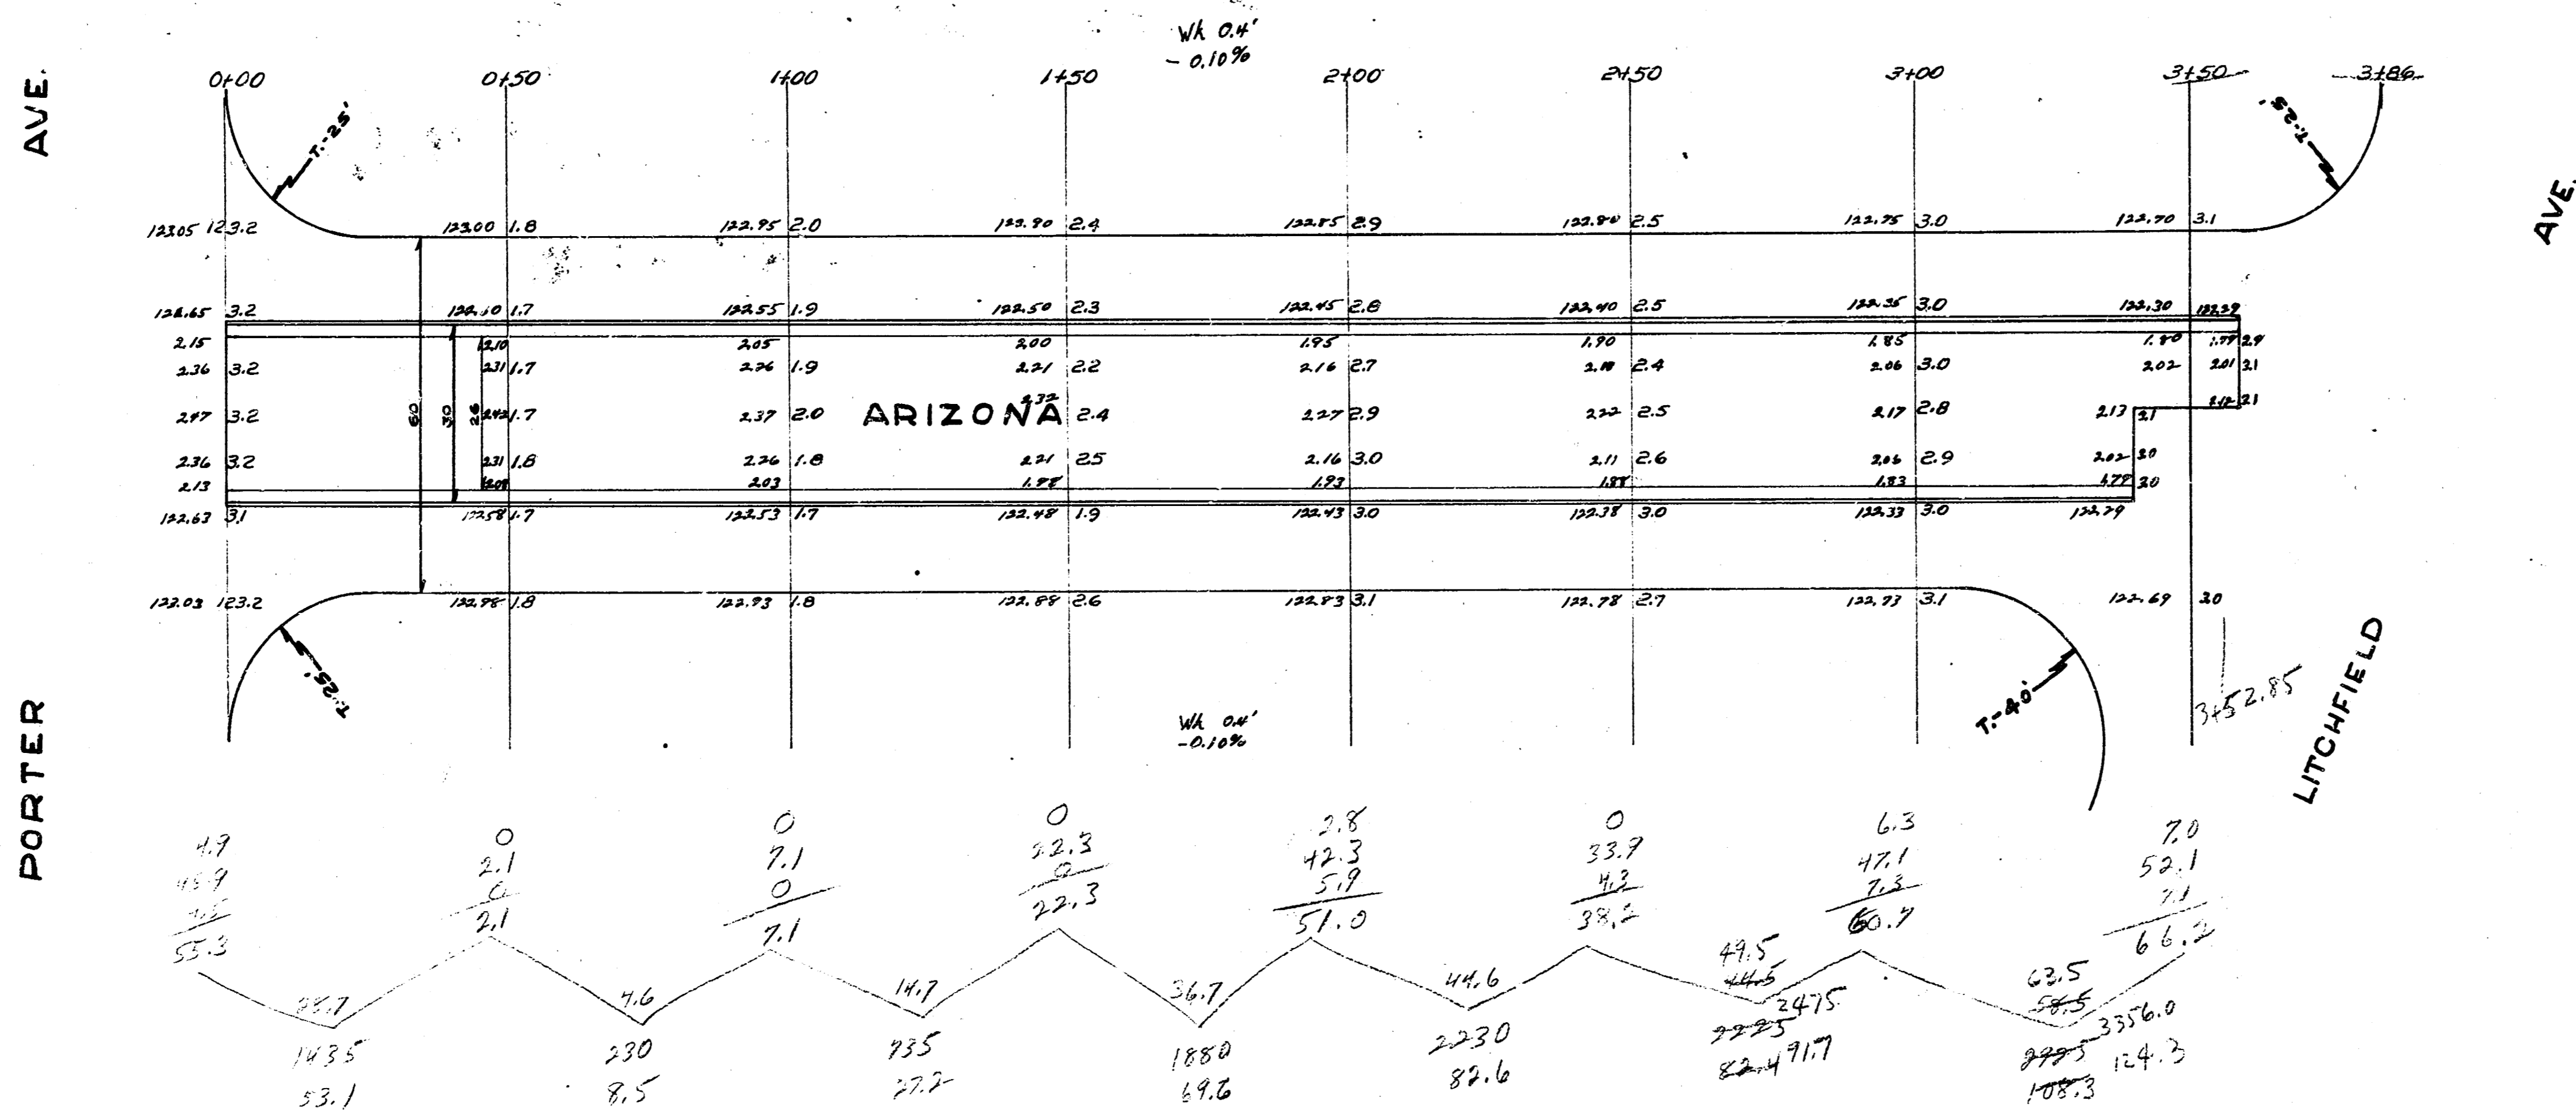

①
1

ARIZONA
 W.L. LITCHFIELD E.L. PORTER
 26-2-30 ASPH. CONC.
 CITY OF WICHITA, KANS.
 L.K. WHITE CITY ENGINEER
 JULY, 1947