


ARKANSAS AVE. N.L. 18TH To S.L. 19TH 30' Conc. Int. cb.

B.M. Elev. 121.52 *End of coping N.E. cor. 18th & Arkansas

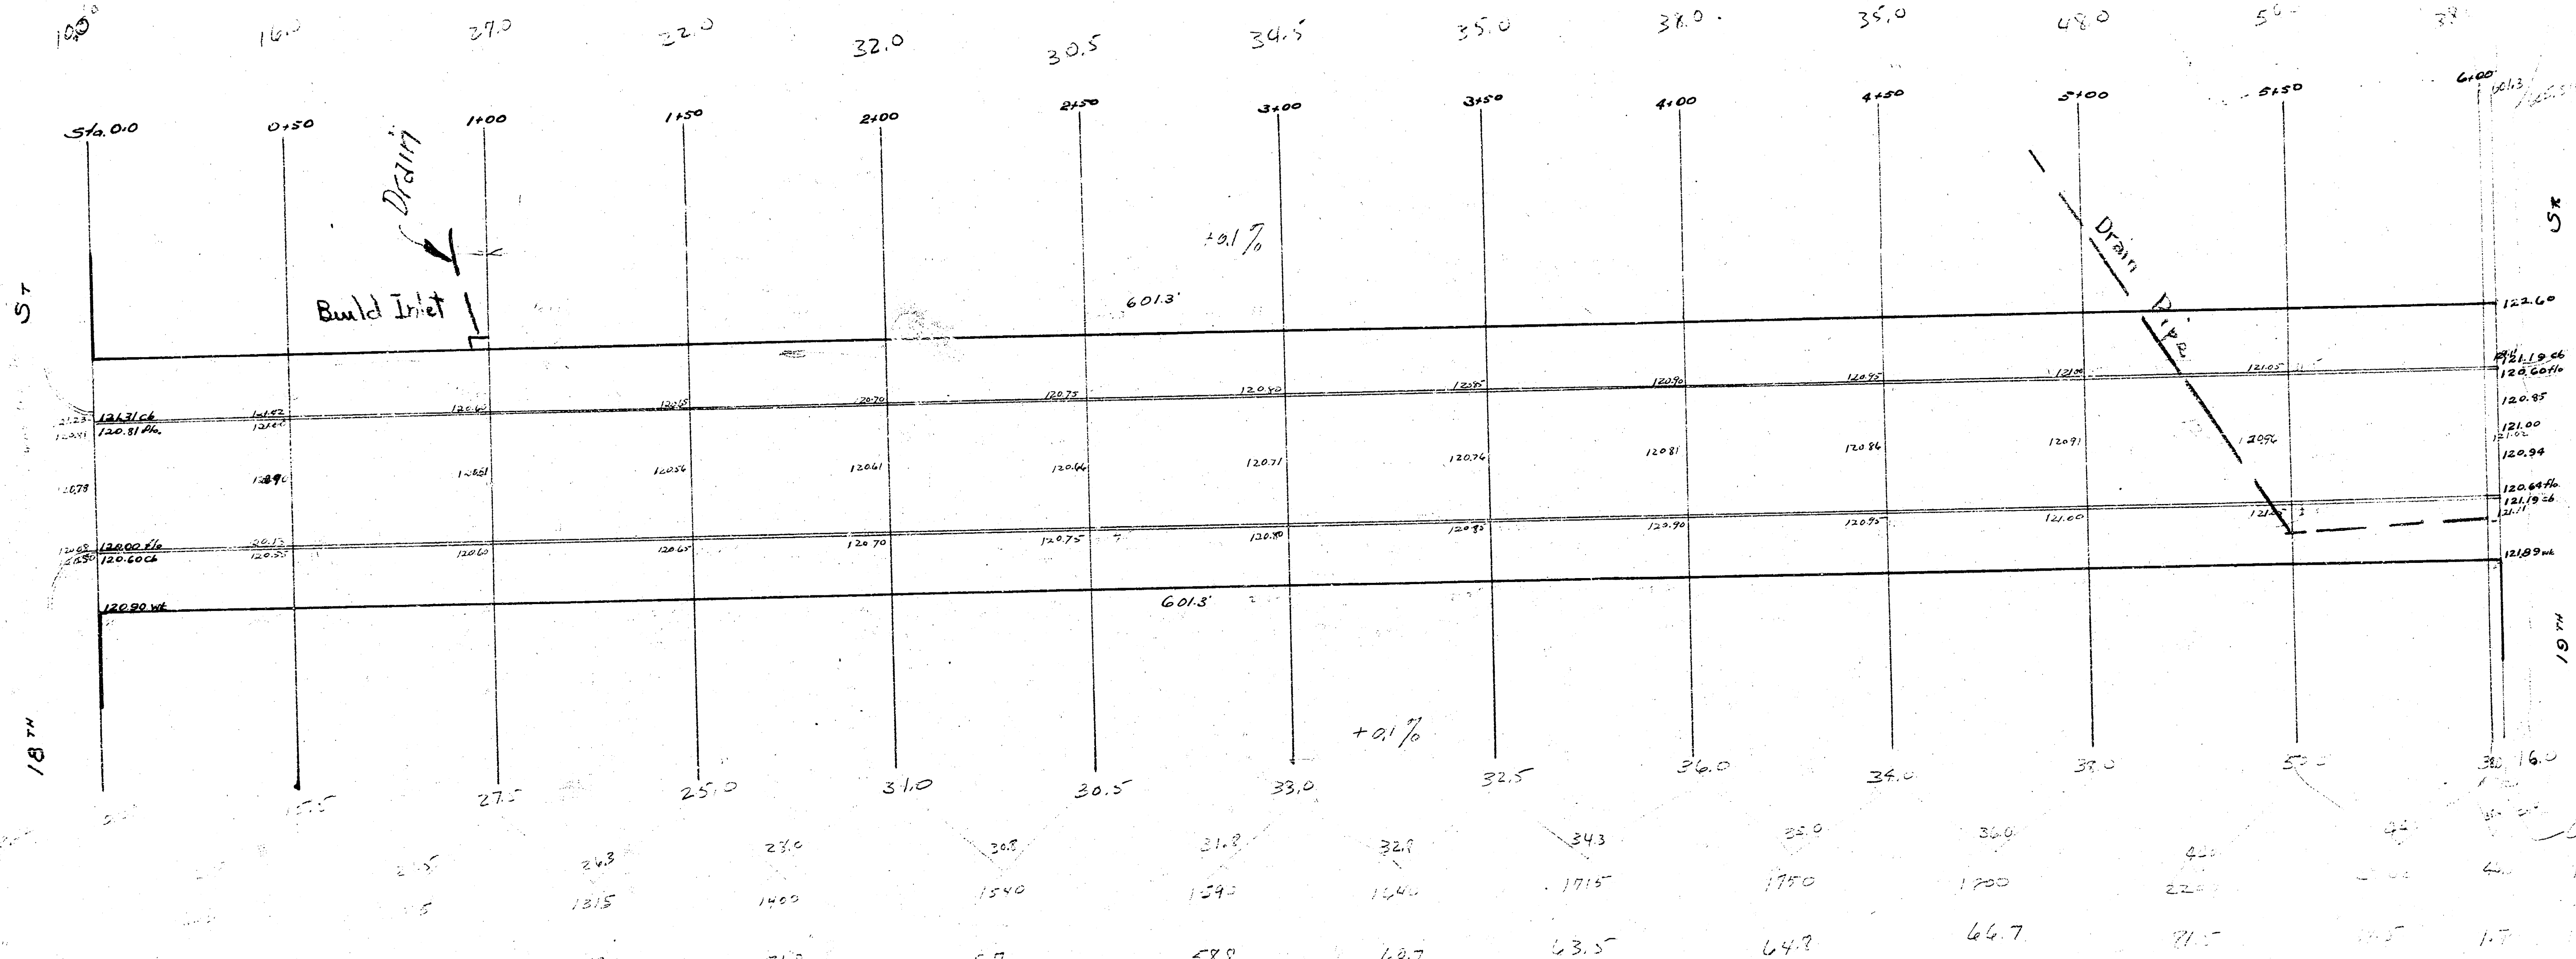

PAYING PLAN
ARIZONA
NL 13M
70 13M