


BM 158.19 RR SPIKE E.S. WHITTIER 100' N of EASTRIDGE 6TH 400' S KELLOGG

Excavation

Property	City	Excavation
Cut	Fill	Cut
149.3	788.7	21.6
174.6	1160.5	4.0
323.7	1954.2	25.4
10% 34.2	110% 195.4	110% 2.5
378.1 cu yds.	2155.1 cu yds.	27.9 cu yds.
		110% 28.4
		312.5 cu yds.

Survey Map
Plan &
Excavation
Checked by
Director

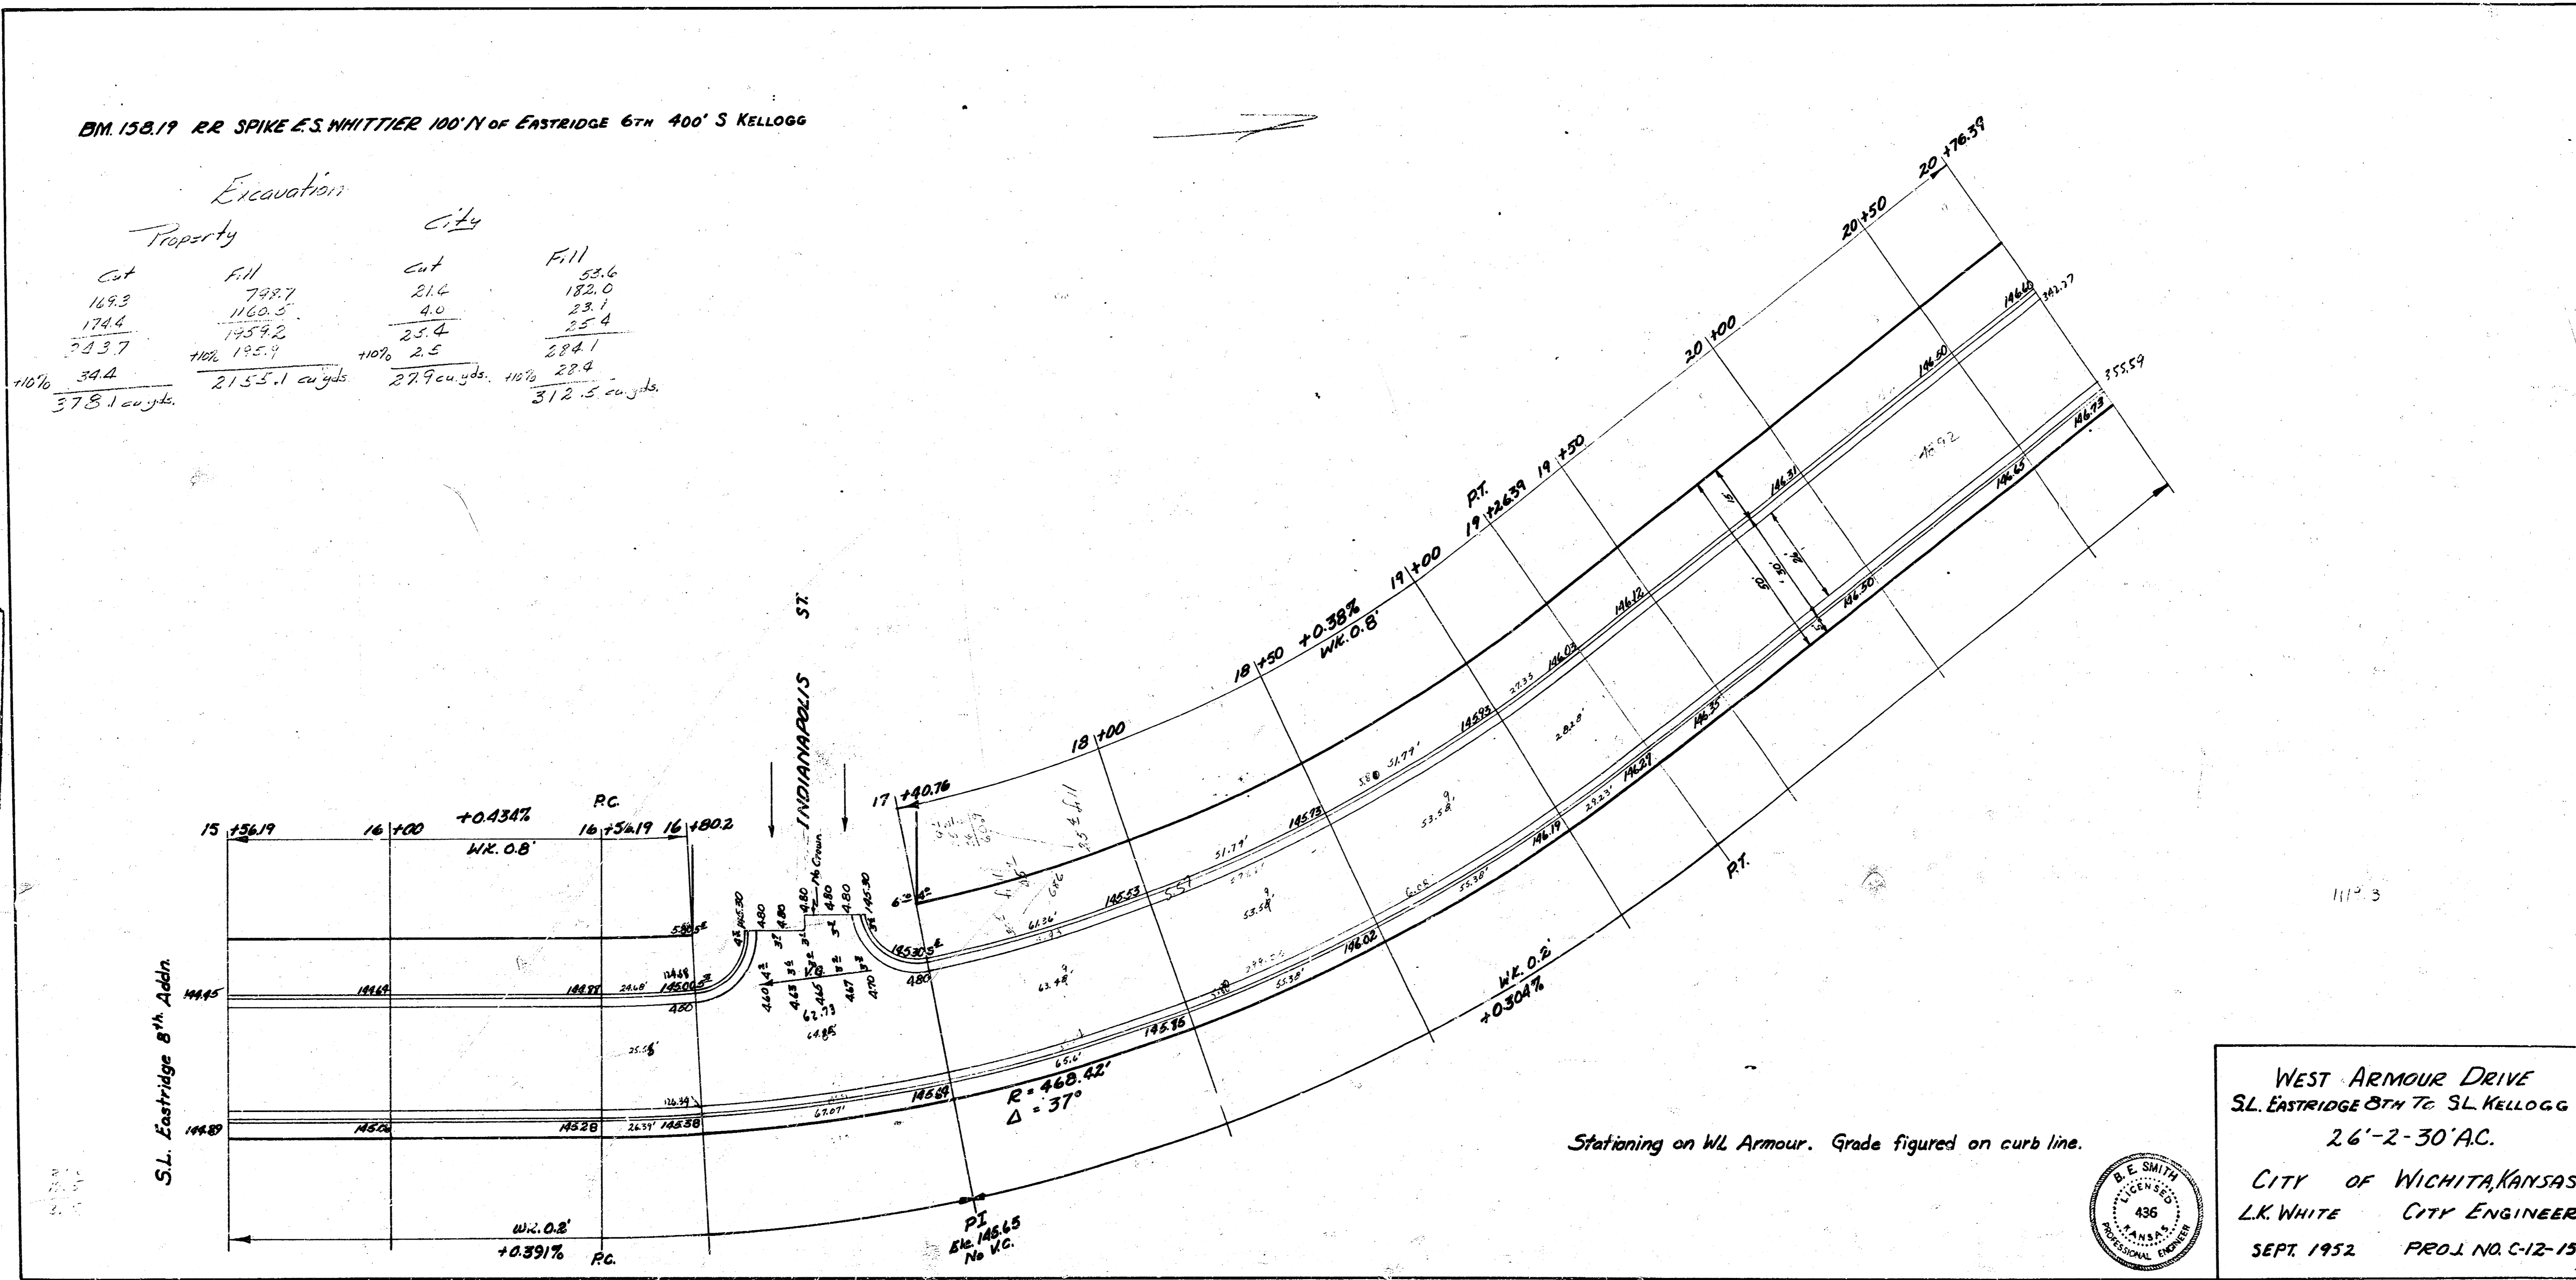


WEST ARMOUR DRIVE
SL EASTRIDGE 8TH TO SL KELLOGG
2.6'-2-30' AC.
CITY OF WICHITA, KANSAS
L.K. WHITE CITY ENGINEER
SEPT. 1952 PROJ. NO. C-12-154



Stationing on W.L. Armour. Grade figured on curb line.

15

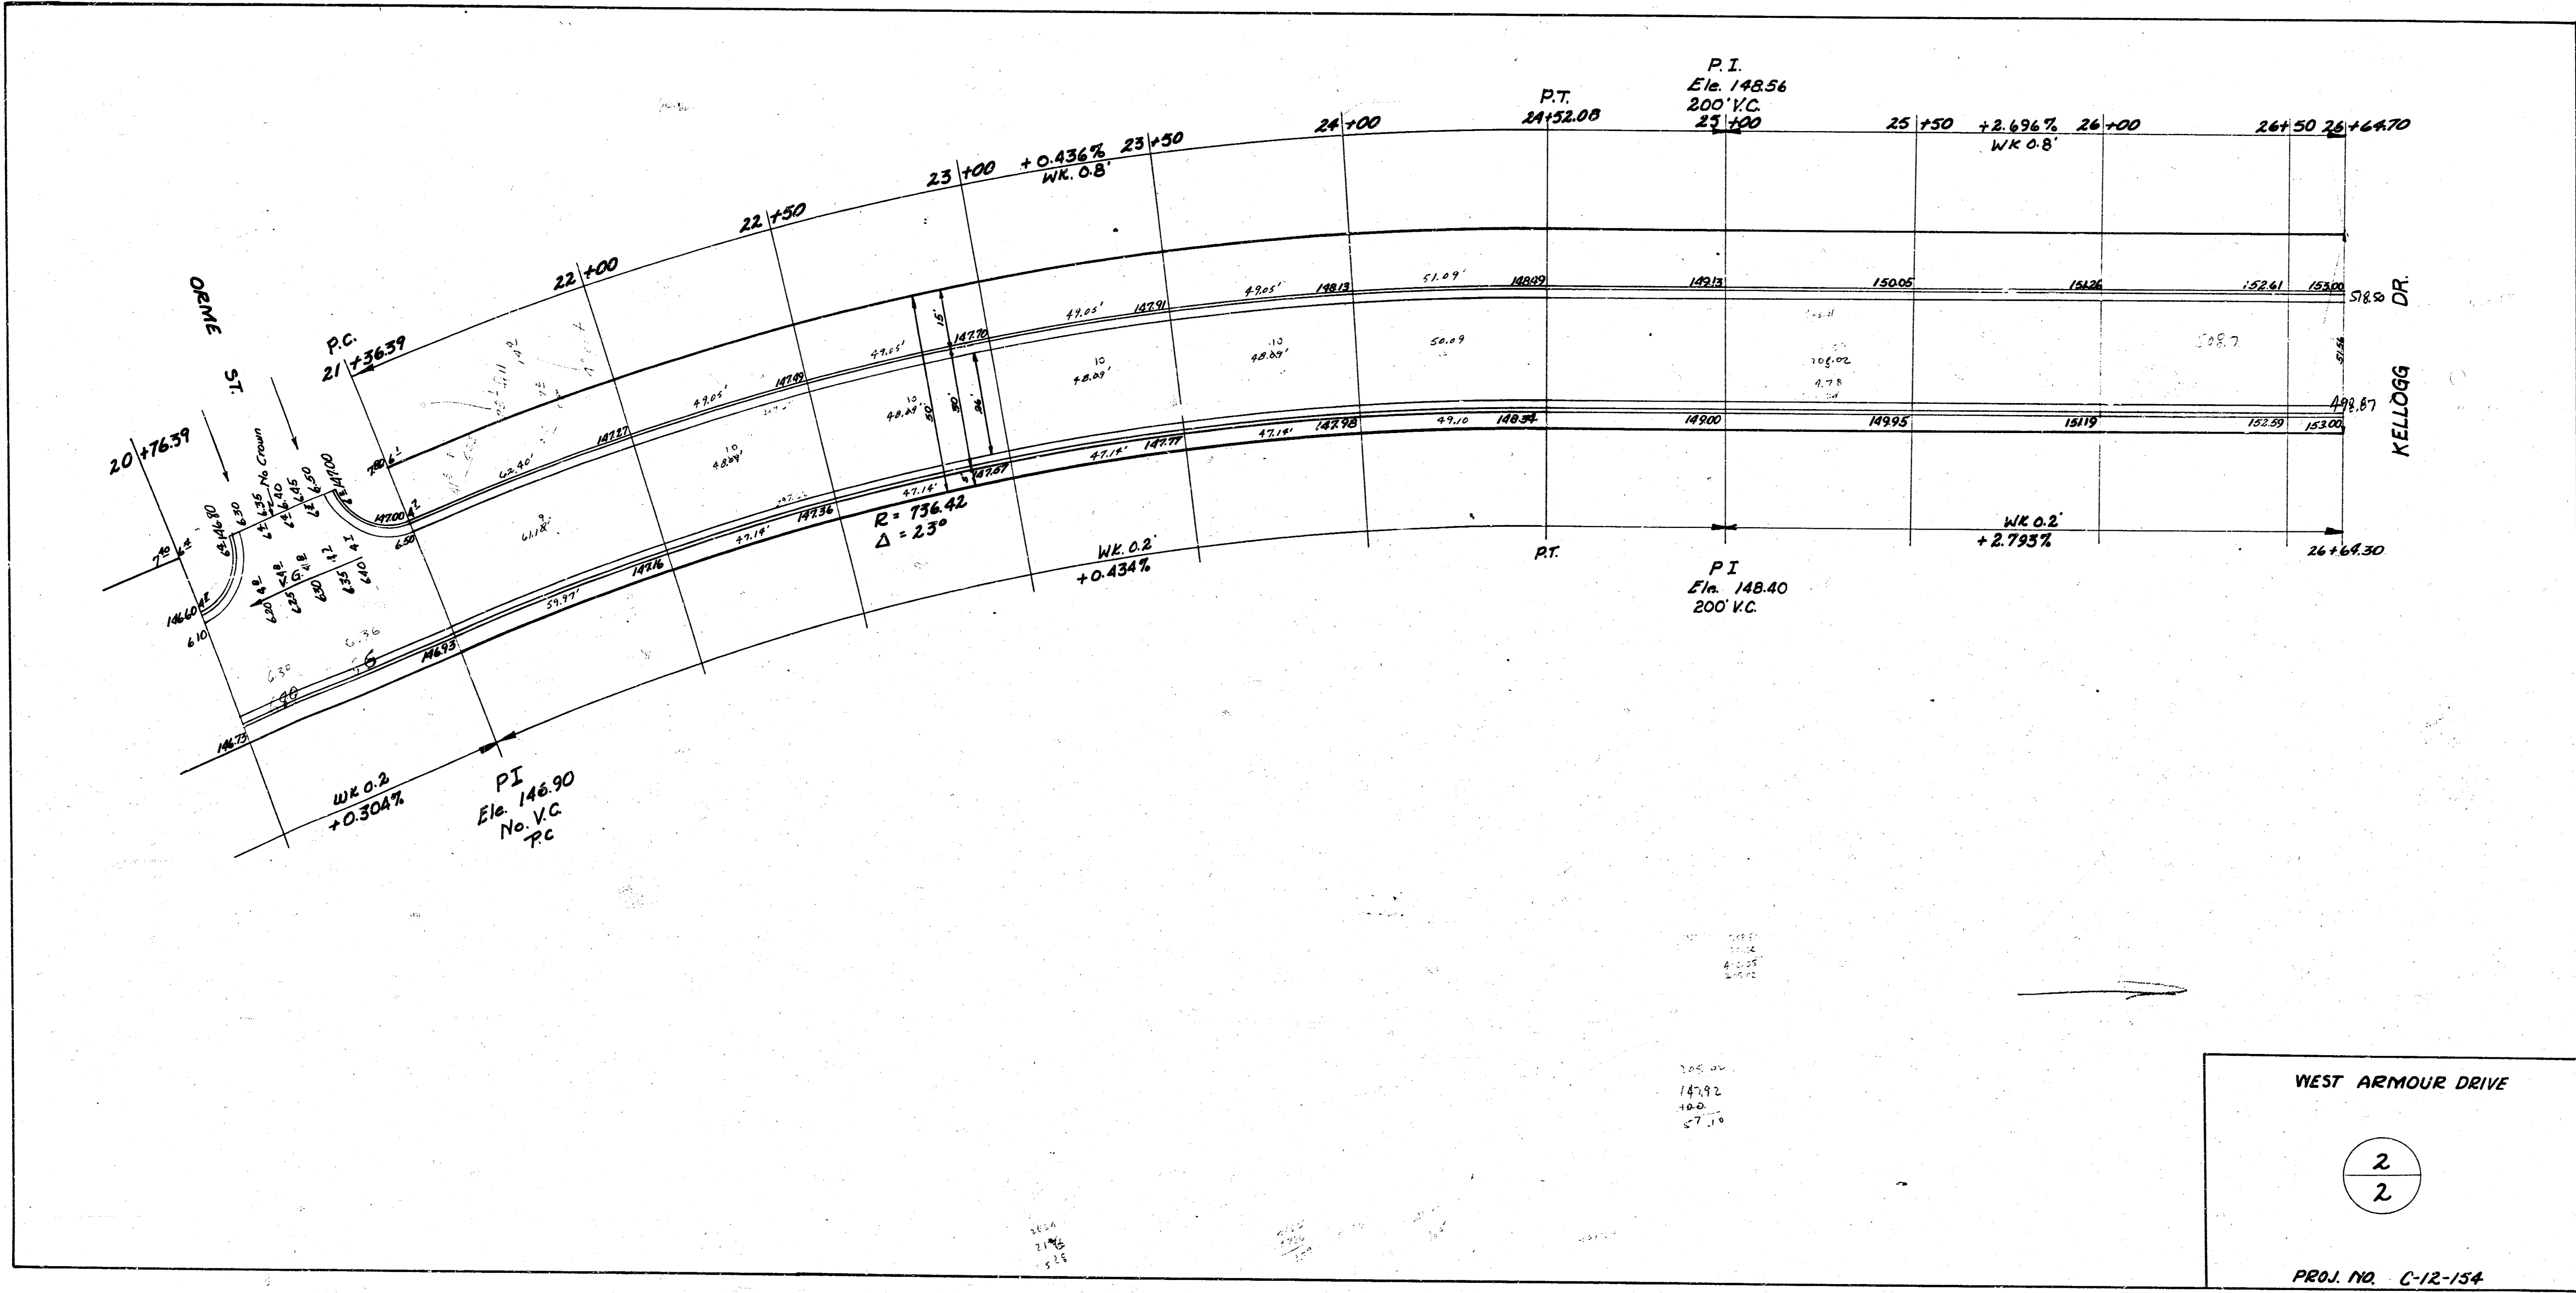

WEST ARMOUR DRIVE

2
2

PROJ. NO. C-12-134

1 3 1 12