
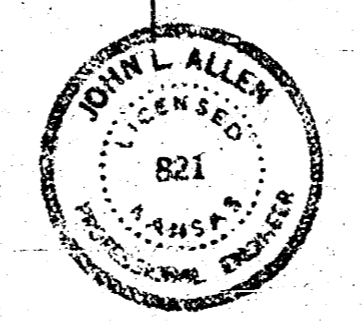


Survey
 J.G.
 L.A.
 LINDHOLM

Preliminary Earthwork Calculations
 Corrected Prop. Exc. = 9652 Cu. Yds.

	PROPERTY	CITY
EXCAVATION	95 Cu. Yds.	5 Cu. Yds.
COMP. FILL	8 Cu. Yds.	1 Cu. Yds.
Totals	1048 Cu. Yds.	6 Cu. Yds.

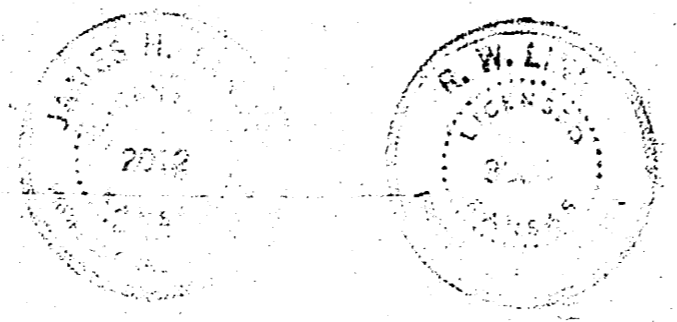

1/4

B.M. 141.67 "R" in Ritchie N. curb Clay & East of E.L. East Armour.

Base Line for Curve Data is 6' offset face (R) Curb

Station	Point	Alignment	Deflection	Chord	Area
8+54.30	PC	$\Delta = 4^\circ 18'$			
9+00		$R = 2020.22'$	$0^\circ 38' 53''$	45.70	45.70
9+50		$L = 151.62'$	$1^\circ 21' 25''$	50	50
10+05.92	PT	$T = 75.84'$	$2^\circ 03' 00''$	55.92	55.92

