



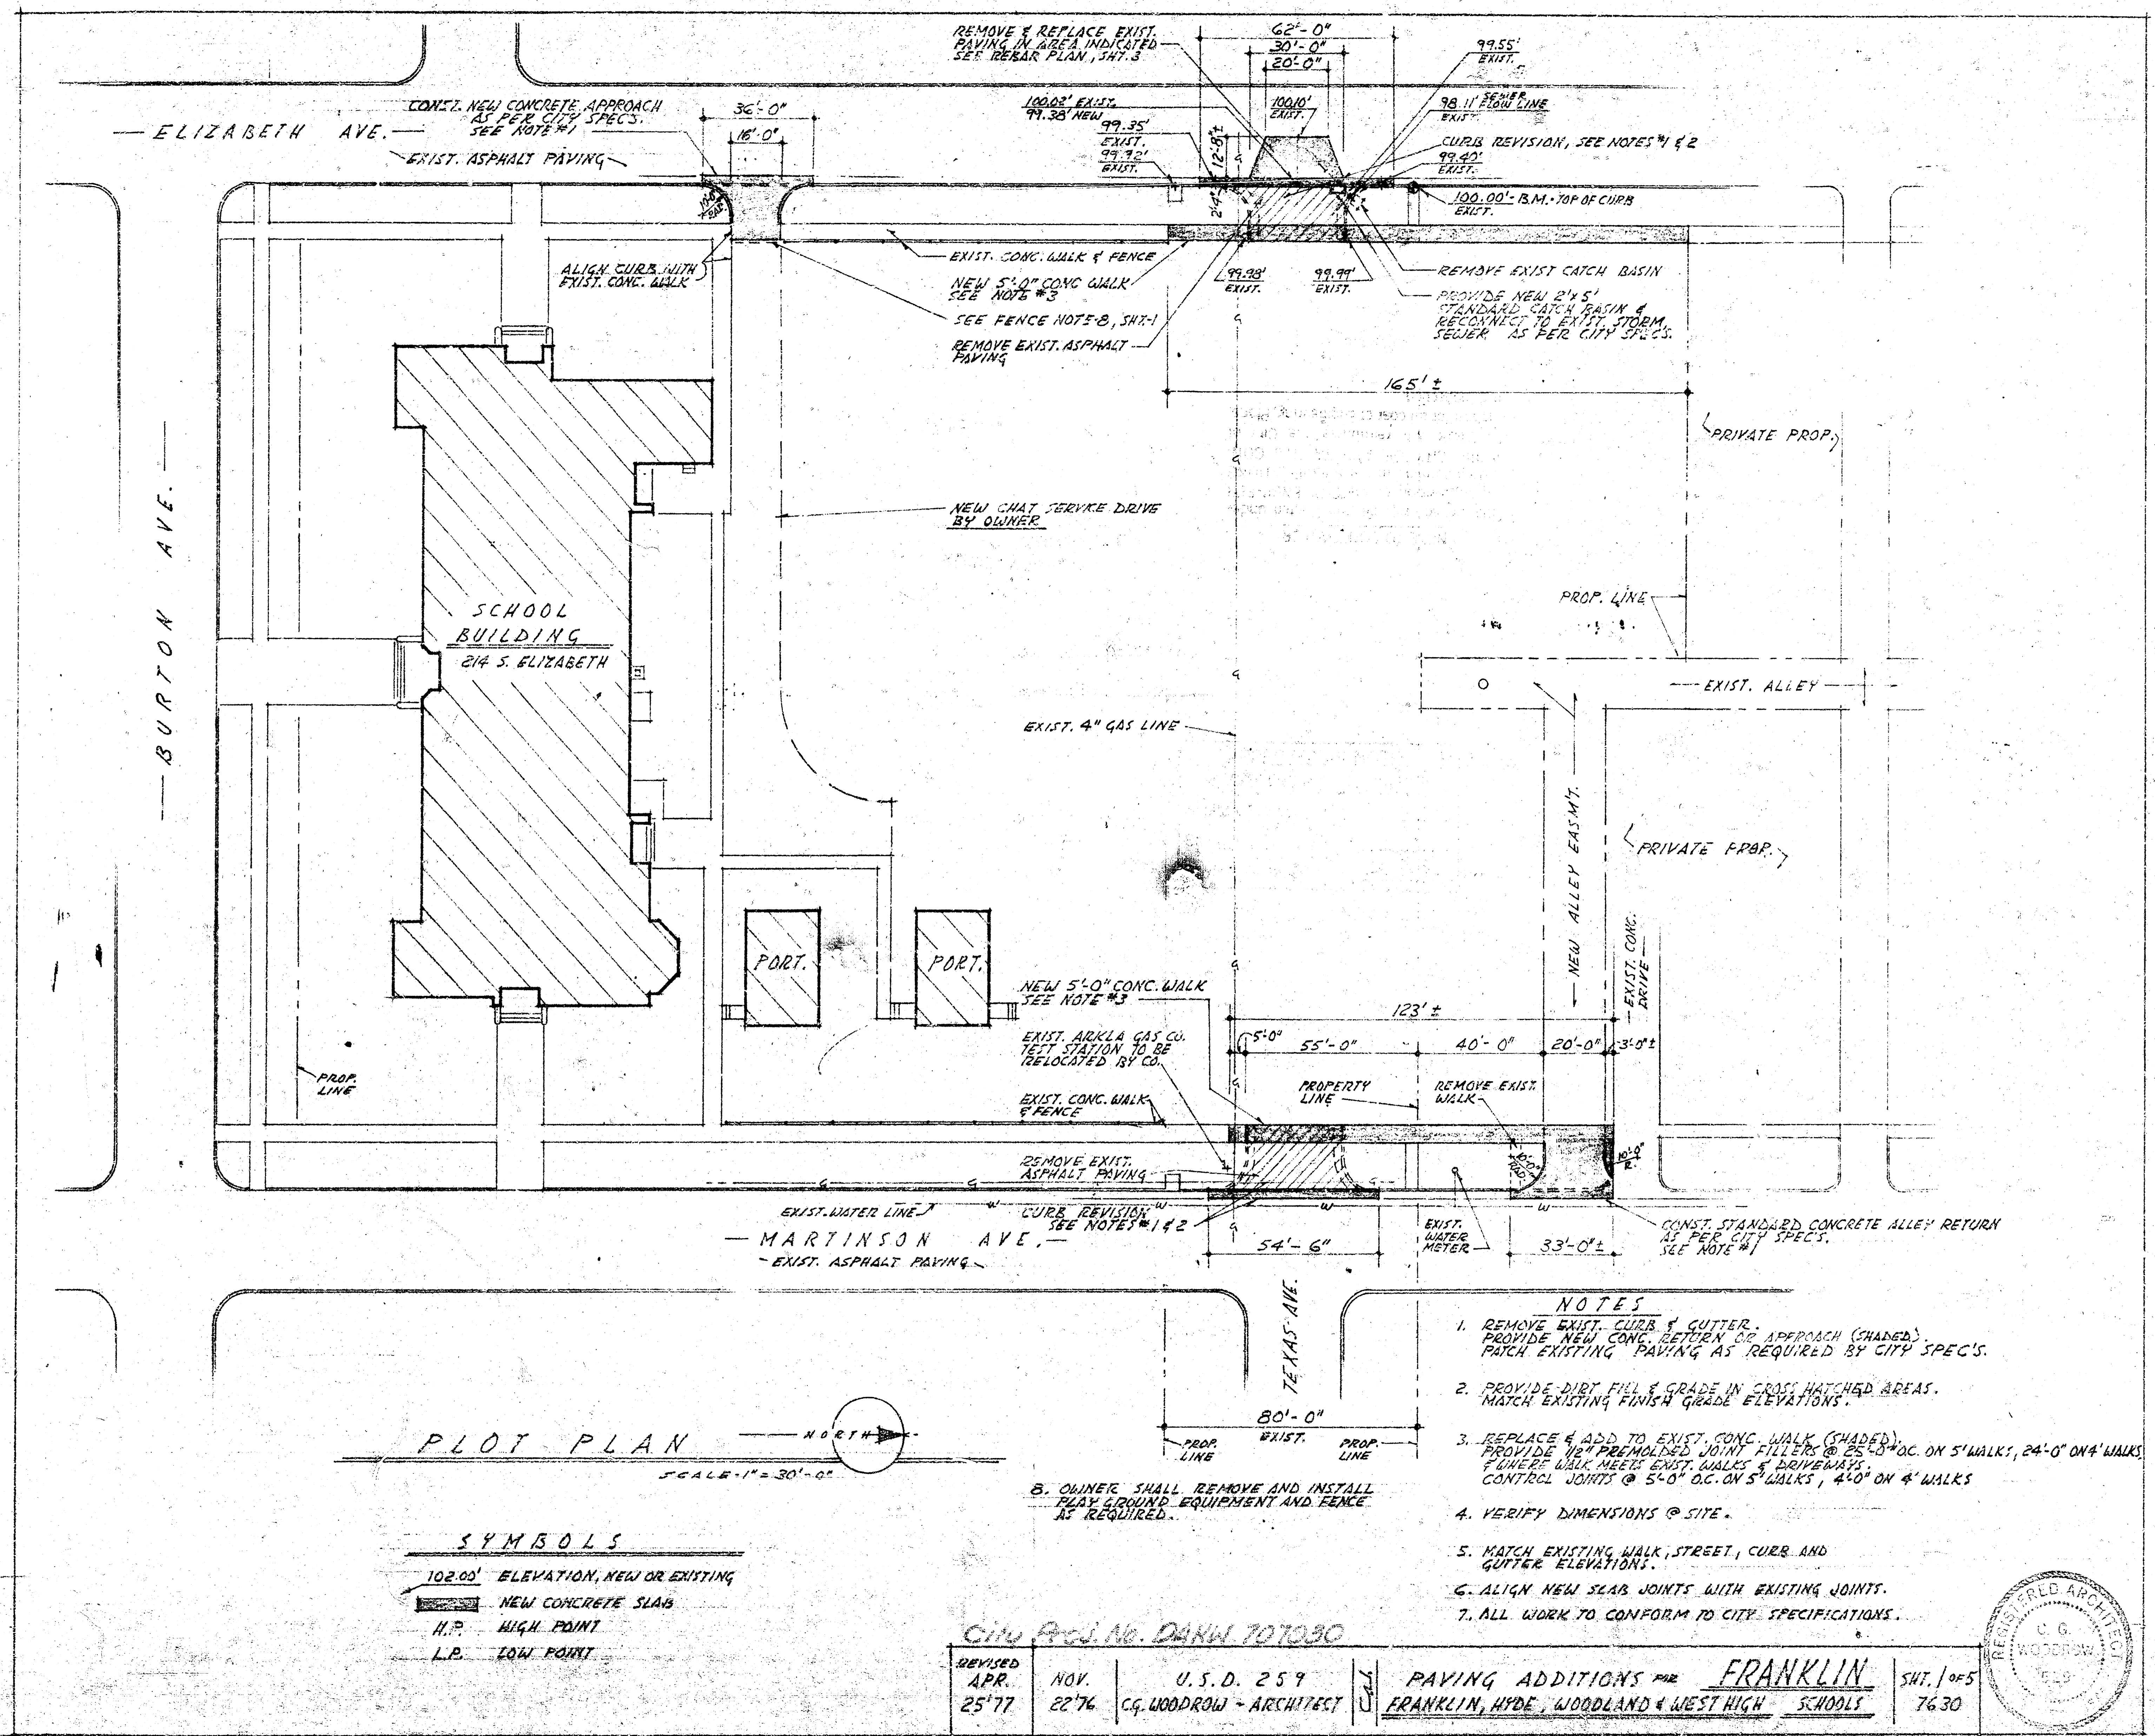
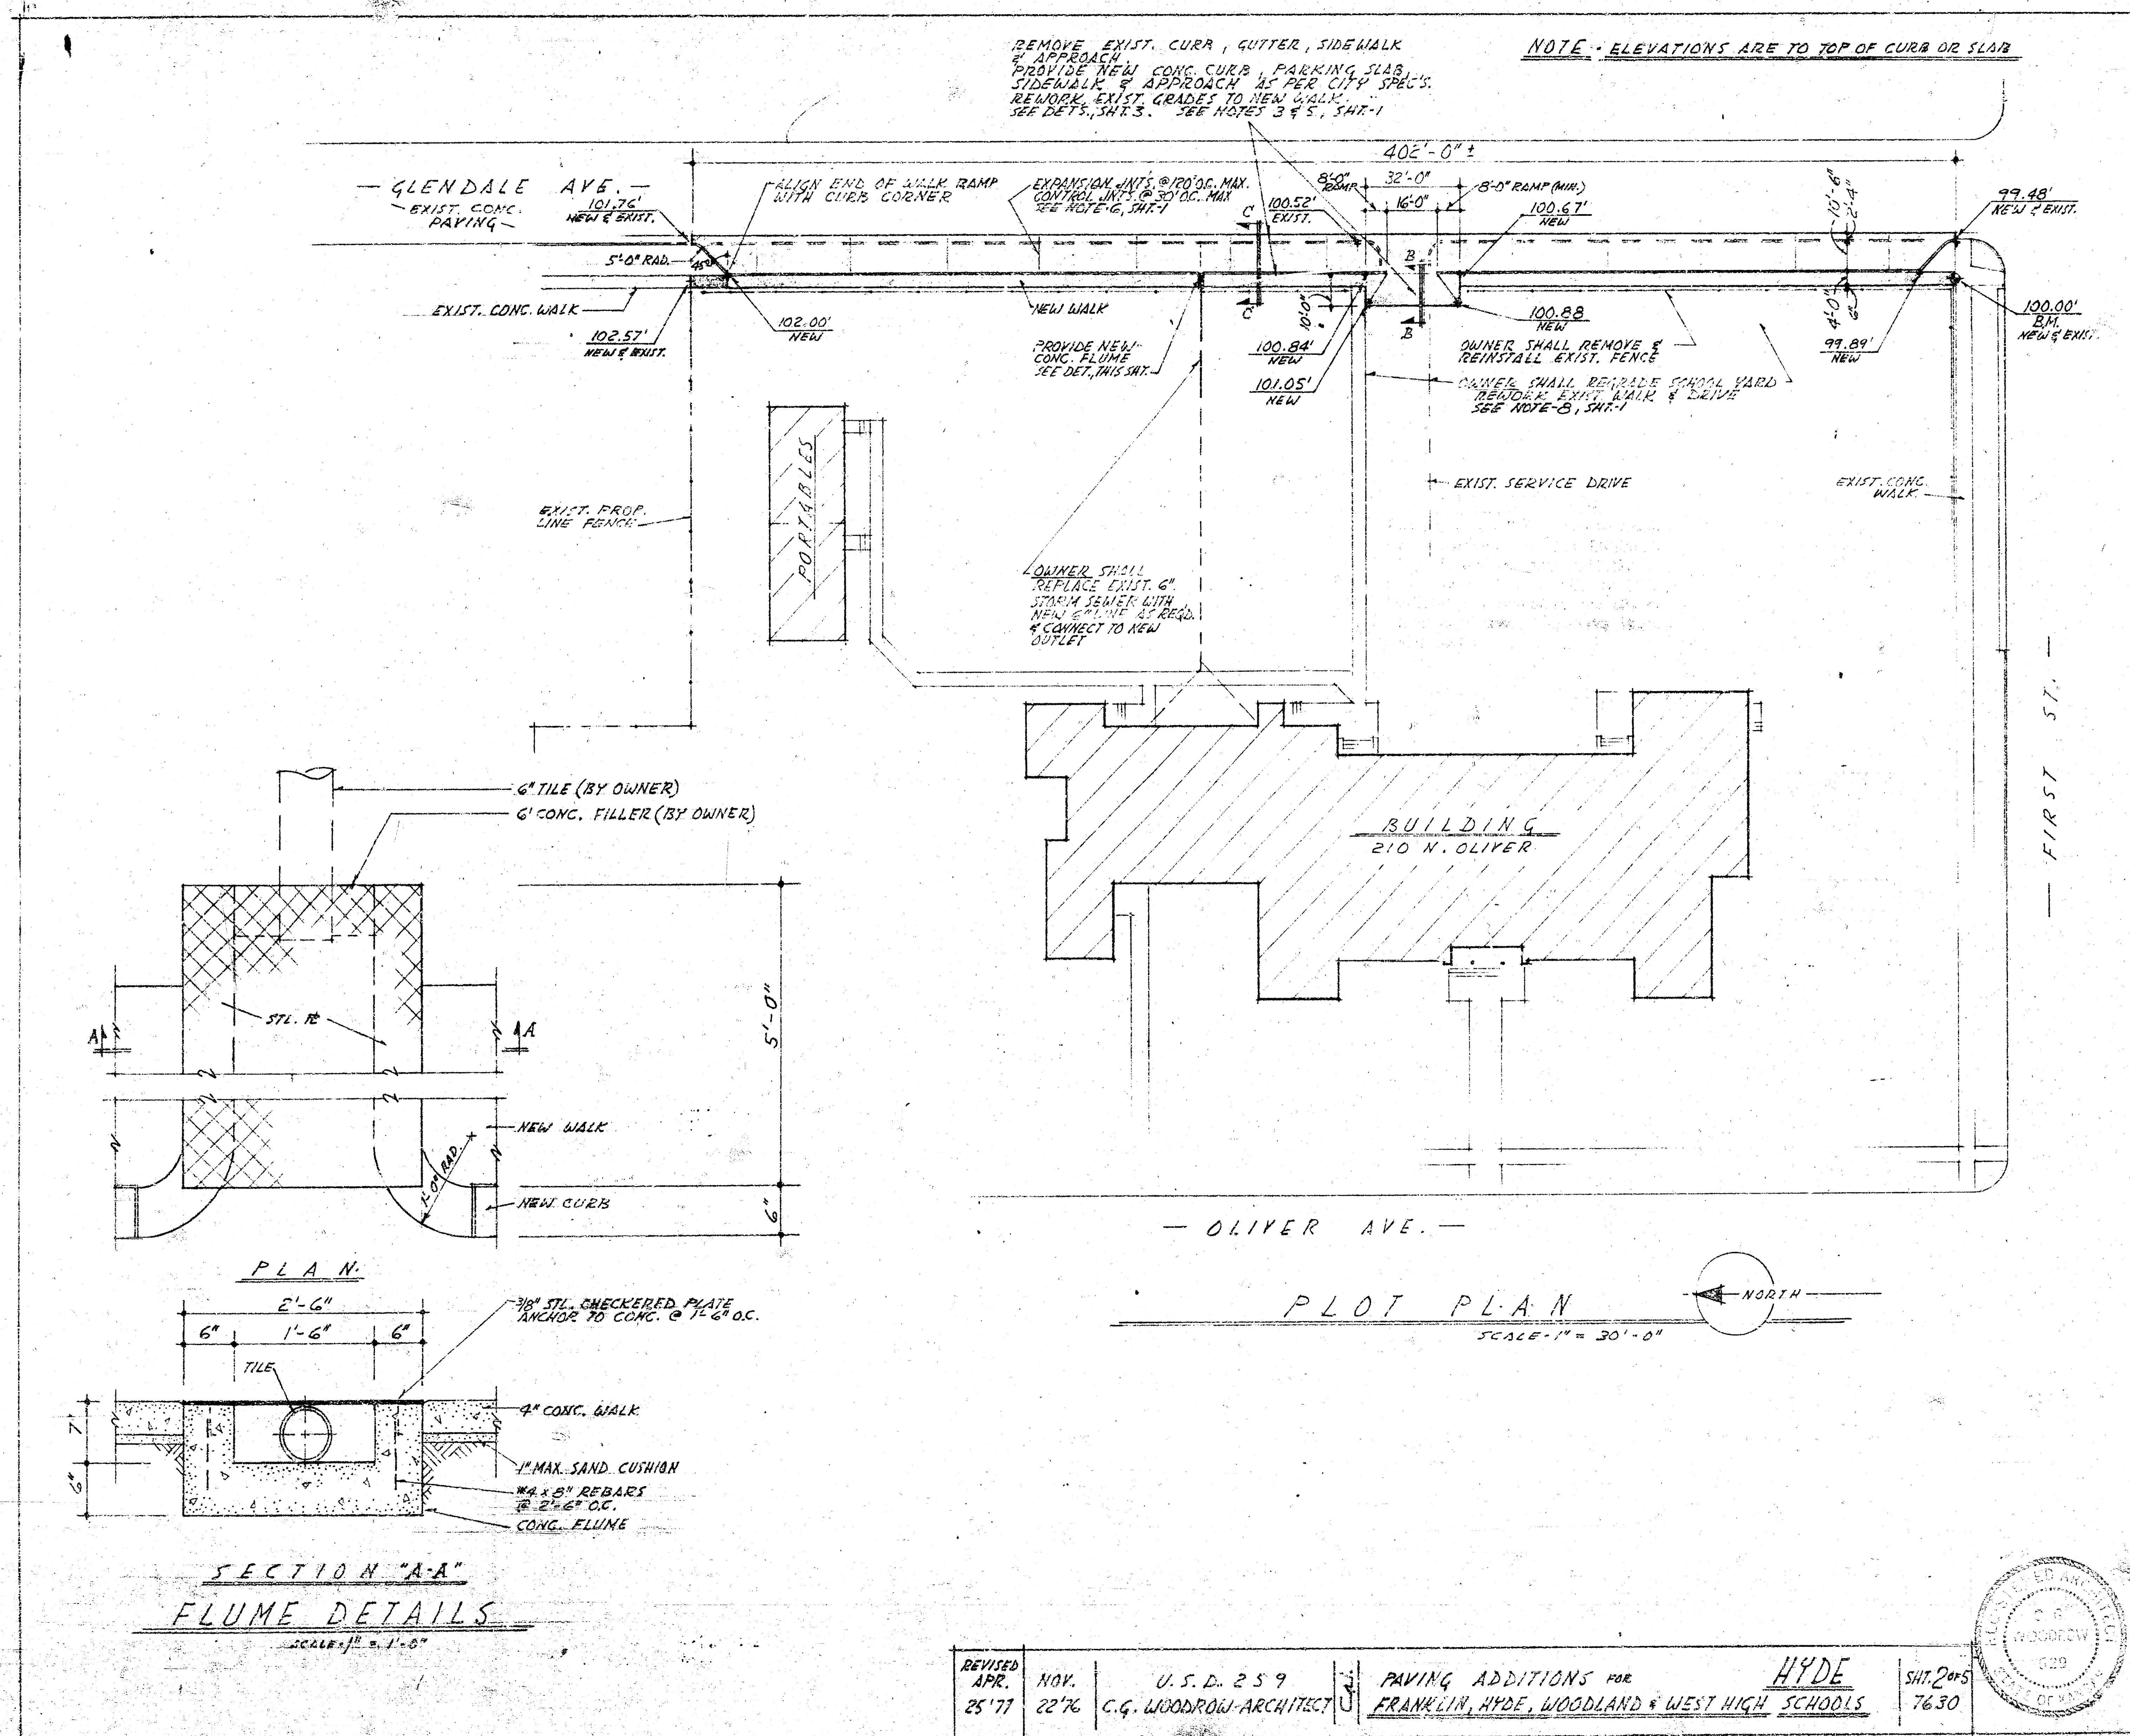


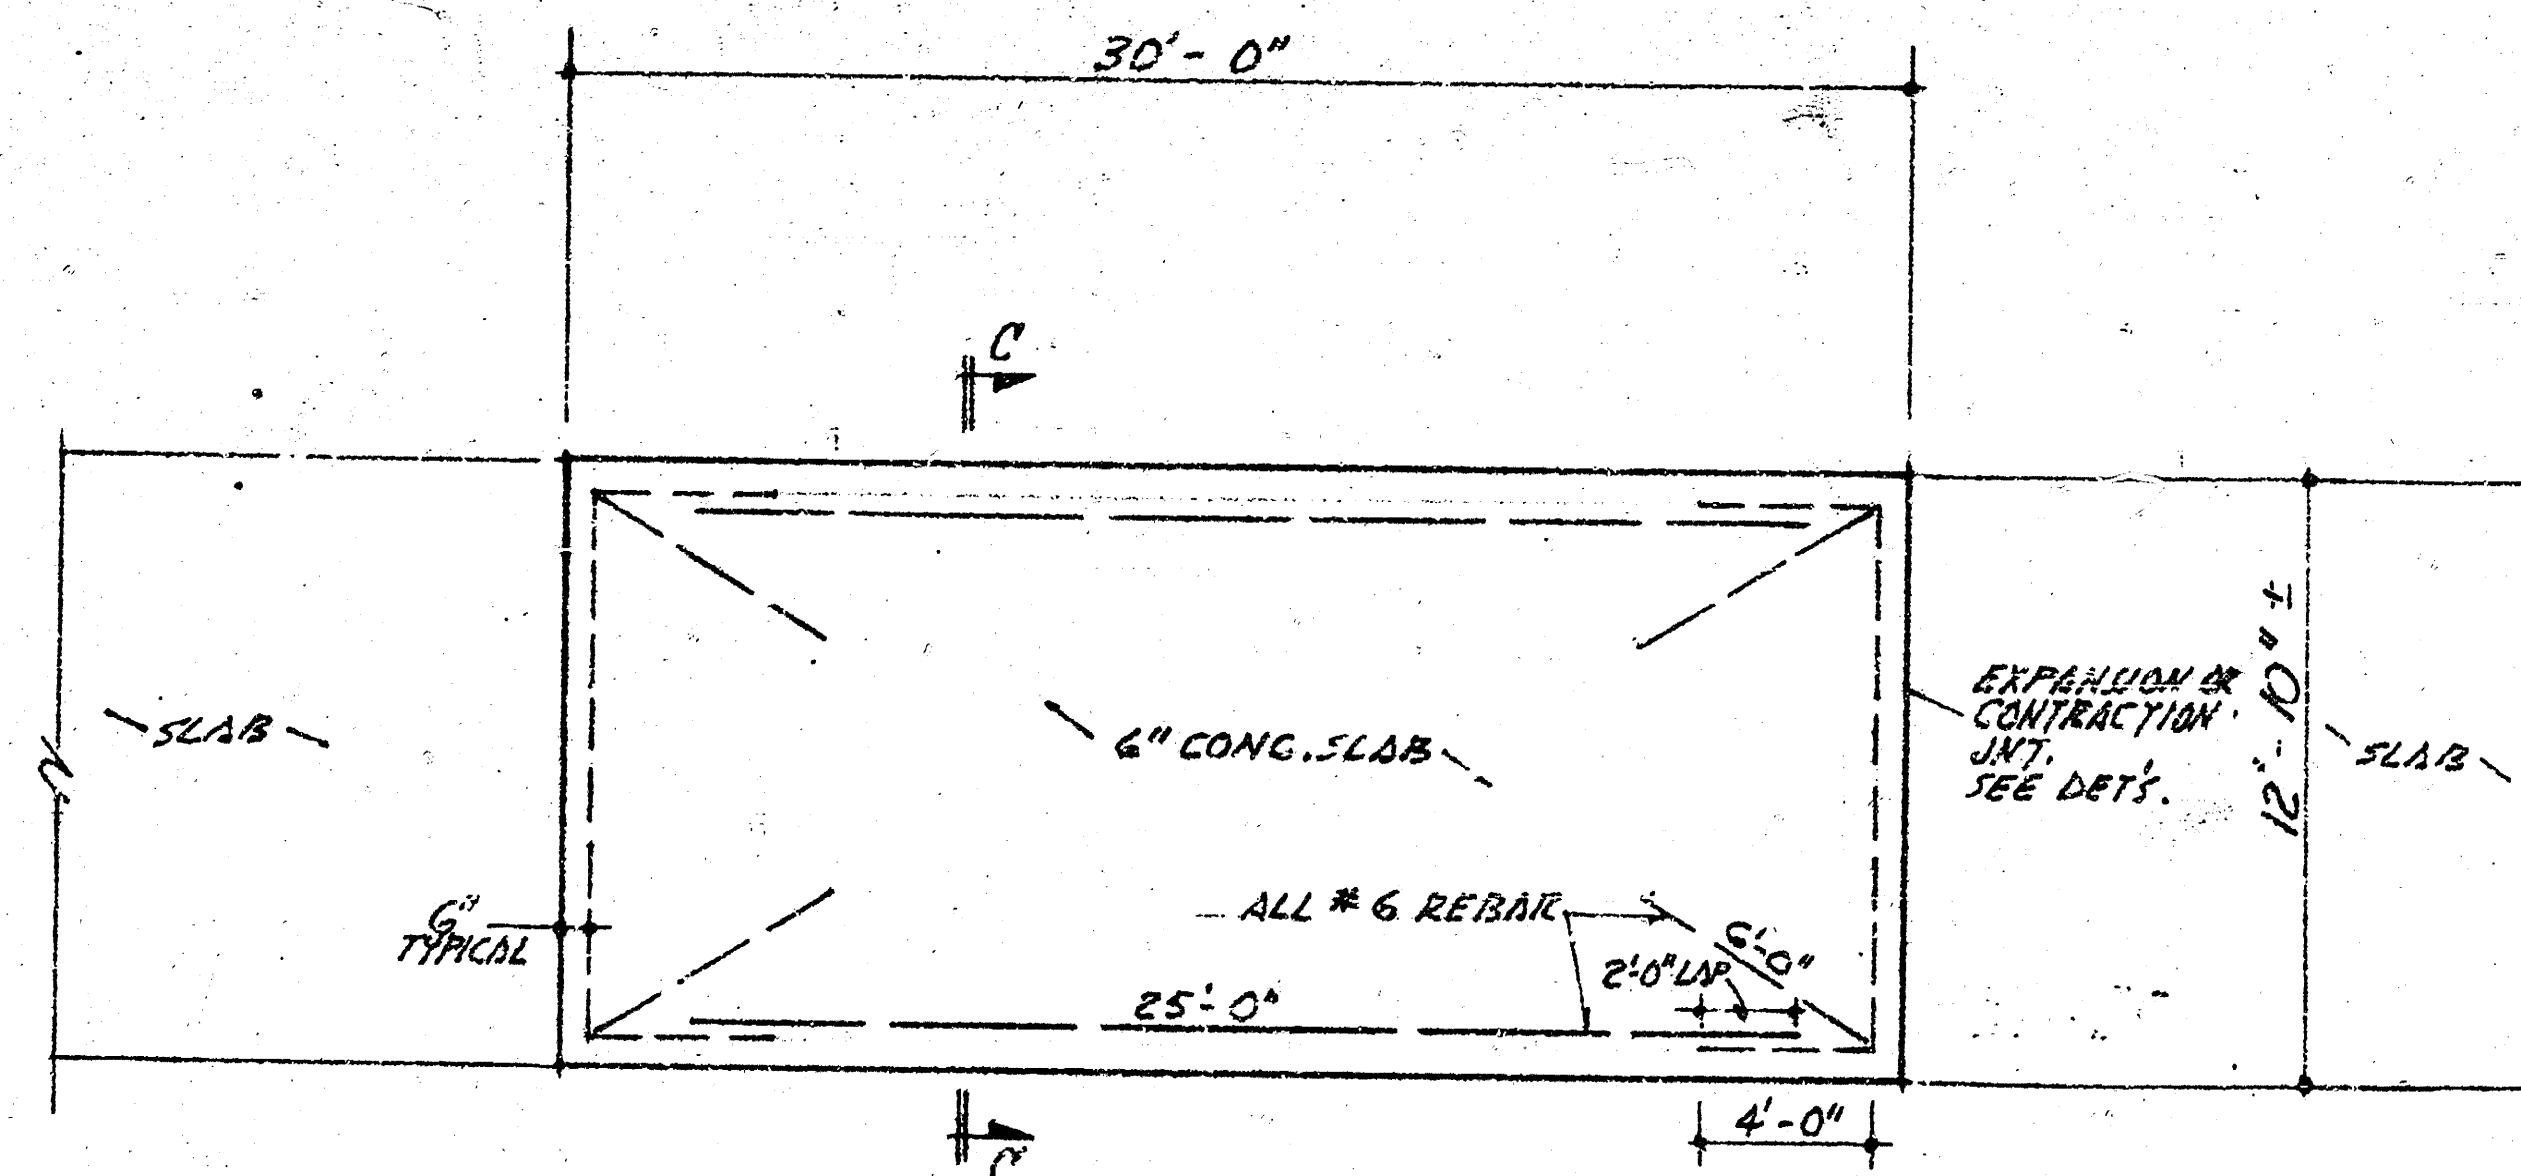

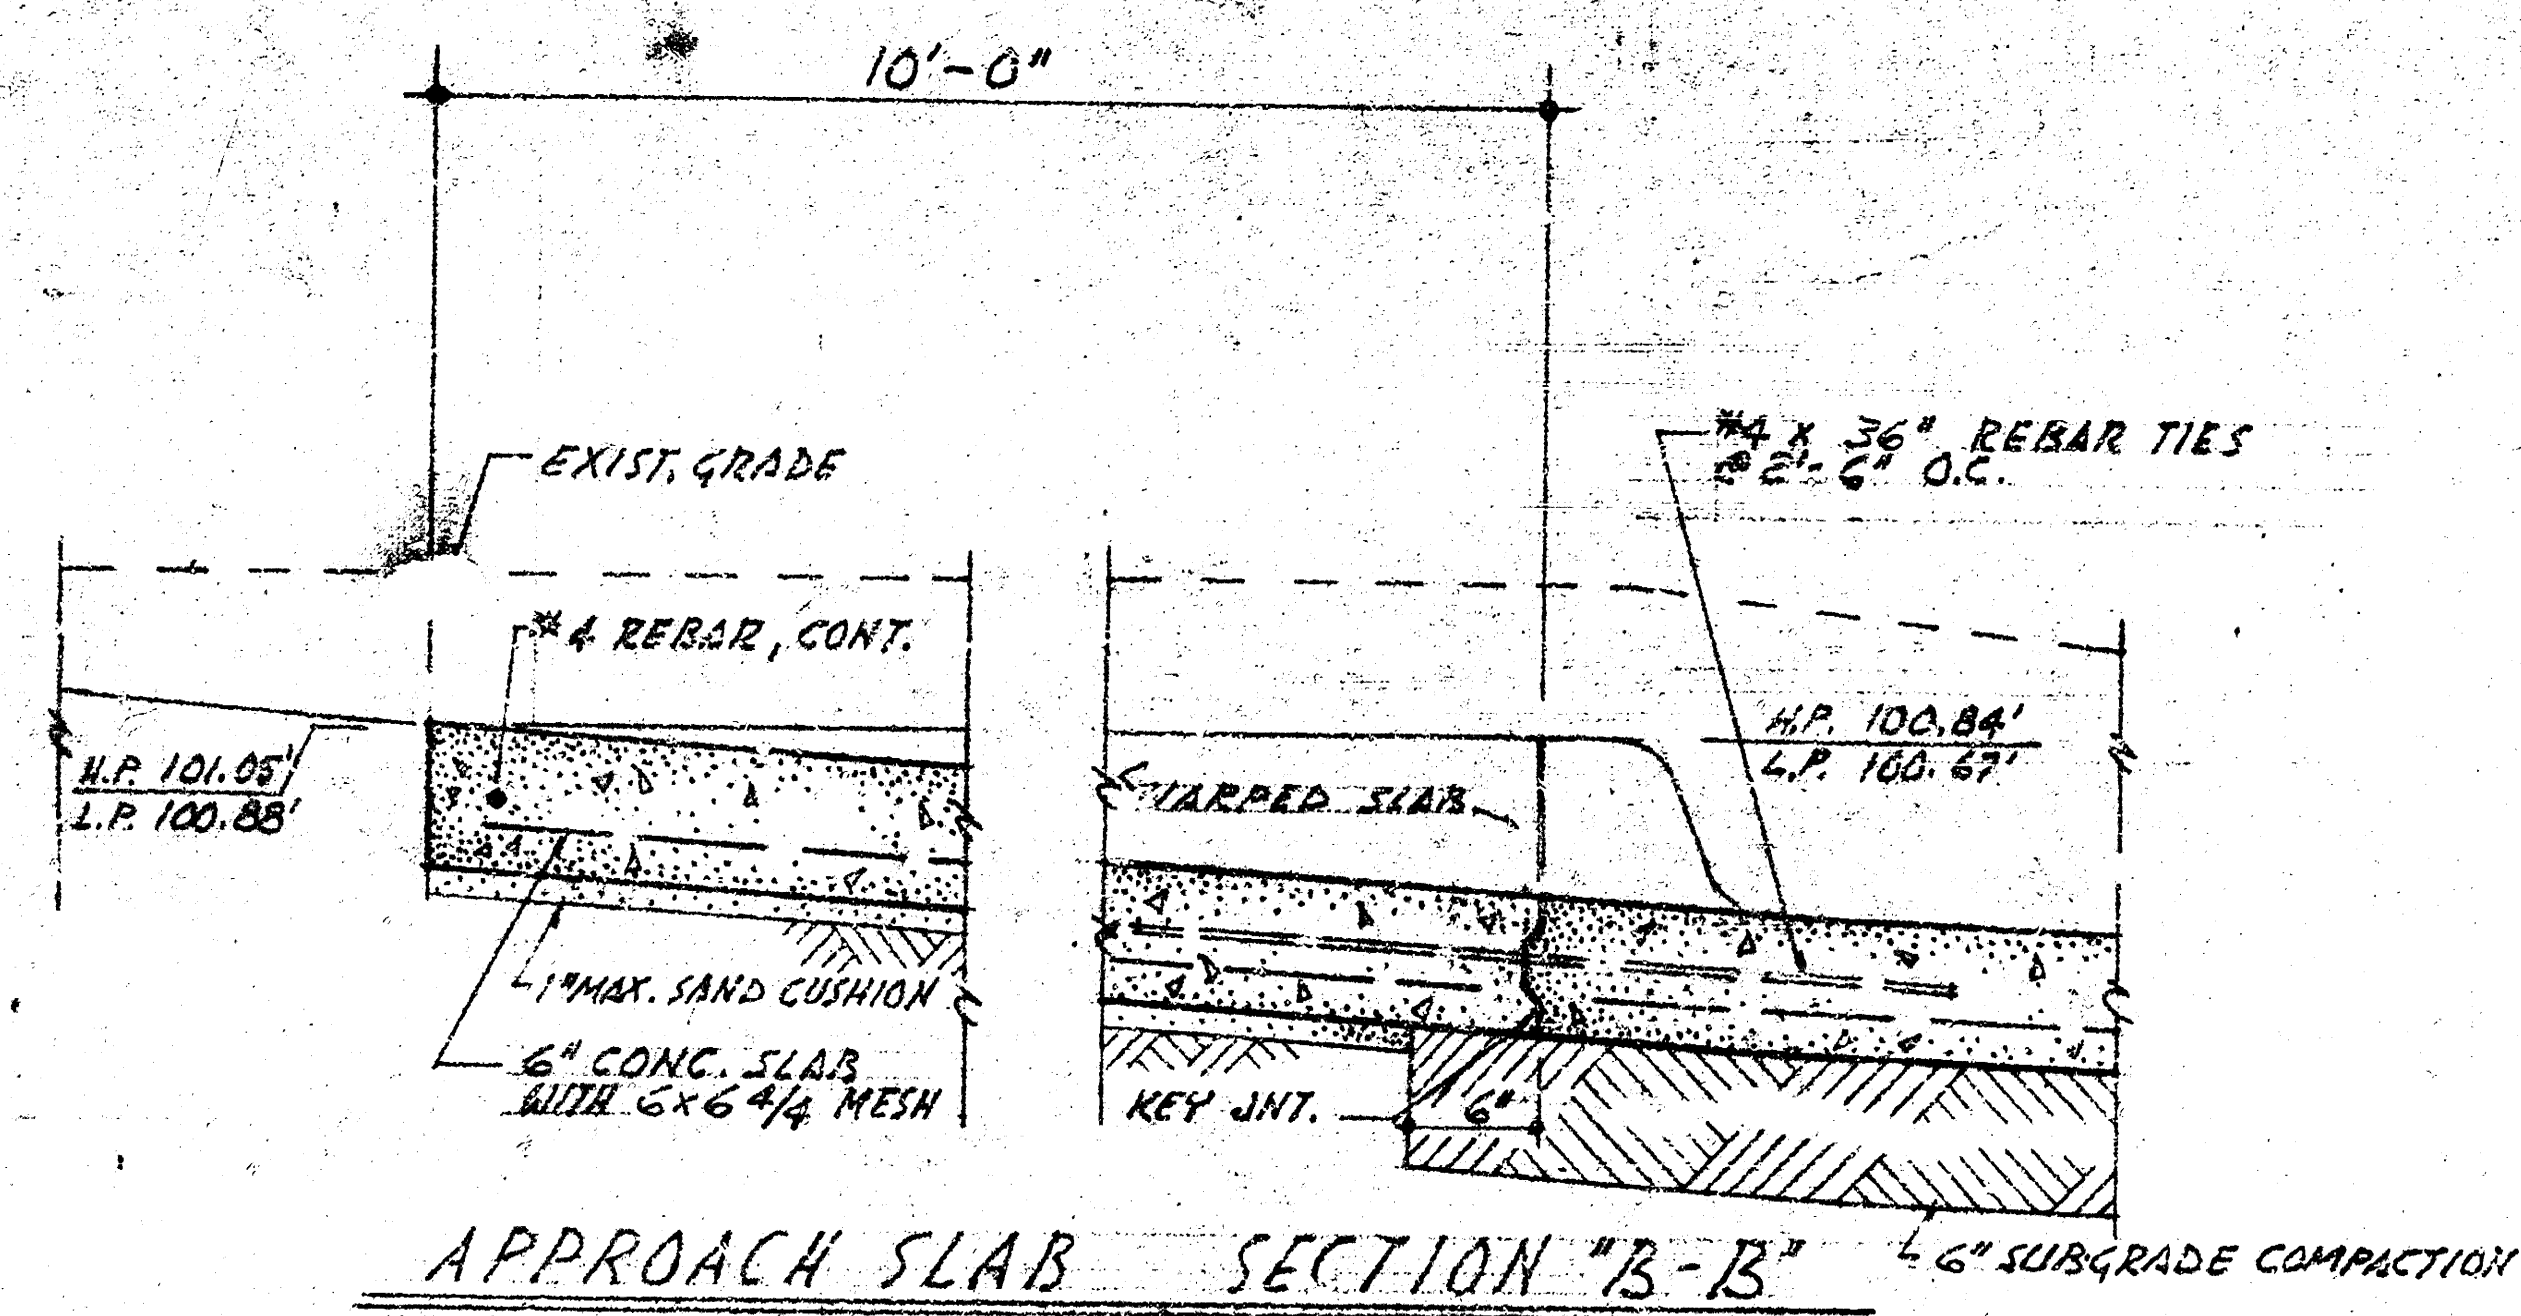


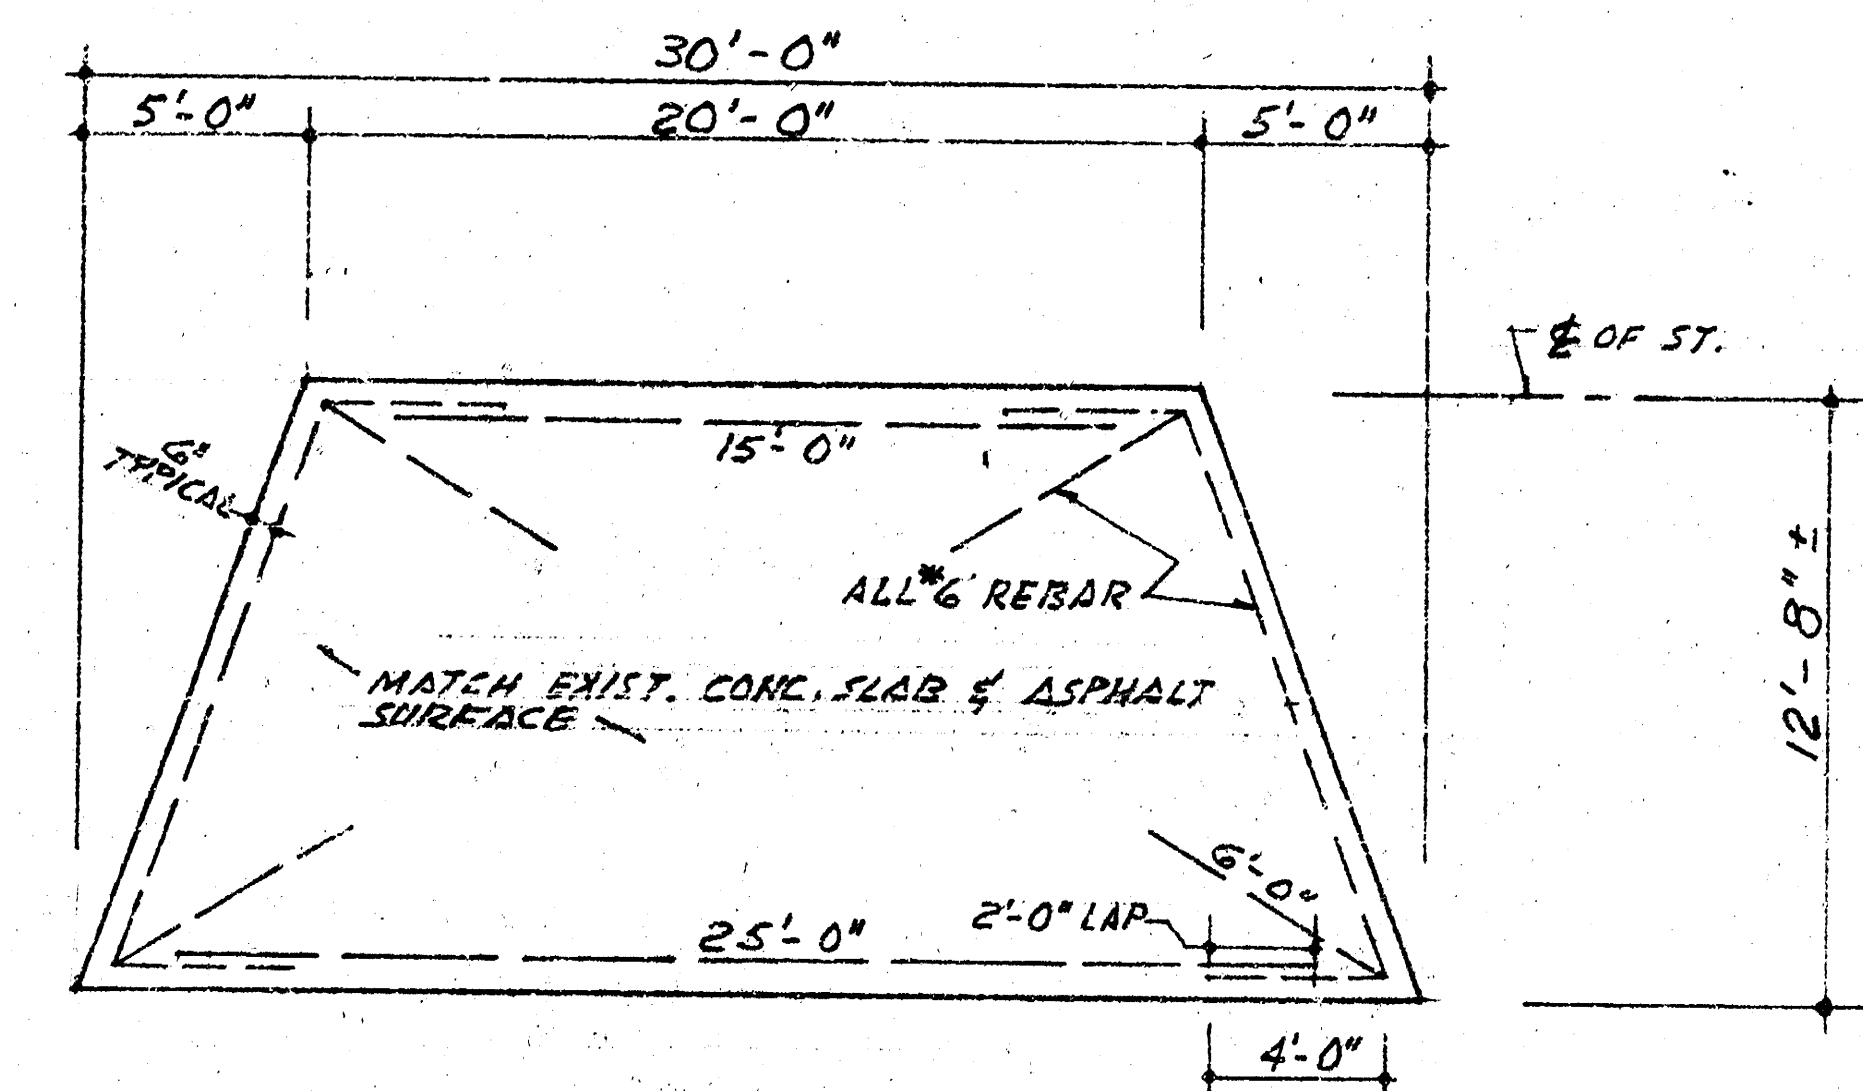

REBAR PLACEMENT PLAN HYDE ELEMENTARY  
SCALE - 1" = 60'-0"

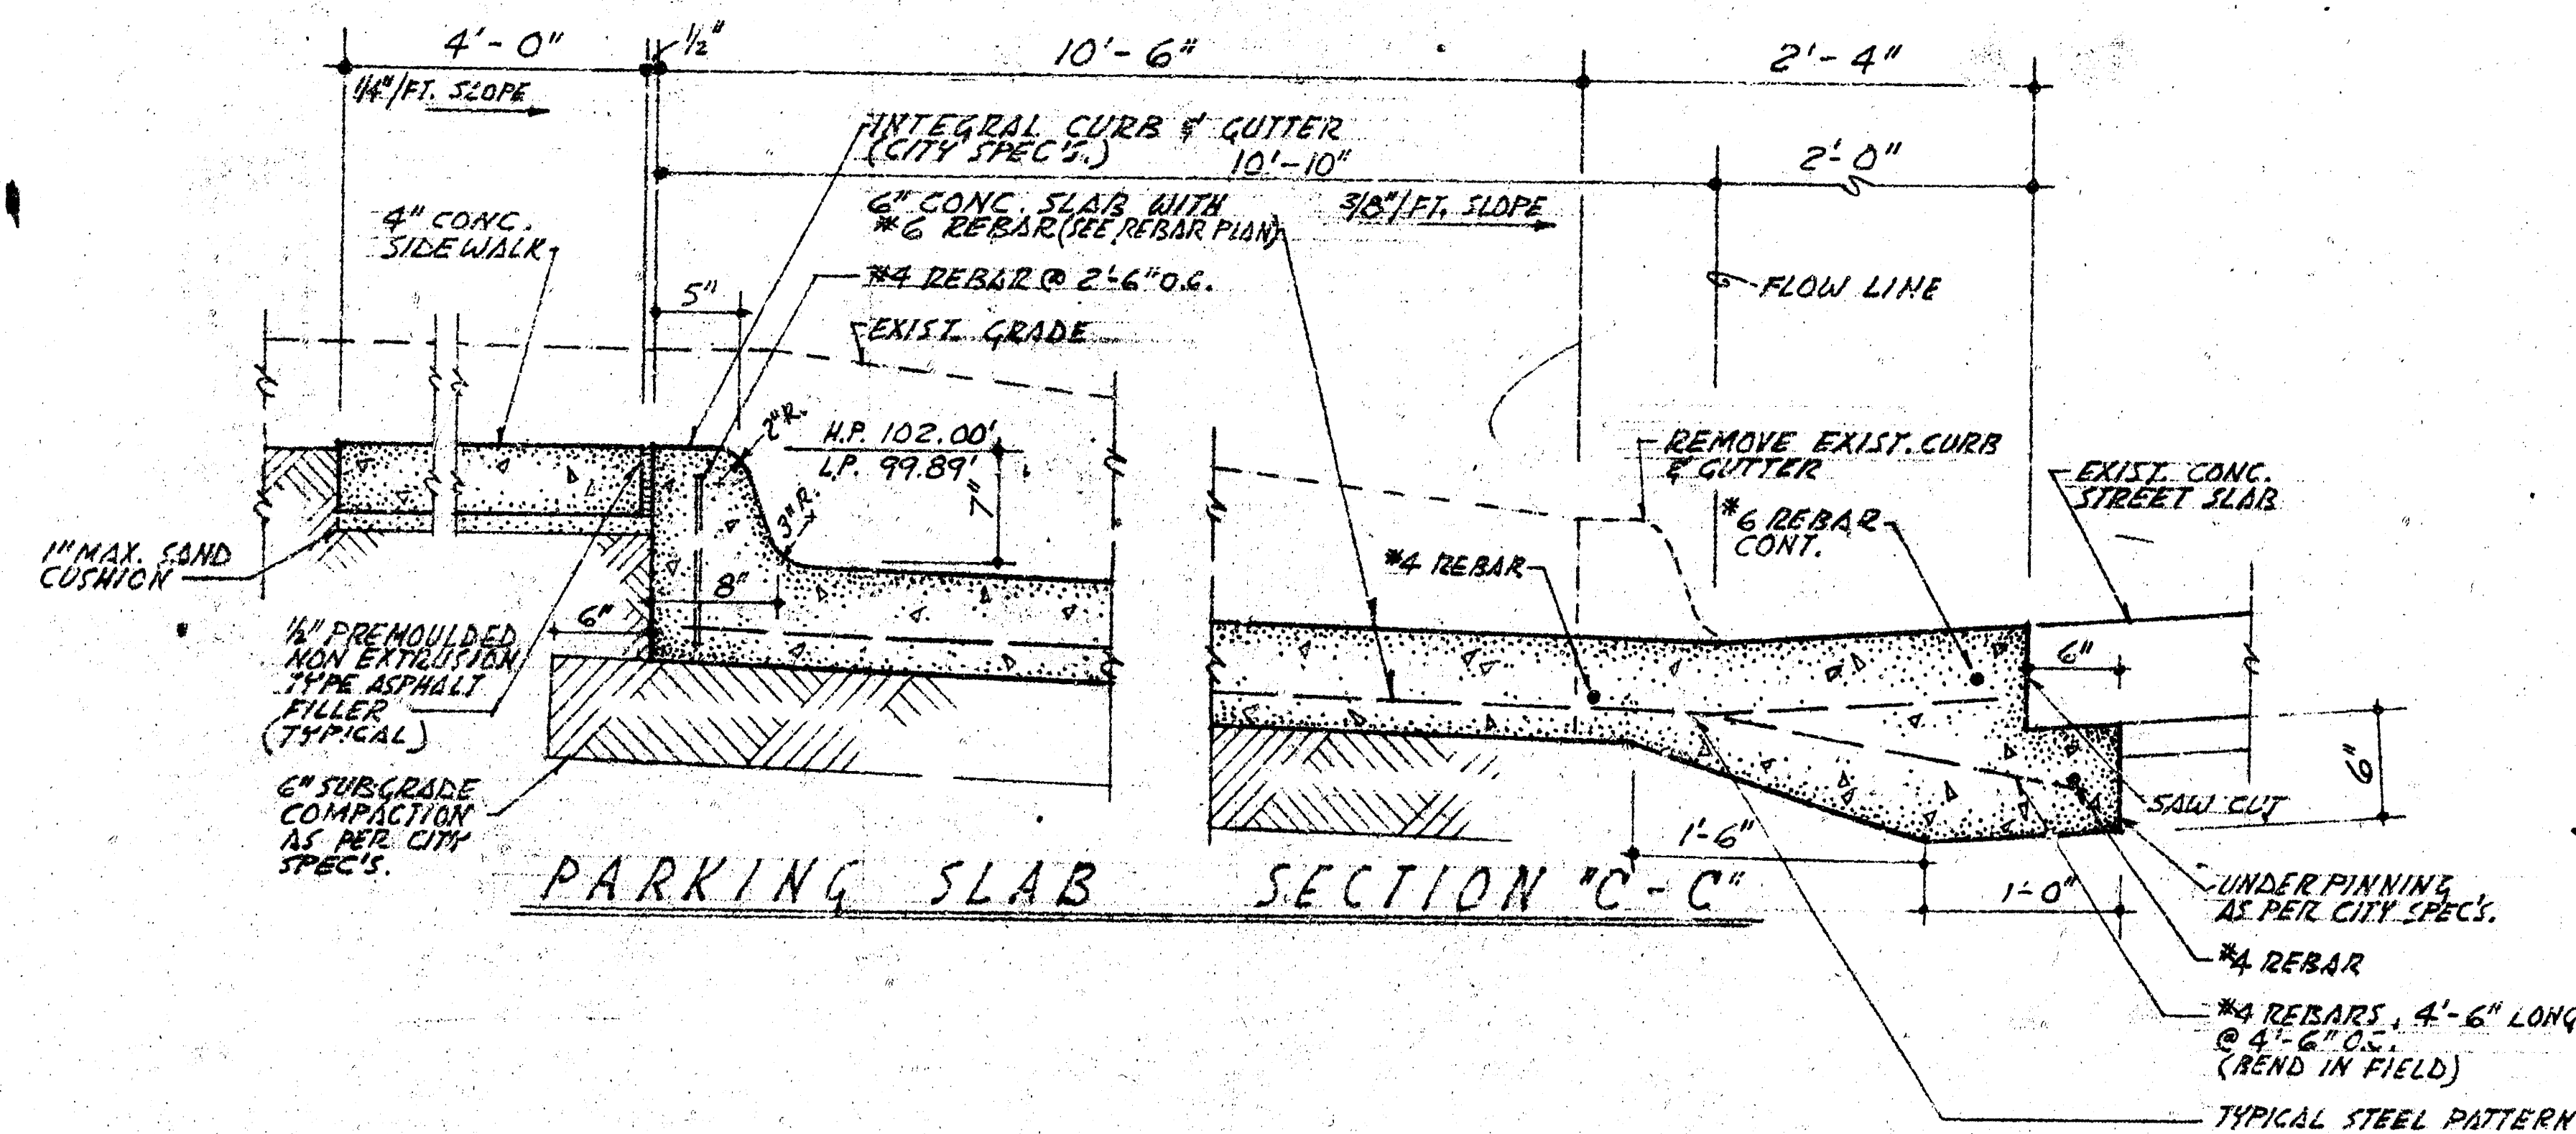



REBAR PLACEMENT PLAN FRANKLIN ELEMENTARY  
SCALE - 1" = 60'-0"





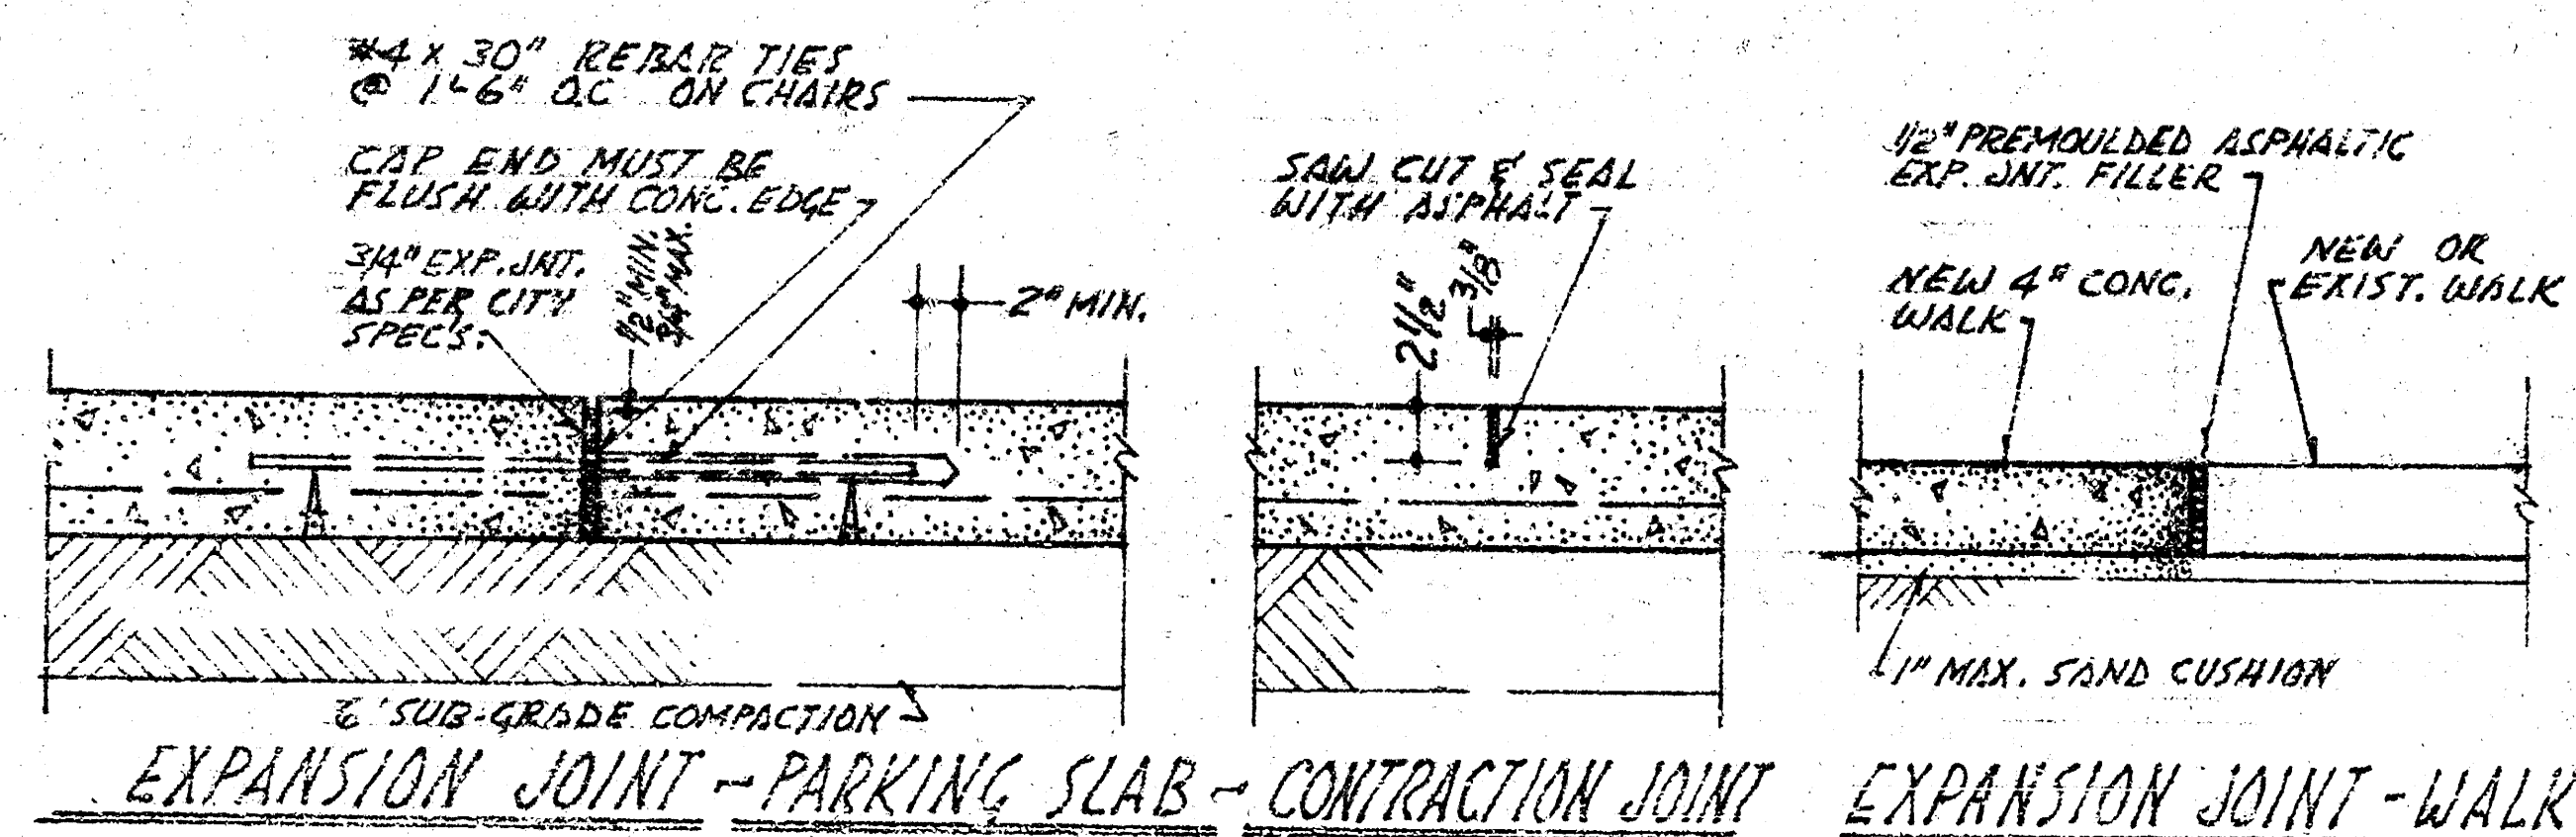


SLAB DETAILS HYDE ELEMENTARY  
SCALE - 1" = 1'-0"

|                        |             |                                      |                                                                      |                         |
|------------------------|-------------|--------------------------------------|----------------------------------------------------------------------|-------------------------|
| REVISED<br>APR. 25 '77 | NOV. 22 '76 | U.S.D. 259<br>C.G. WOODROW ARCHITECT | PAVING ADDITIONS FOR<br>FRANKLIN, HYDE, WOODLAND & WEST HIGH SCHOOLS | HYDE<br>SHP 305<br>7630 |
|------------------------|-------------|--------------------------------------|----------------------------------------------------------------------|-------------------------|

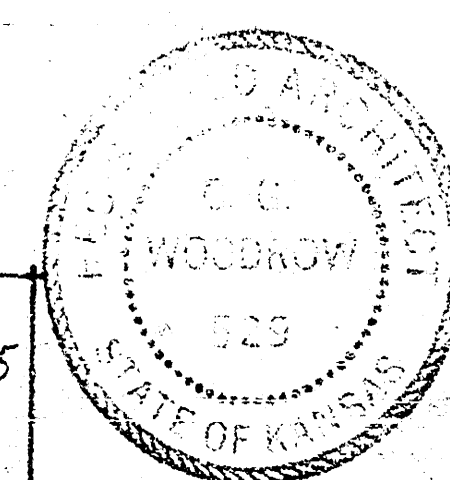

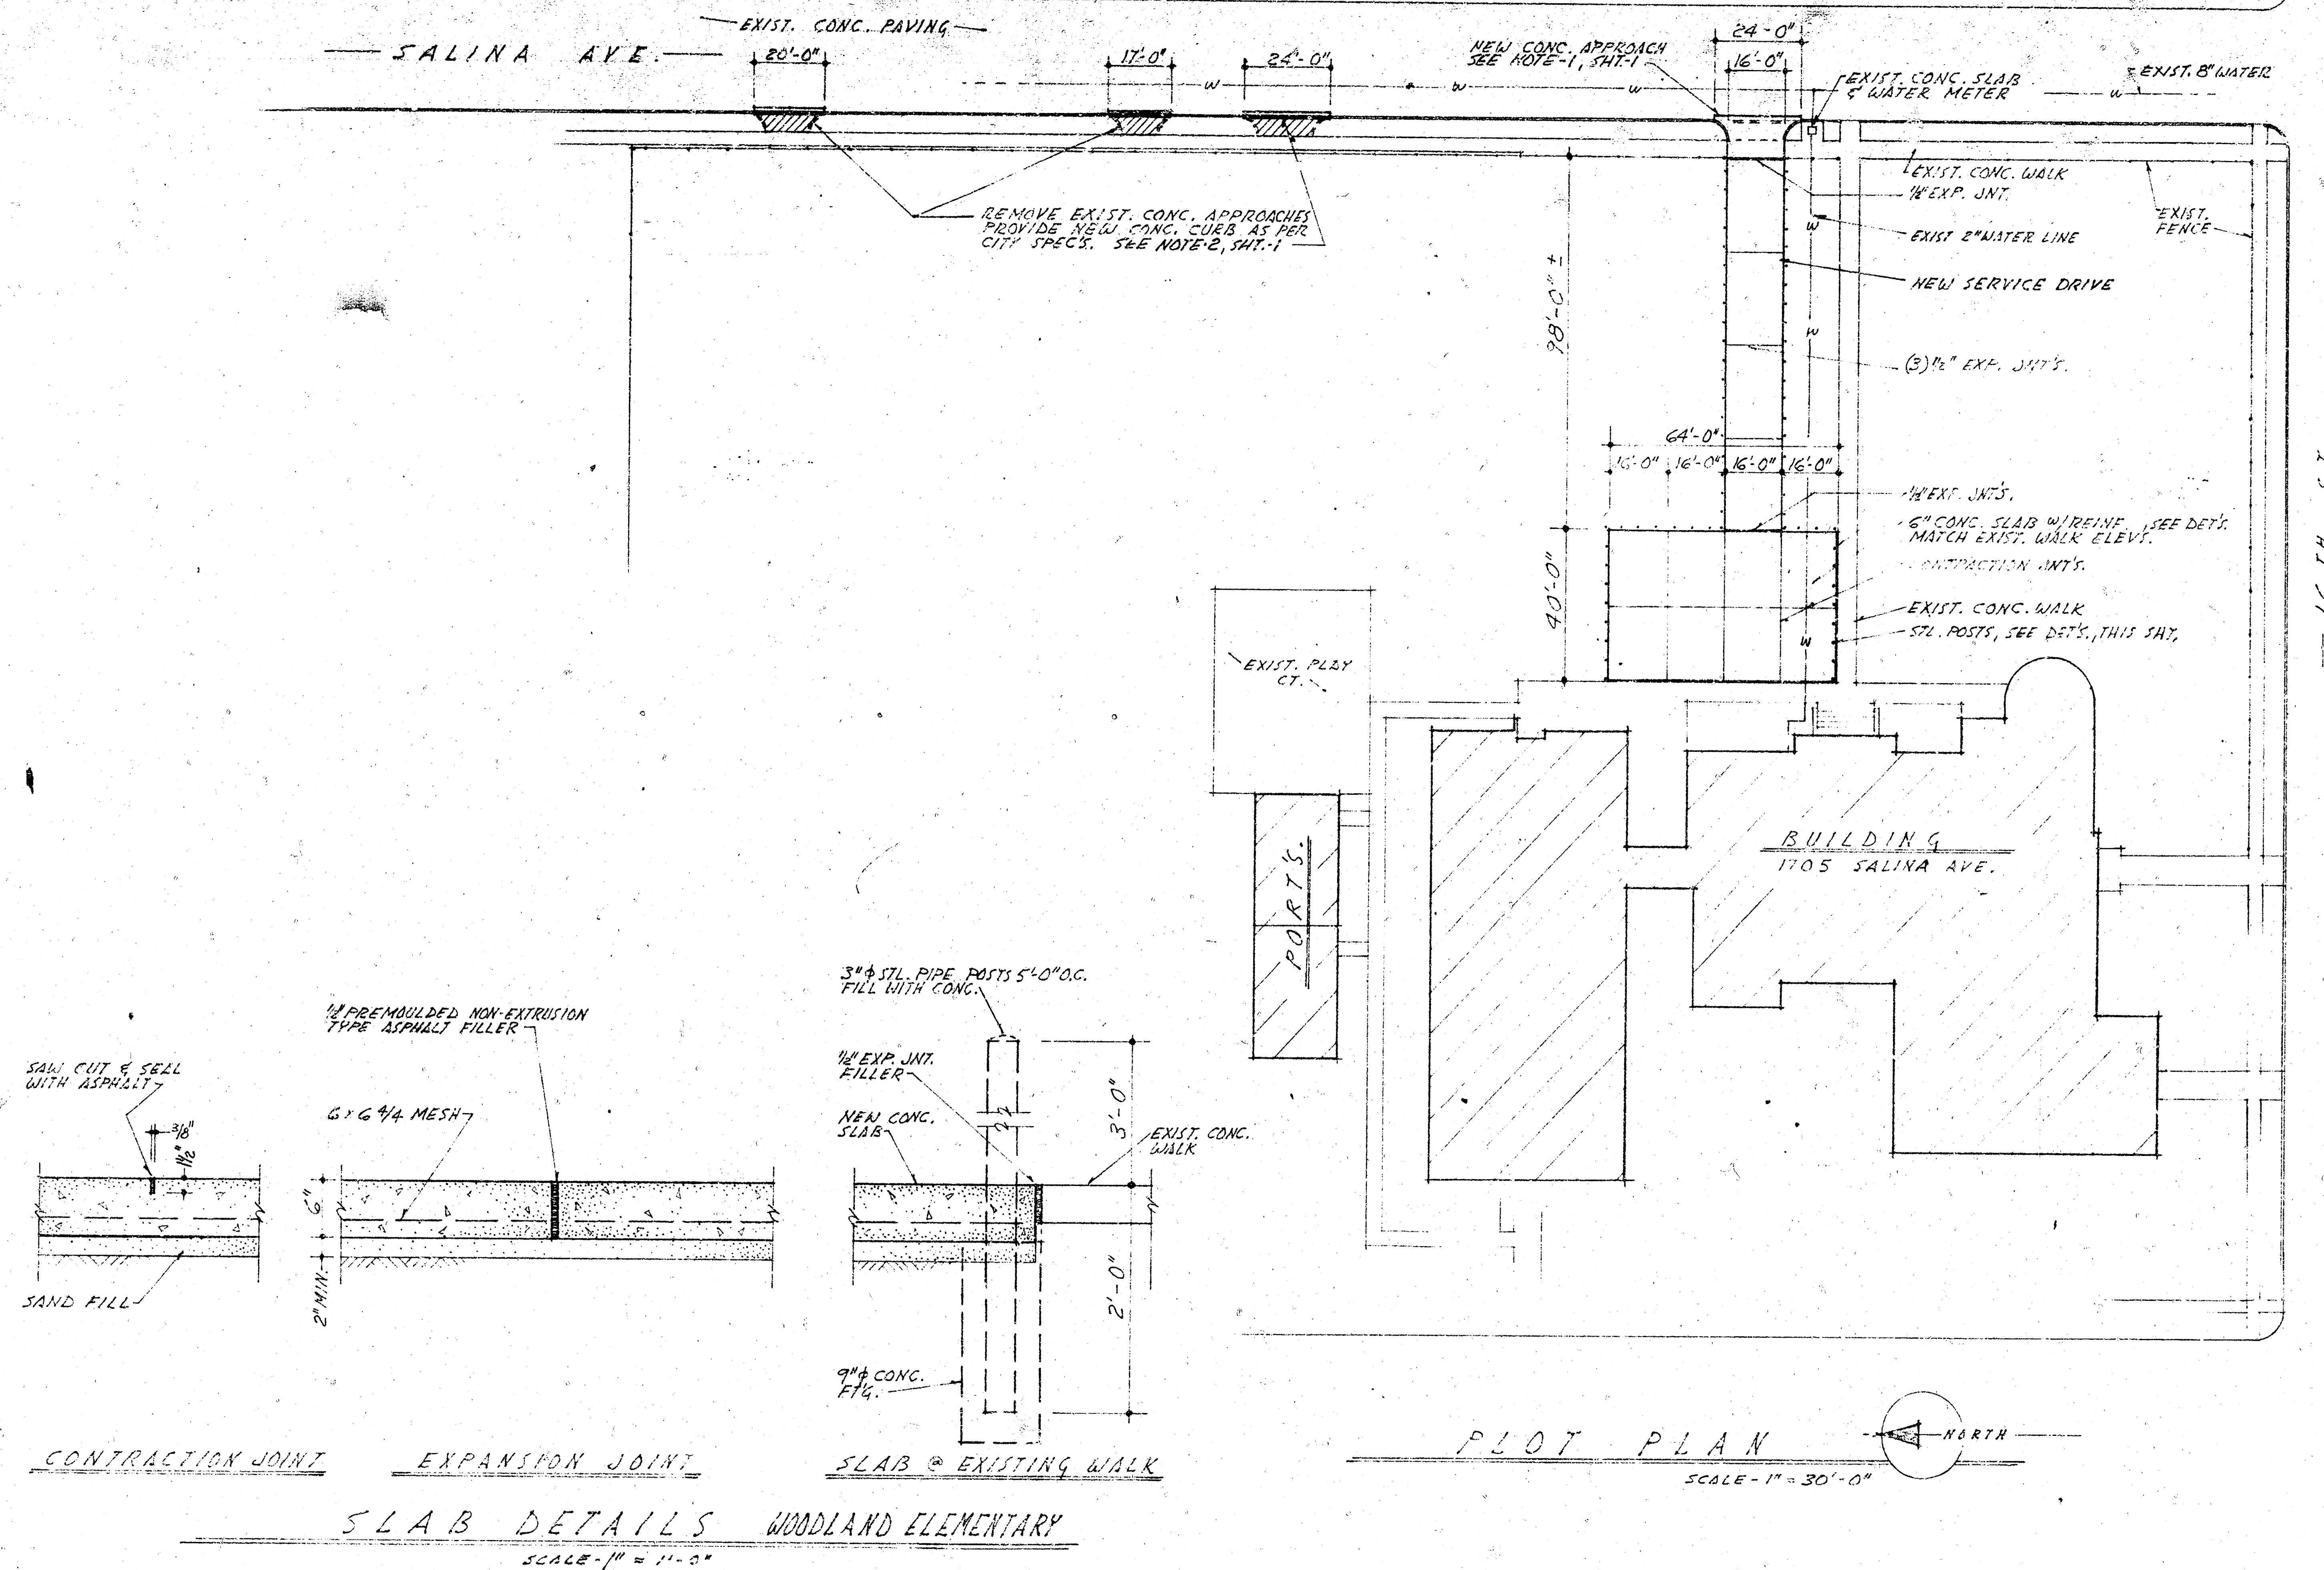

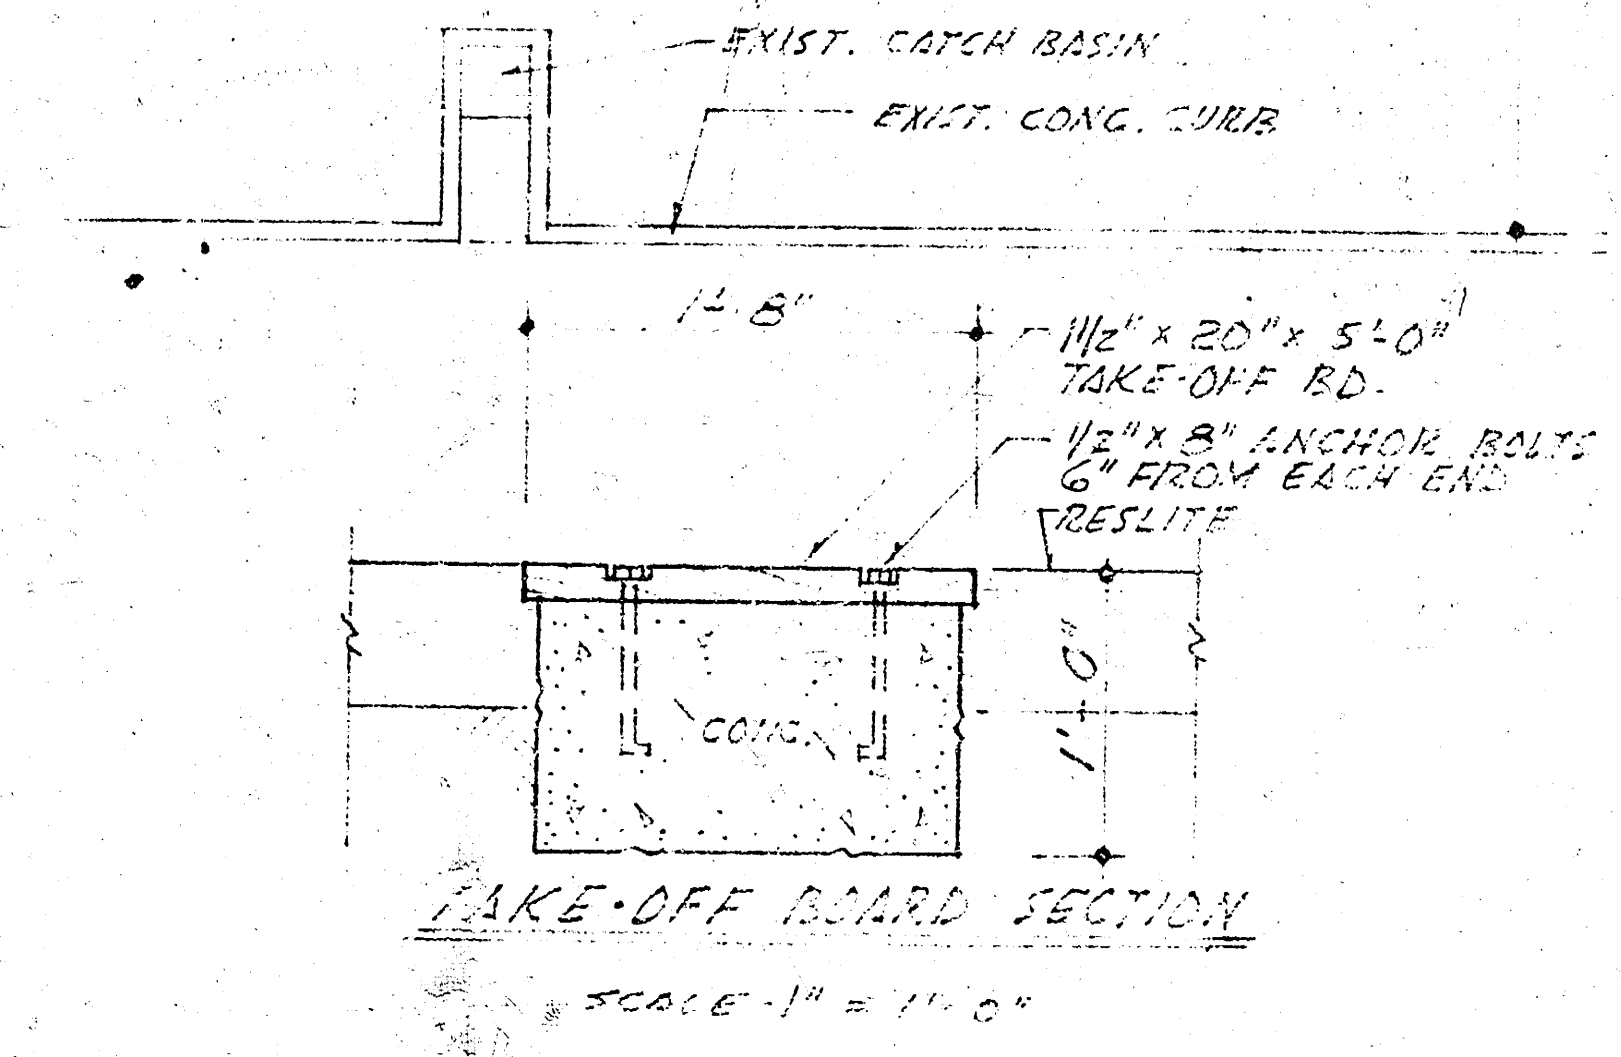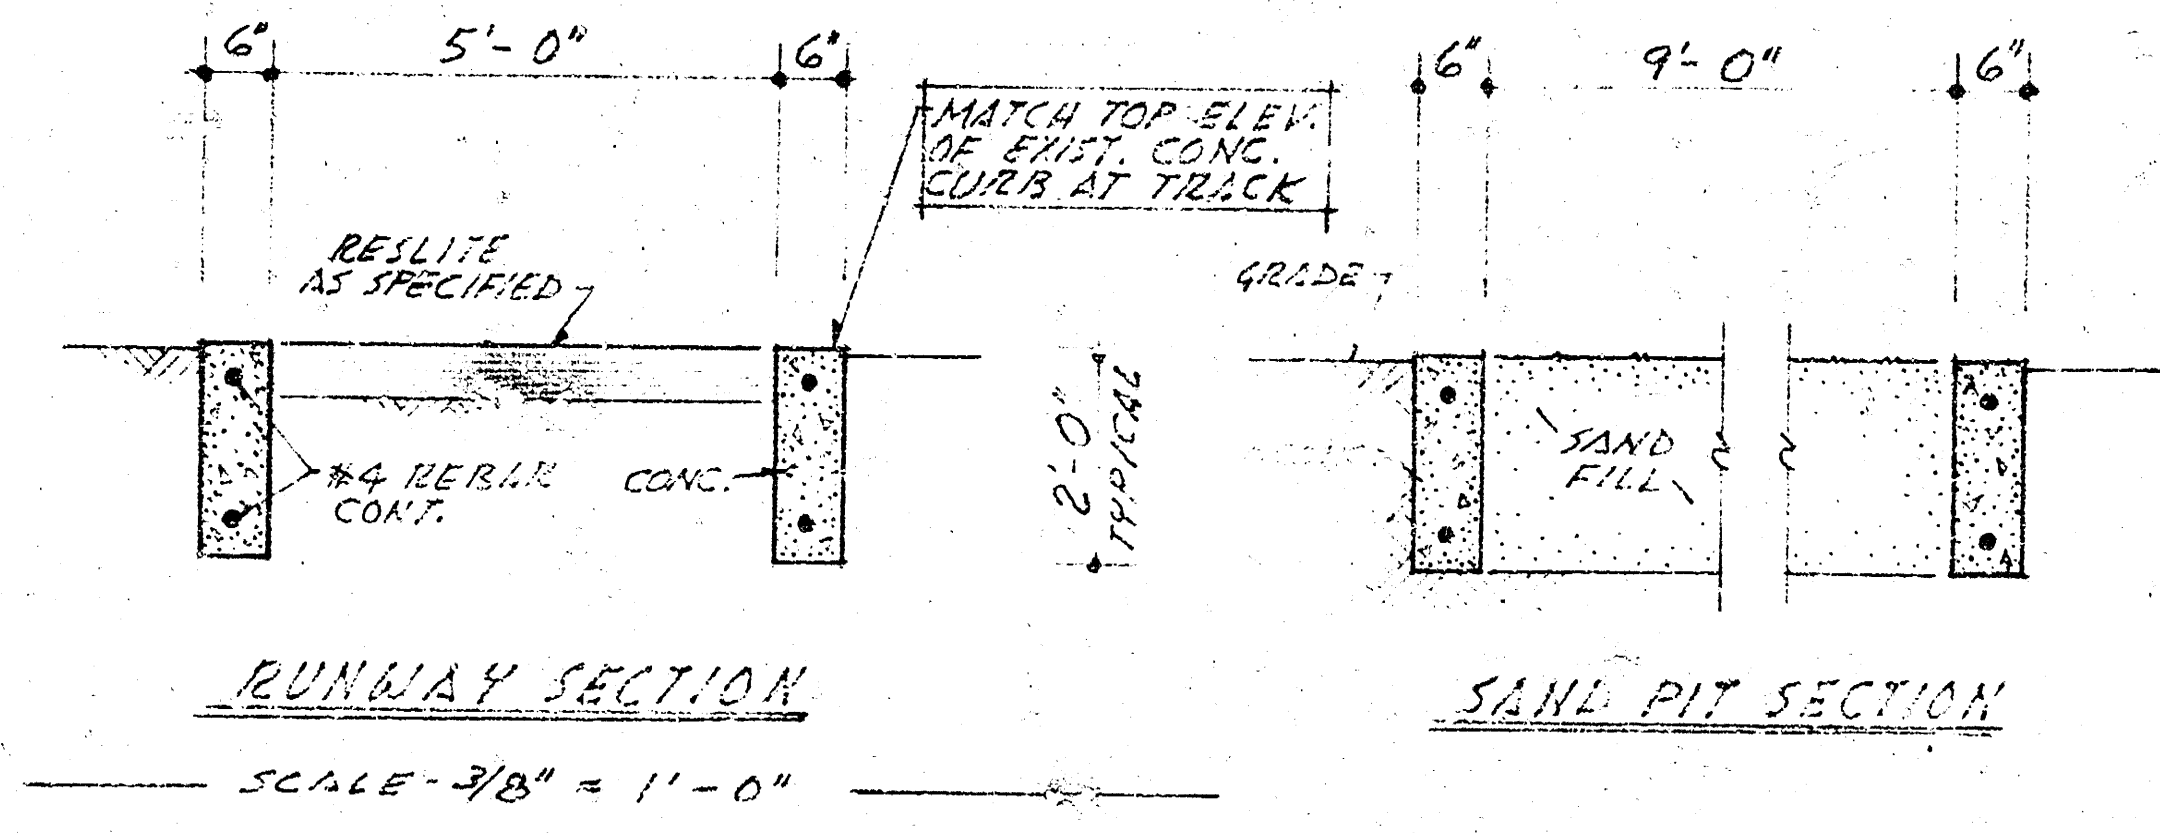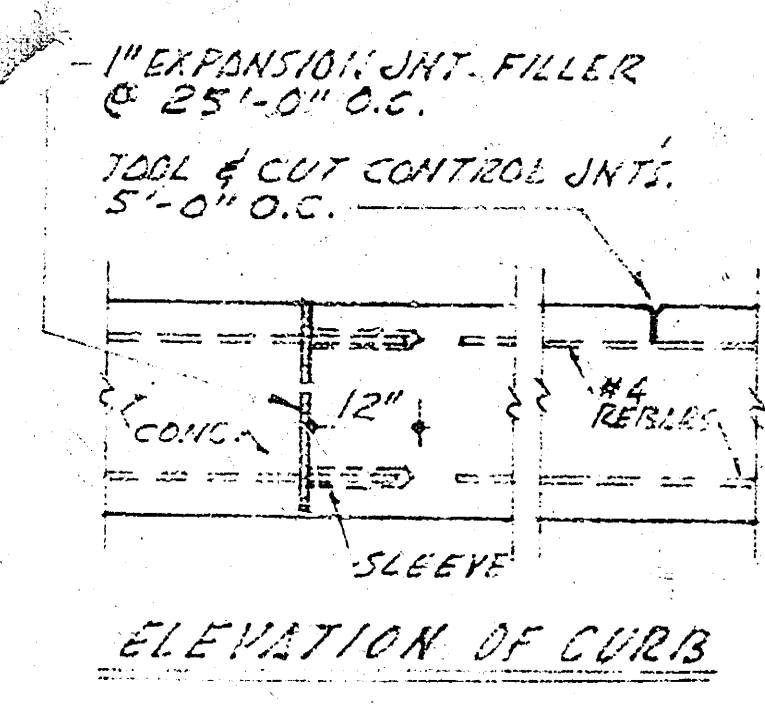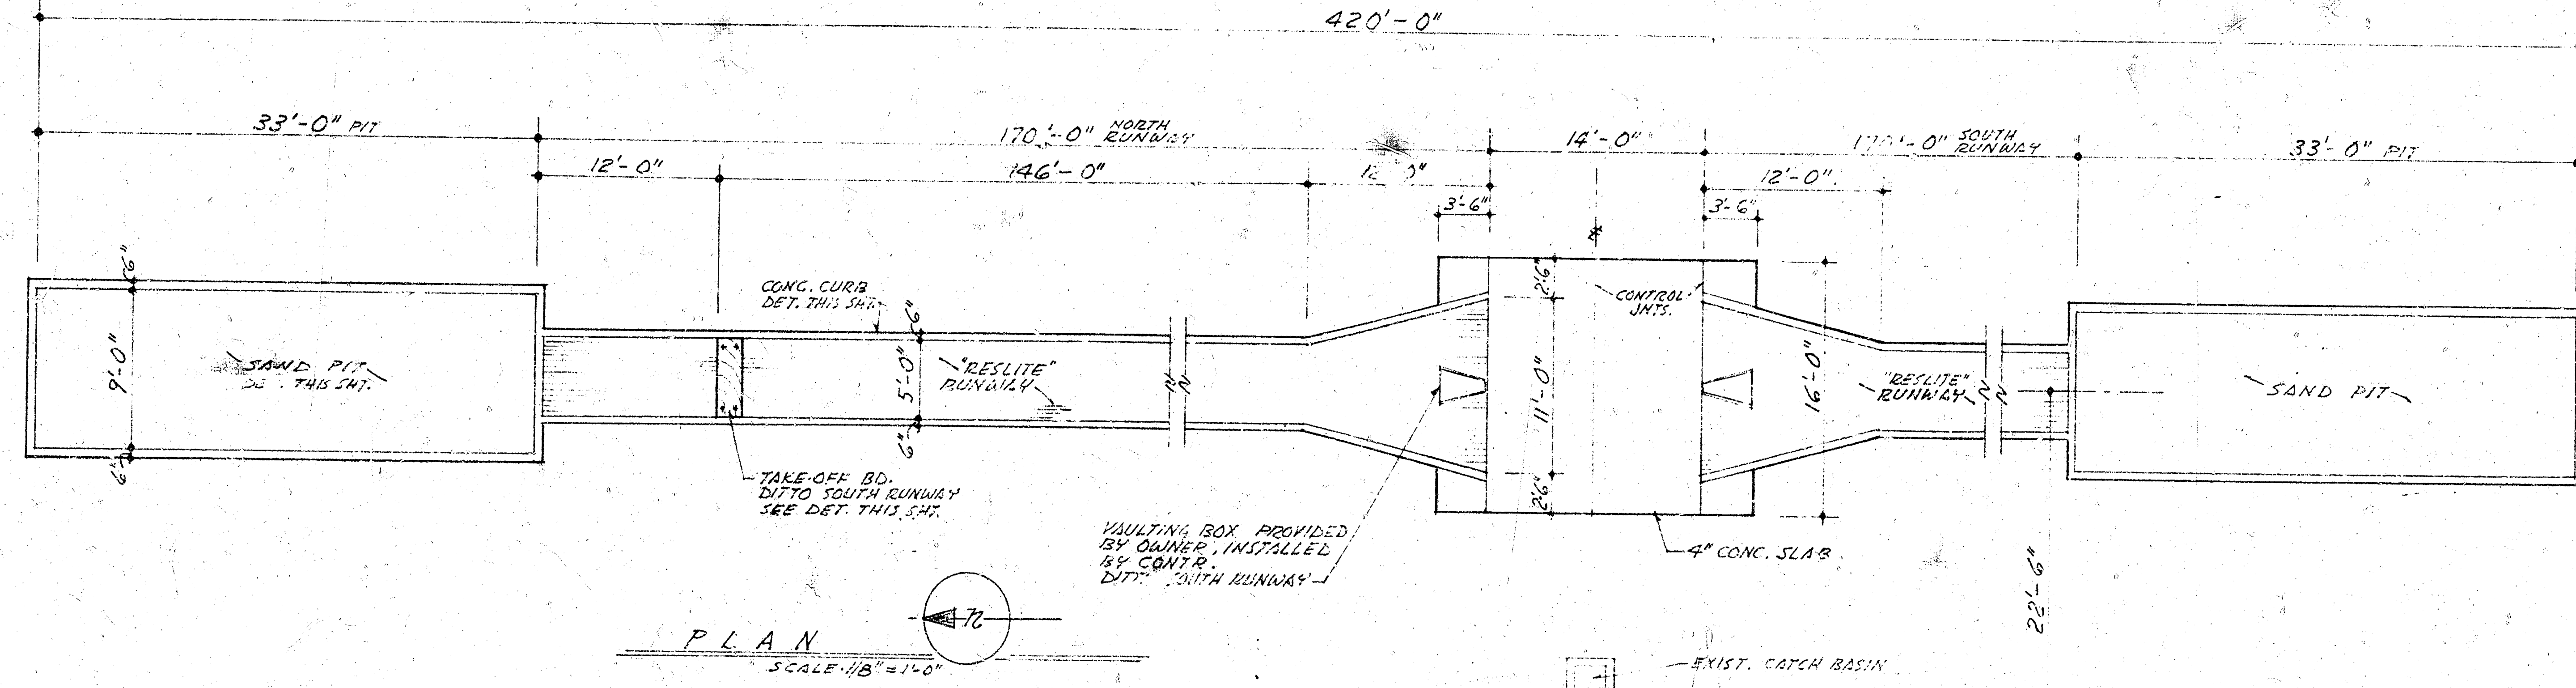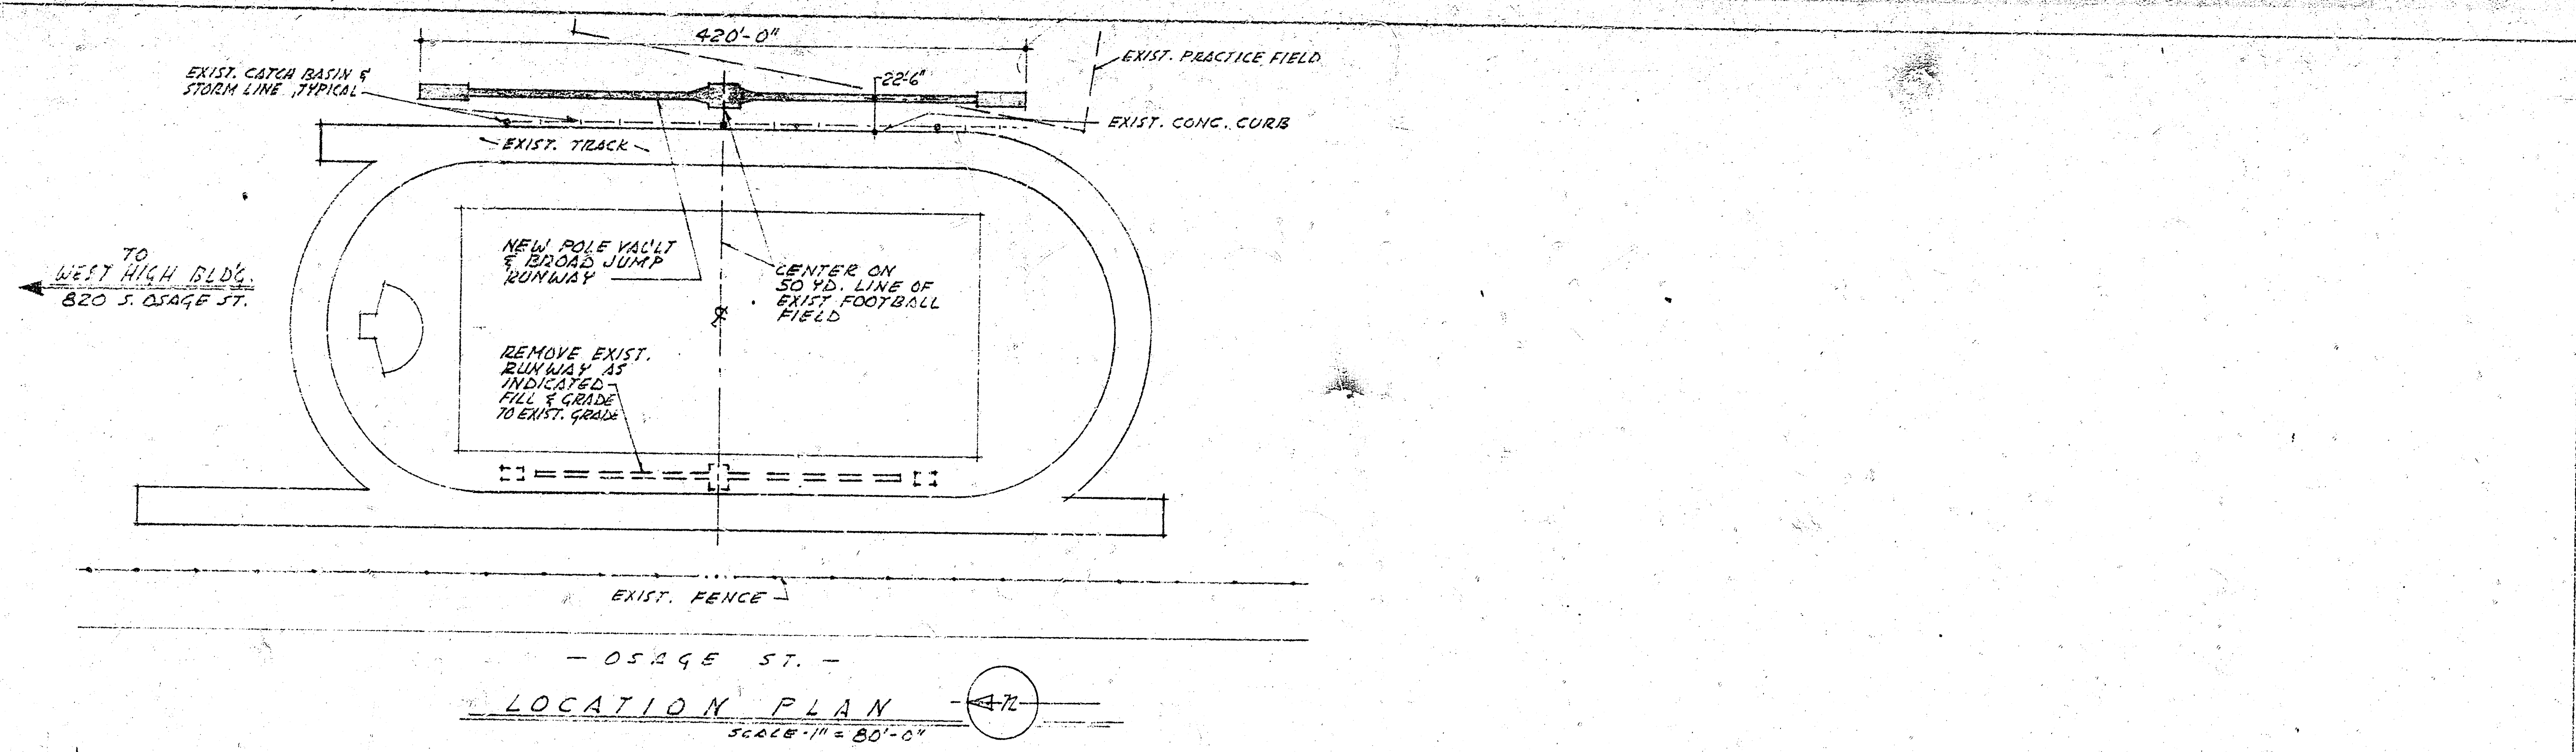

|             |                                      |                                                                              |                |
|-------------|--------------------------------------|------------------------------------------------------------------------------|----------------|
| NOV. 22 '76 | U.S.D. 259<br>C.G. WOODROW ARCHITECT | PAVING ADDITIONS FOR WEST HIGH<br>FRANKLIN WYDE WOODLAND & WEST HIGH SCHOOLS | SHT. 5<br>7630 |
|-------------|--------------------------------------|------------------------------------------------------------------------------|----------------|

16 4 5 19-11-23