


B.M. 172.93 ~ 4" in 1949 top of corner Rockwood & W. Brooks

Note: ~ Use only B.M.'s shown on Brookside & North of 6th St. surrounding B.M.'s.

Brookside
Parkway

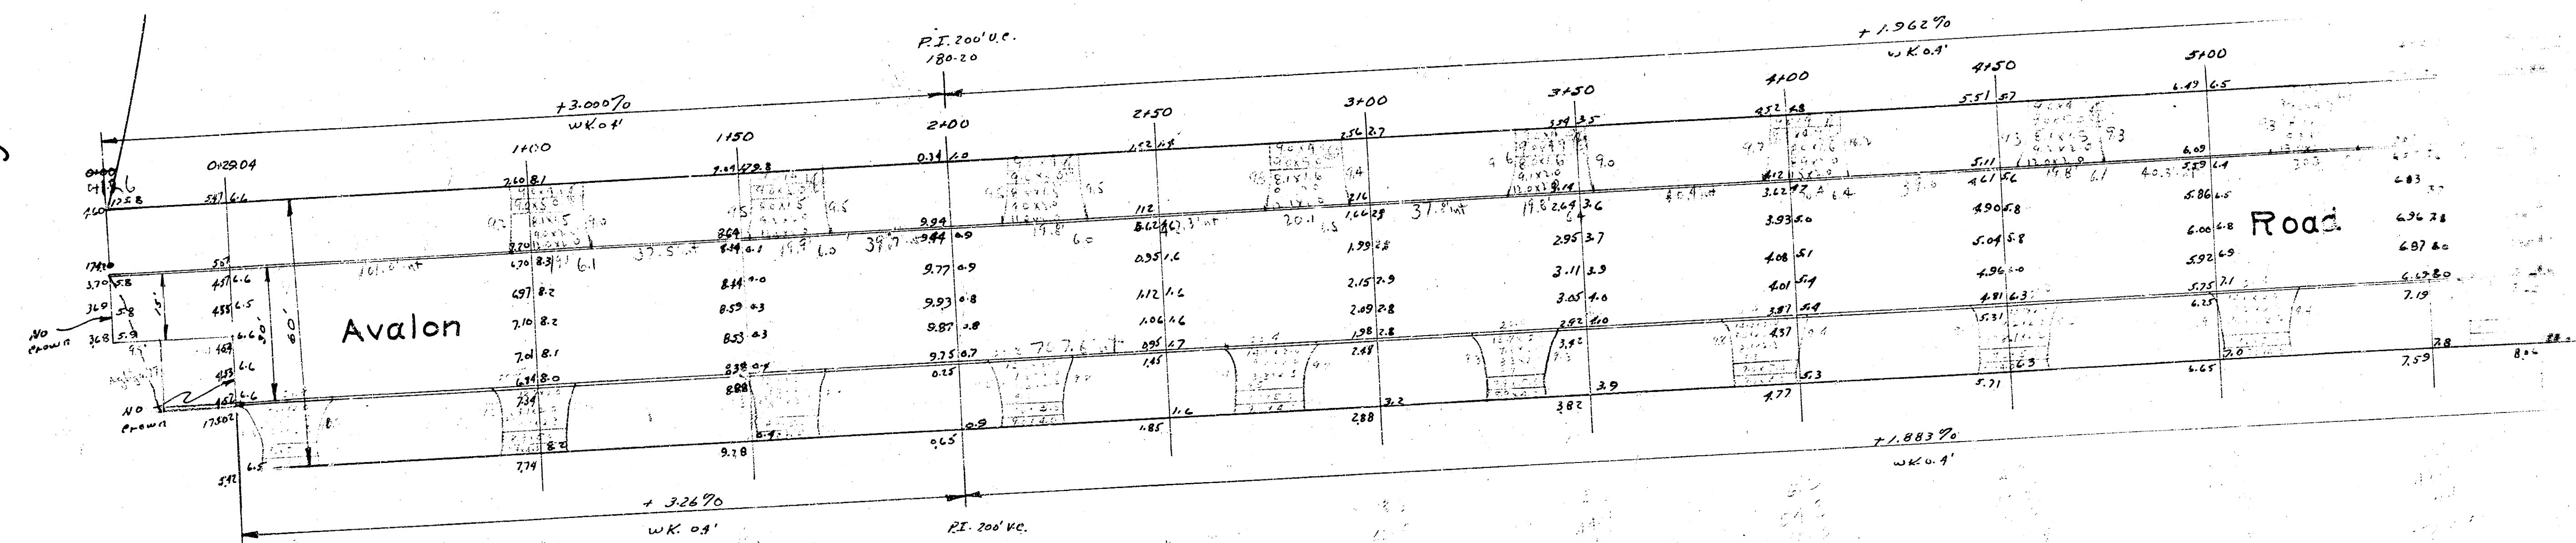

1
2
Intersections Oakwood 2nd Proj C10-73
Avalon Road
E.L. Brookside to S.L. Oakwood
30' Conc. & Curb
City of Wichita, Kansas
L. K. White ~ City Engineer
May 1950 Private Job



1015.92
8.72
1024.64

1015.92

B.M. 172.93 4' in 1949 top of W. end radius N.W. corner
Rockwood & W. Brookside Parkway.

Note: ~ Use only B.M.s shown because B.M.s
East of Brookside & North of 2nd are
0.3' high relative to surrounding B.M.s.

28.8
39.7
18.1
27.7
24.9
153.7
410.90
169.1 C.H. by 15'

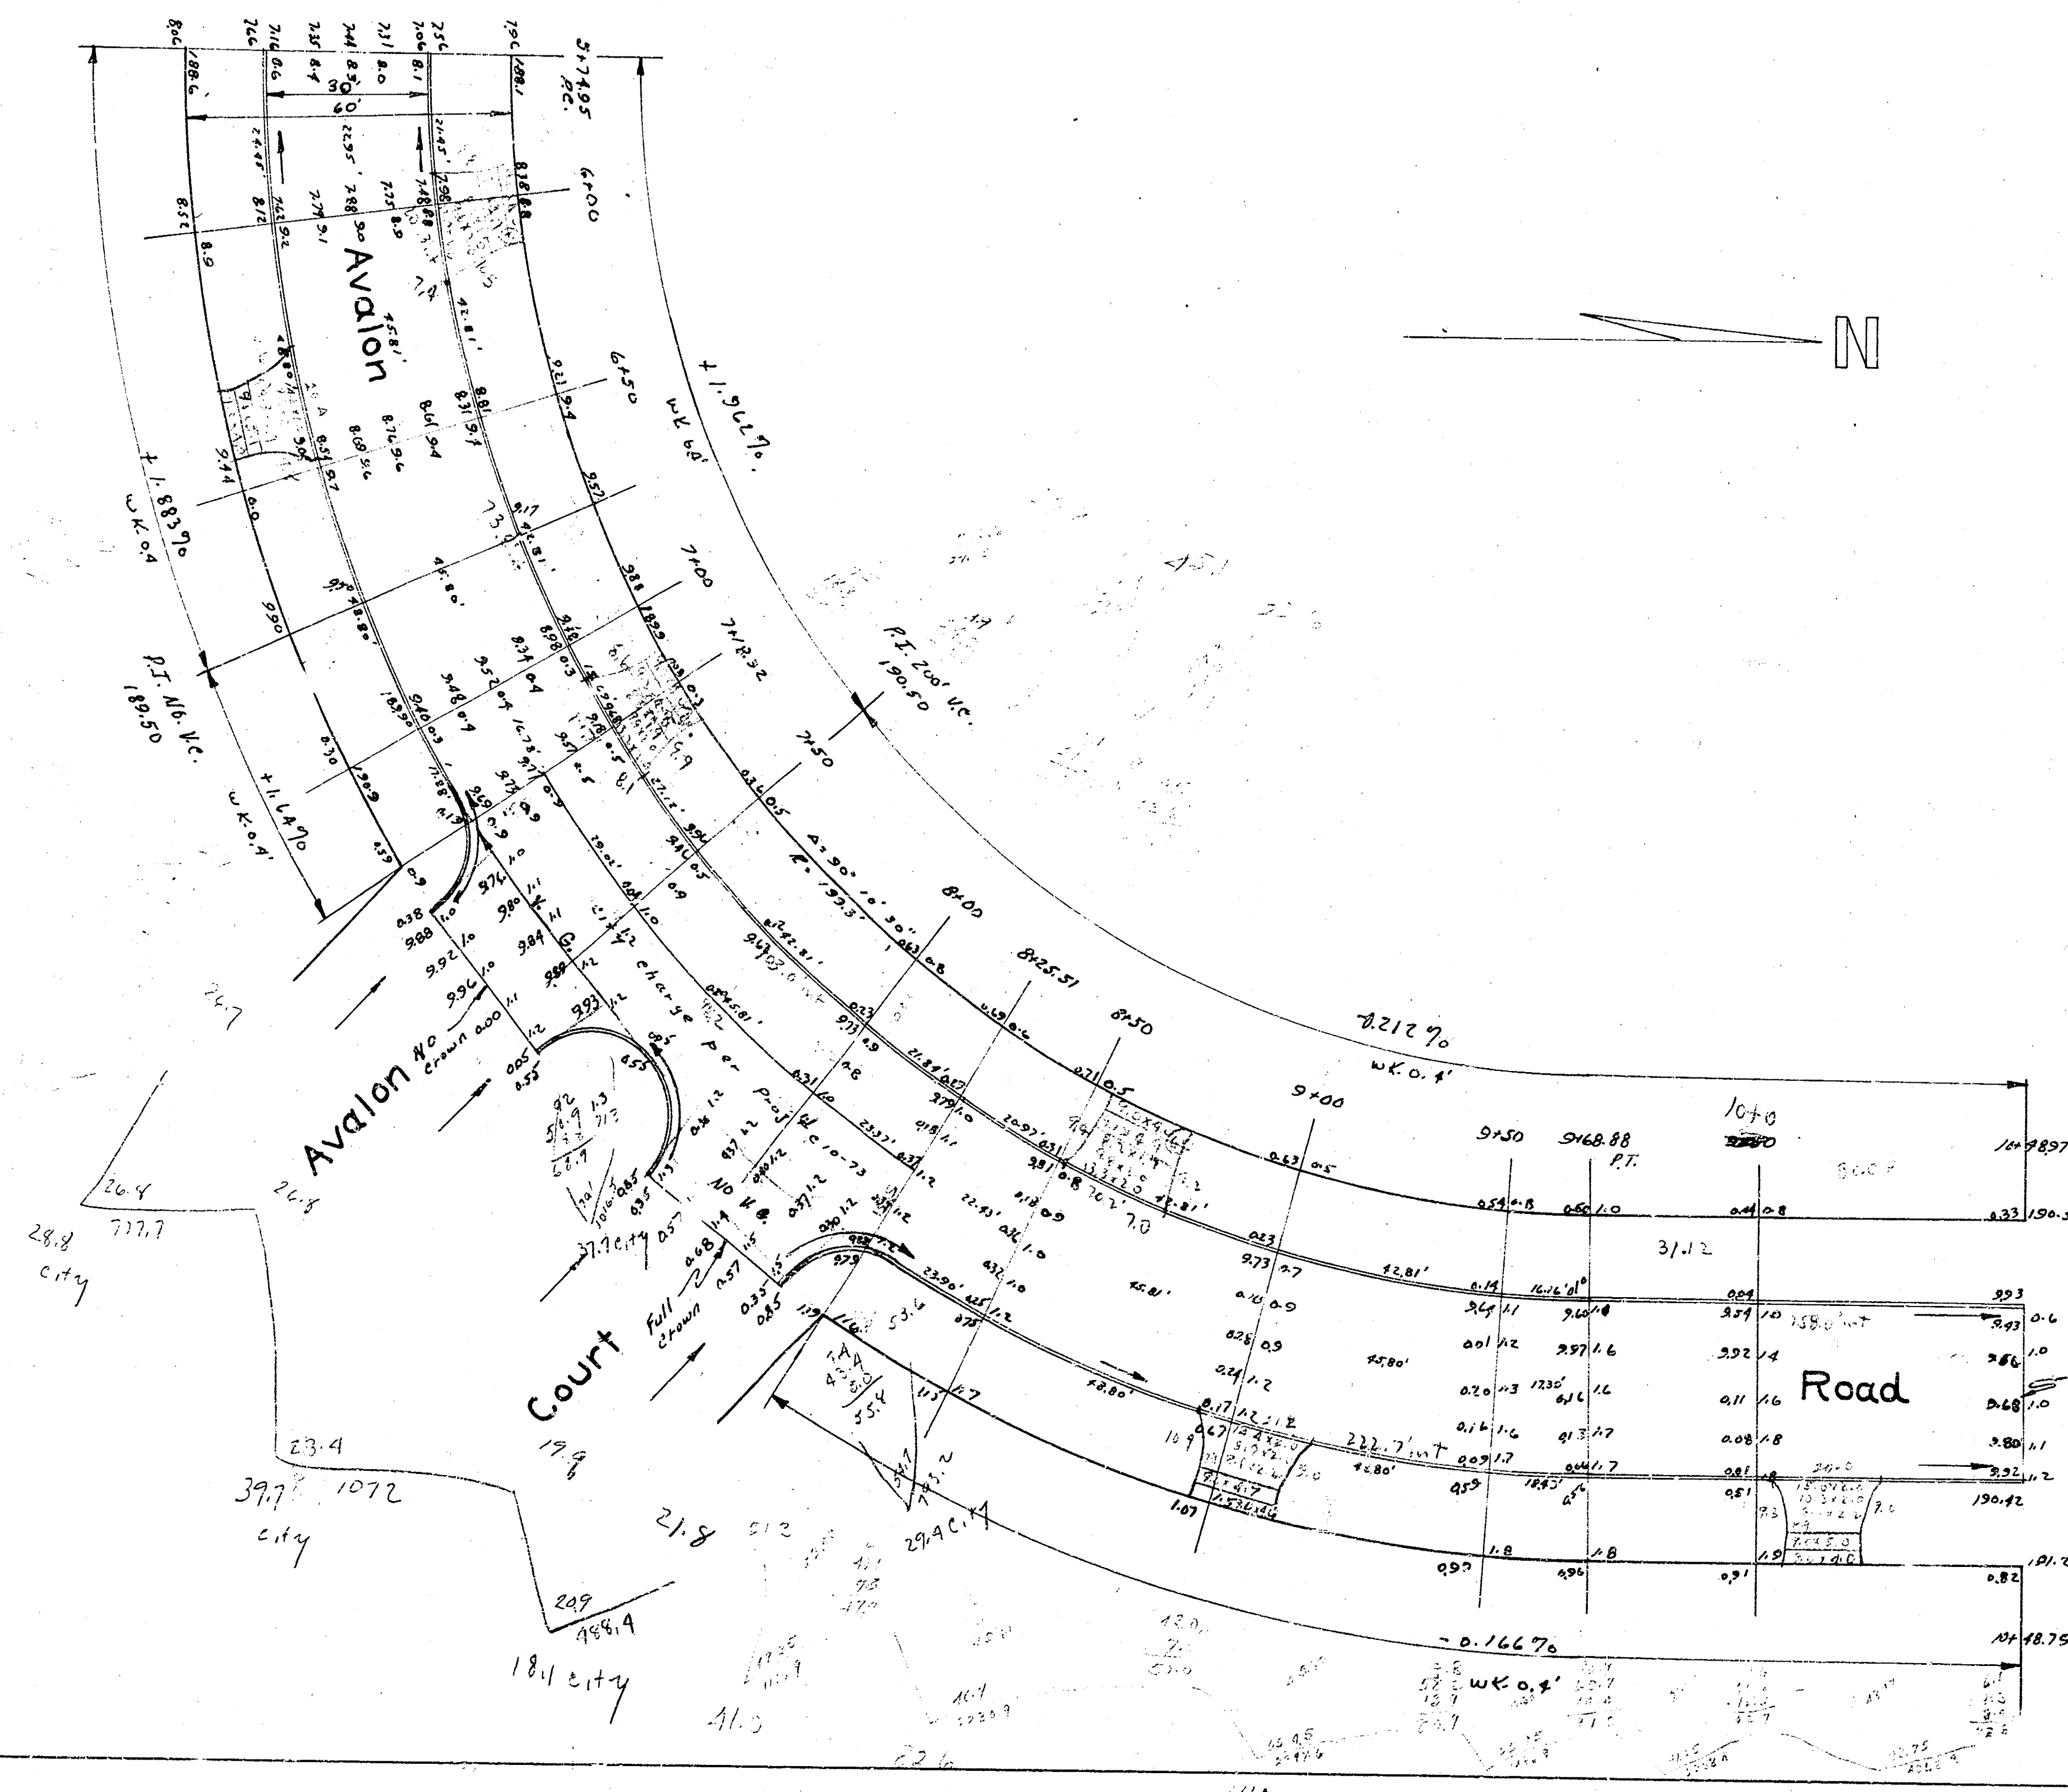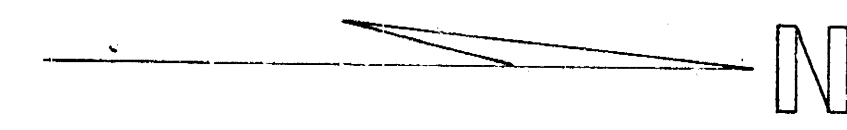

Drive

Road

Oakwood

