


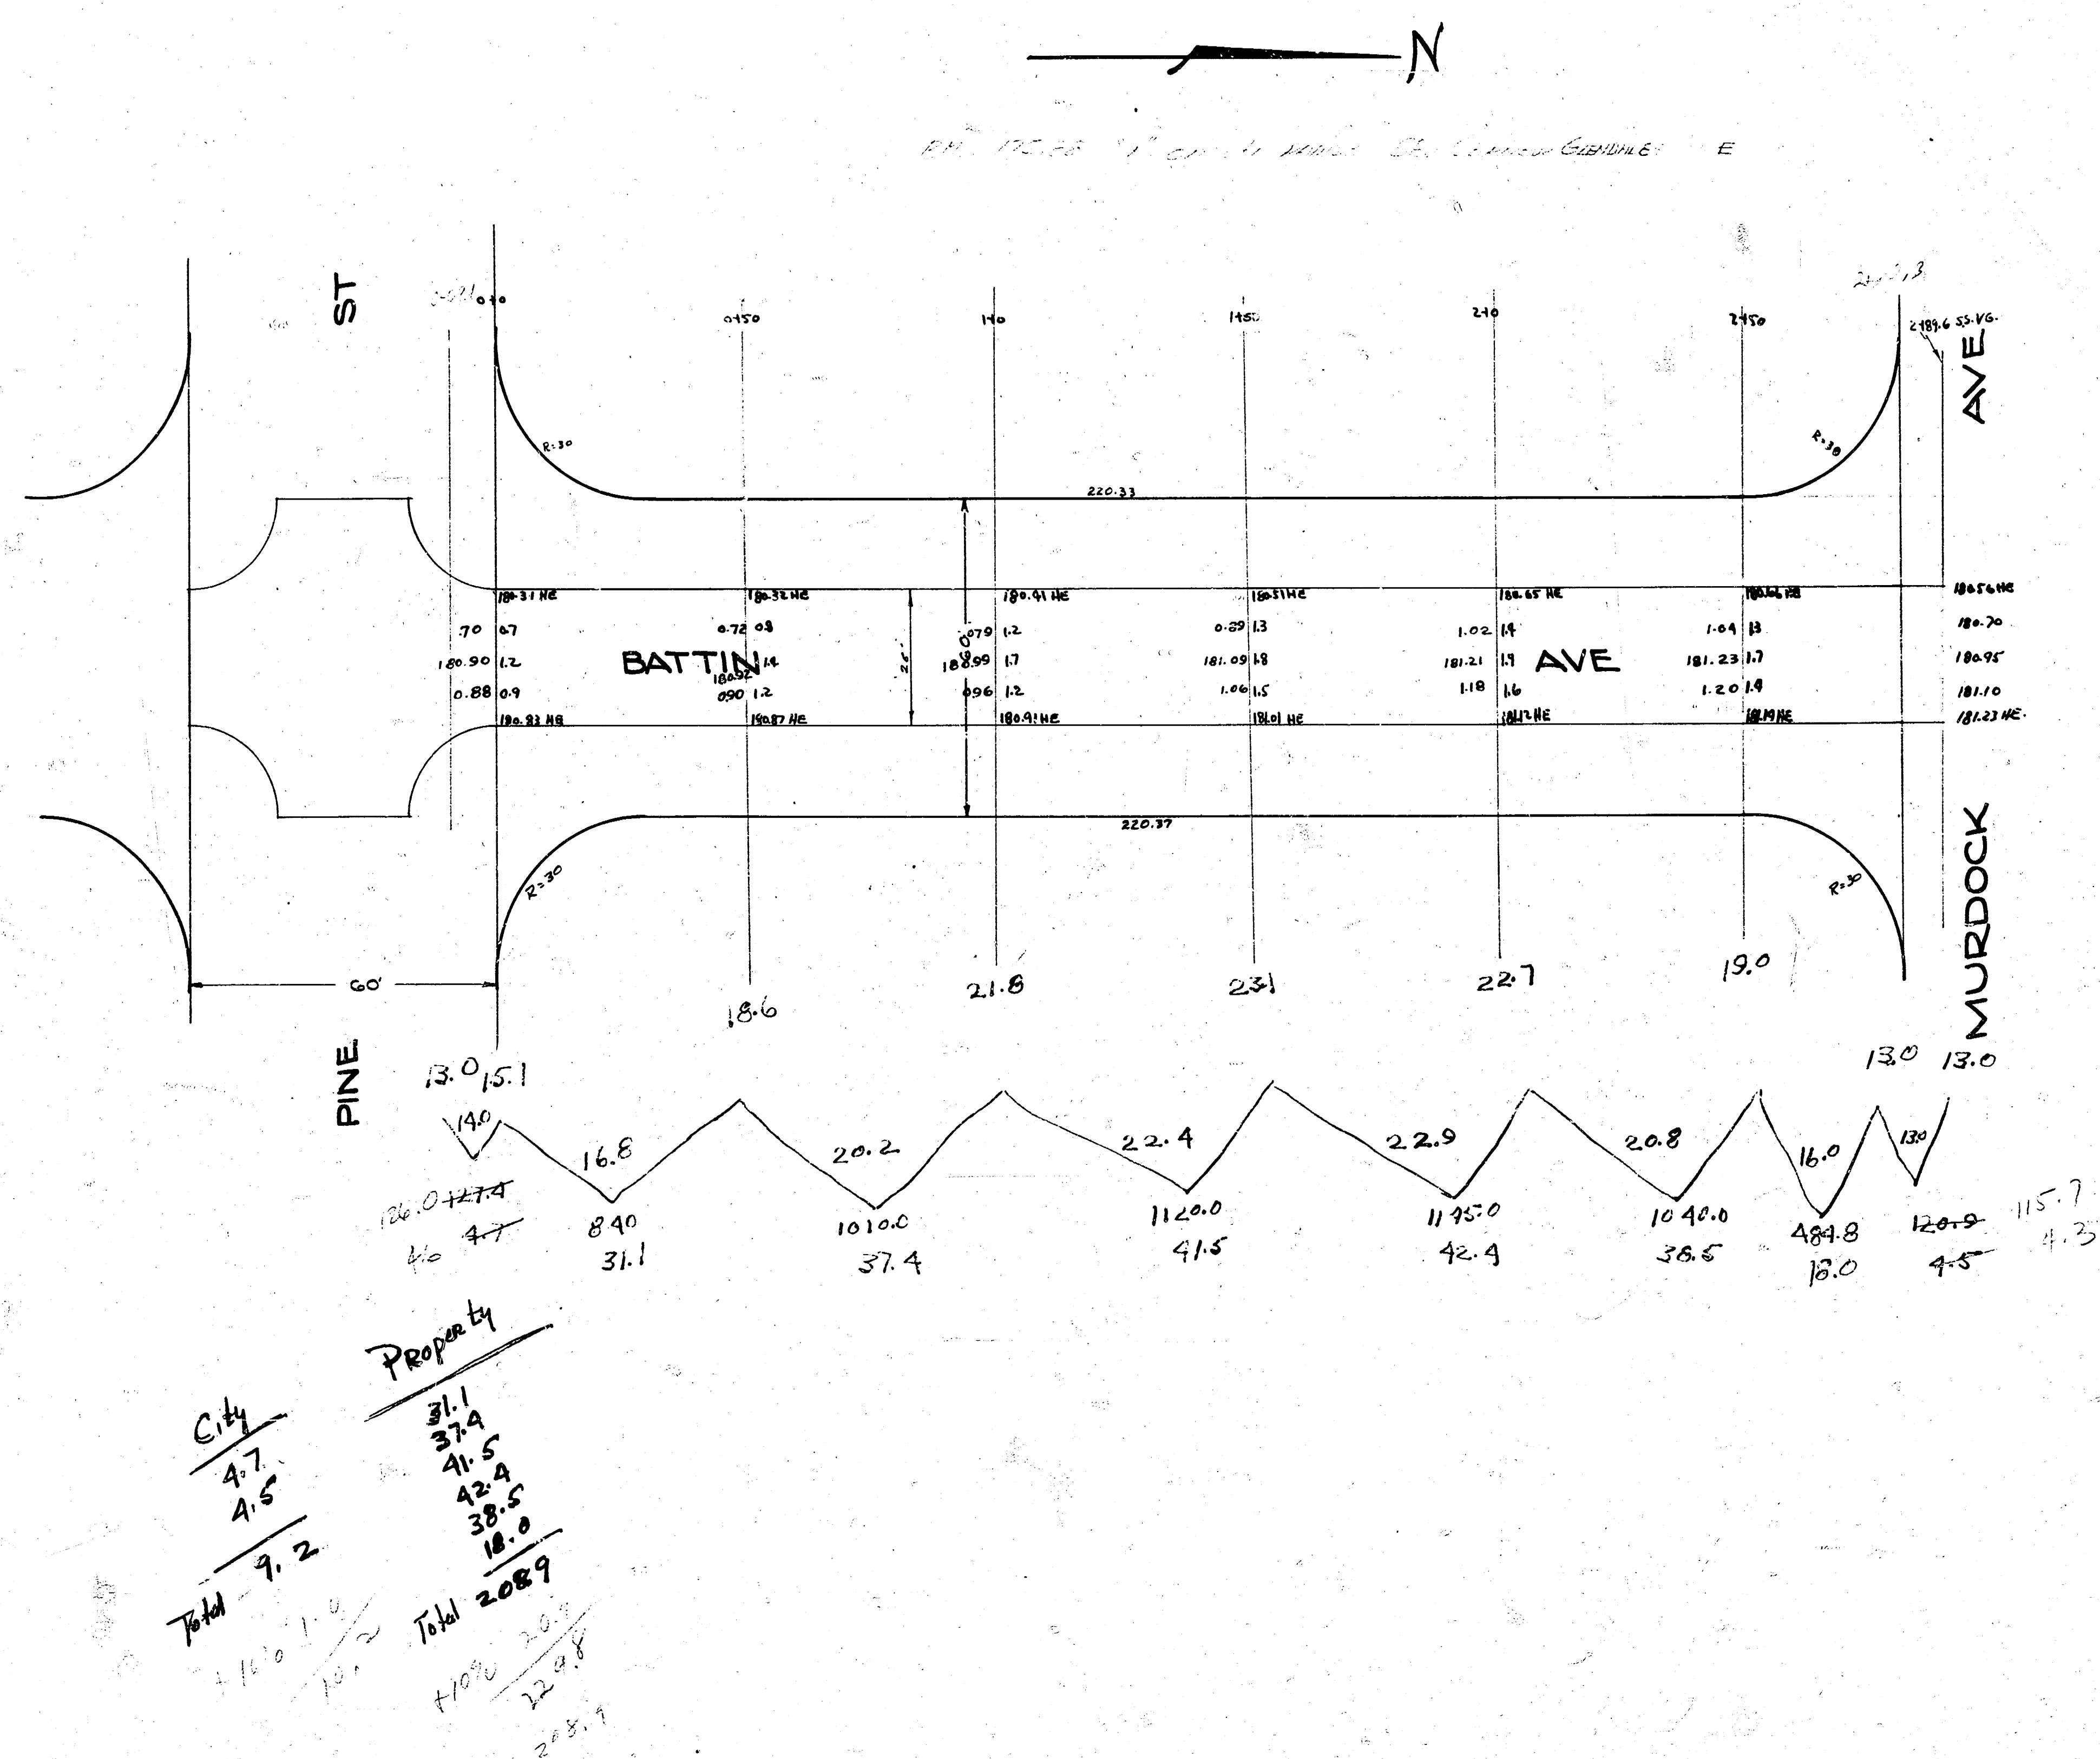

BATTIN AVE.
S.L. PINE to S.L. MURDOCK
26' CONC.
CITY OF WICHITA, KANSAS
L.K. WHITE - CITY ENGINEER
APRIL 1947