


1941
 BATTIN AVE. - N.L. CENTRAL - S.L. MURDOCK
 cb. a gtr.

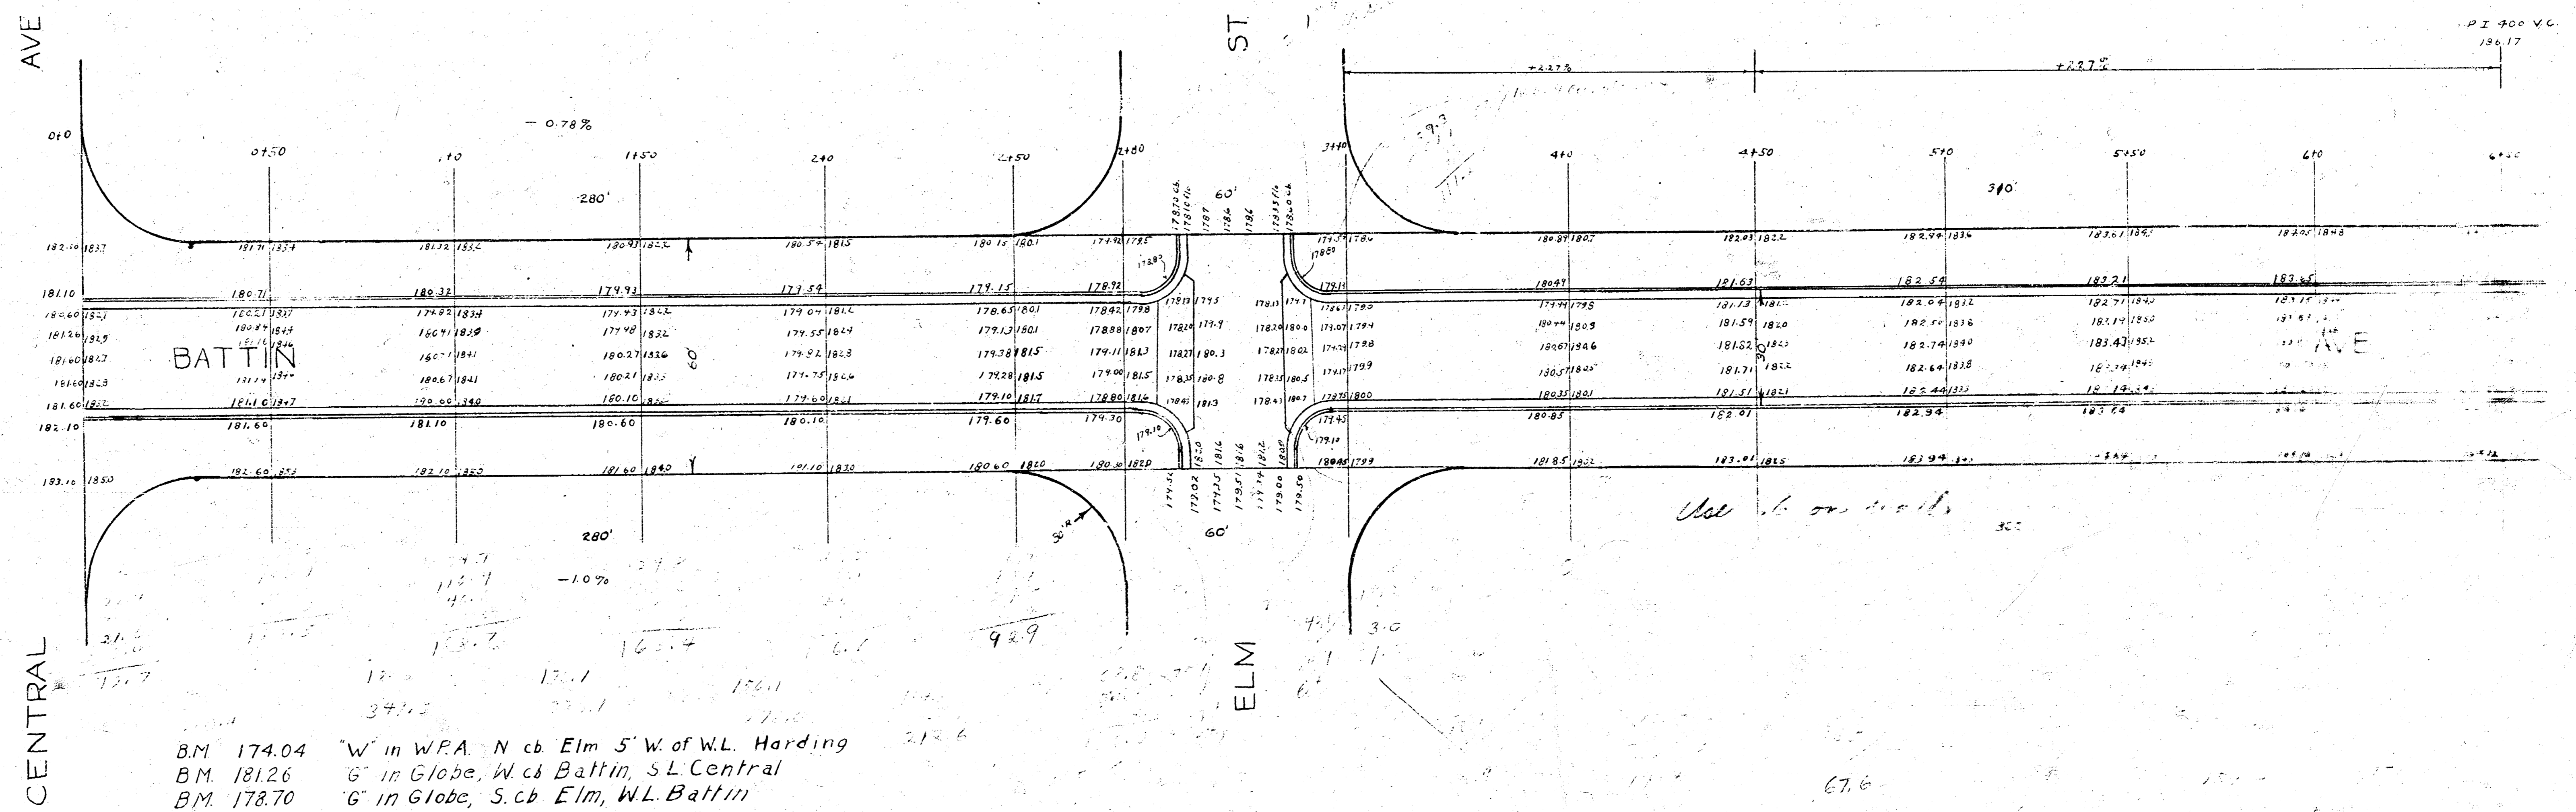

PAVING PLAN
 1941
 BATTIN AVE.
 N.L. CENTRAL
 TO
 S.L. MURDOCK

Use 6 on north
 67.6
 2314.5
 177.5