
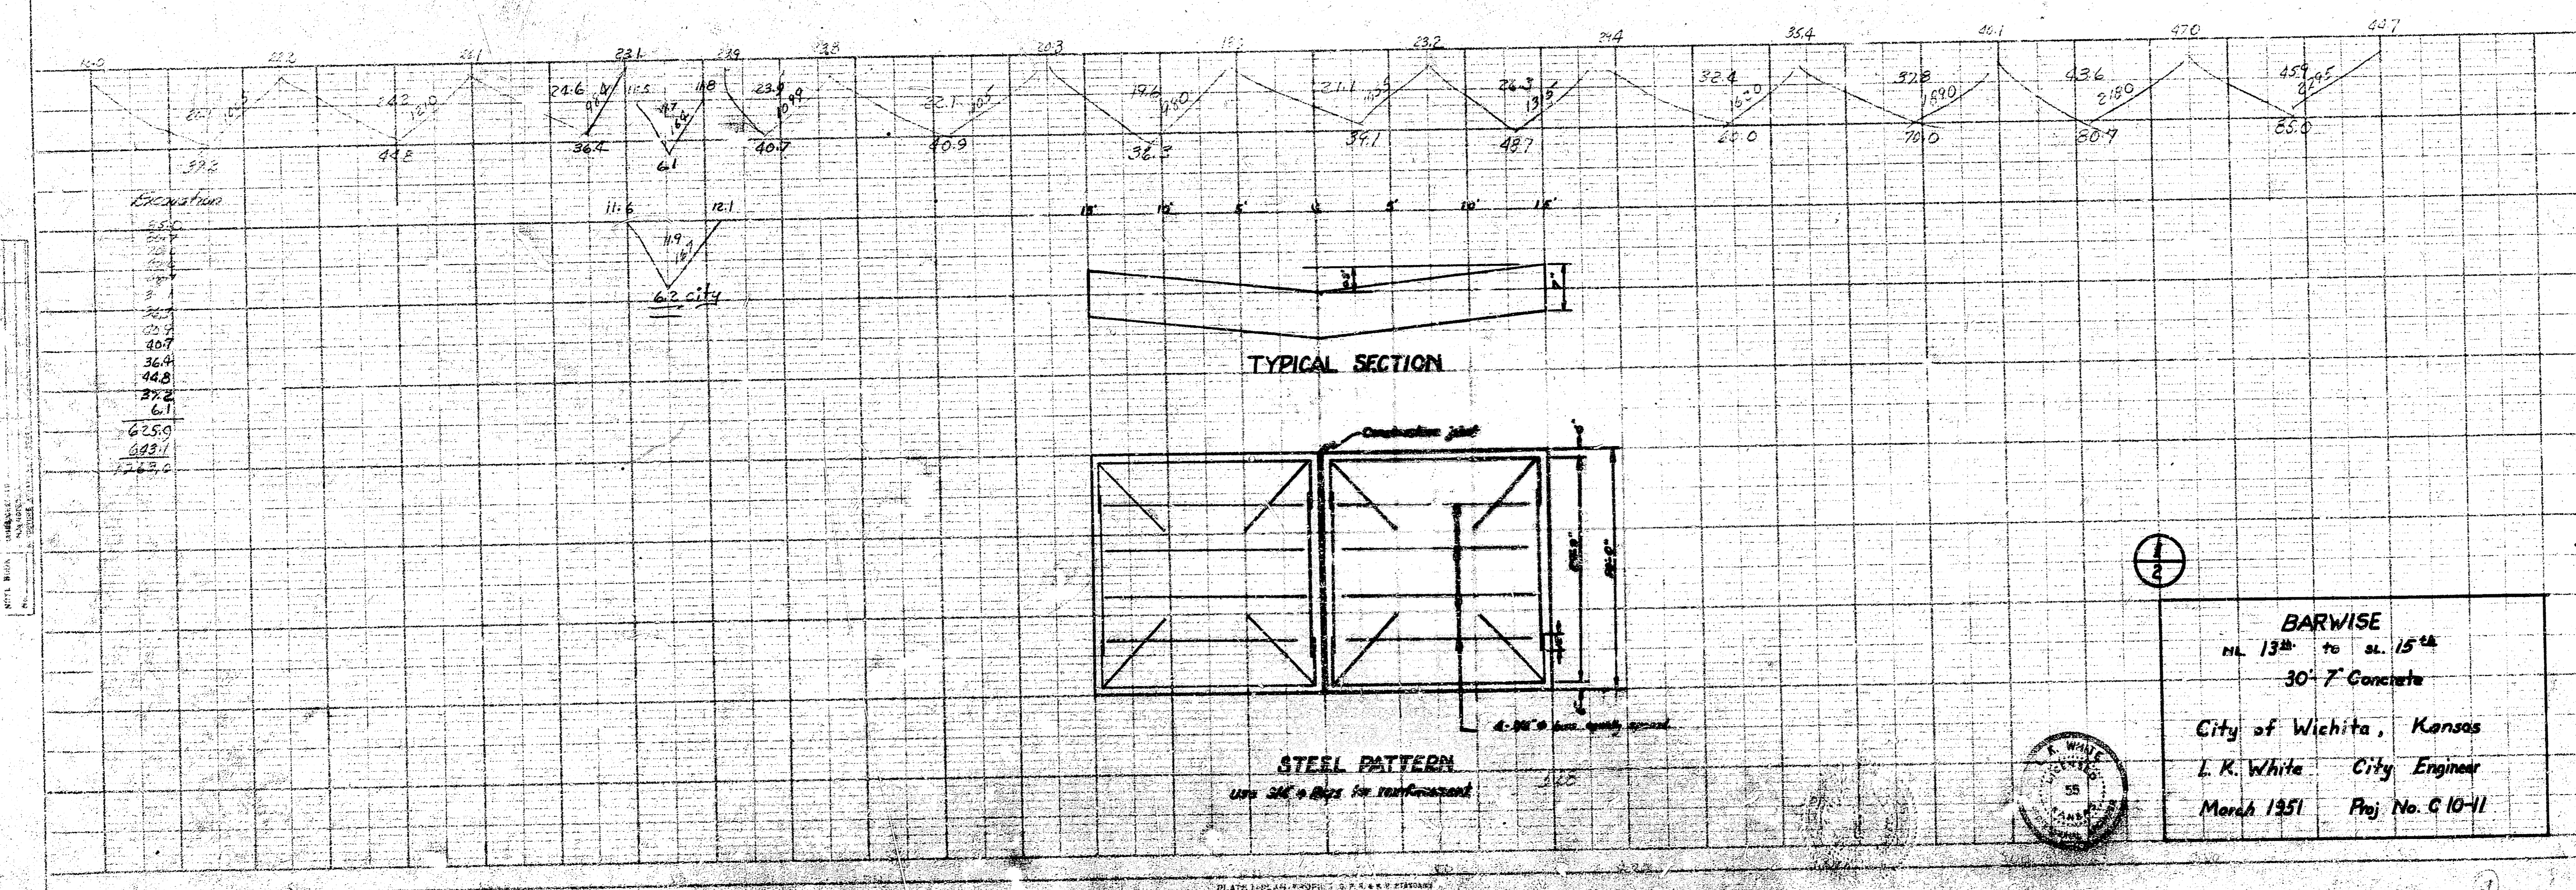


C.M. # 53

Excavation
 City - 5.1
 Property - 1249.0
 1076.41
 1375.9
 11.3
 12.9 cu yds.

BM. 11618 Standard SW cor. Washington & 13th
 BM. 11710 * on front of walk ss. 13th & Barwise N.

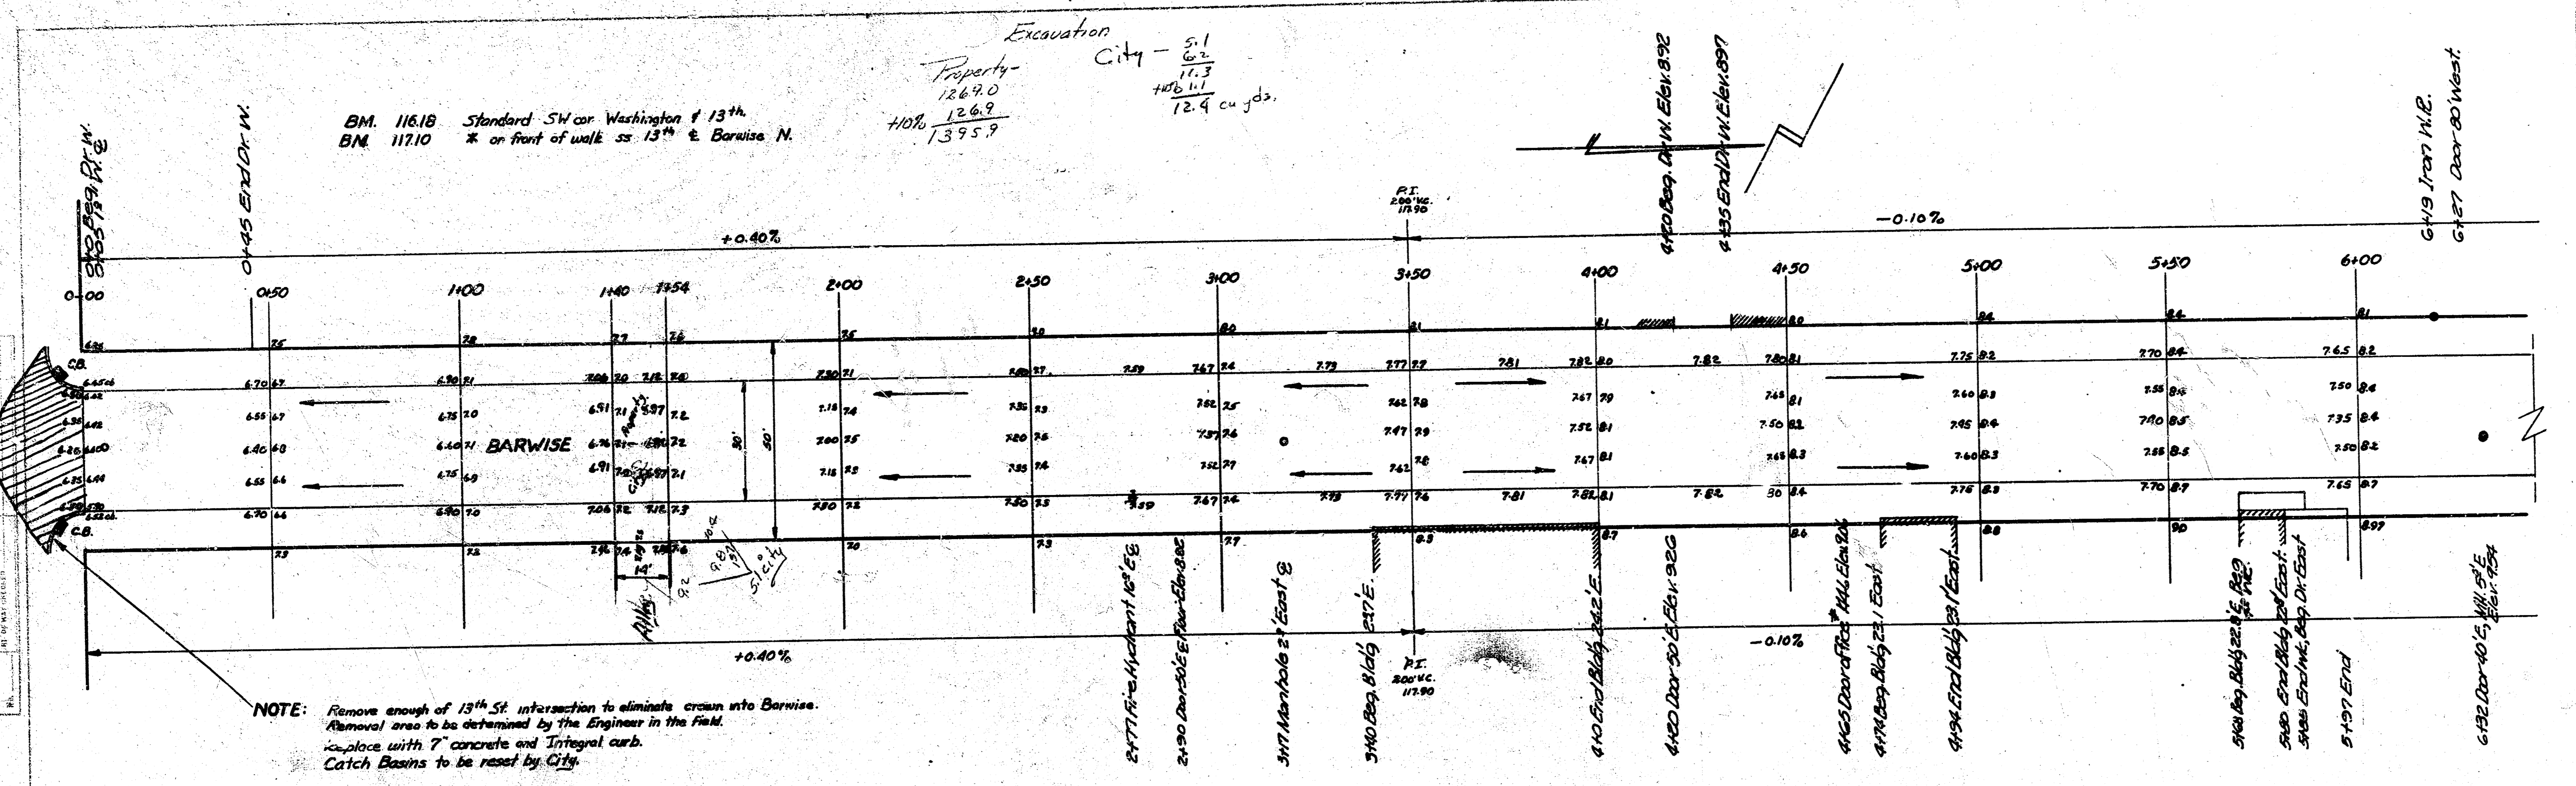

BARWISE
 N. 13th to S. 15th
 30' Concrete
 City of Wichita, Kansas
 L. R. White City Engineer
 March 1951 Proj. No. C 10-11

