


B.M. 18610 Top of Coping near Main Rail NE Cor Bridge 9th & Battin
 B.M. 18099 " " in globe S. 4th St. Ref. S.W. Cor. Murdock & Battin.

MURDOCK

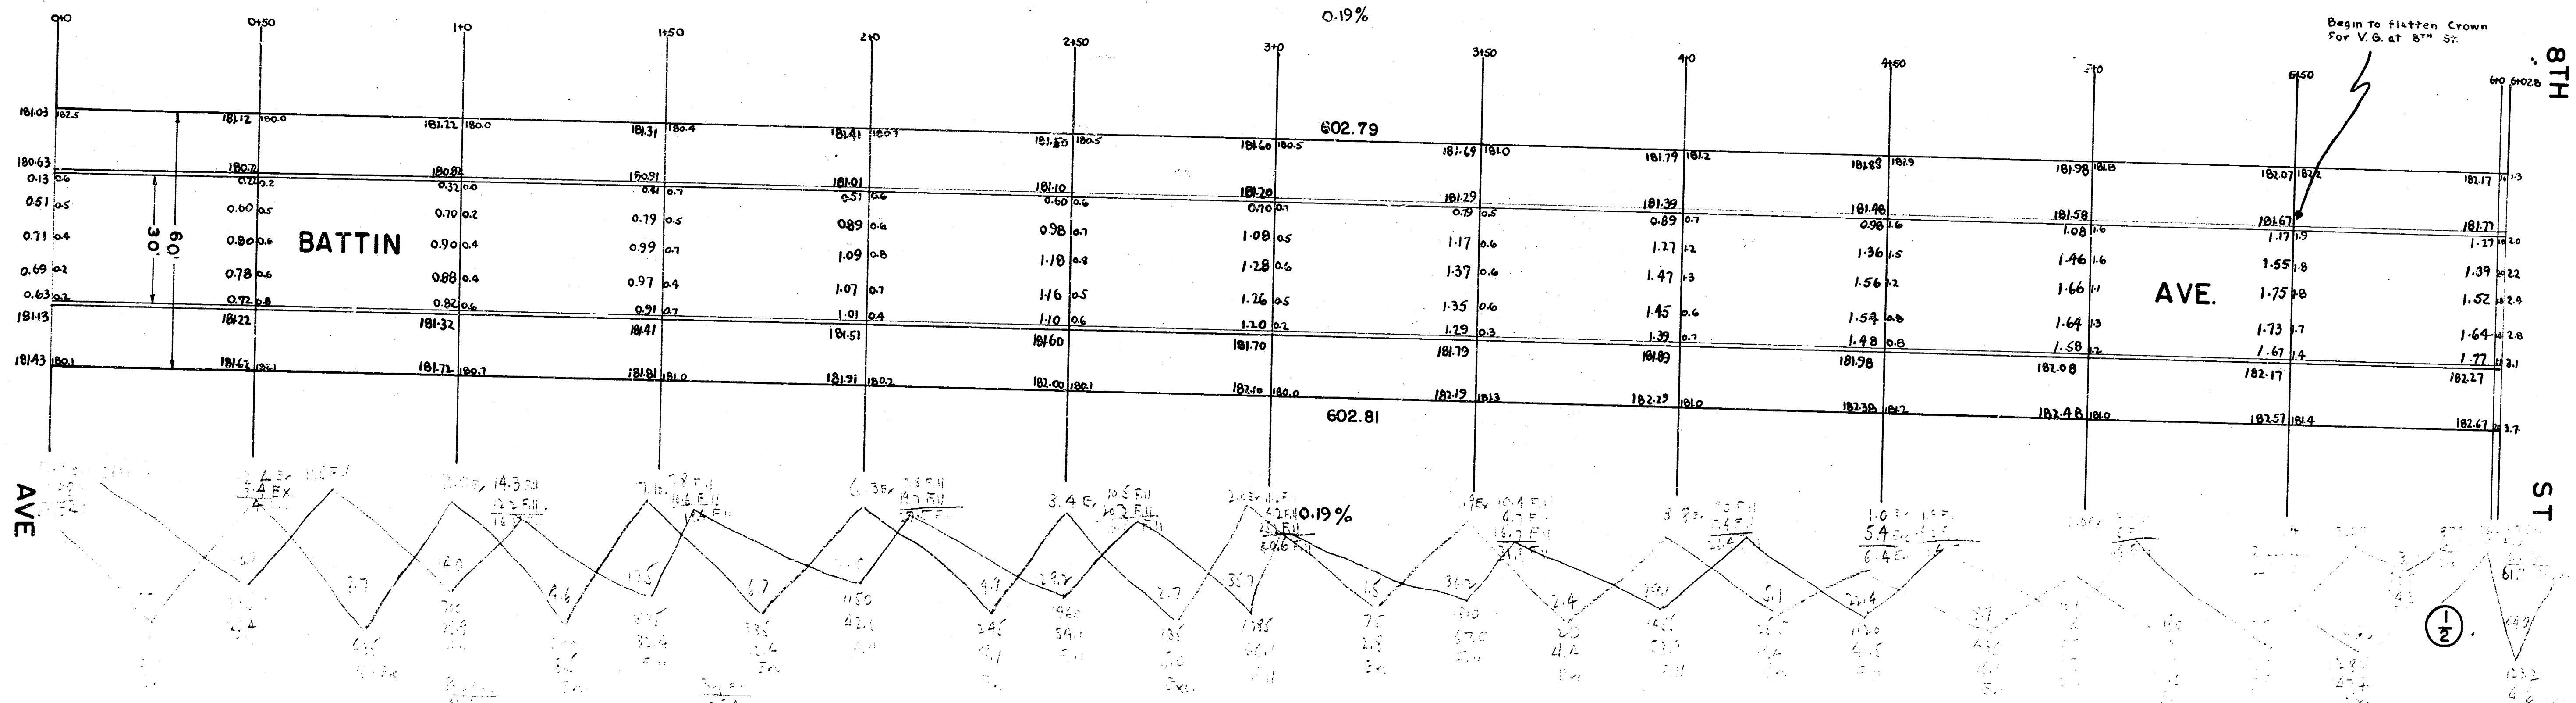

BATTIN AVE.
 NL. MURDOCK TO SL NINTH ST
 30 CONCRETE & CB.
 CITY OF WICHITA, KANSAS
 L.K. WHITE CITY ENGINEER
 1946

