


B.M. 2117 Top iron EL. Howes N.L. 14<sup>th</sup>

NOTE: Stationing is on E.P.L.  
Grades set on Ch. line distances

Grand Total  
 Prop. City  
 2347.8  
 155.8  
 450.2  
 3554.8 C. & G.

511  
 15.1  
 20.0  
 114.4  
 5.2  
 11.5  
 17.2  
 13.2  
 17.57  
 10.3  
 19.6  
 4.7  
 217.77  
 2347.8

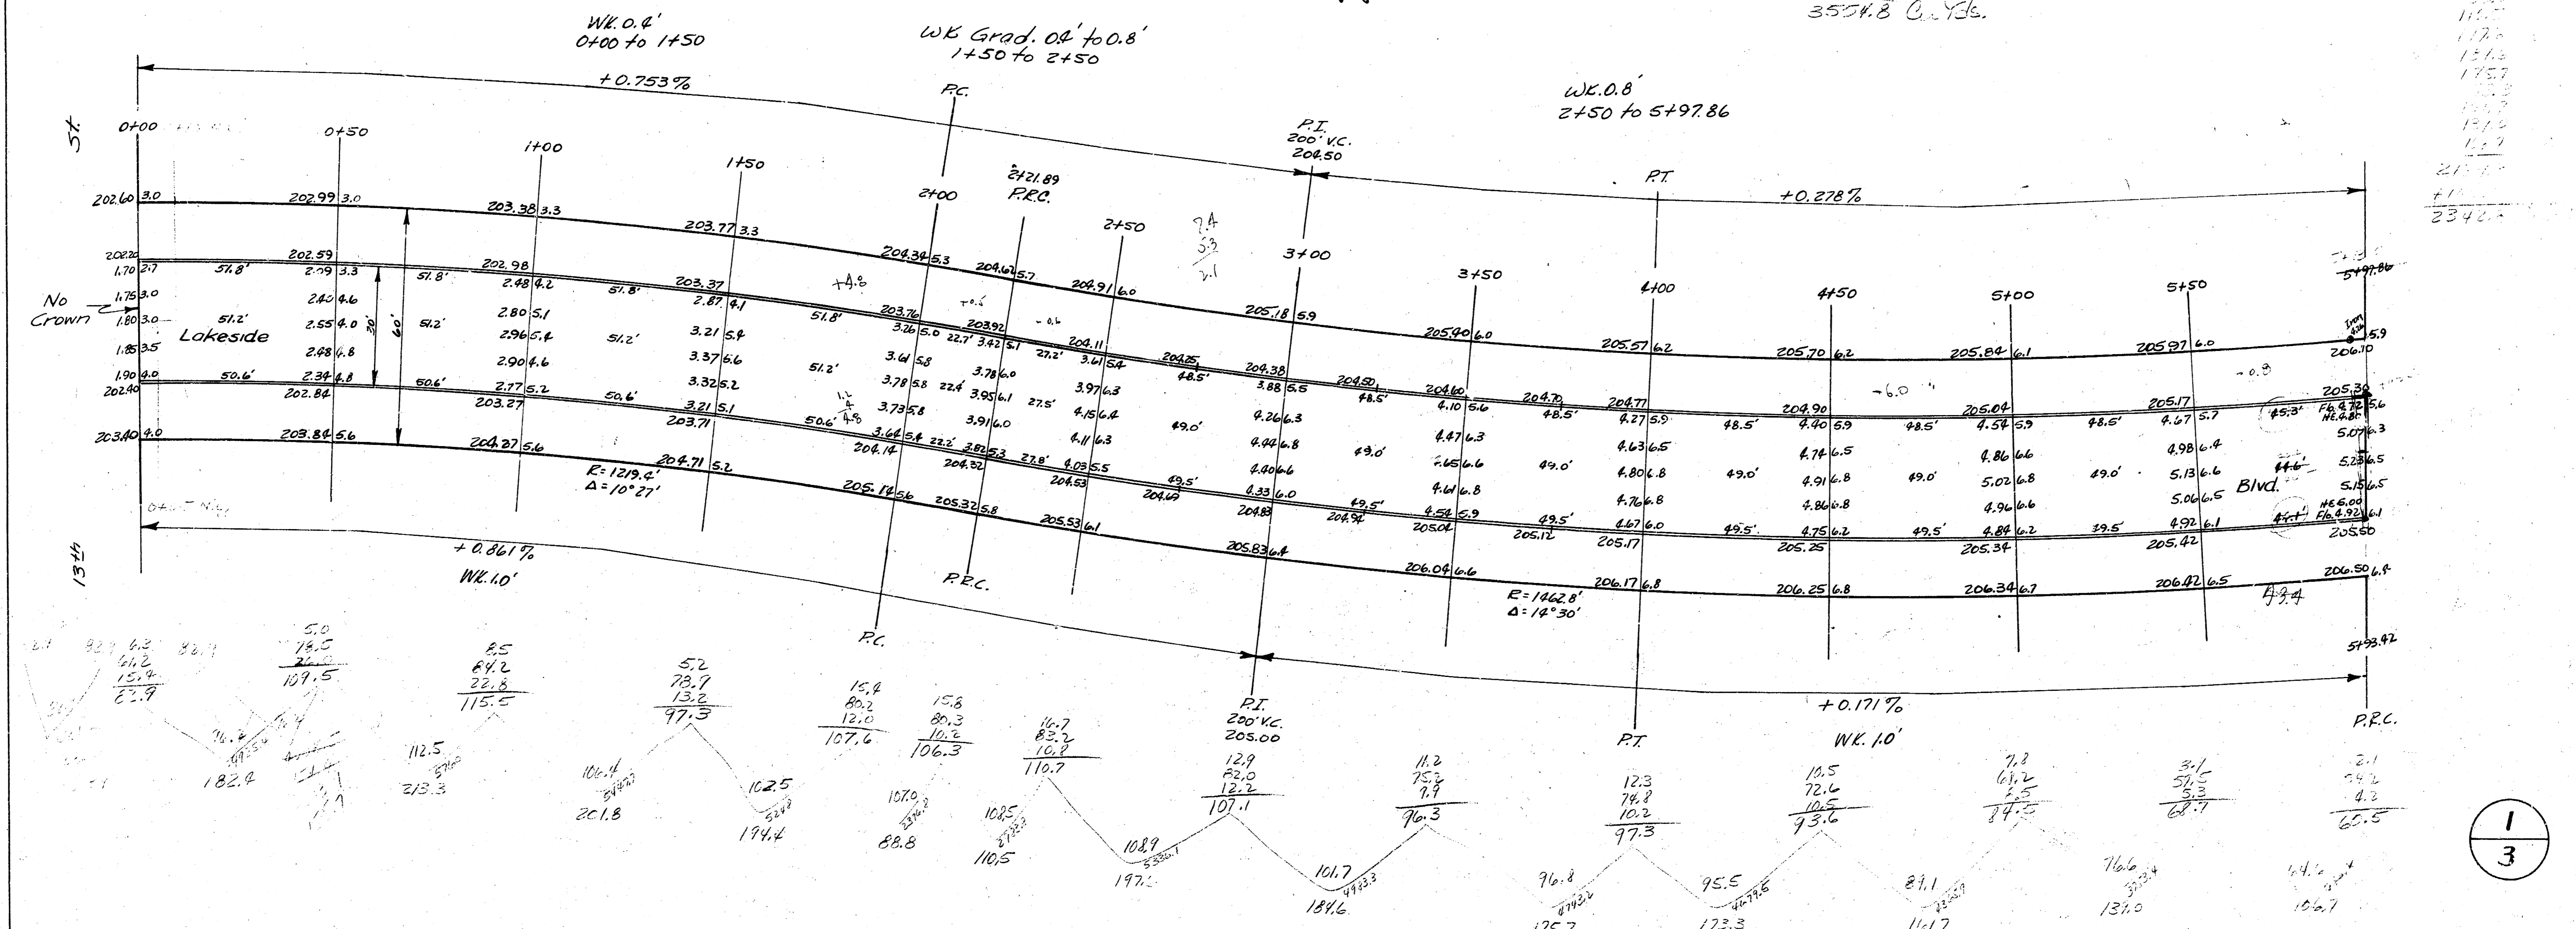

NOTE: Install drain pipe under intersection at Lakeside Blvd. & 13<sup>th</sup> St., N.L. 13<sup>th</sup>. Connect Conc. Pvt. of Lakeside to pvt. of 13<sup>th</sup> with Asph.

Lakeside Blvd.  
 N.L. 13<sup>th</sup> ST-S.L. Crestview Dr.  
 30' Conc. & Cb.  
 City of Wichita, Kansas  
 L.K. White City Engineer  
 Oct. 1948 Proj. No. C18-143

