



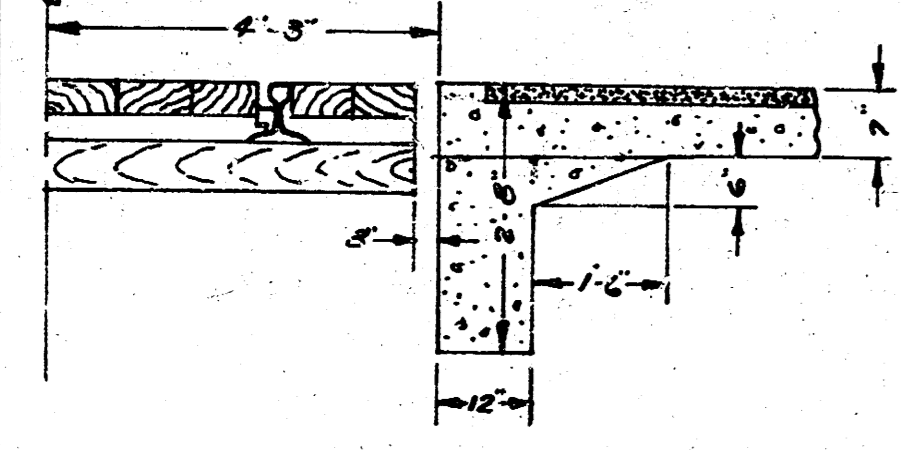

B.M. 106.29 12" IN RITCHIE E. END S. C.S.W. COR. MEAD & BAYLEY

Exc.	Prop.	City
14.7	14.7	19.8
1.3	1.3	11.7
0.6	0.6	11.3
0.7	0.7	16.3
<u>27.3</u>	<u>27.3</u>	<u>63.1</u>
+10%		+10%
23.3	41.405	69.4

B.M. 105.74 N.E. COR. W. END S.E. COR. MOSELY & BAYLEY
 B.M. 108.34 S.W. COR. E.R. SIG. BASE S.S. BAYLEY TO E. MOSELY
 NOTE: CHAINING E. ON C

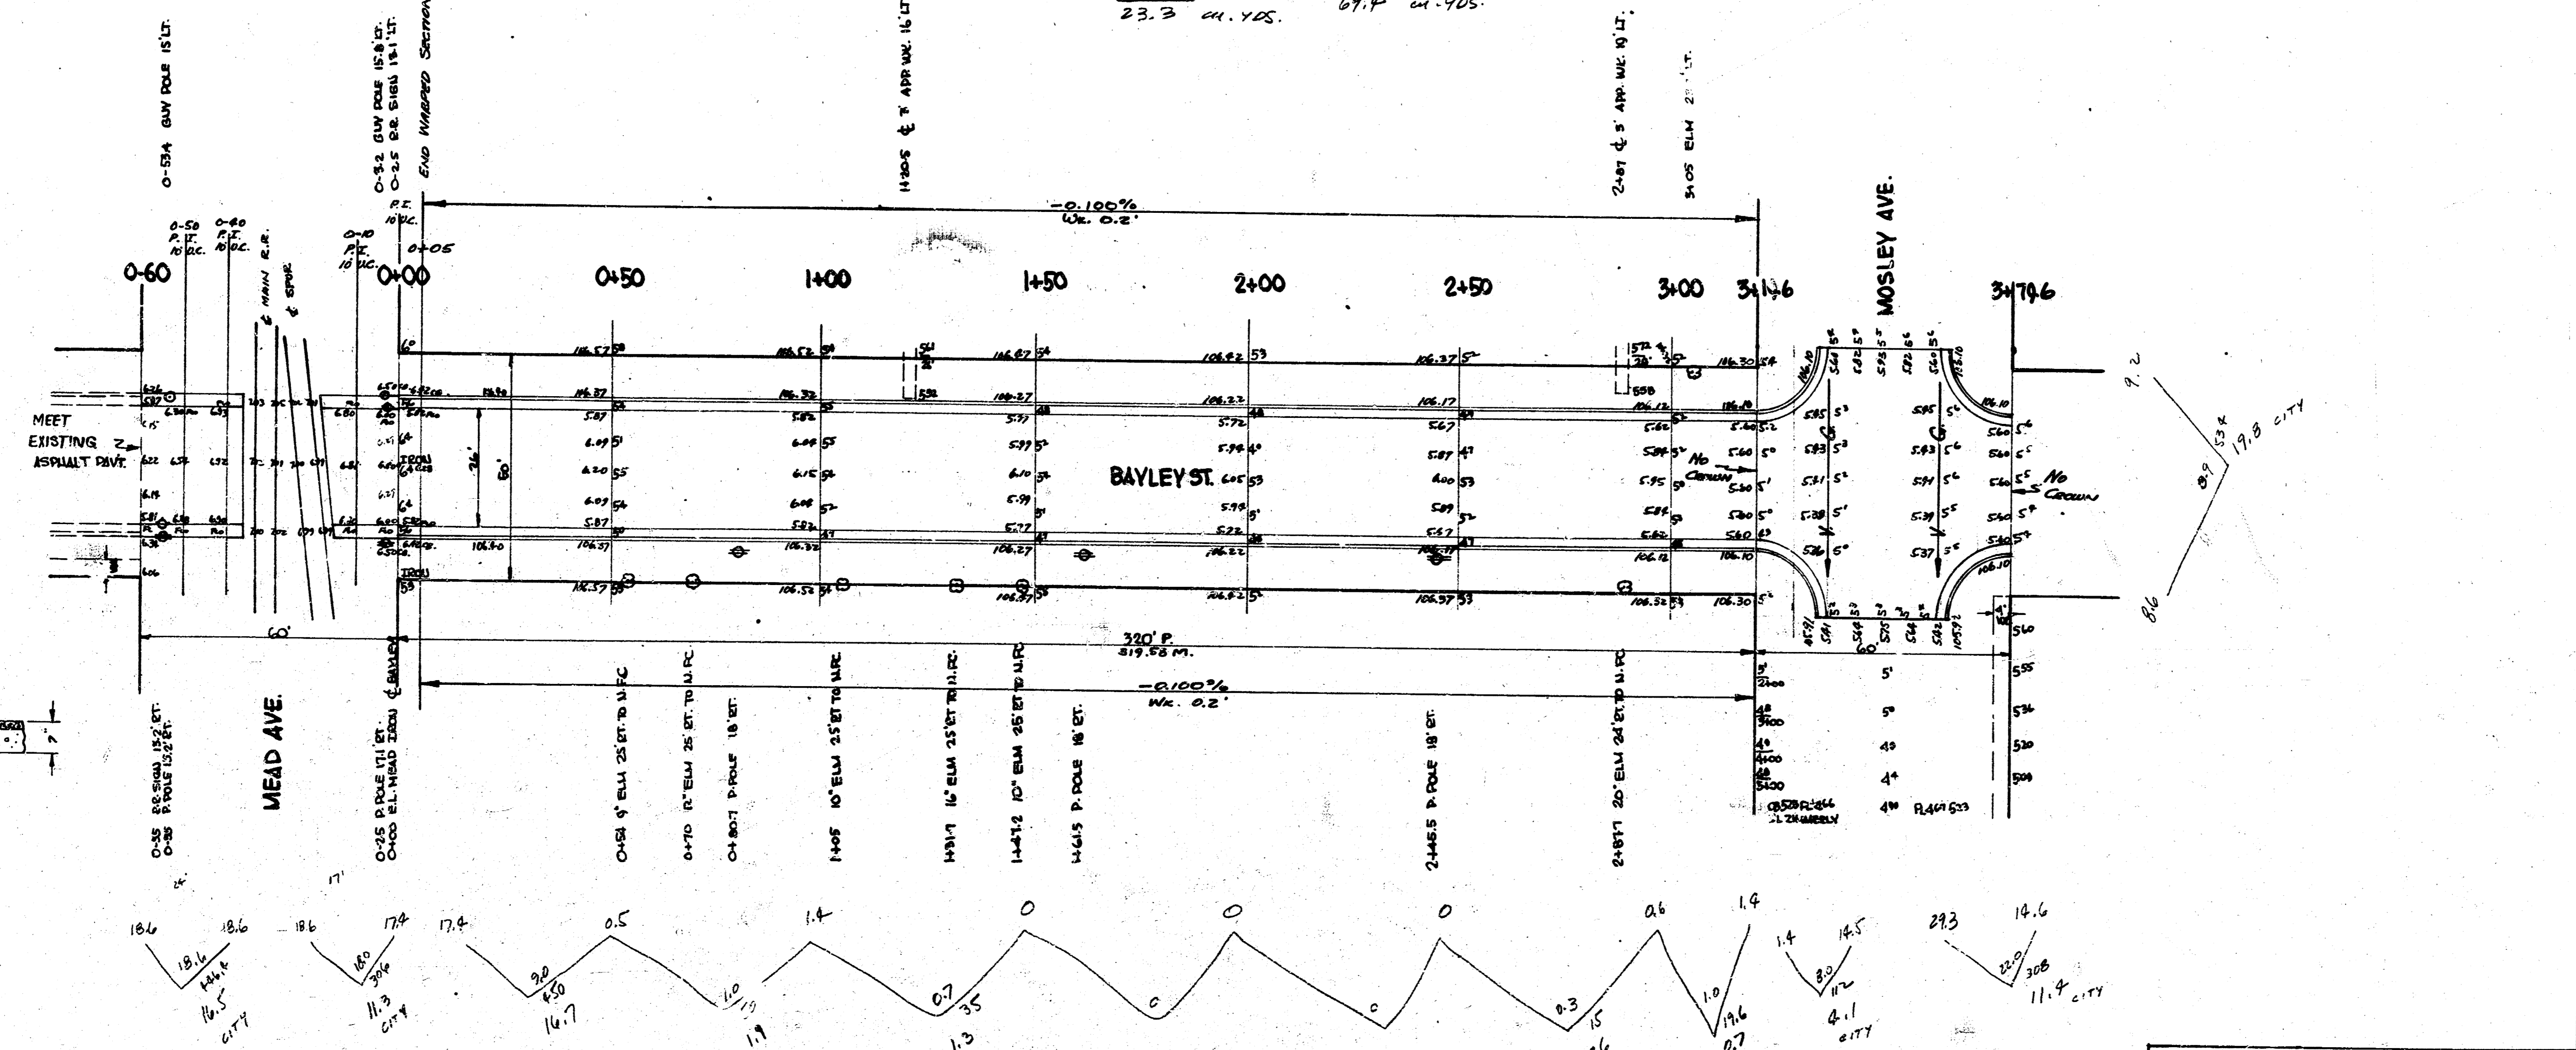

BAYLEY STREET
 W. MEAD AVE. - E. MOSLEY AVE.
 26-2-30 A.C.
 CITY OF WICHITA, KANS.
 LK WHITE CITY ENGINEER
 AUGUST, 1950 PRO. NO. C10-81

4 e 5 se