




B. N. 106.66 "X" cut Top N. curb Bayley Approx. ctri. walk North on N.E. cor. Bayley & Broadway.
B. N. 105.63 Iron in thimble on N.L. Bayley @ & Broadway. (Coming from Topeka Elev. is 106.26)
B. M. 103.87 "Iron in thimble @ N.L. Bayley & Topeka.
Base line of Stationing on E. Bayley or 30.0' South of thimble on N. R.

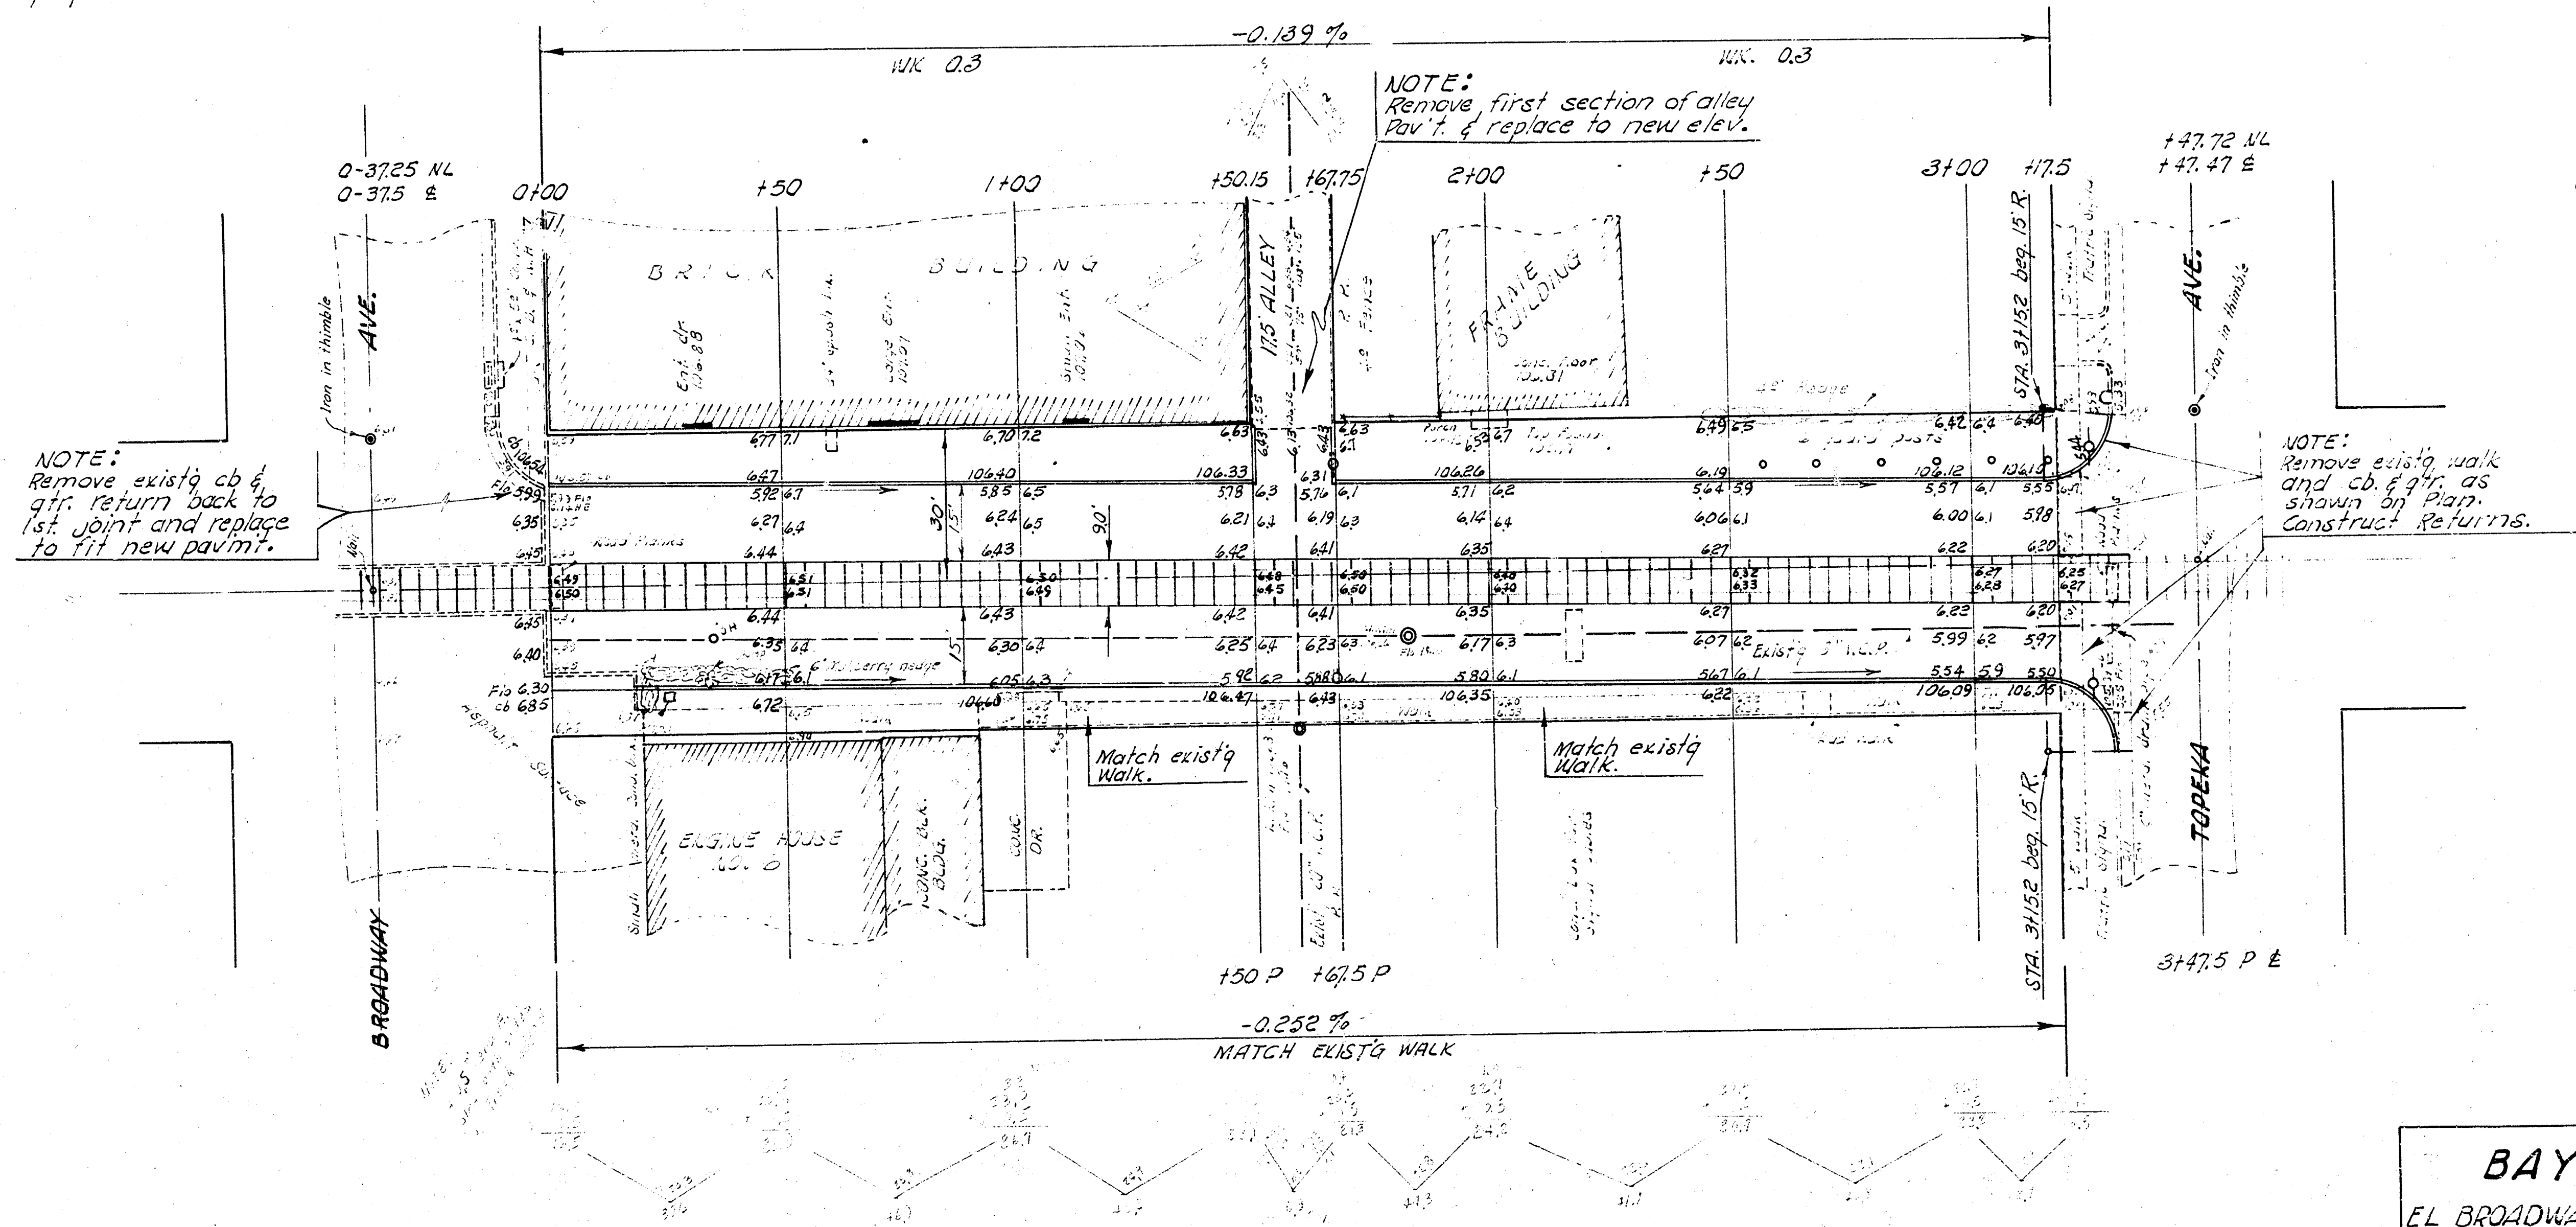

SCALE 1"=20'

	EARTH WORK	
	EXCAVATION	
CITY		PROP.
16.7		270.7
+10% 1.7		+10% 27.1

18.4 Cu. yds. 297.8 Cu. Yds

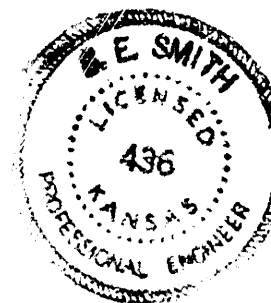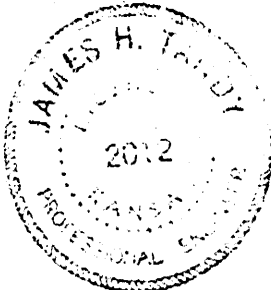

BAYLEY ST.
EL BROADWAY TO WILTON A
15 cong. & co on both sides of road
CITY OF WICHITA, KANSAS
B. E. SMITH CITY ENGINEER
OCT. 1953 PROJ. NO. 019-100