



B.M. 153.008 SW cor conc porch Ho# 858 Pinecrest
 B.M. 150.50 "x" on top SE post Bridge @ Lincoln & L. yco.
 B.M. 156.00 "a" on NW cor conc base Sig light, SE cor Q1 ver. & Lincoln
 B.M. 162.71 "a" on NS conc base Steel cor post, St. Bayley @ Sta 3+10.

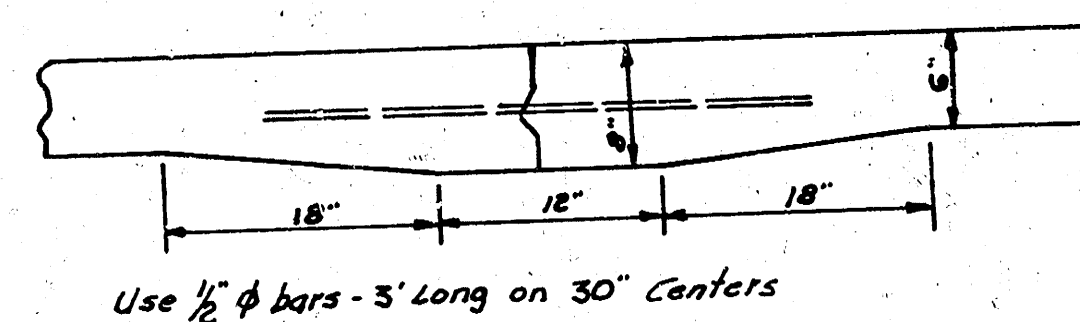

Use $\frac{1}{2}$ " ϕ bars - 5' long on 30" Centers
 No Scale.

BAYLEY DRIVE
 EL Terrace to EL Lot 10 Blk B Hilltop Manor Add
 30' Conc & Cb
 CITY OF WICHITA, KANSAS
 B.E. SMITH CITY ENGINEER
 SEPT. 1958 PROJ NO. C16-198

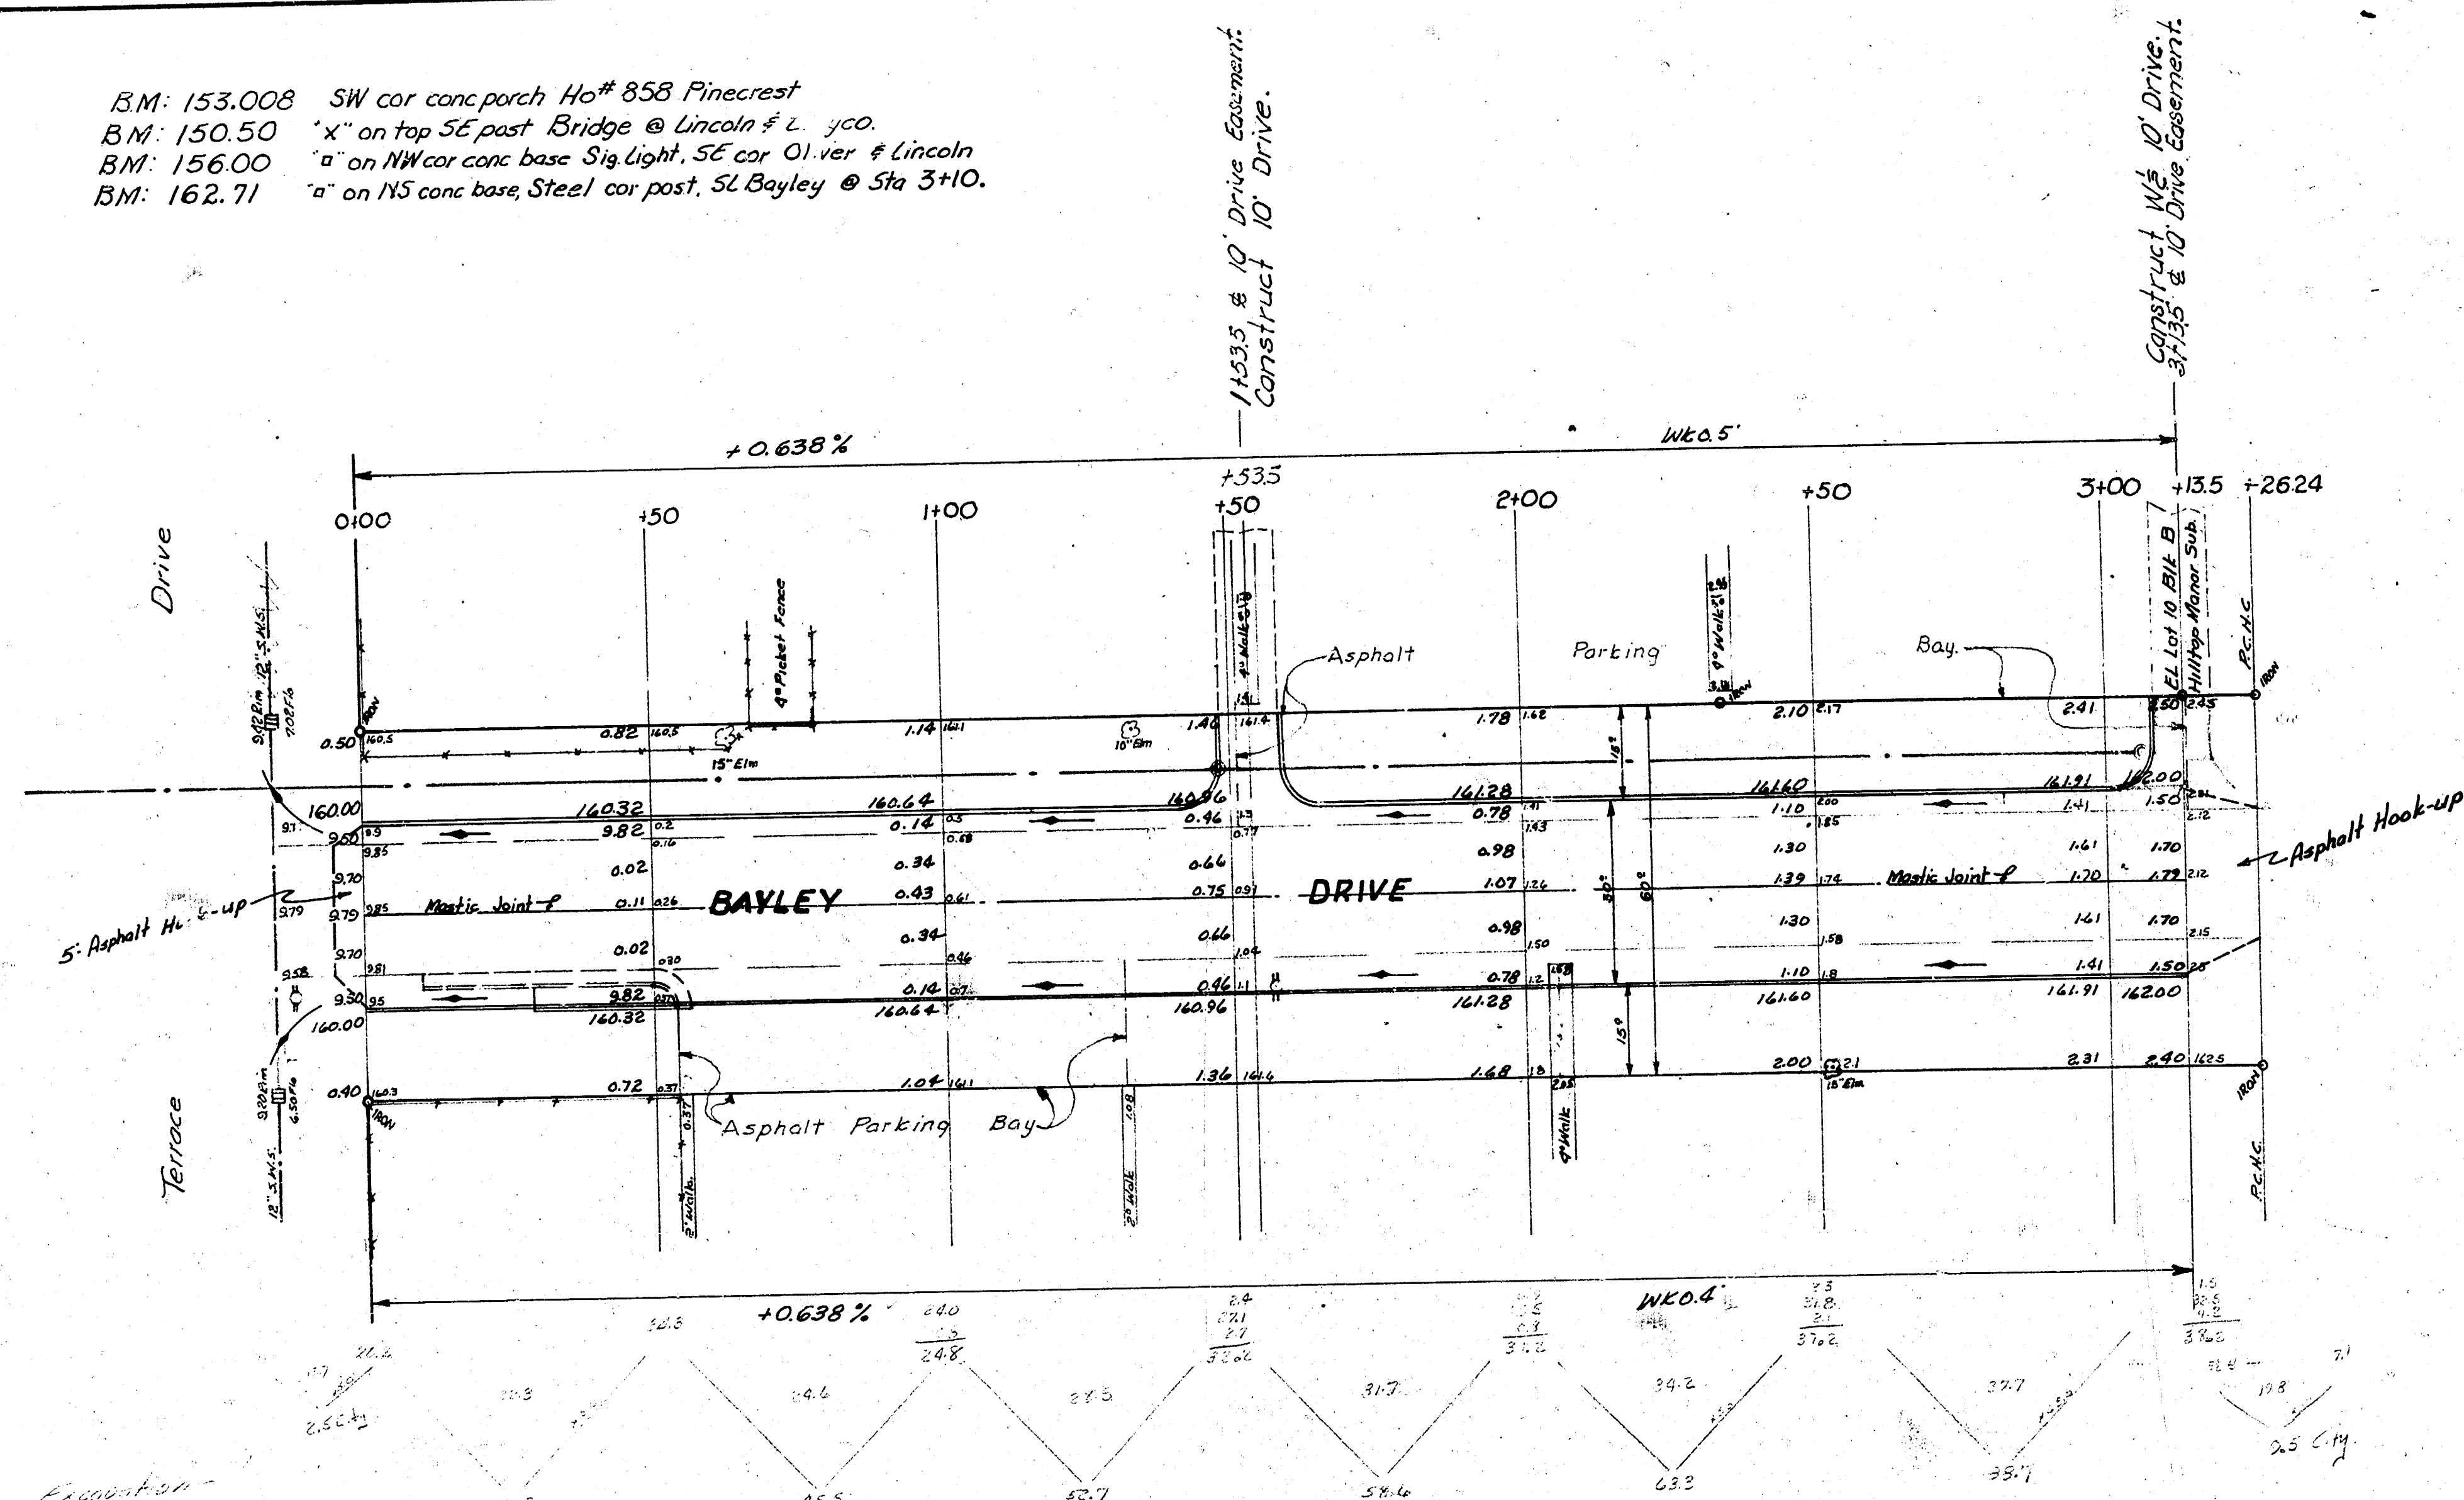