


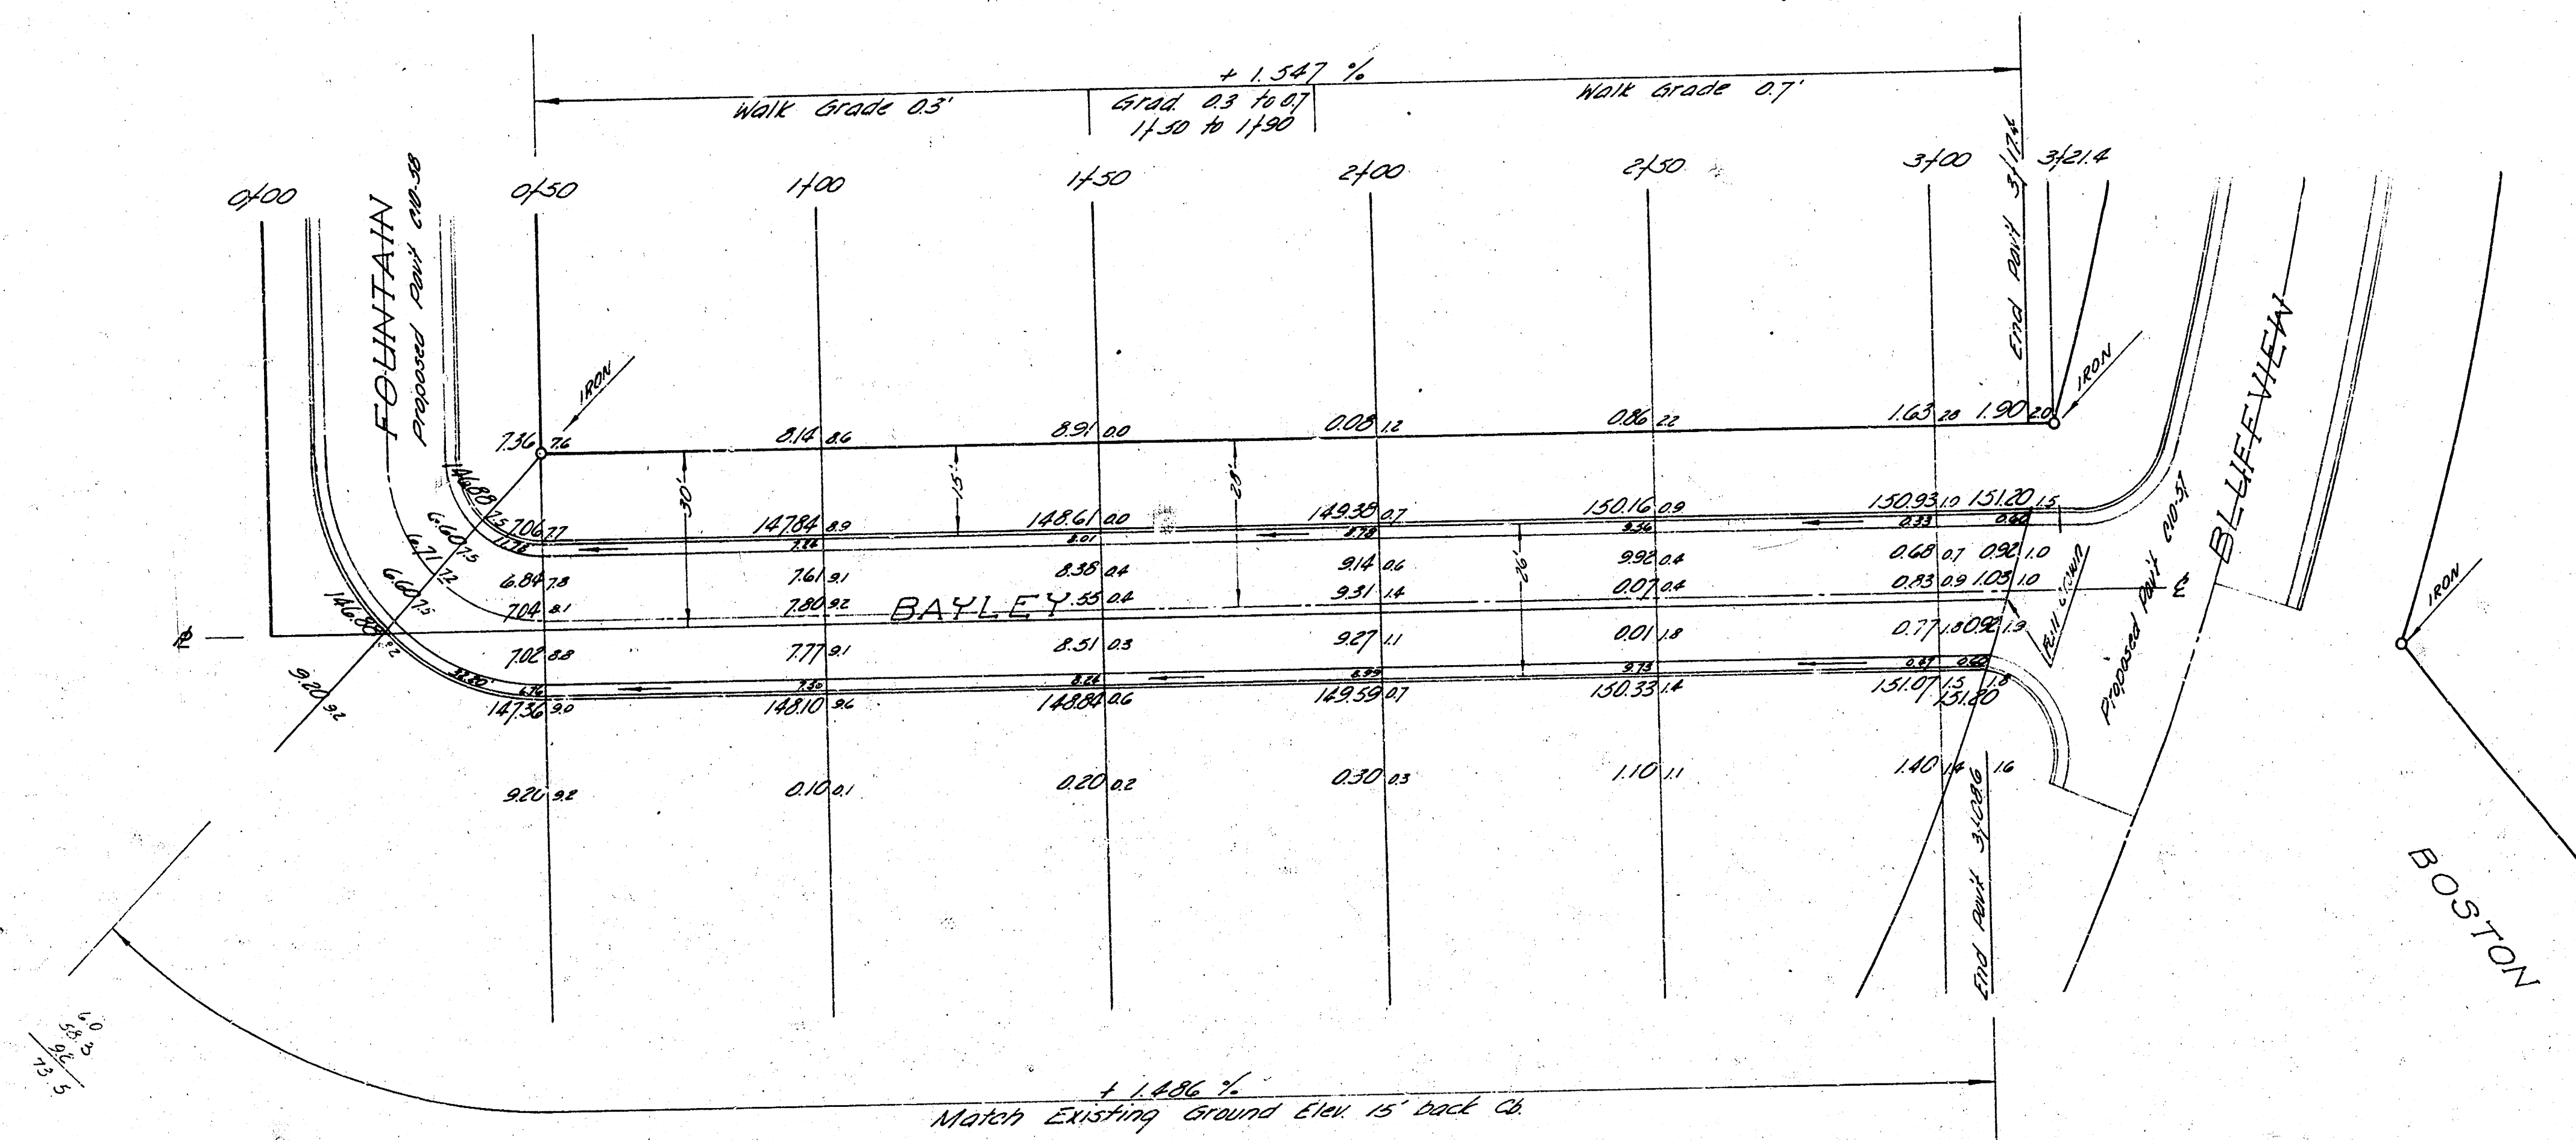

EXCAVATION	
PROPERTY	CITY
3130	
314	
3950	

221 62 10.6 17.4 77.1 14.6 87 2.8
 52.0 58.9 71.1 66.6 50.0 20.8
 11.5 12.3 7.8 7.6 30 6.2
16.1 60.0 180.4 91.5 67.2 62.0 77.8
 78.1
 150 150 150 150 150 150
 76.35 90.4 96.15 79.35 59.6 38.9
 141.4 167.6 178.1 184.9 181.1 192

BAYLEY
W.L. Fountain - W.L. Bluffview
22'-2'-26' A.C.
City of Wichita, Kans.
B.E. Smith City Engineer
Date: Oct. 1960, Proj. No. CIO-56