


B.M. 117.90 "a" NE cor W Head Wall
 Curb of W.S. Anna, N.S. Maple

NOTE-CONTRACTOR: Utility Service Lines may be located unusually close to the surface. Therefore, extreme care shall be used in excavating & grading in connection with this project.


Scale: 1" = 20'

Krupp #2087
J.L.H.

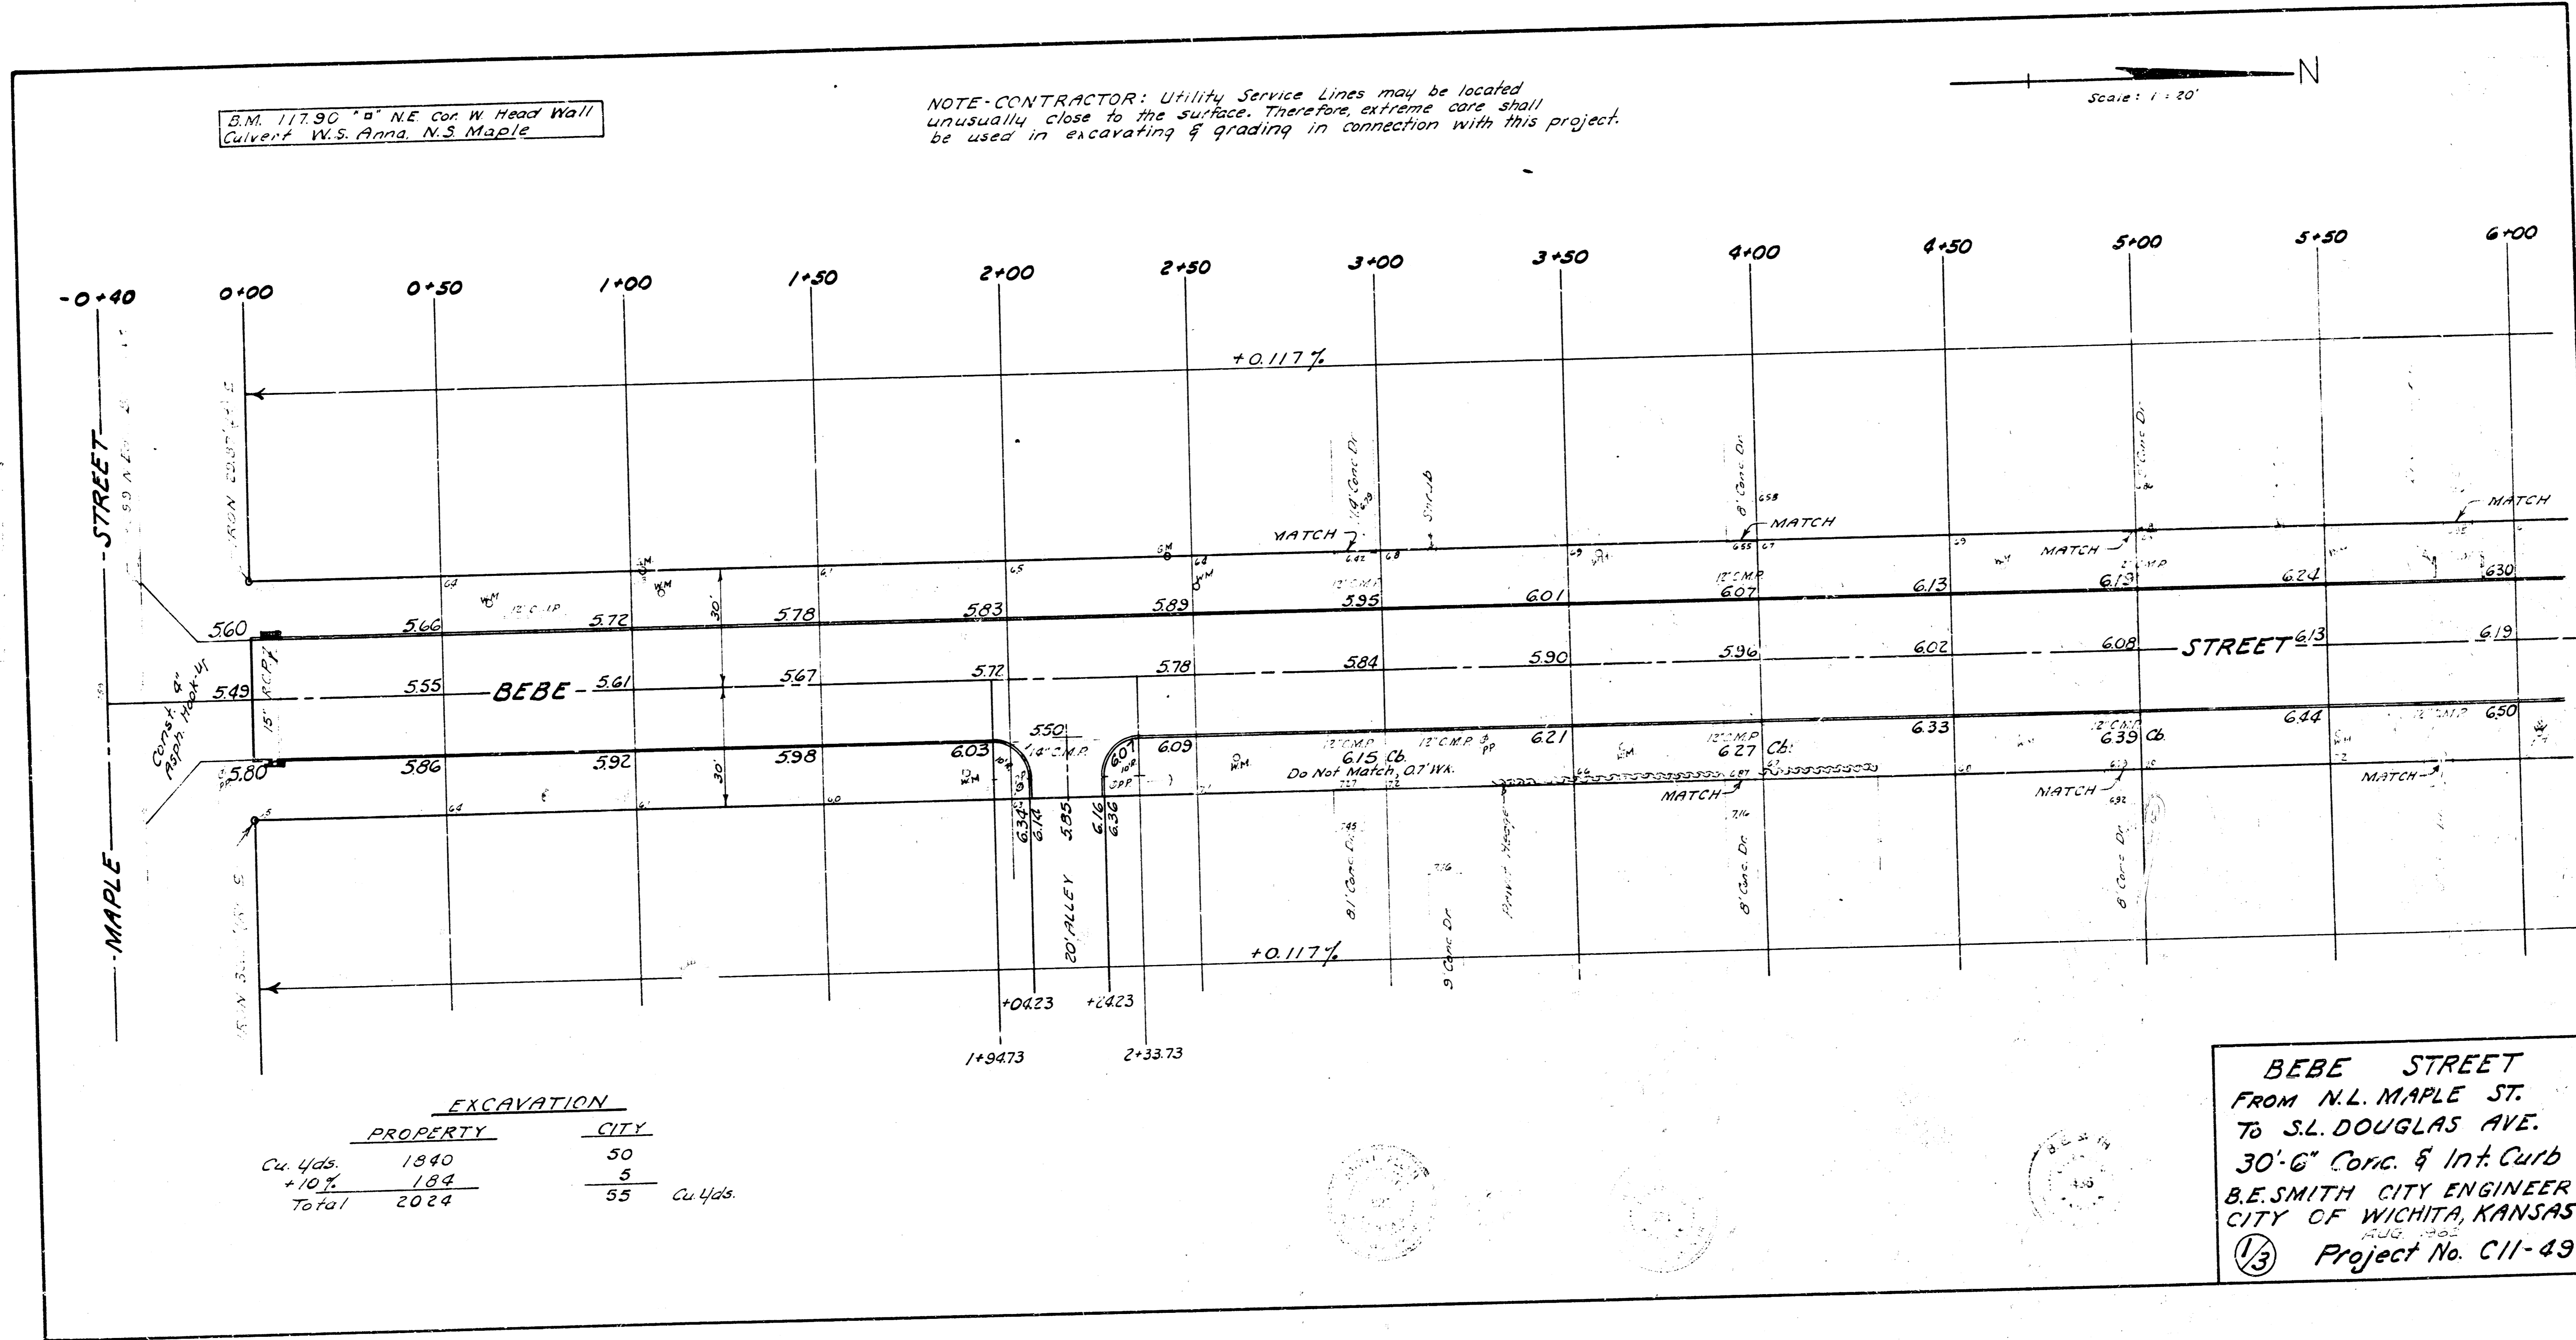


EXCAVATION		
PROPERTY	CITY	
Cu. Yds. 1840	50	
+10% 184	5	
Total 2024	55	Cu. Yds.

BEBE STREET
 FROM N.L. MAPLE ST.
 TO S.L. DOUGLAS AVE.
 30'-6" CONC. & INT. CURB
 B.E. SMITH CITY ENGINEER
 CITY OF WICHITA, KANSAS
 13 Project No. C11-49

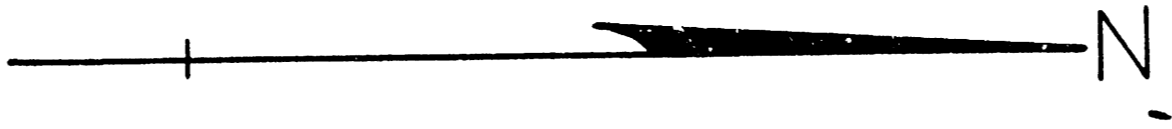

B.M. 121.36 RR Spk E.S.P. Pole
N.E. Bebe & Douglas.

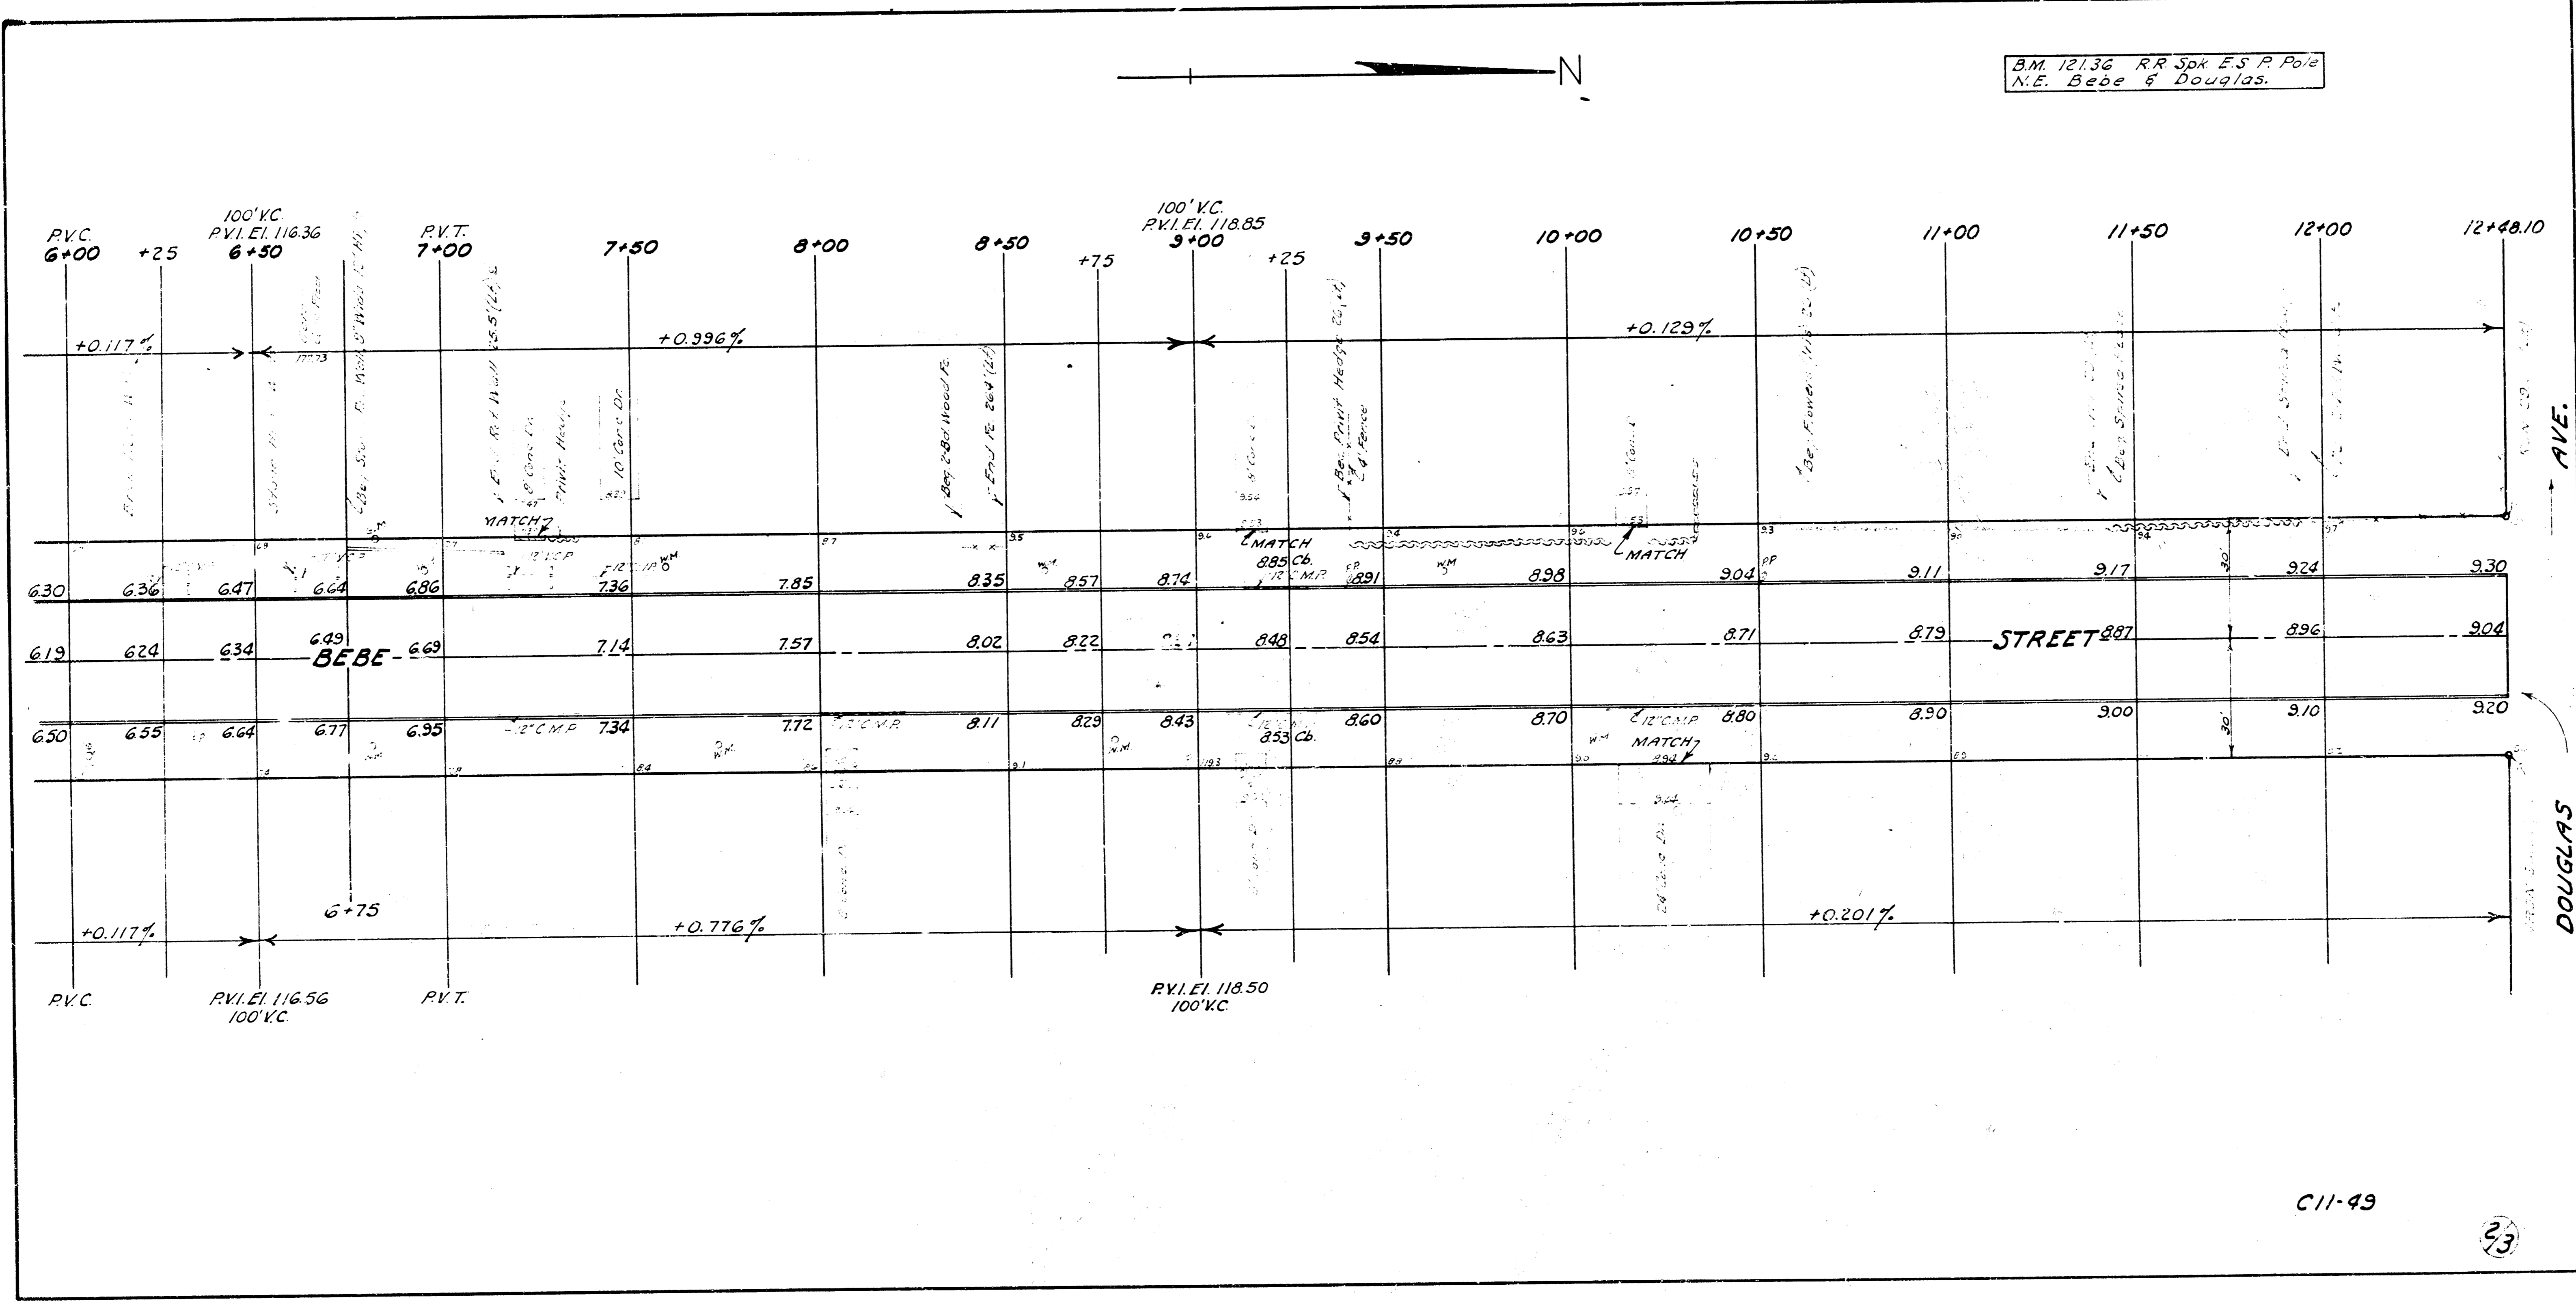

C11-49

23