


B. M. 123.374 Spike E.S. Tele Pole E.S. Meridian 100' So. of St. Grant East.

SCALE 1" = 20'

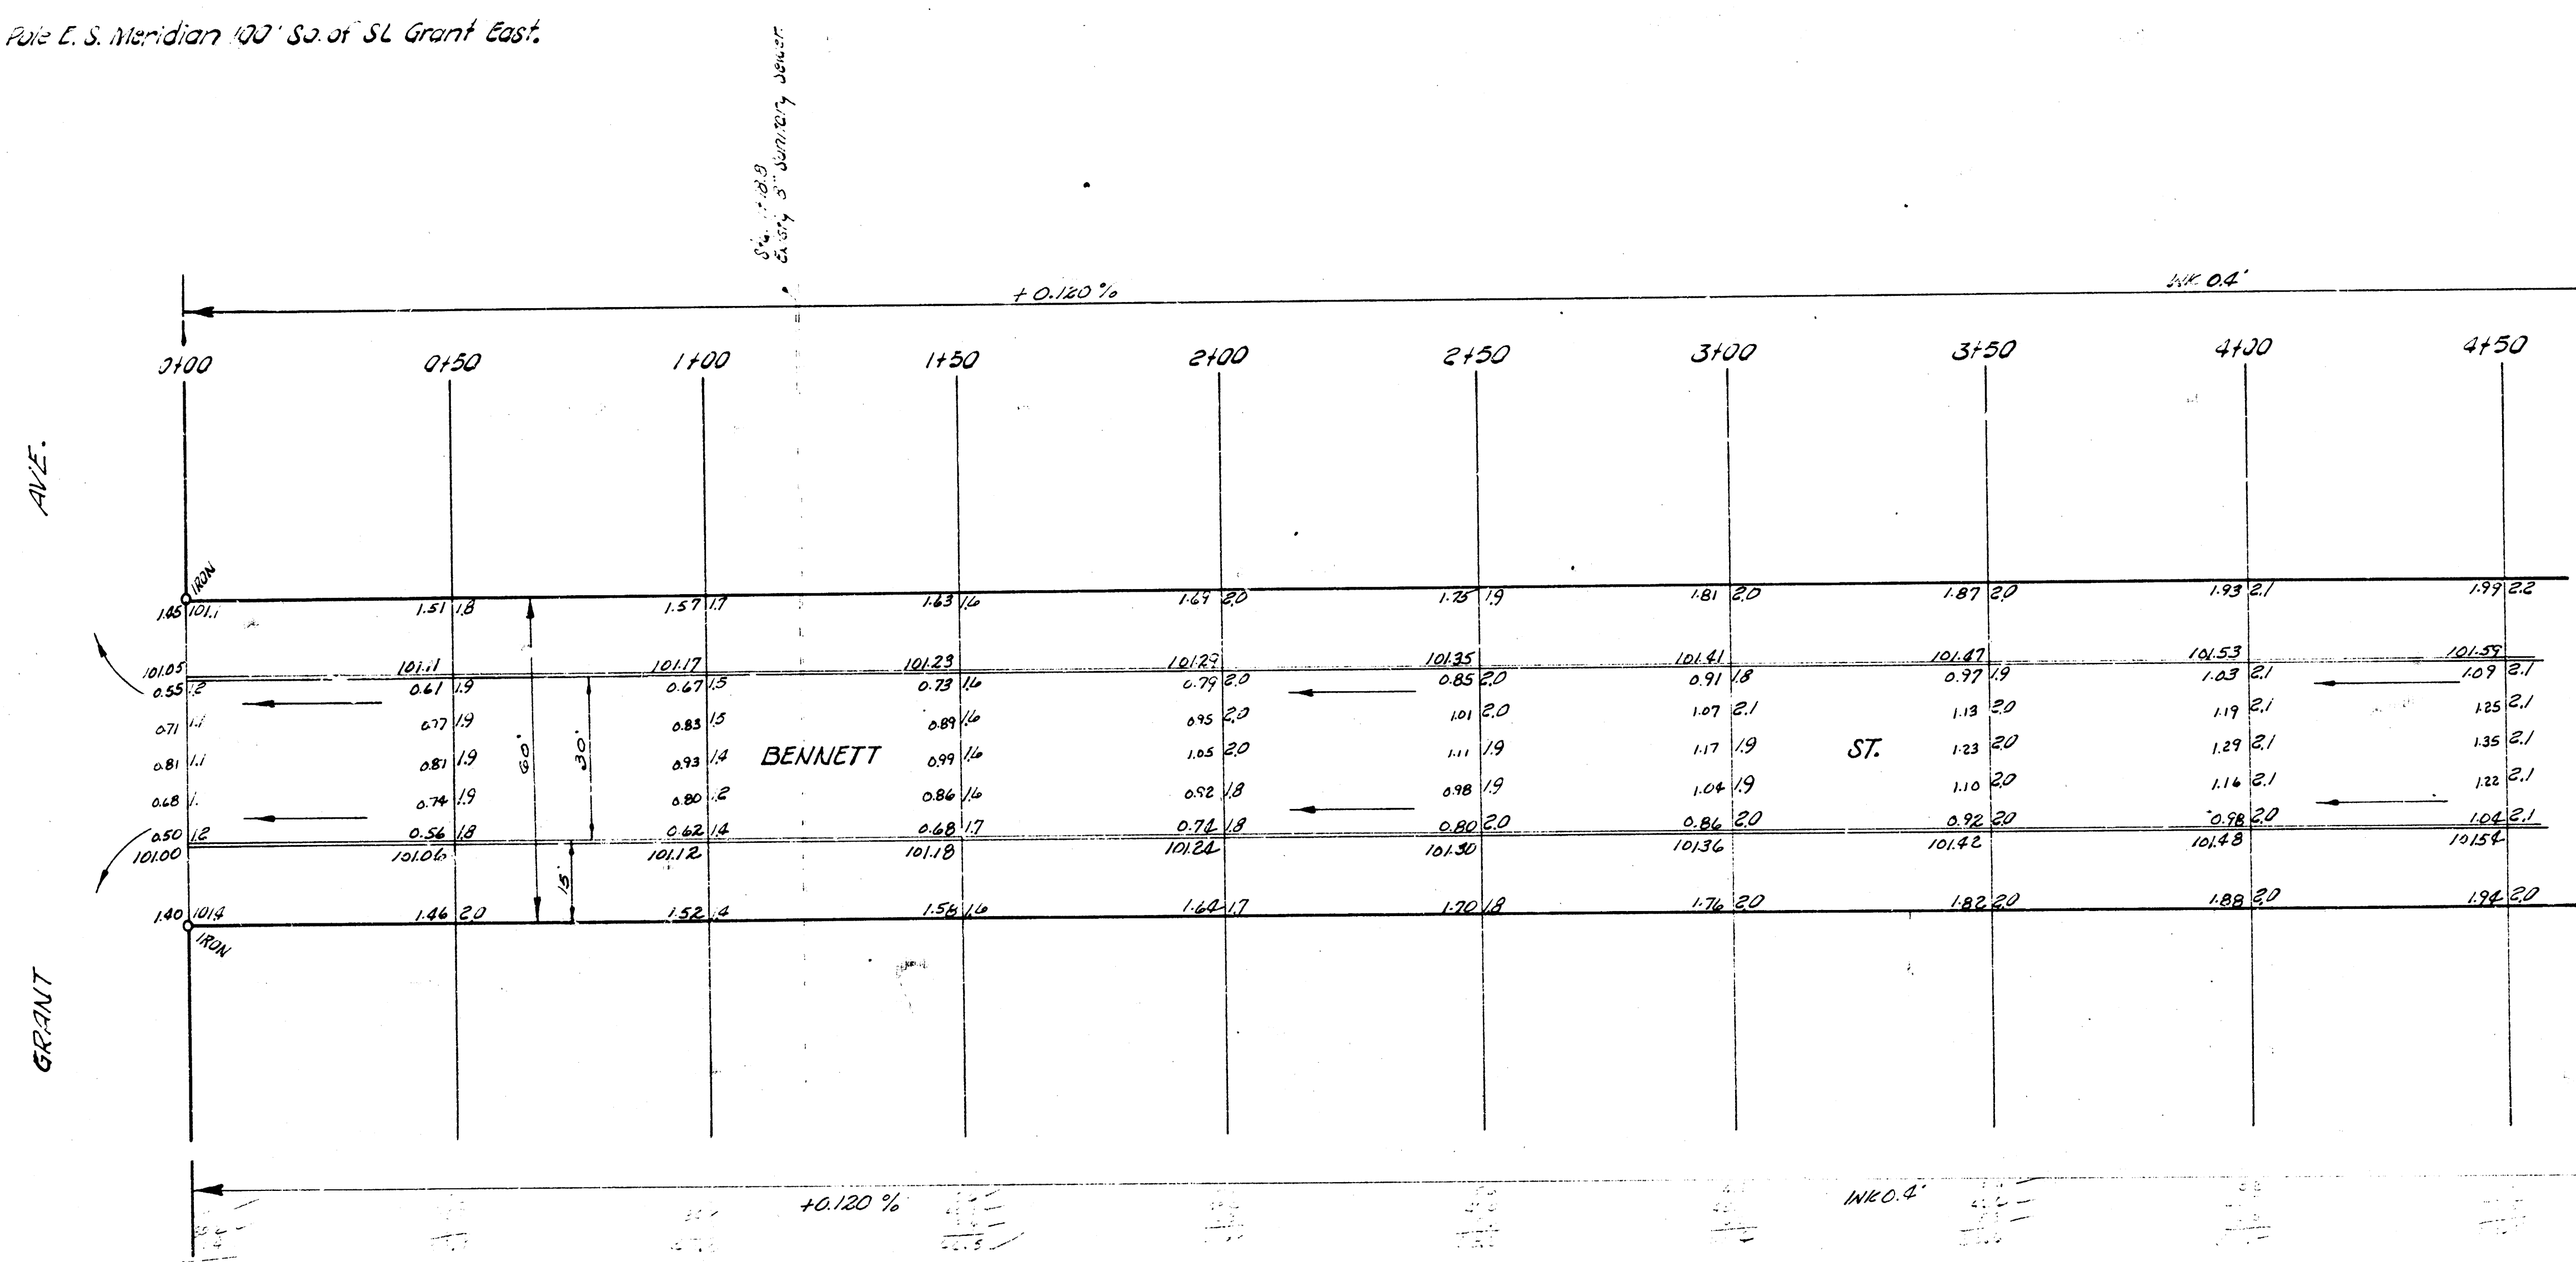


(1/2)

BENNETT ST.
 NL GRANT AVE. TO SL RITA AVE.
 30' Conc. & Cb.
 CITY OF WICHITA, KANSAS
 B. E. SMITH CITY ENGINEER
 APRIL 1957 PROJ. NO. C14-348

Continuation of N. 12.

SCALE 1" = 20'

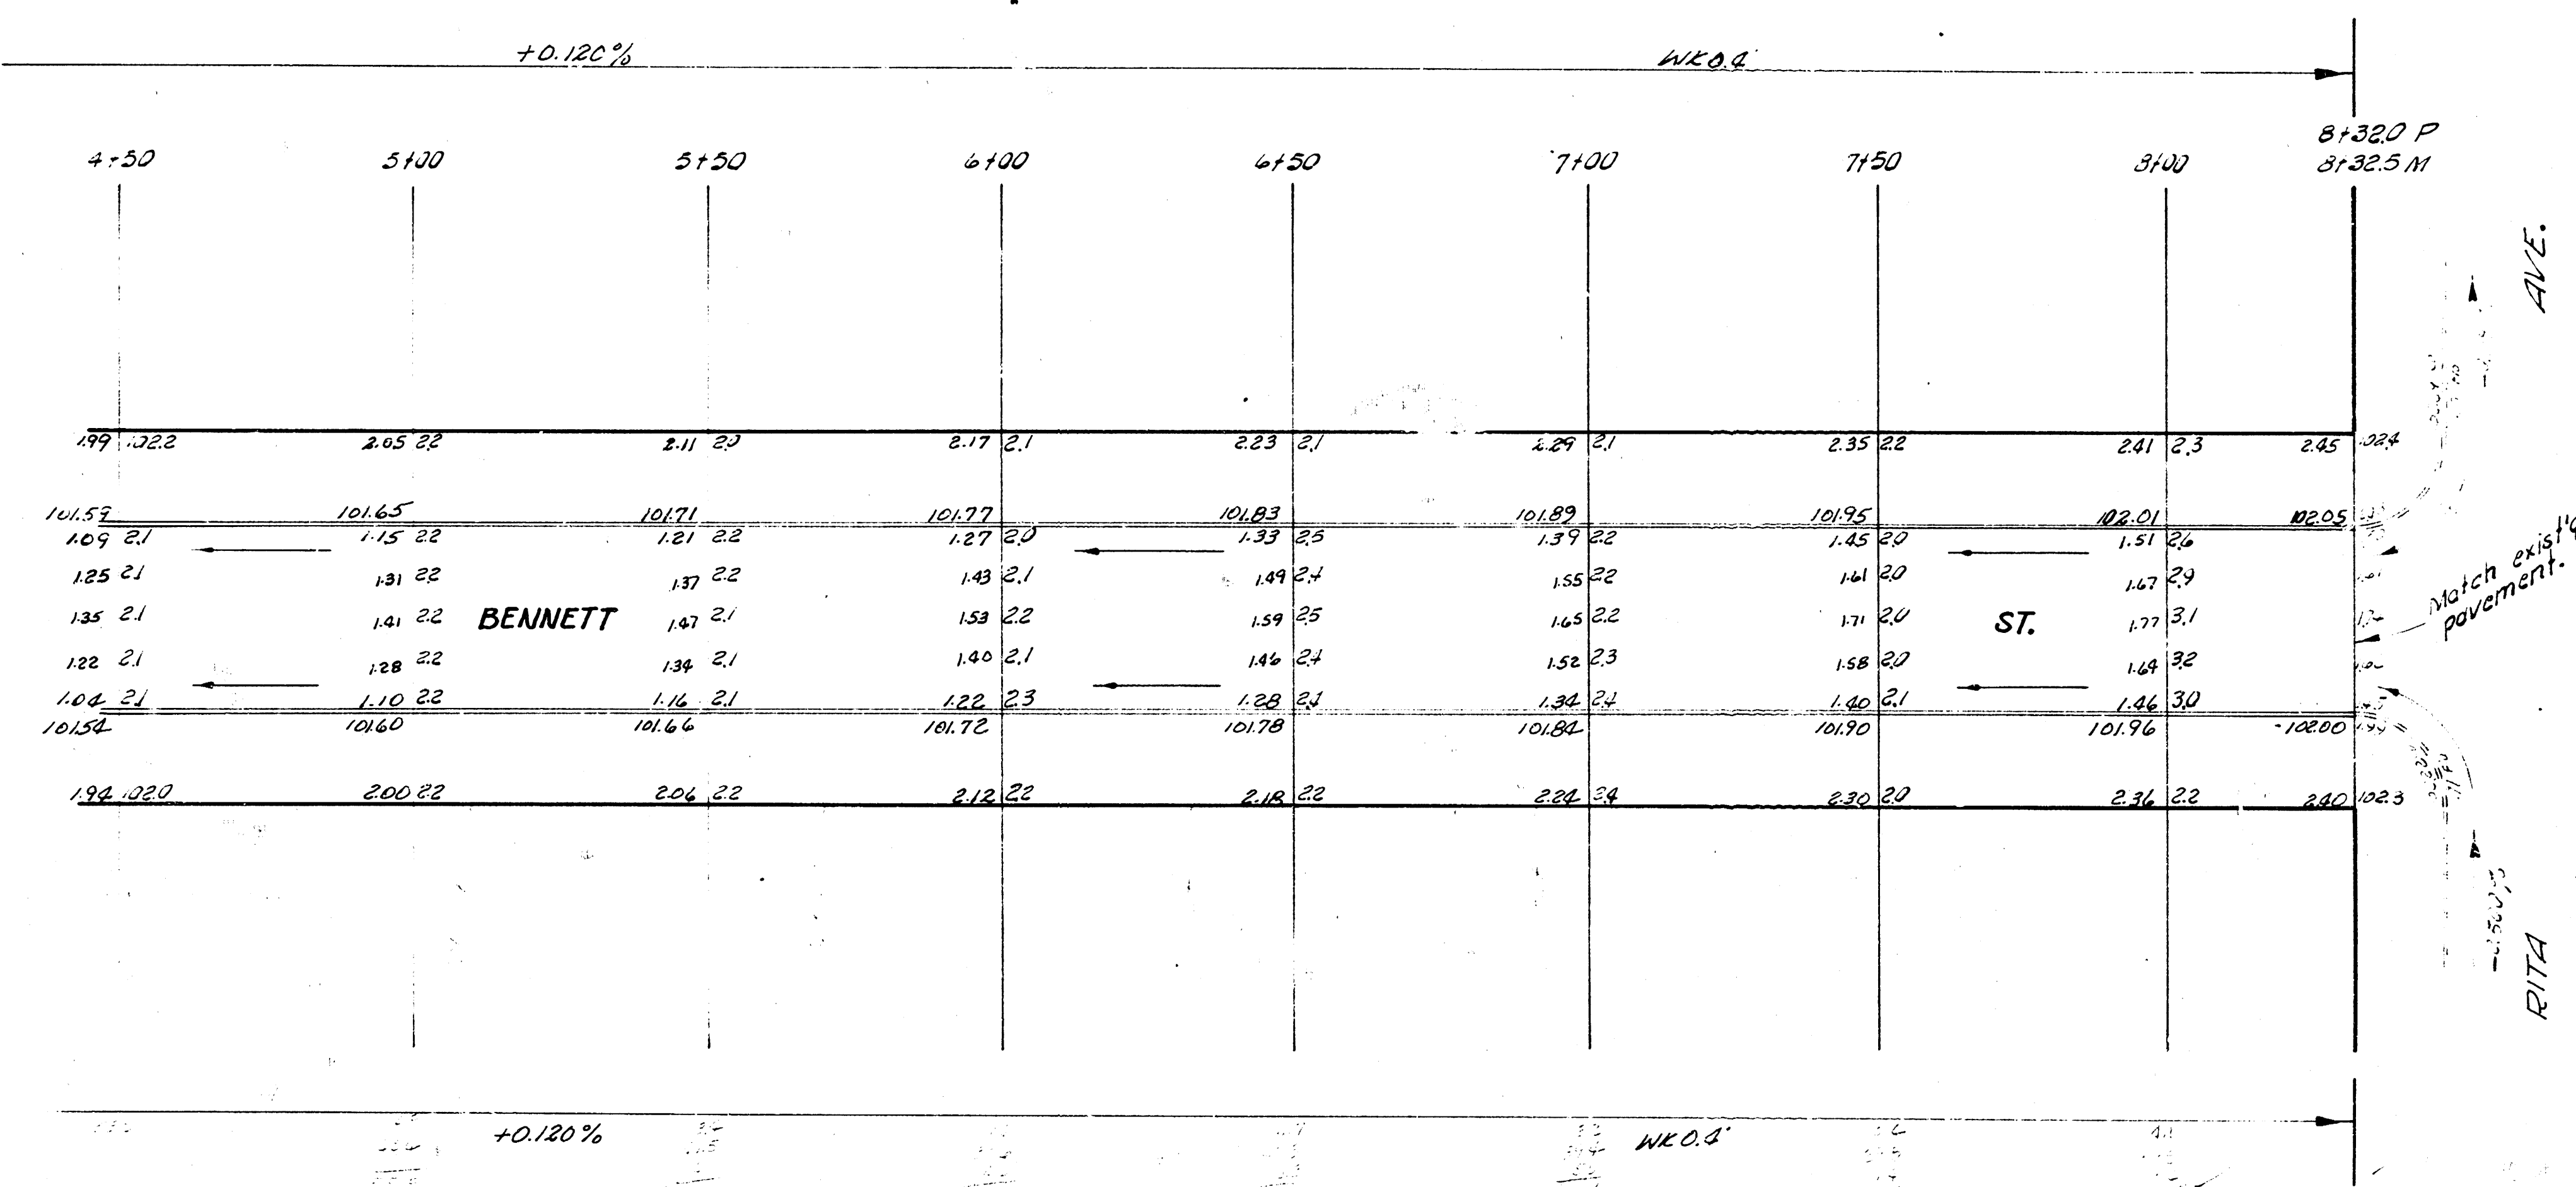

BENNETT ST.

PROJ. NO. C14-348