


3. H. 100.17 Cop. Screw W. S. Pole, NE Savannah & Bennett.  
 3. H. 101.942 Standard S.E. Cor. Glenn & Pawnee.  
 Base for topog. = 200' E of W.L.

SCALE 1" = 20'

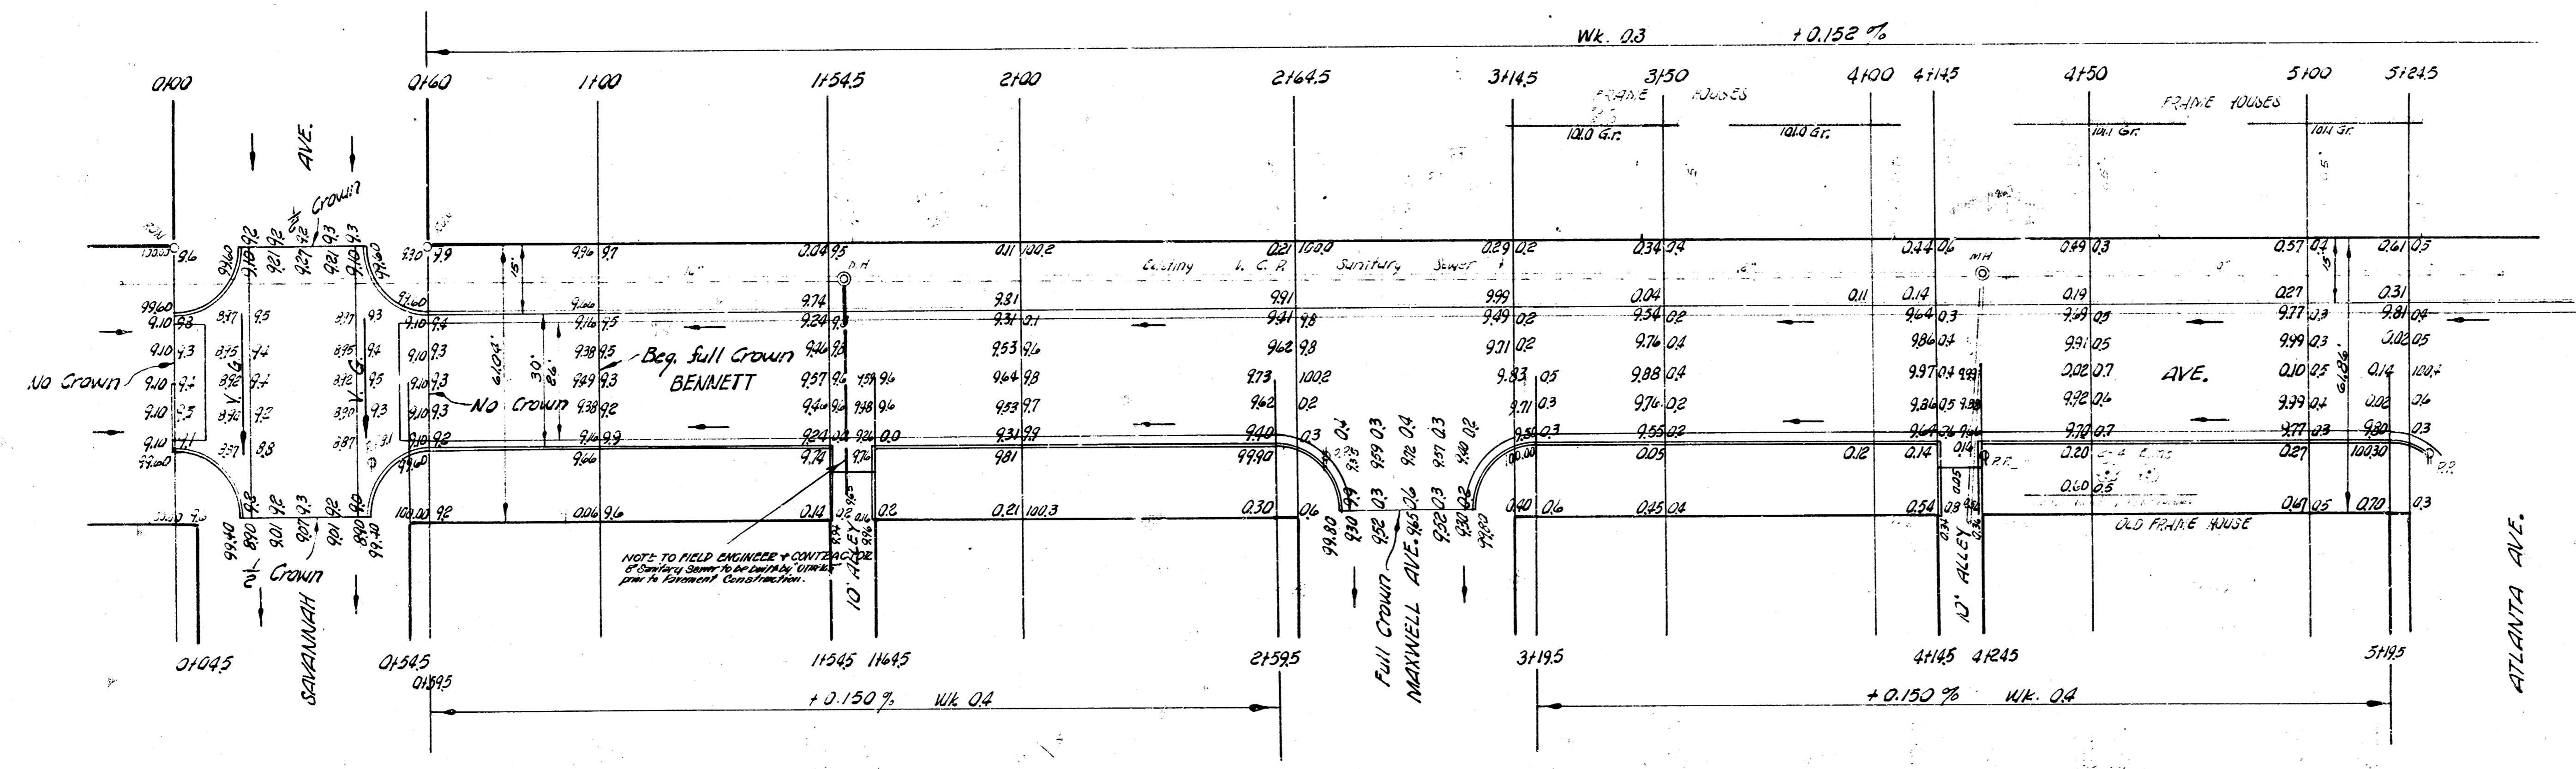

NOTE TO FIELD ENGINEER & CONTRACTOR:  
 Confirm location of all existing utilities  
 prior to construction of sewer lines.

NOTE:  
 Construct alley lugs  
 only at all alleys.


**BENNETT AVE.**  
 SL SAVANNAH TO SL PAWNEE  
 26' - 2' - 30" A.C.  
 CITY OF WICHITA, KANS.  
 B. E. SMITH - CITY ENGINEER  
 JUNE, 1958 PROJ. NO. C14-306



1/2

B. No. 10,542 Standard SE Cor. Gann & Pownee.  
 S. M. 10,011 "B" in GLOBE W. ab. Bennett S. Line Pownee.

SCALE 1" = 20'

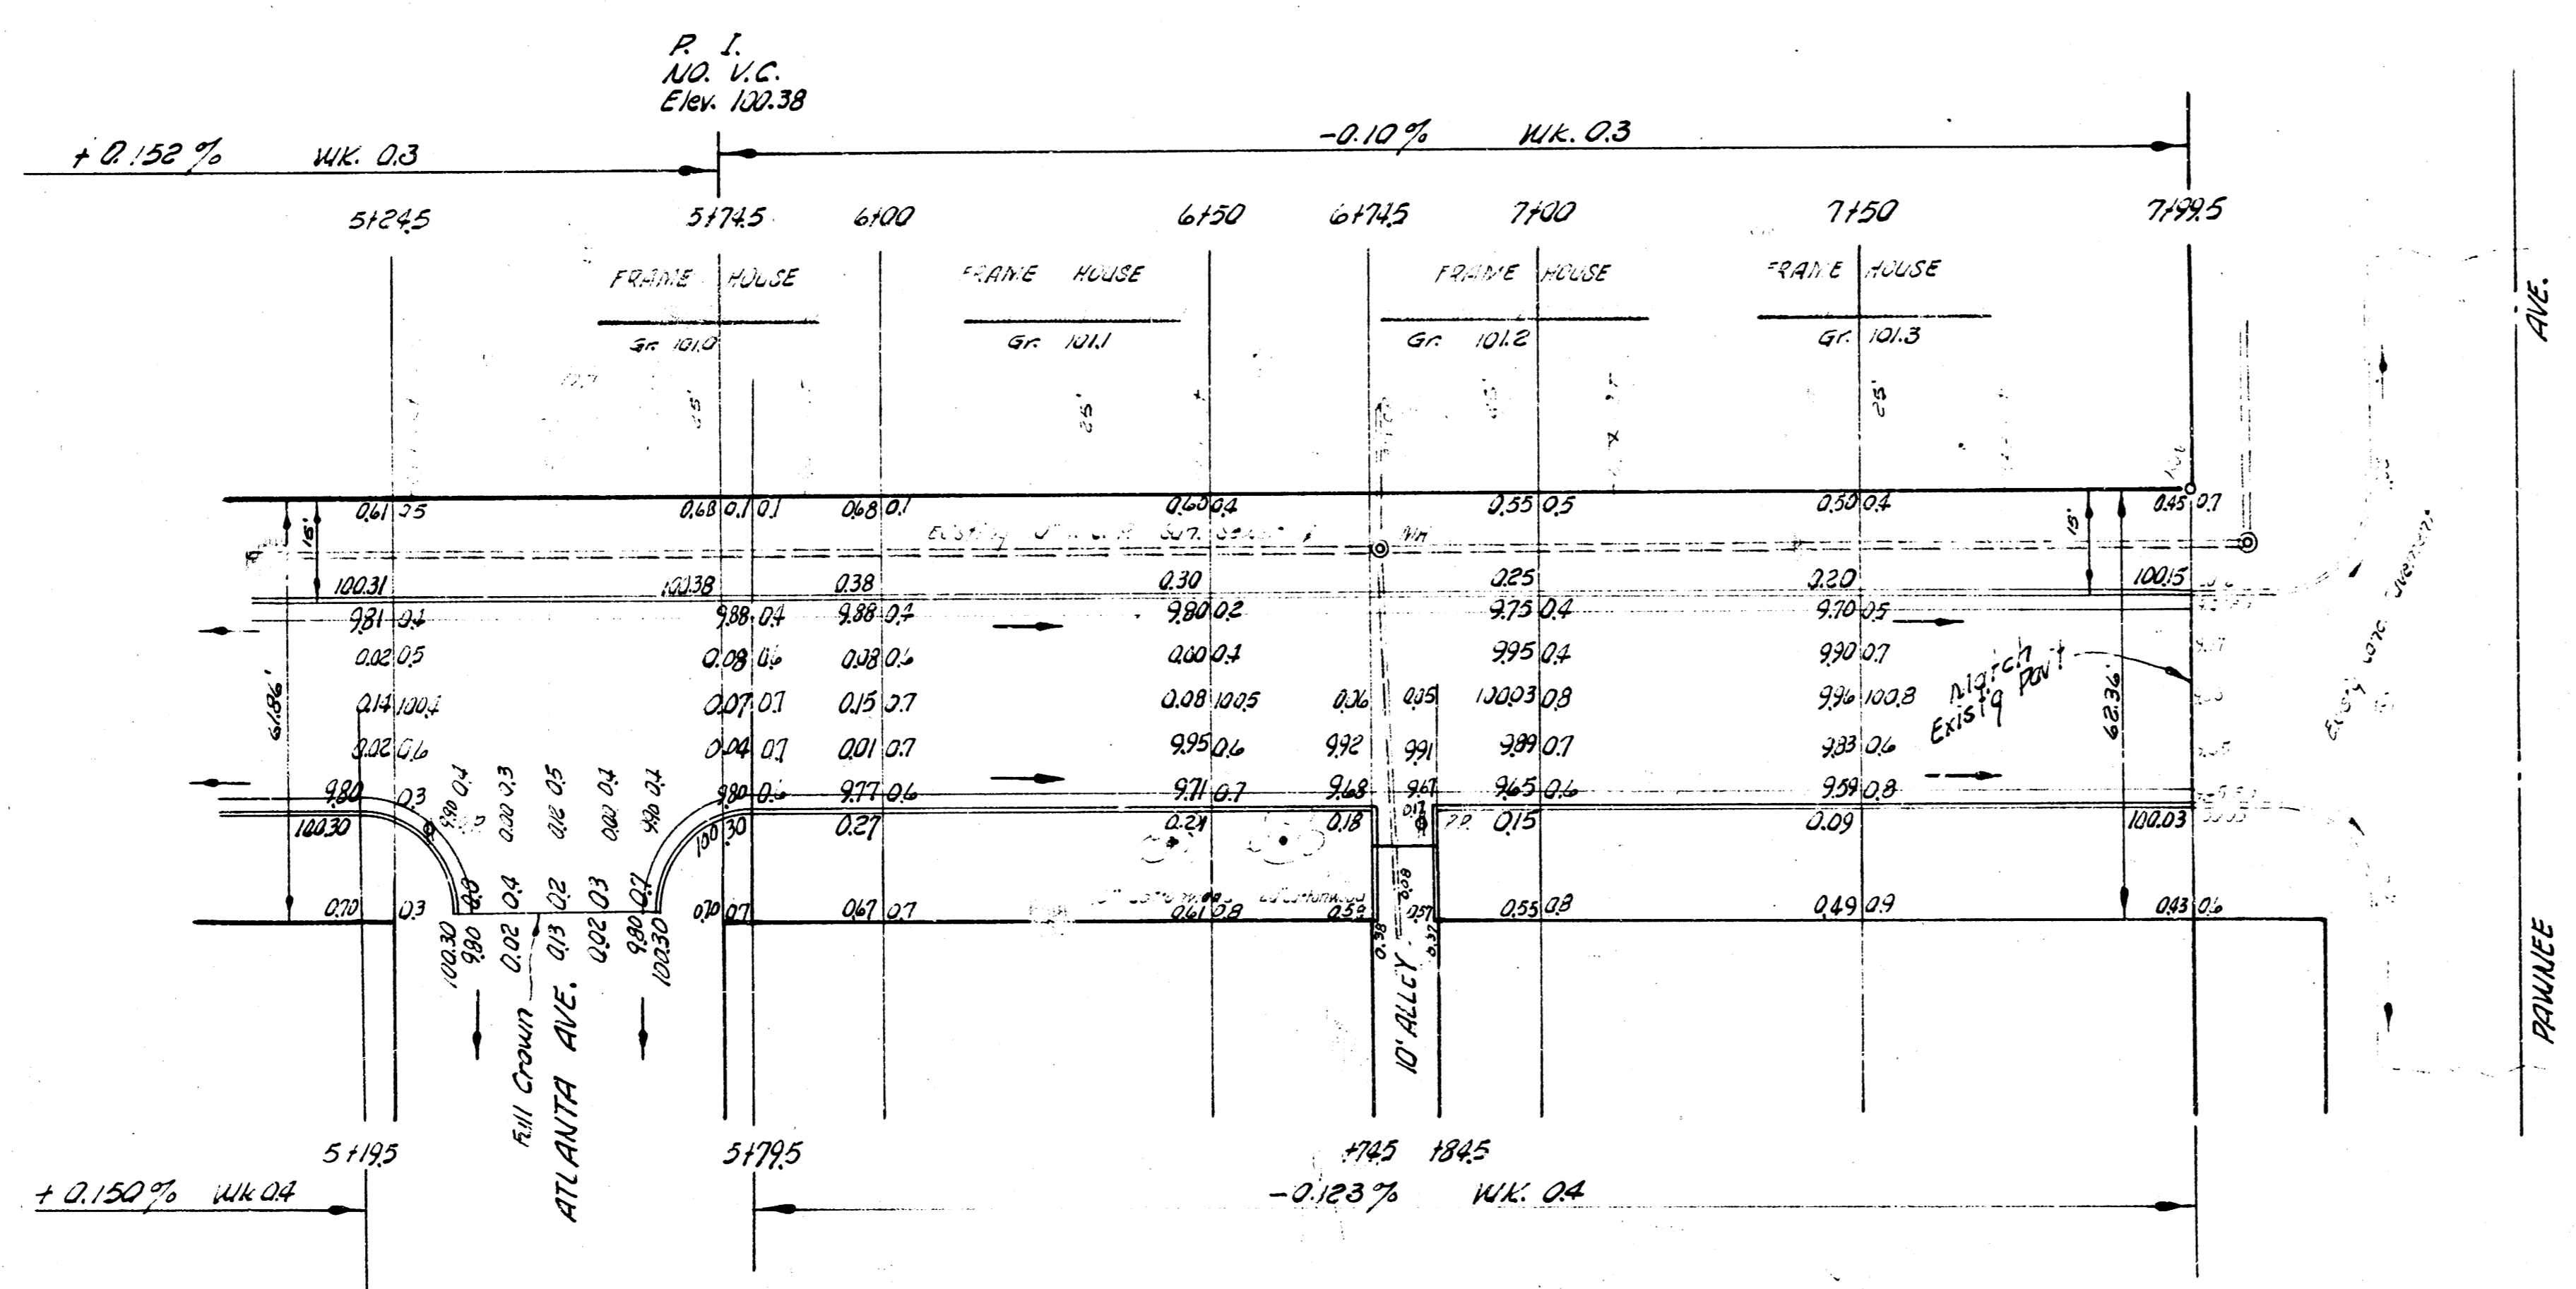

**BENNETT AVE.**

PROJ. NO. C14-306

26