




BM 100.21 in Mueller file Plug NE cor. 27th & Bennett

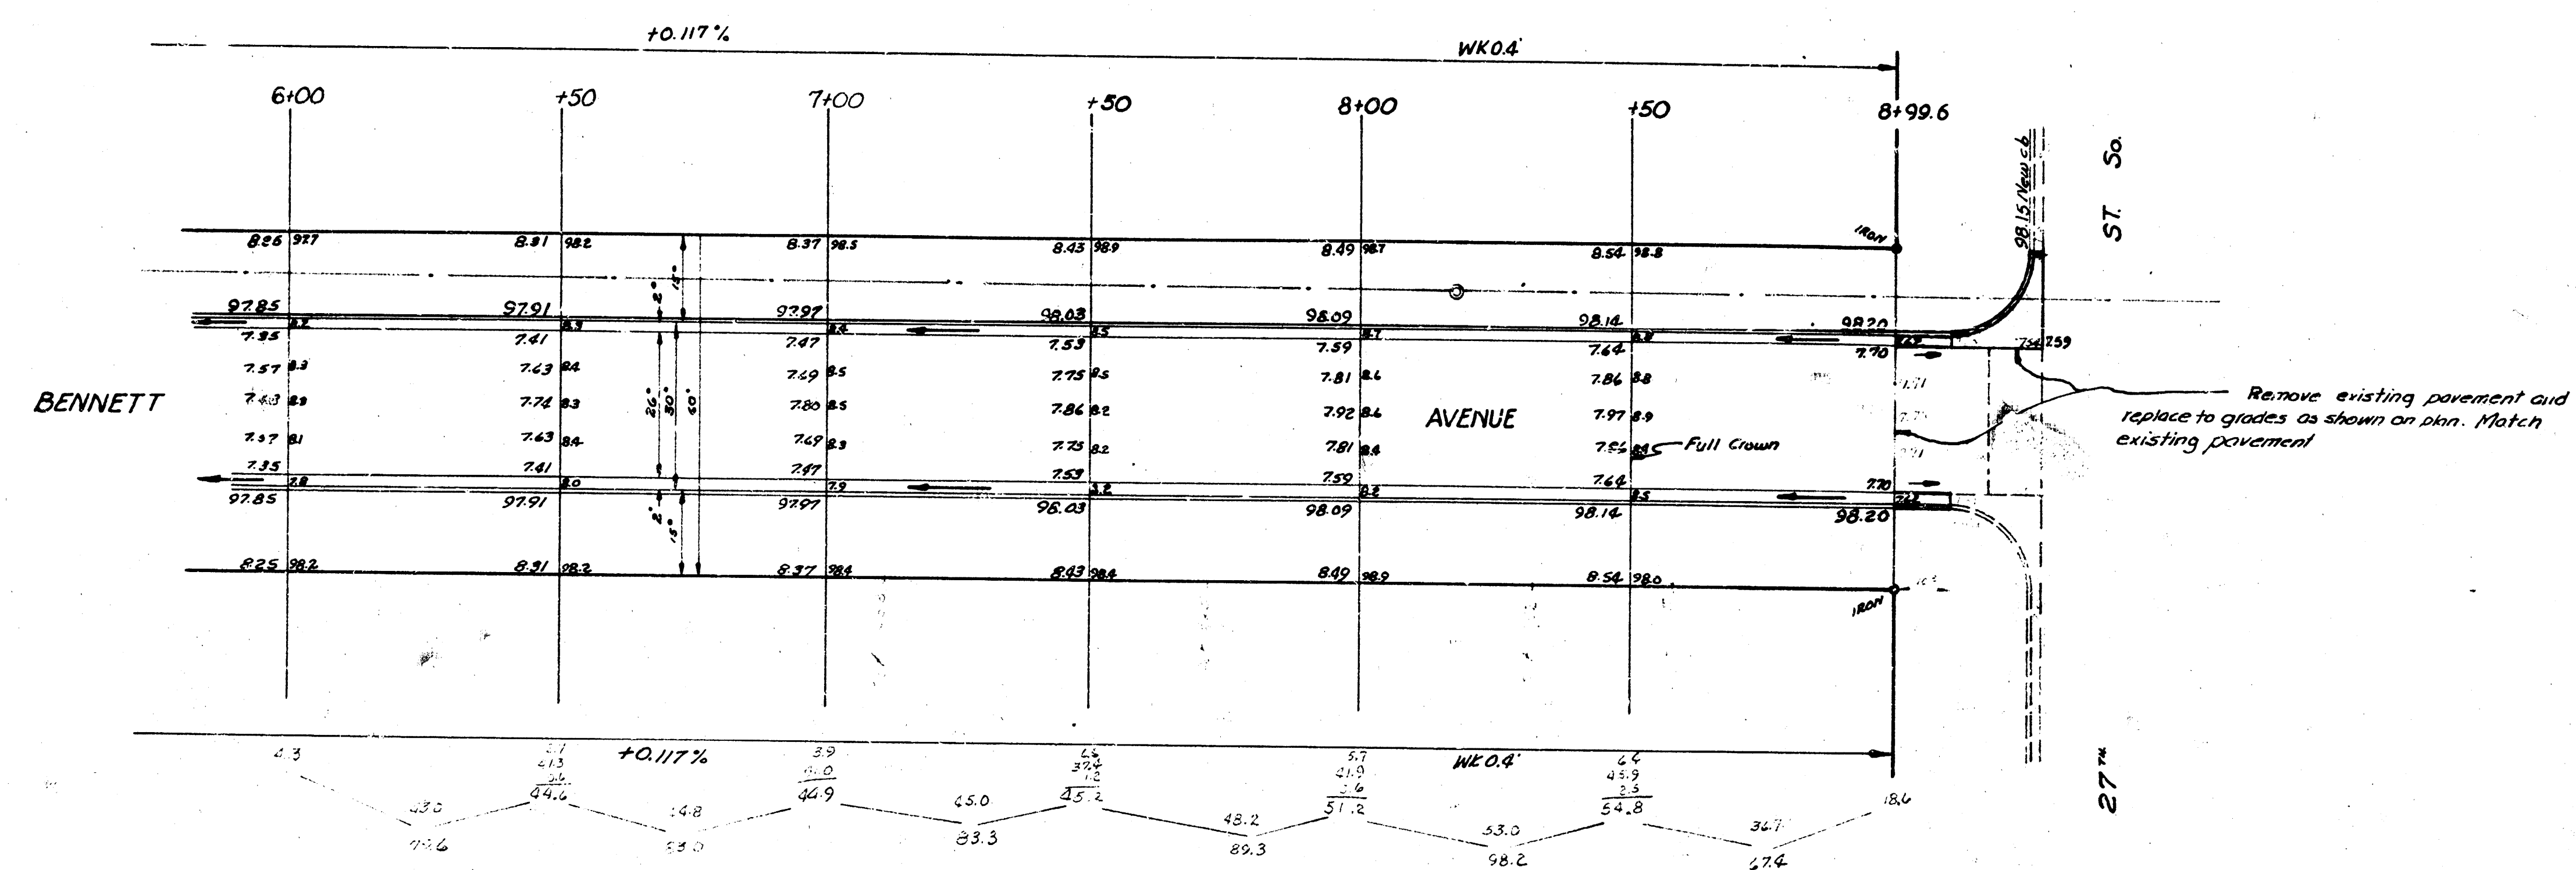

BENNETT AVENUE
NL 29th to SL 27th
Sheet 2 of 2

C14-163.

BM: 99.51' M in Mueller fire Plug NE cor. 29th & Bonn.

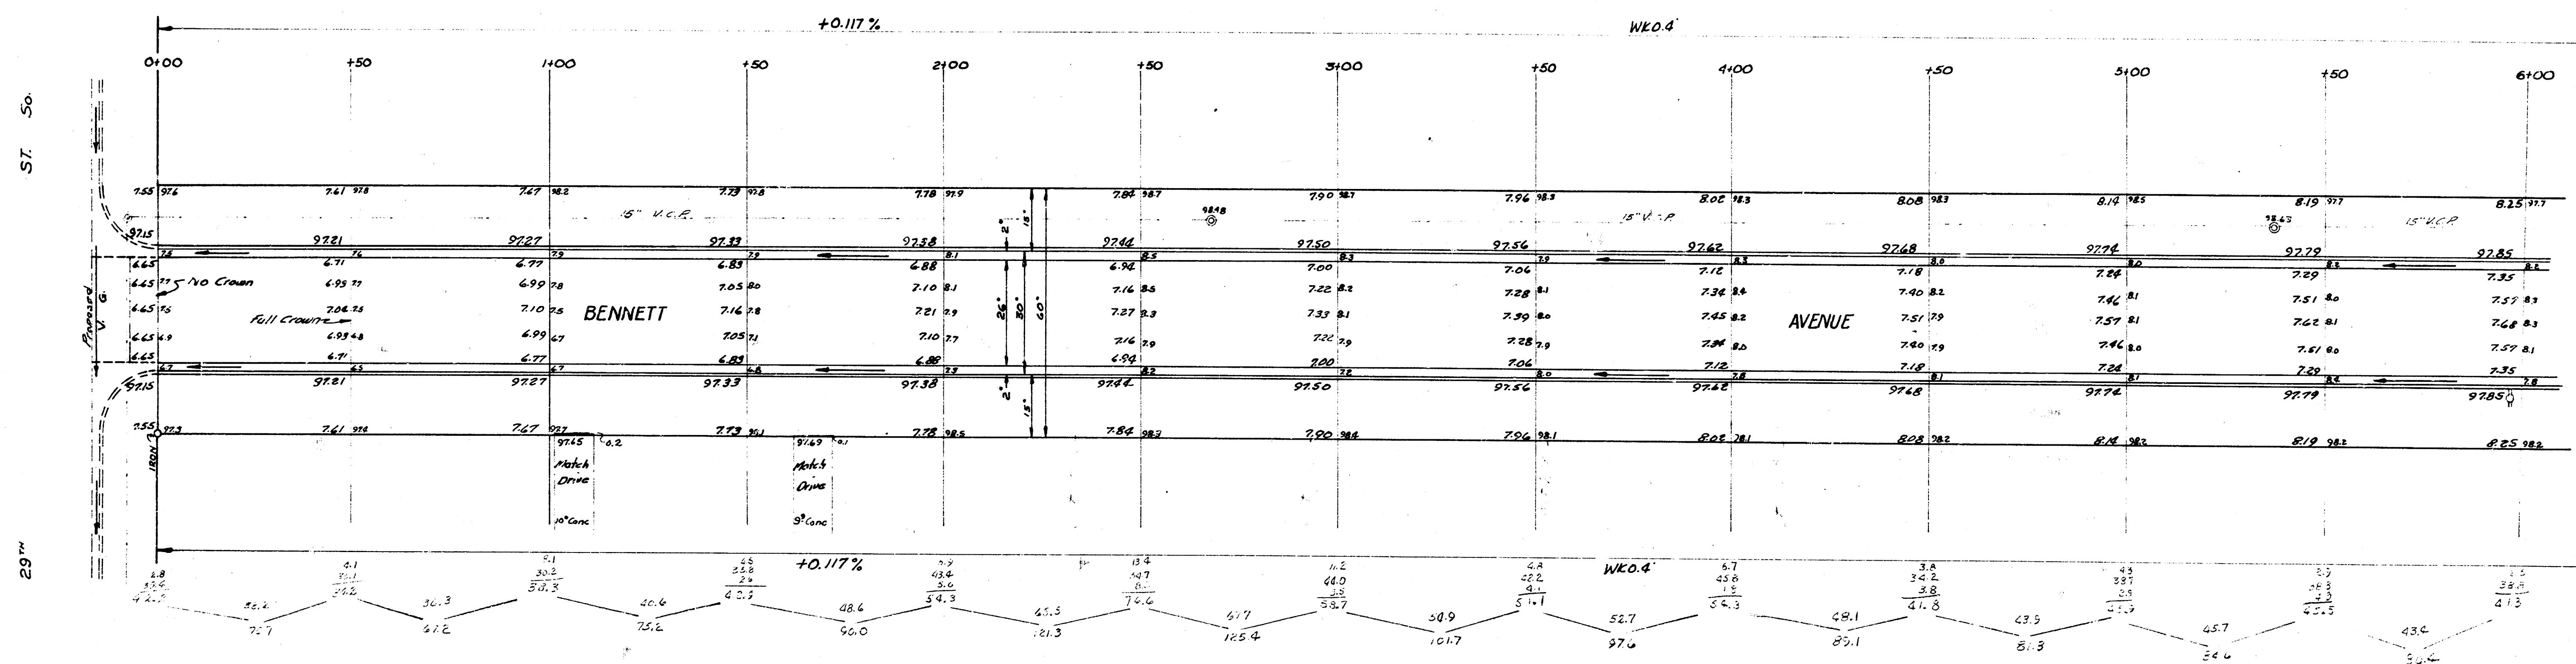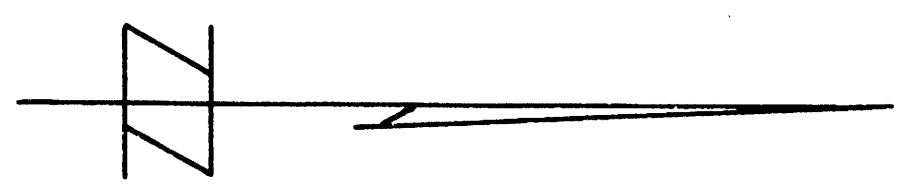

- Elevation Totals -
 Property - 1585.3
 City - 158.5
 1743.8 Cords

Sheet 1 of 2.

BENNETT AVENUE

NL 29th to SL 27th

26'-2'-30" A.C.

CITY OF WICHITA, KANSAS

B.E. SMITH CITY ENGINEER

PROJ. NO. CM-269

