


(Now 200 E.L.V.)  
**BICKEL AVE**  
 @ 13TH TO S.L. I - 235  
 PROJECT C14-45

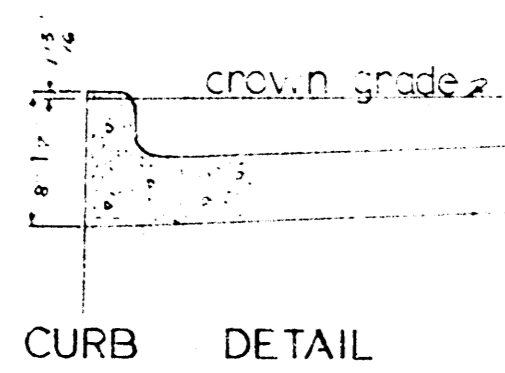


Rates of Application:

Cut back Asphalt (MC-3) Prime coat = 0.5 gal/sq yd

(NC-2) Tack Coat = 0.0 gal/sq yd

Asphalt Cement (AC-7) 6 1/2% by wt. aggregate

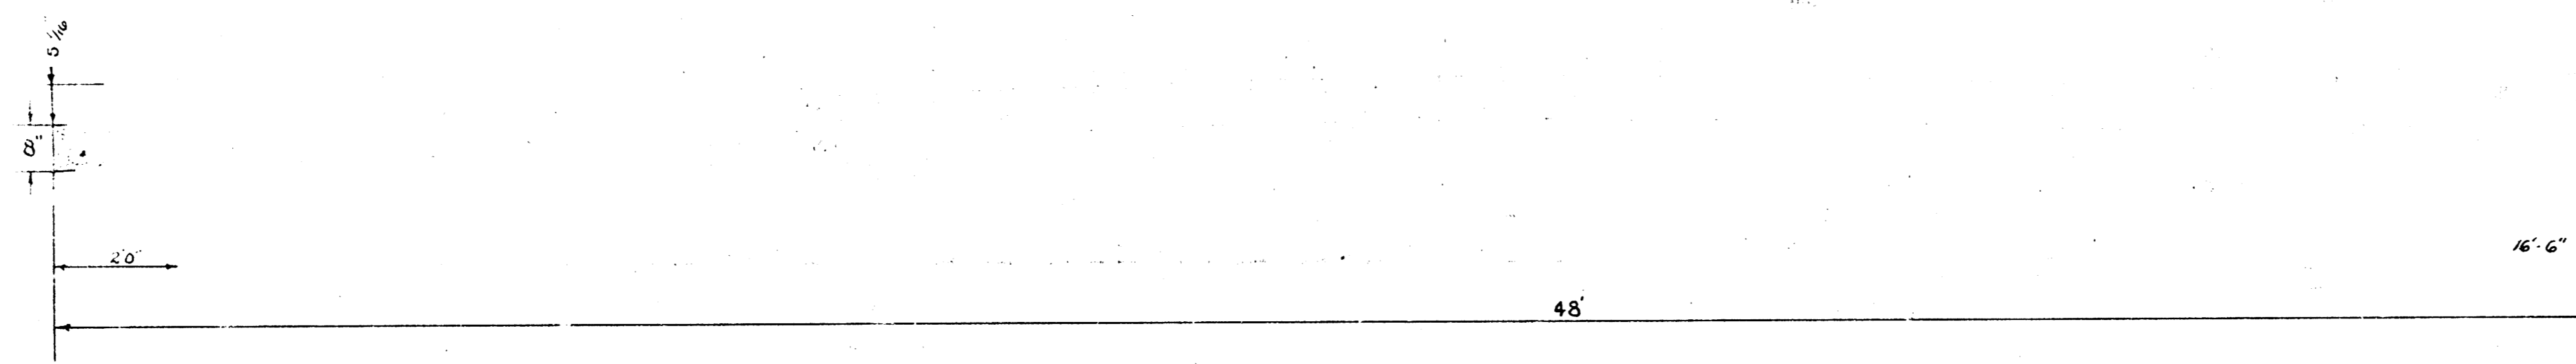

STATE	HIGHWAY	SPECIFICATIONS
	Surface	Prime (MC-3)
		slope 1/2' / ft
		aggregate for shoulder (AC-4)
		8.0' stabilized shoulder
		to be laid as 20' wide shoulder

6" - Conc. Placement

