


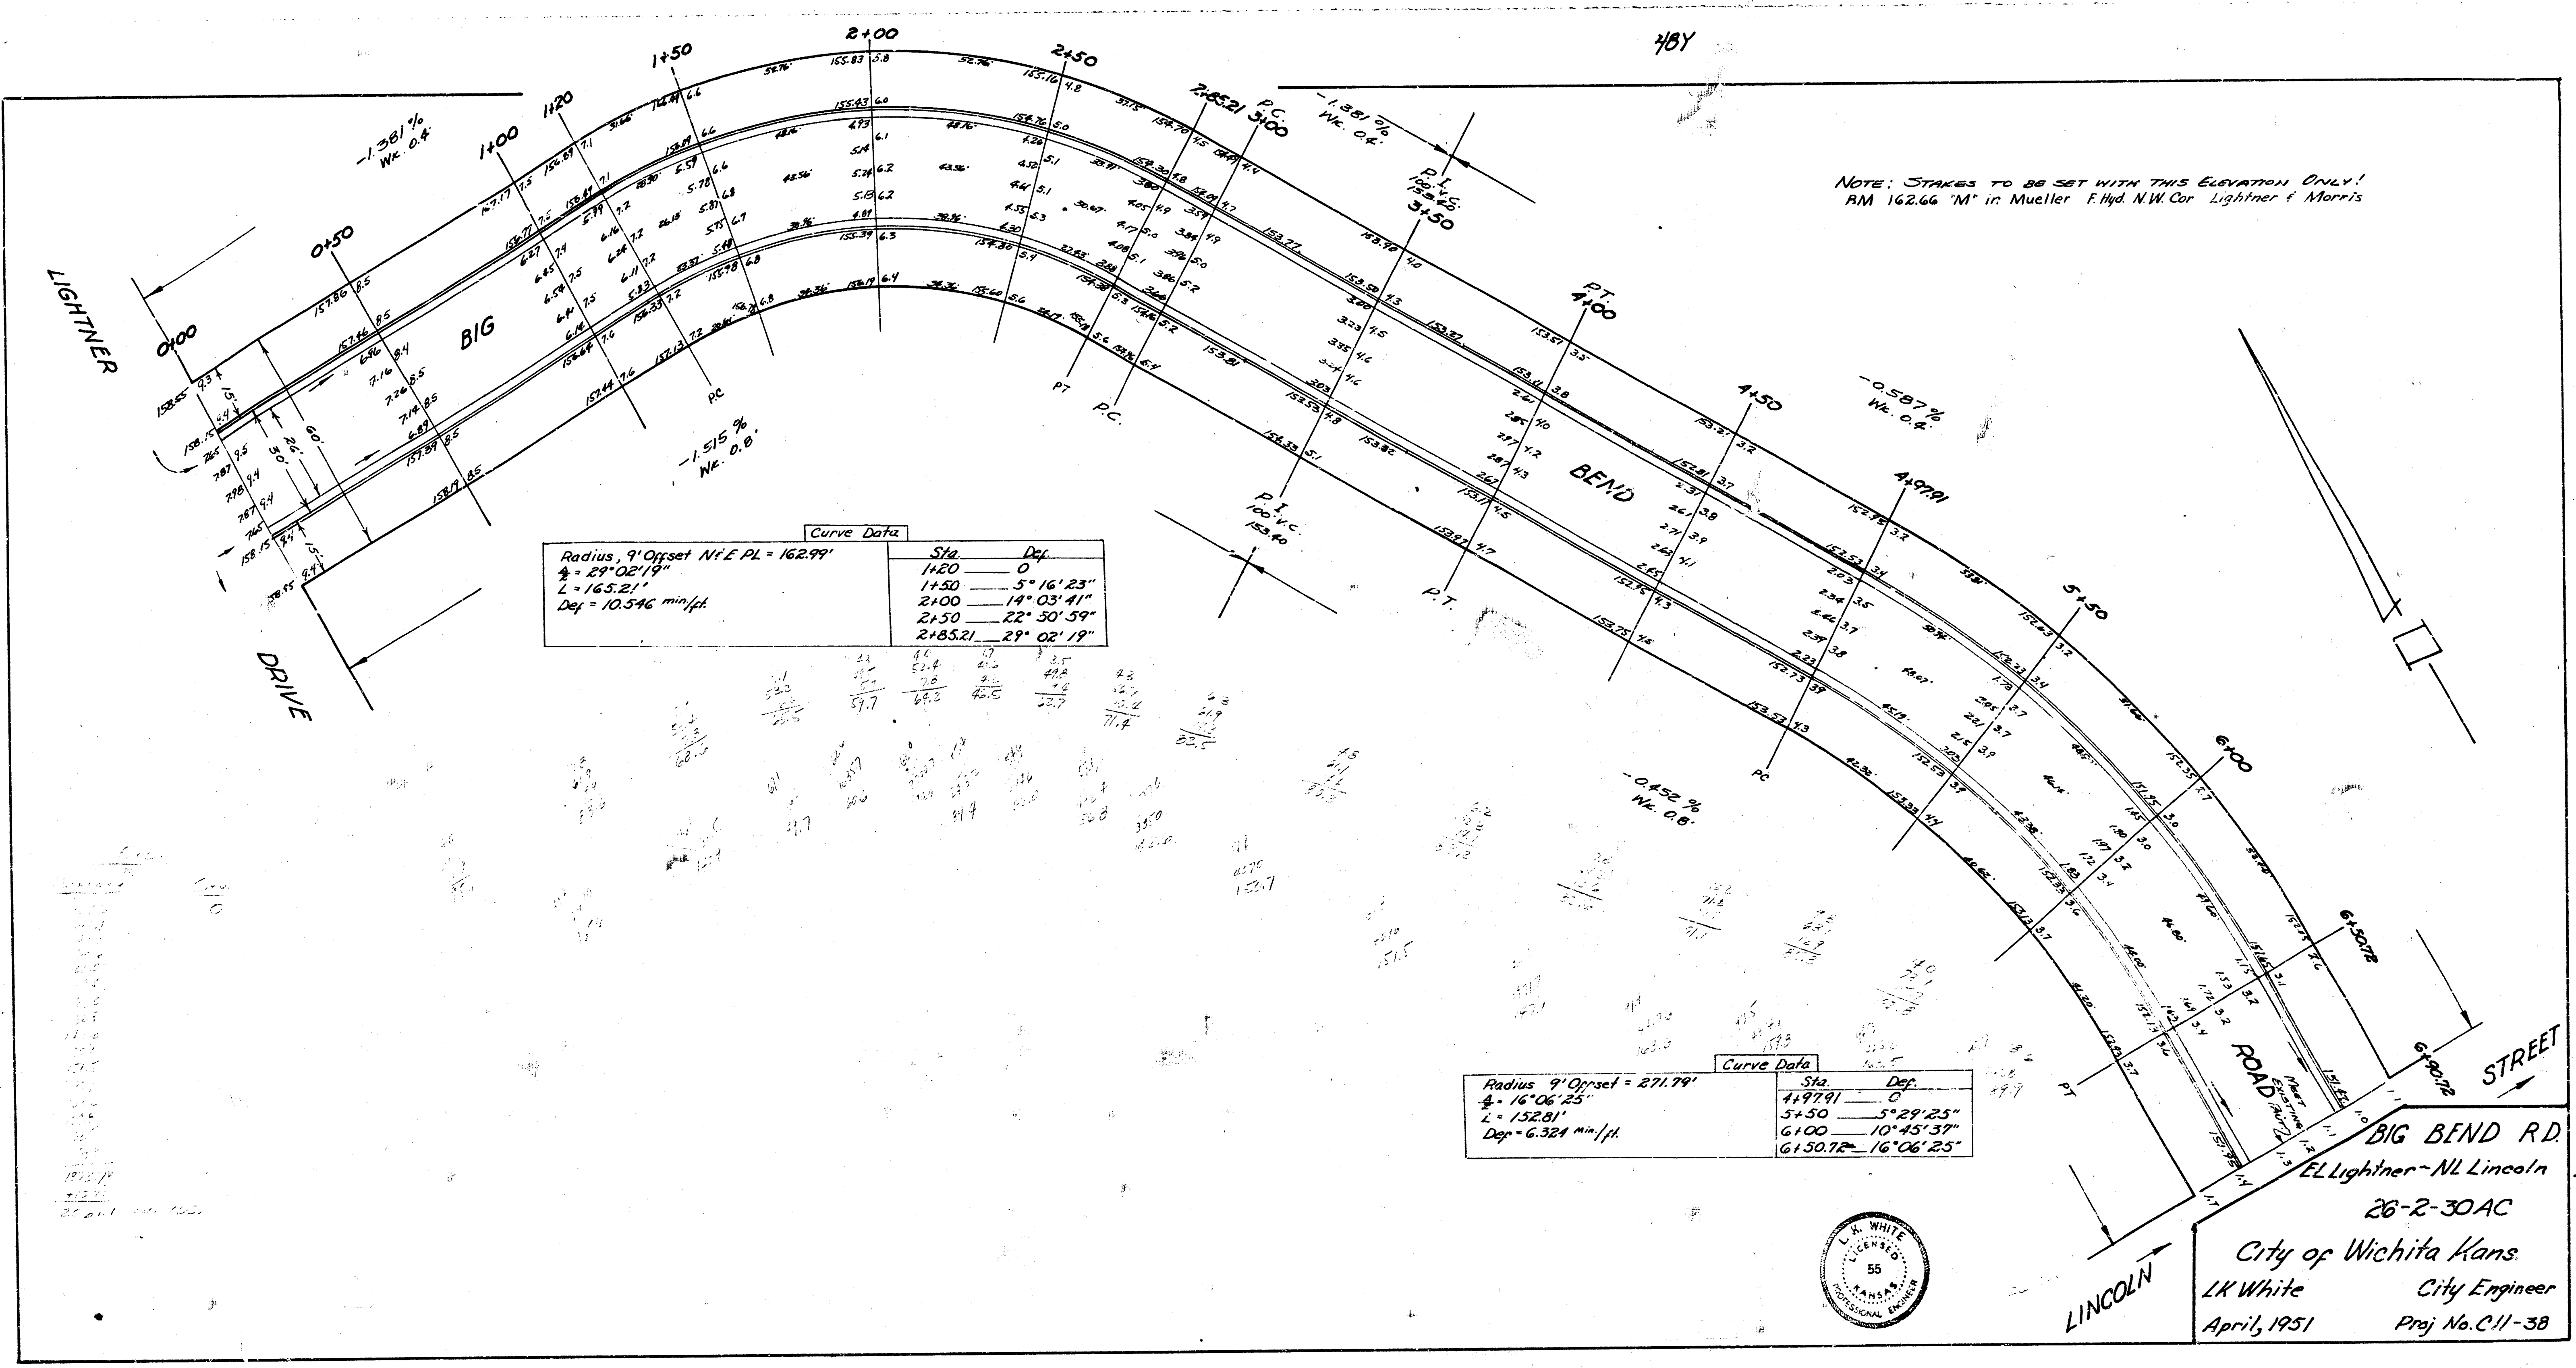

Curve Data		
Radius, 9' Offset N.E. PL = 162.99'	Sta.	Dep.
L = 29° 02' 19"	1+20	0
Day = 10.346 min/ft.	1+50	5° 16' 23"
	2+00	14° 03' 41"
	2+50	22° 30' 59"
	2+85.21	29° 02' 19"

Curve Data		
Radius 9' Offset = 271.79'	Sta.	Dep.
L = 16° 06' 25"	4+97.91	0
Day = 6.324 min/ft.	5+50	5° 29' 25"
	6+00	10° 45' 37"
	6+50.72	16° 06' 25"



BIG BEND RD.
LL Lightner - NL Lincoln
26-2-30AC
City of Wichita Kans.
L.K. White City Engineer
April, 1951 Proj. No. C11-3B